


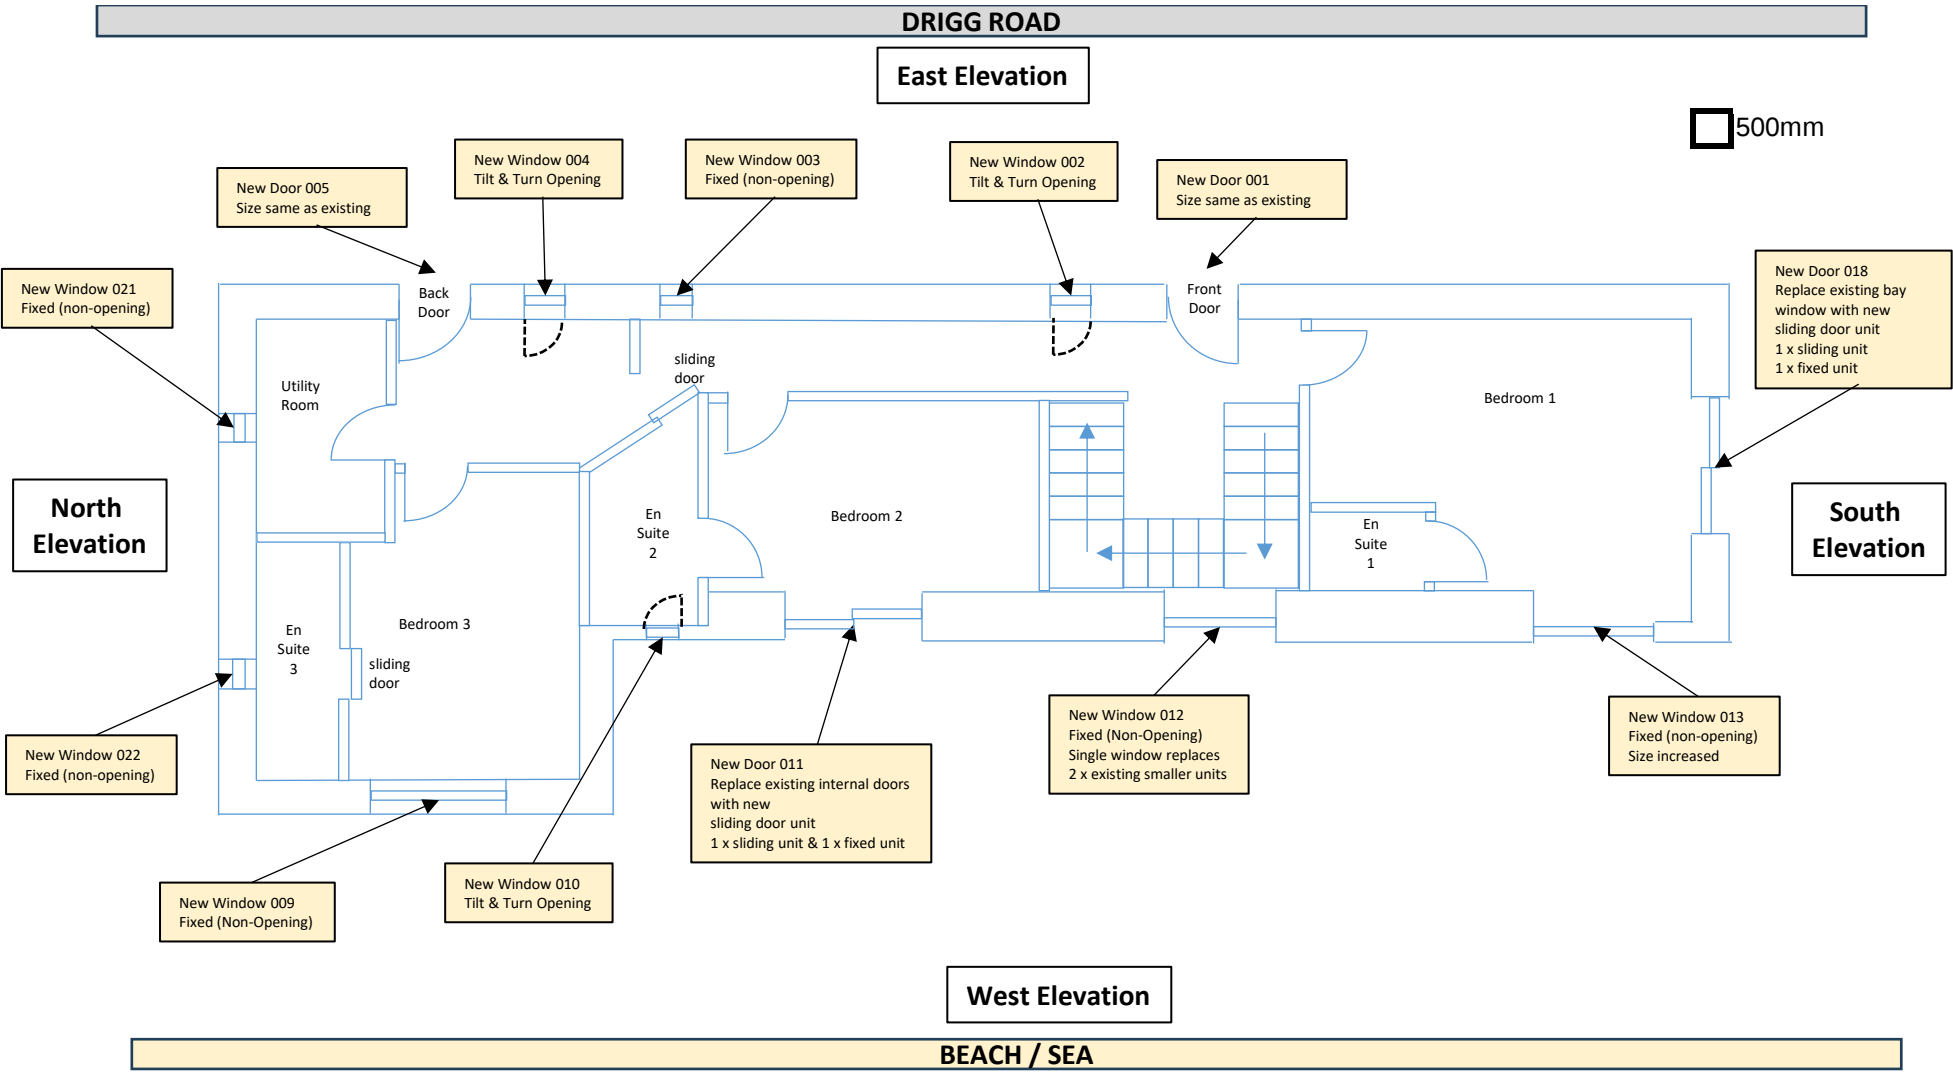

Notes: 1. For window & door specification and technical data see attached documents. All window units triple glazed
2. See GSA Structural Engineers drawing for details regarding underpinning and roof structure
3. All external walls to have 95mm thick external wall insulation with white render finish
4. All works to be completed to current Building Regulations - further specifications and details to be supplied as requested
5.
6.

Rev	Amendments	Date
A	Complete redraw to scale of 1/100	13/08/23
B	Windows / Stairs / Internal walls changed	12/04/24
C	Proposed balcony removed	24/04/24
D	Window sizes amended to match manufacturers survey	23/10/24

Property: Herding Neb
Address: Drigg Road
Seascale
CA20 1NP
Title: Ground Floor Plan
Scale: 1 / 100