



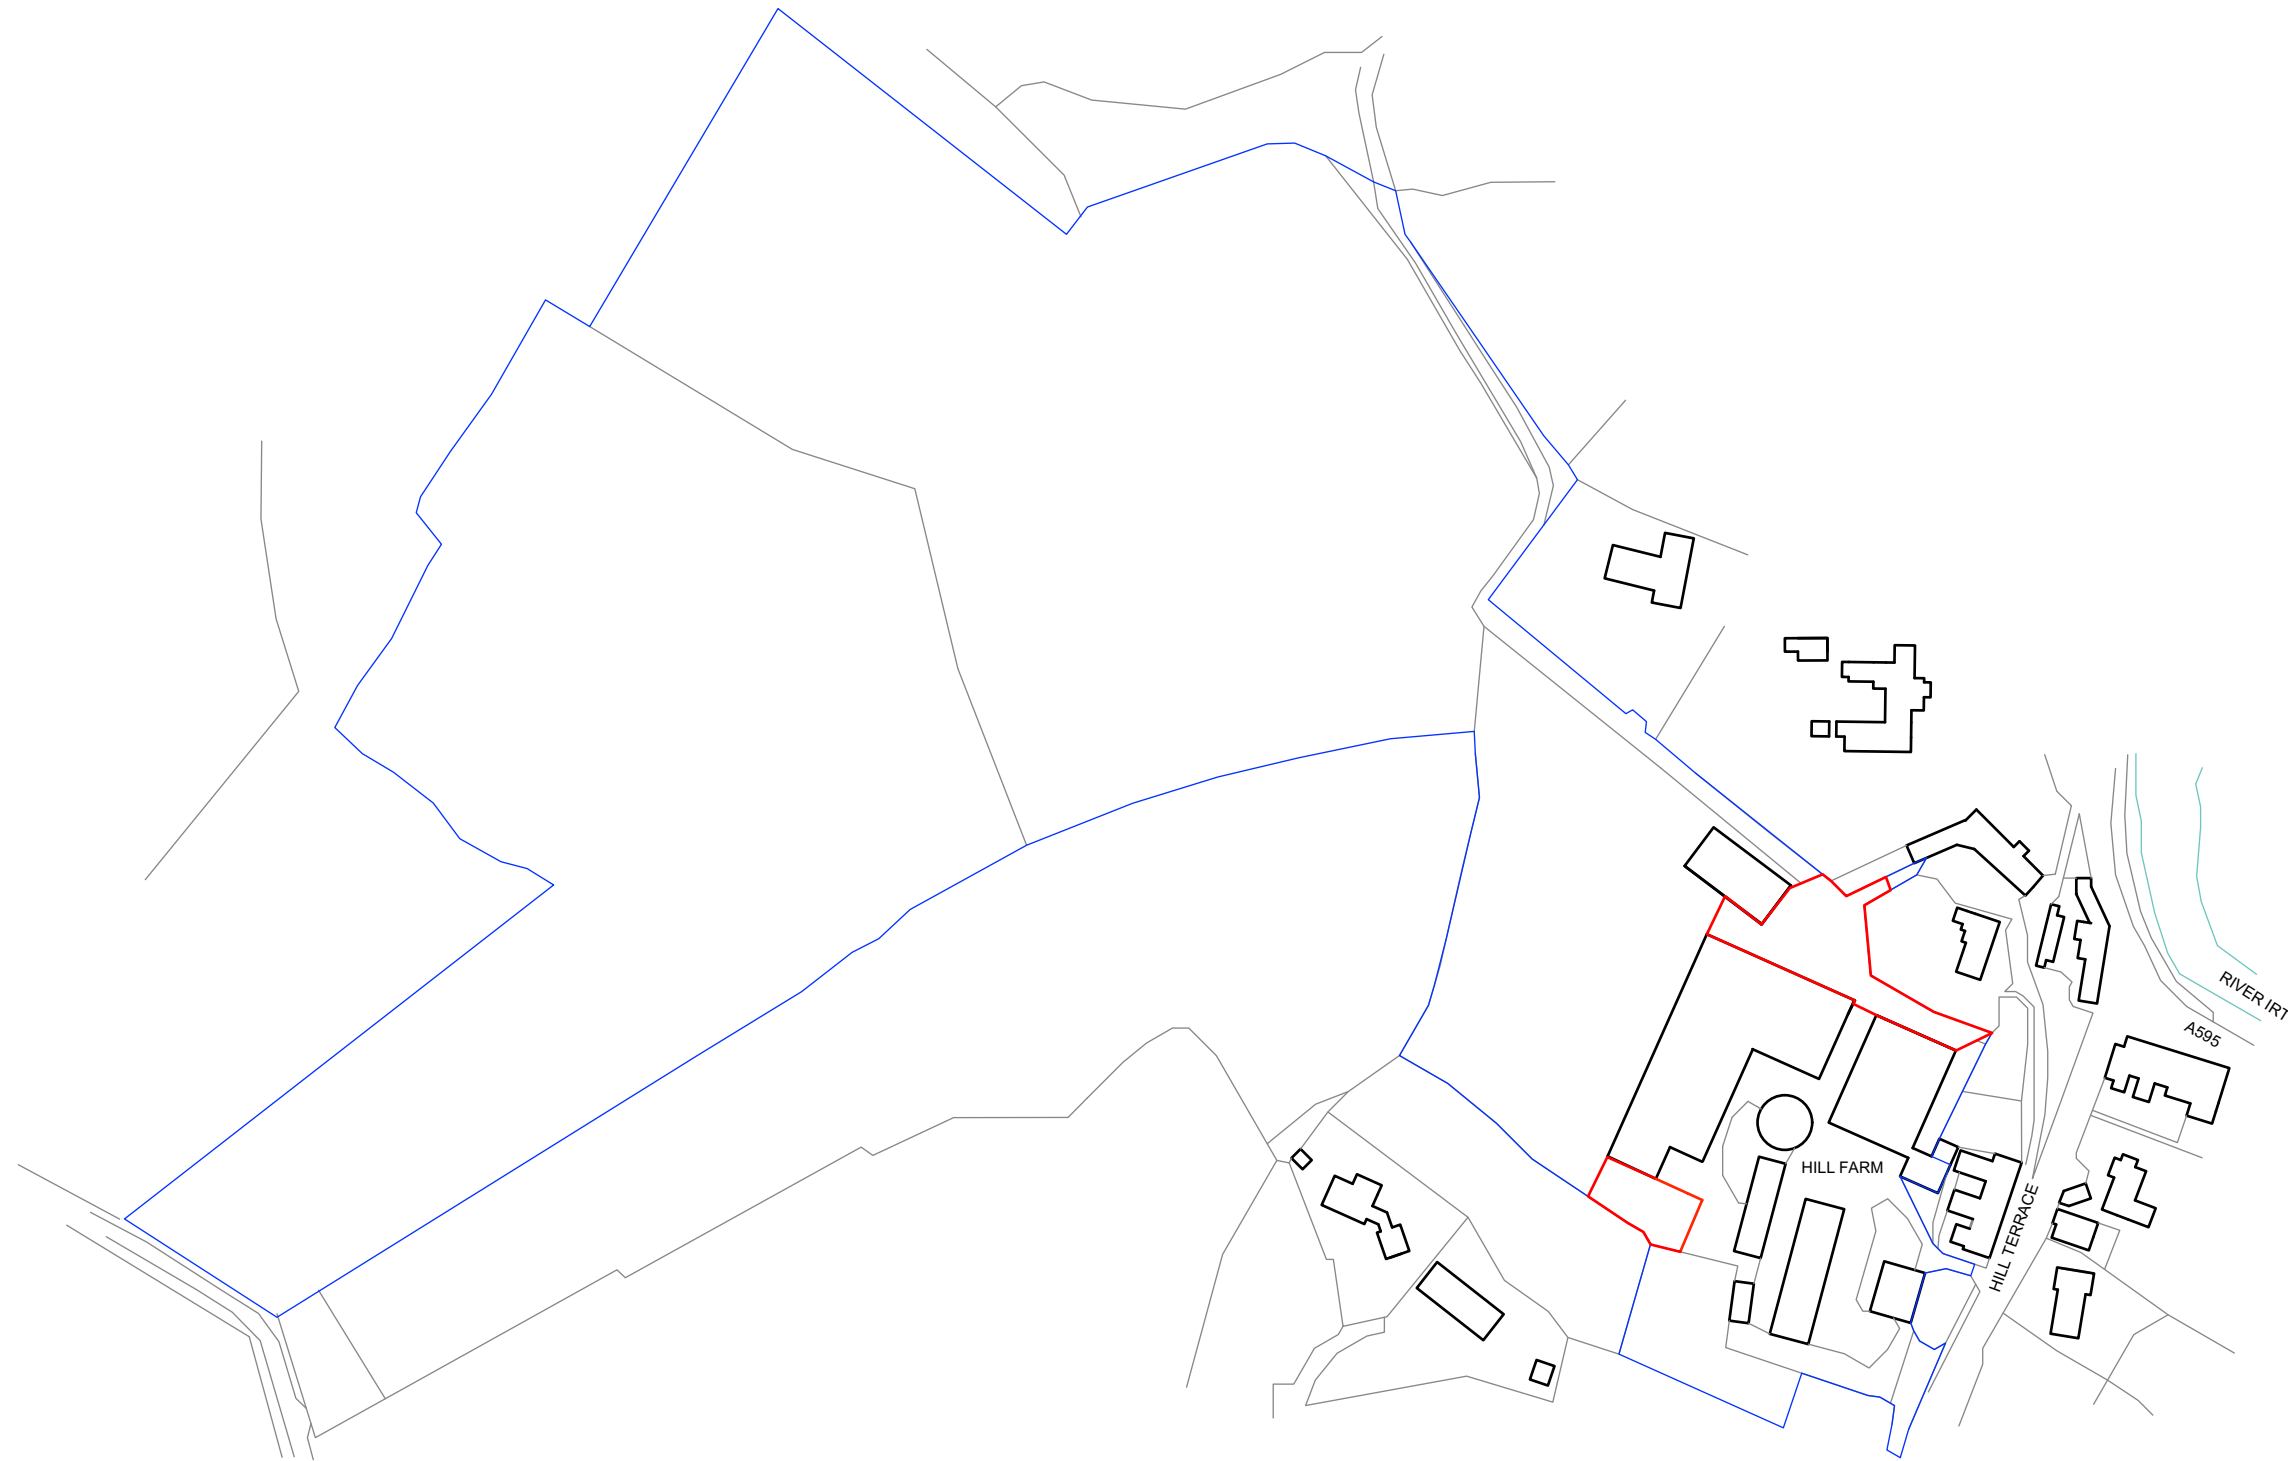

REV A 28.5.25 as requested by RW

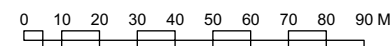

ORIGINAL SCALE PLAN 1:2000 @ A3		HOUGH TULLETT ST. ANDREWS, ECCLERIGG, AMBLESIDE ROAD, WINDERMERE, CUMBRIA, LA23 1LJ TEL 015394 44051		
DATE MODIFIED May '25		TITLE Hill Farm, Holmrook Location Plan, New Hardstanding		
DIMENSIONS IN MILLIMETRES UNLESS STATED	DRAWN BY D.M	REF No. HT1648.2	DRG. No. HT1648.2.101 REV A	ISSUE P01