



NOTE: PV zone layout is indicative only and subject to coordination and finalisation with the MEP design.

RH(P) Roof Hatch (Primary)

RH(E) Roof Hatch (Escape)

RL Roof Light - NBS H43/112

RWP Rainwater Pipe

SVP Soil & Vent Pipe


RWH Rainwater Hopper

RLH Roof Light Handrail

PVS PV Cable Drop Snorkel

SCALE: 1 : 100

Scale 1:100

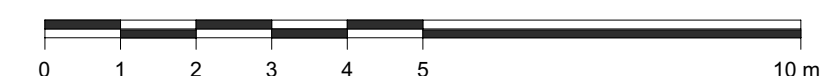


This drawing must not be used, reproduced or revised without written permission.

Constructors must only work to figured dimensions which are to be checked on site. Do not scale from hard copy drawings.

[illegible]

Keyplan

North Arrow

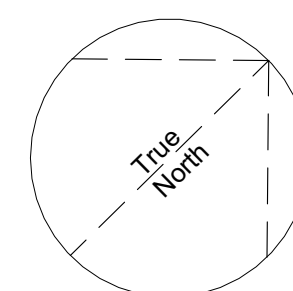

Percy House, 8th Floor Percy Street,
Newcastle NE1 4PW
England, UK
norrr.com



Project CUMBERLAND COUNCIL		Drawing Title GA PLAN - ROOF
Project CLEATOR MOOR INNOVATION QUARTER LECONFIELD SITE - HUB		
Drawn JS	Date 20.03.26	Sheet Status PL - PLANNING
Checked PB	Date 30.01.26	Project No. SR3025-0139
Scale As indicated @ A1		Drawing No. ISH-NOR-19- RF-D-A-27001 P
		Rev. P01