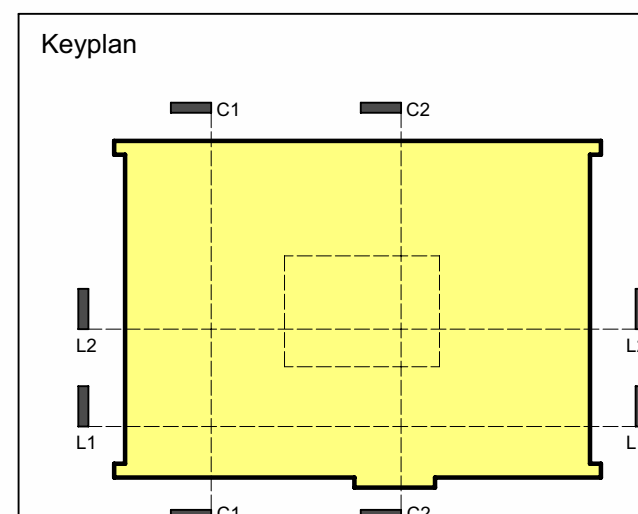


Constructors must only work to figured dimensions which are to be checked on site. Do not scale from hard copy drawings.

[illegible]

**Cumberland
Council**

MORGAN
SINDALL

AVISO
YOUNG

Project CUMBERLAND COUNCIL		Drawing Title GA LONG SECTIONS
Project CLEATOR MOOR INNOVATION QUARTER LECONFIELD SITE - HUB		
Drawn JS	Date 20.03.26	Sheet Status PL - PLANNING
Checked PB	Date 30.01.26	Project No. SR3025-0139
Scale As indicated @ A1		Drawing No. ISH-NOR-19- ZZ-D-A-00201 P
		Rev. P01