



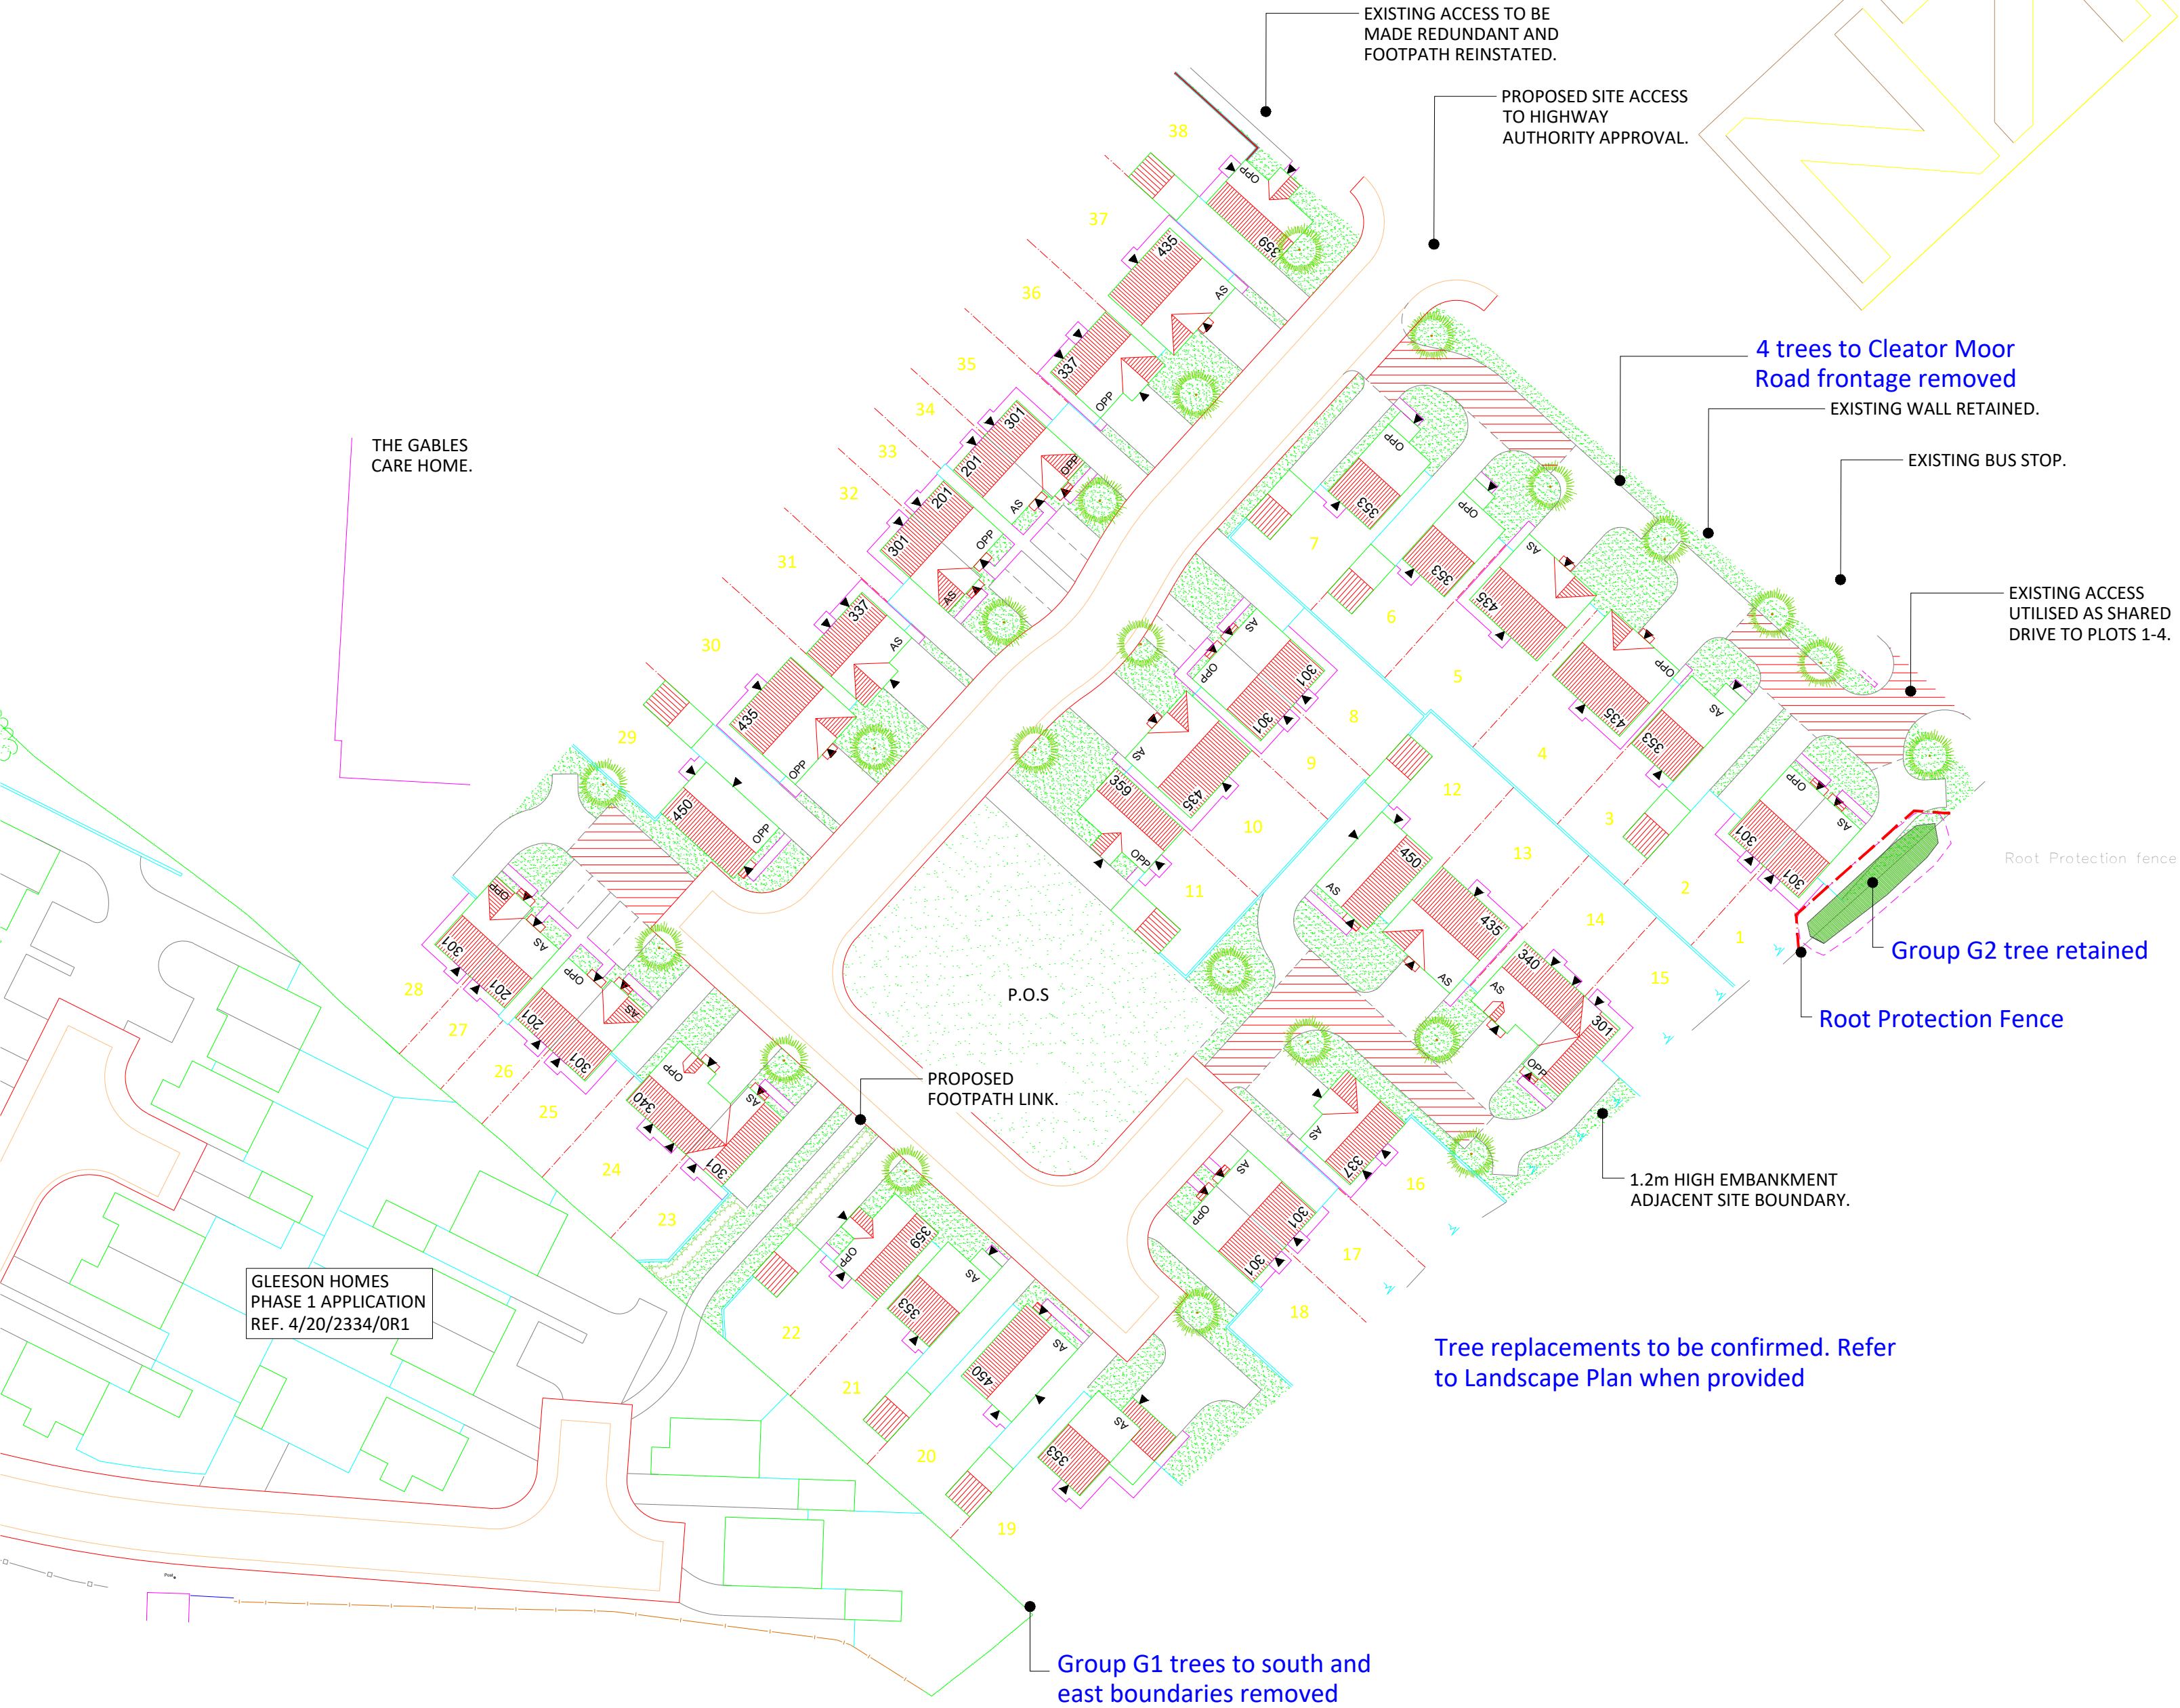

Chartered Landscape Architects
www.westwoodlandscape.co.uk

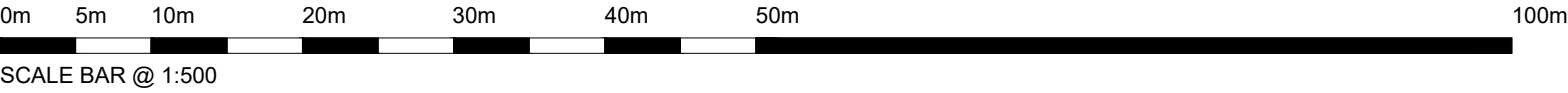

GLEESON HOMES & REGENERATION

DRAWING
L03 TREE MITIGATION PLAN

PROJECT
IVY MILL PHASE 2, WHITEHAVEN

SCALE	1:500@A2	REV.	-	DRAWING No.
DATE	JULY '21			L03