


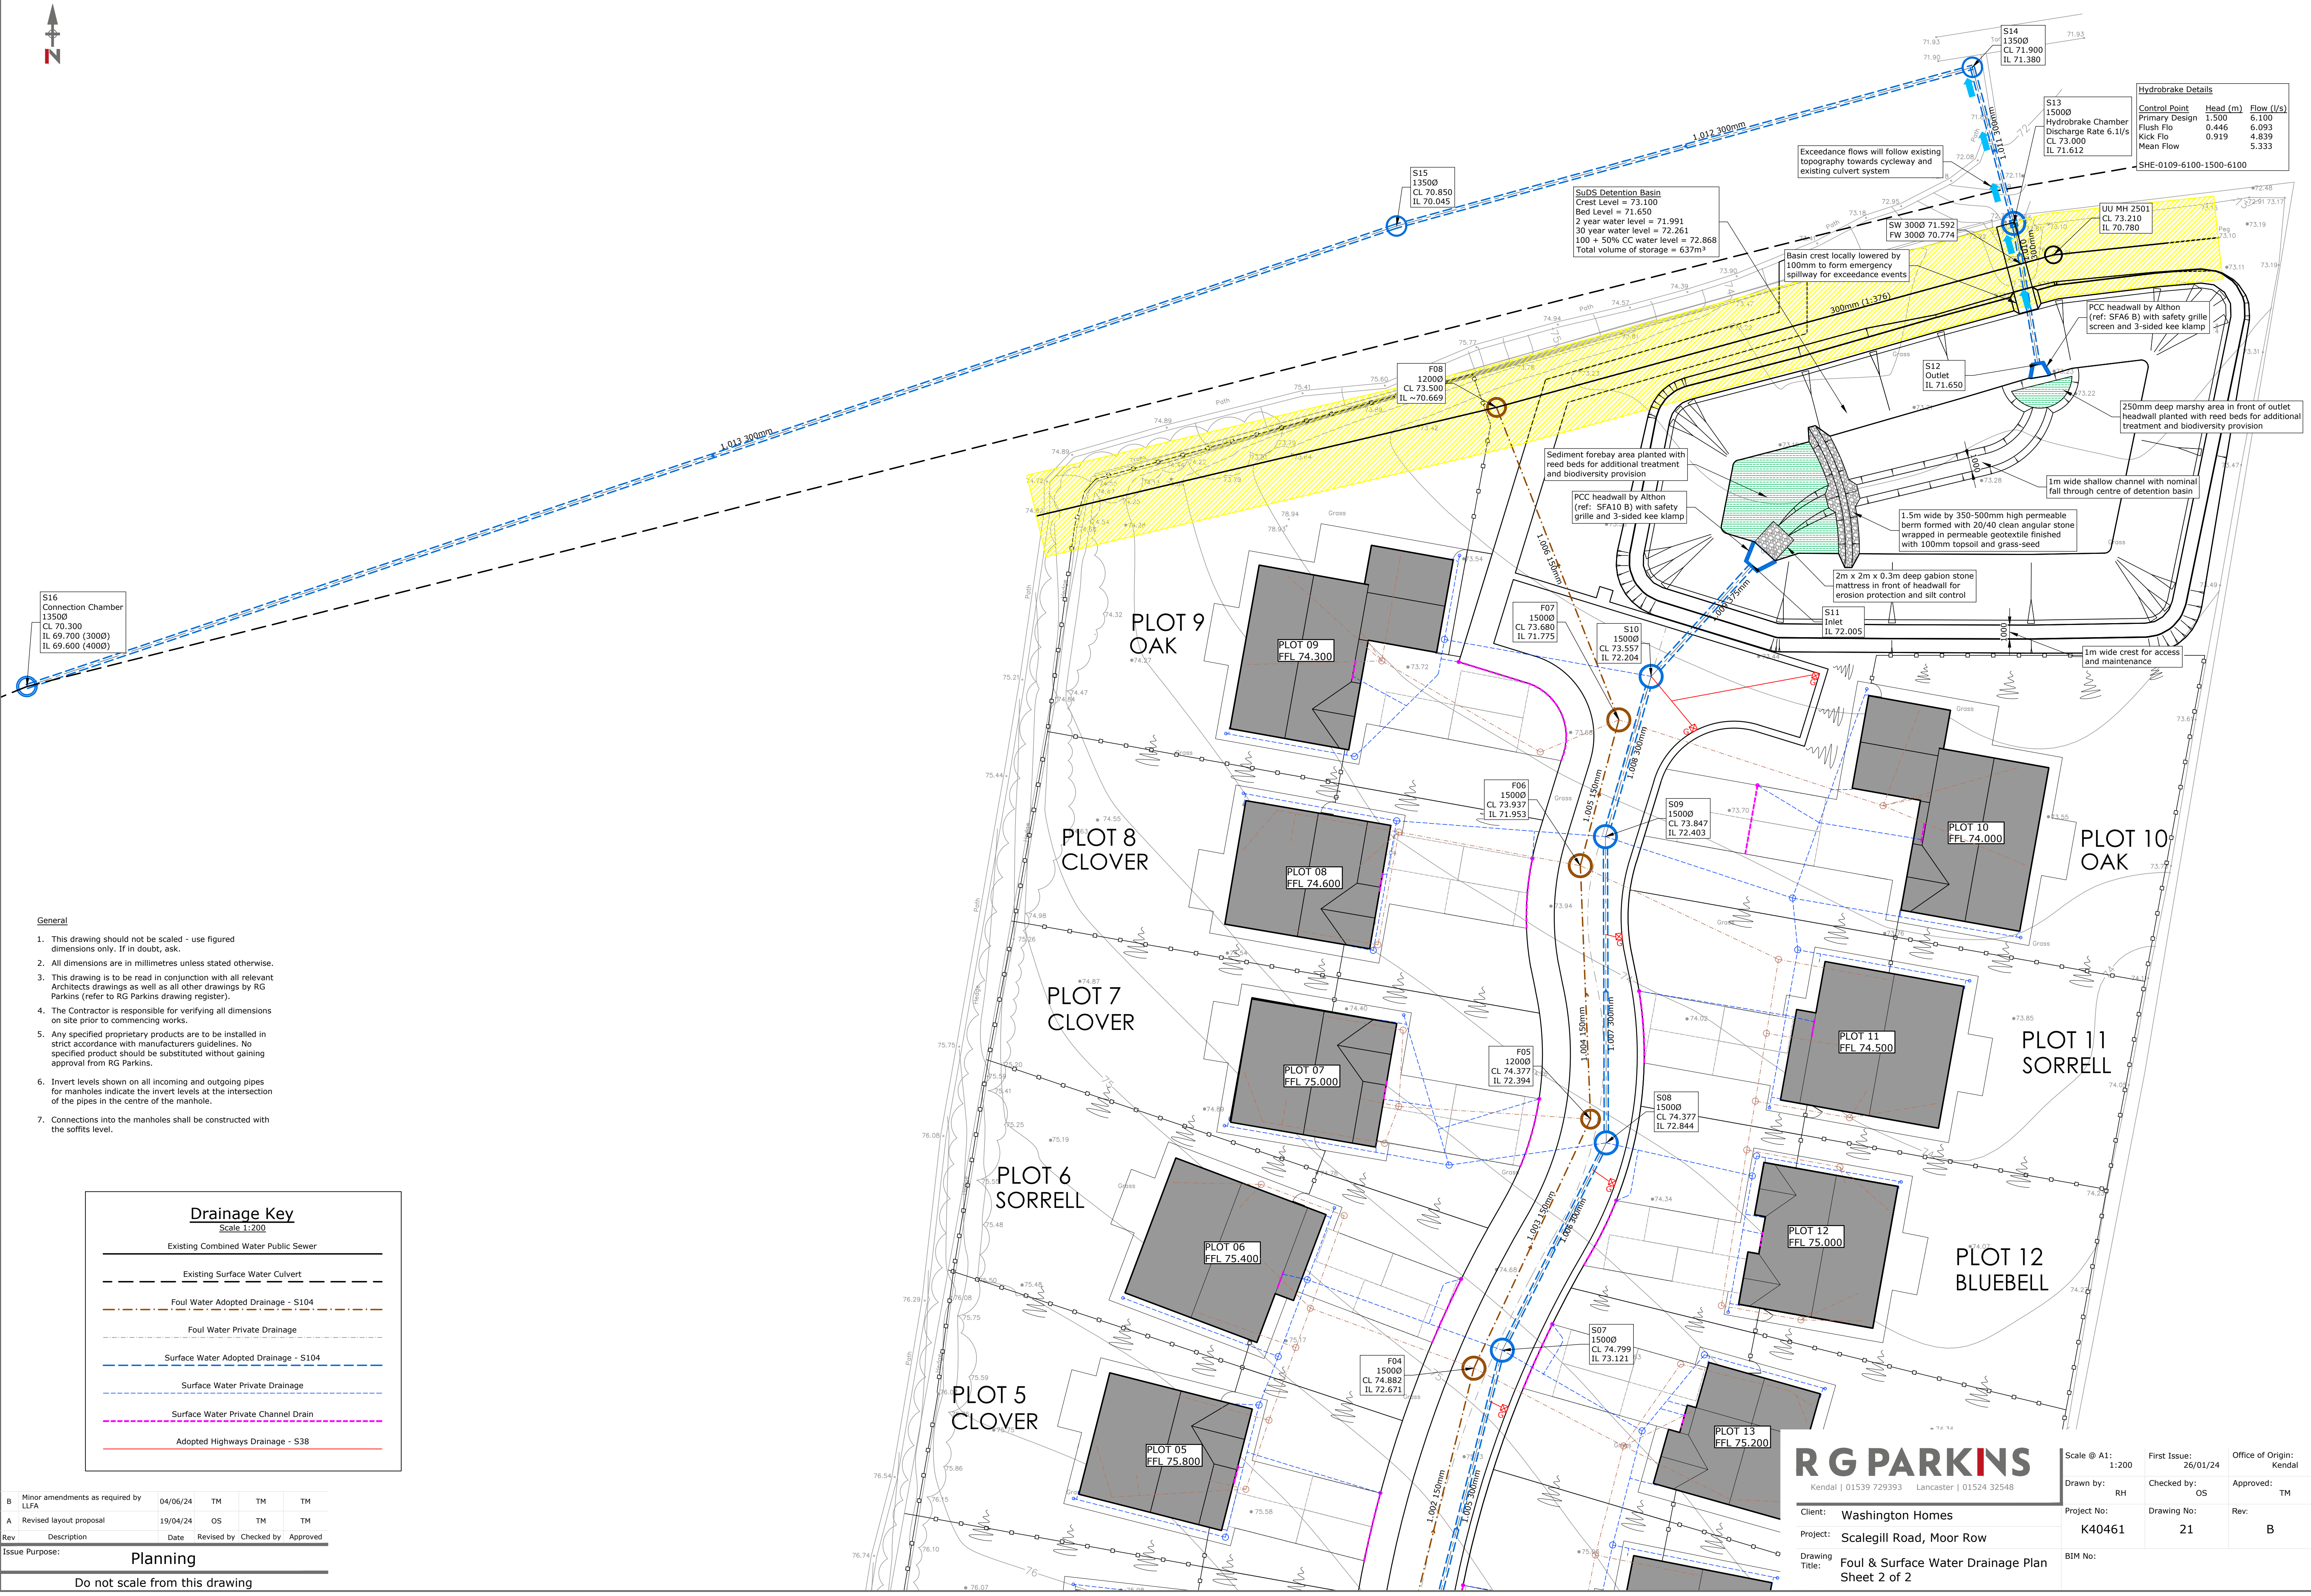

Issue Purpose:	Planning
Do not scale from this drawing	