

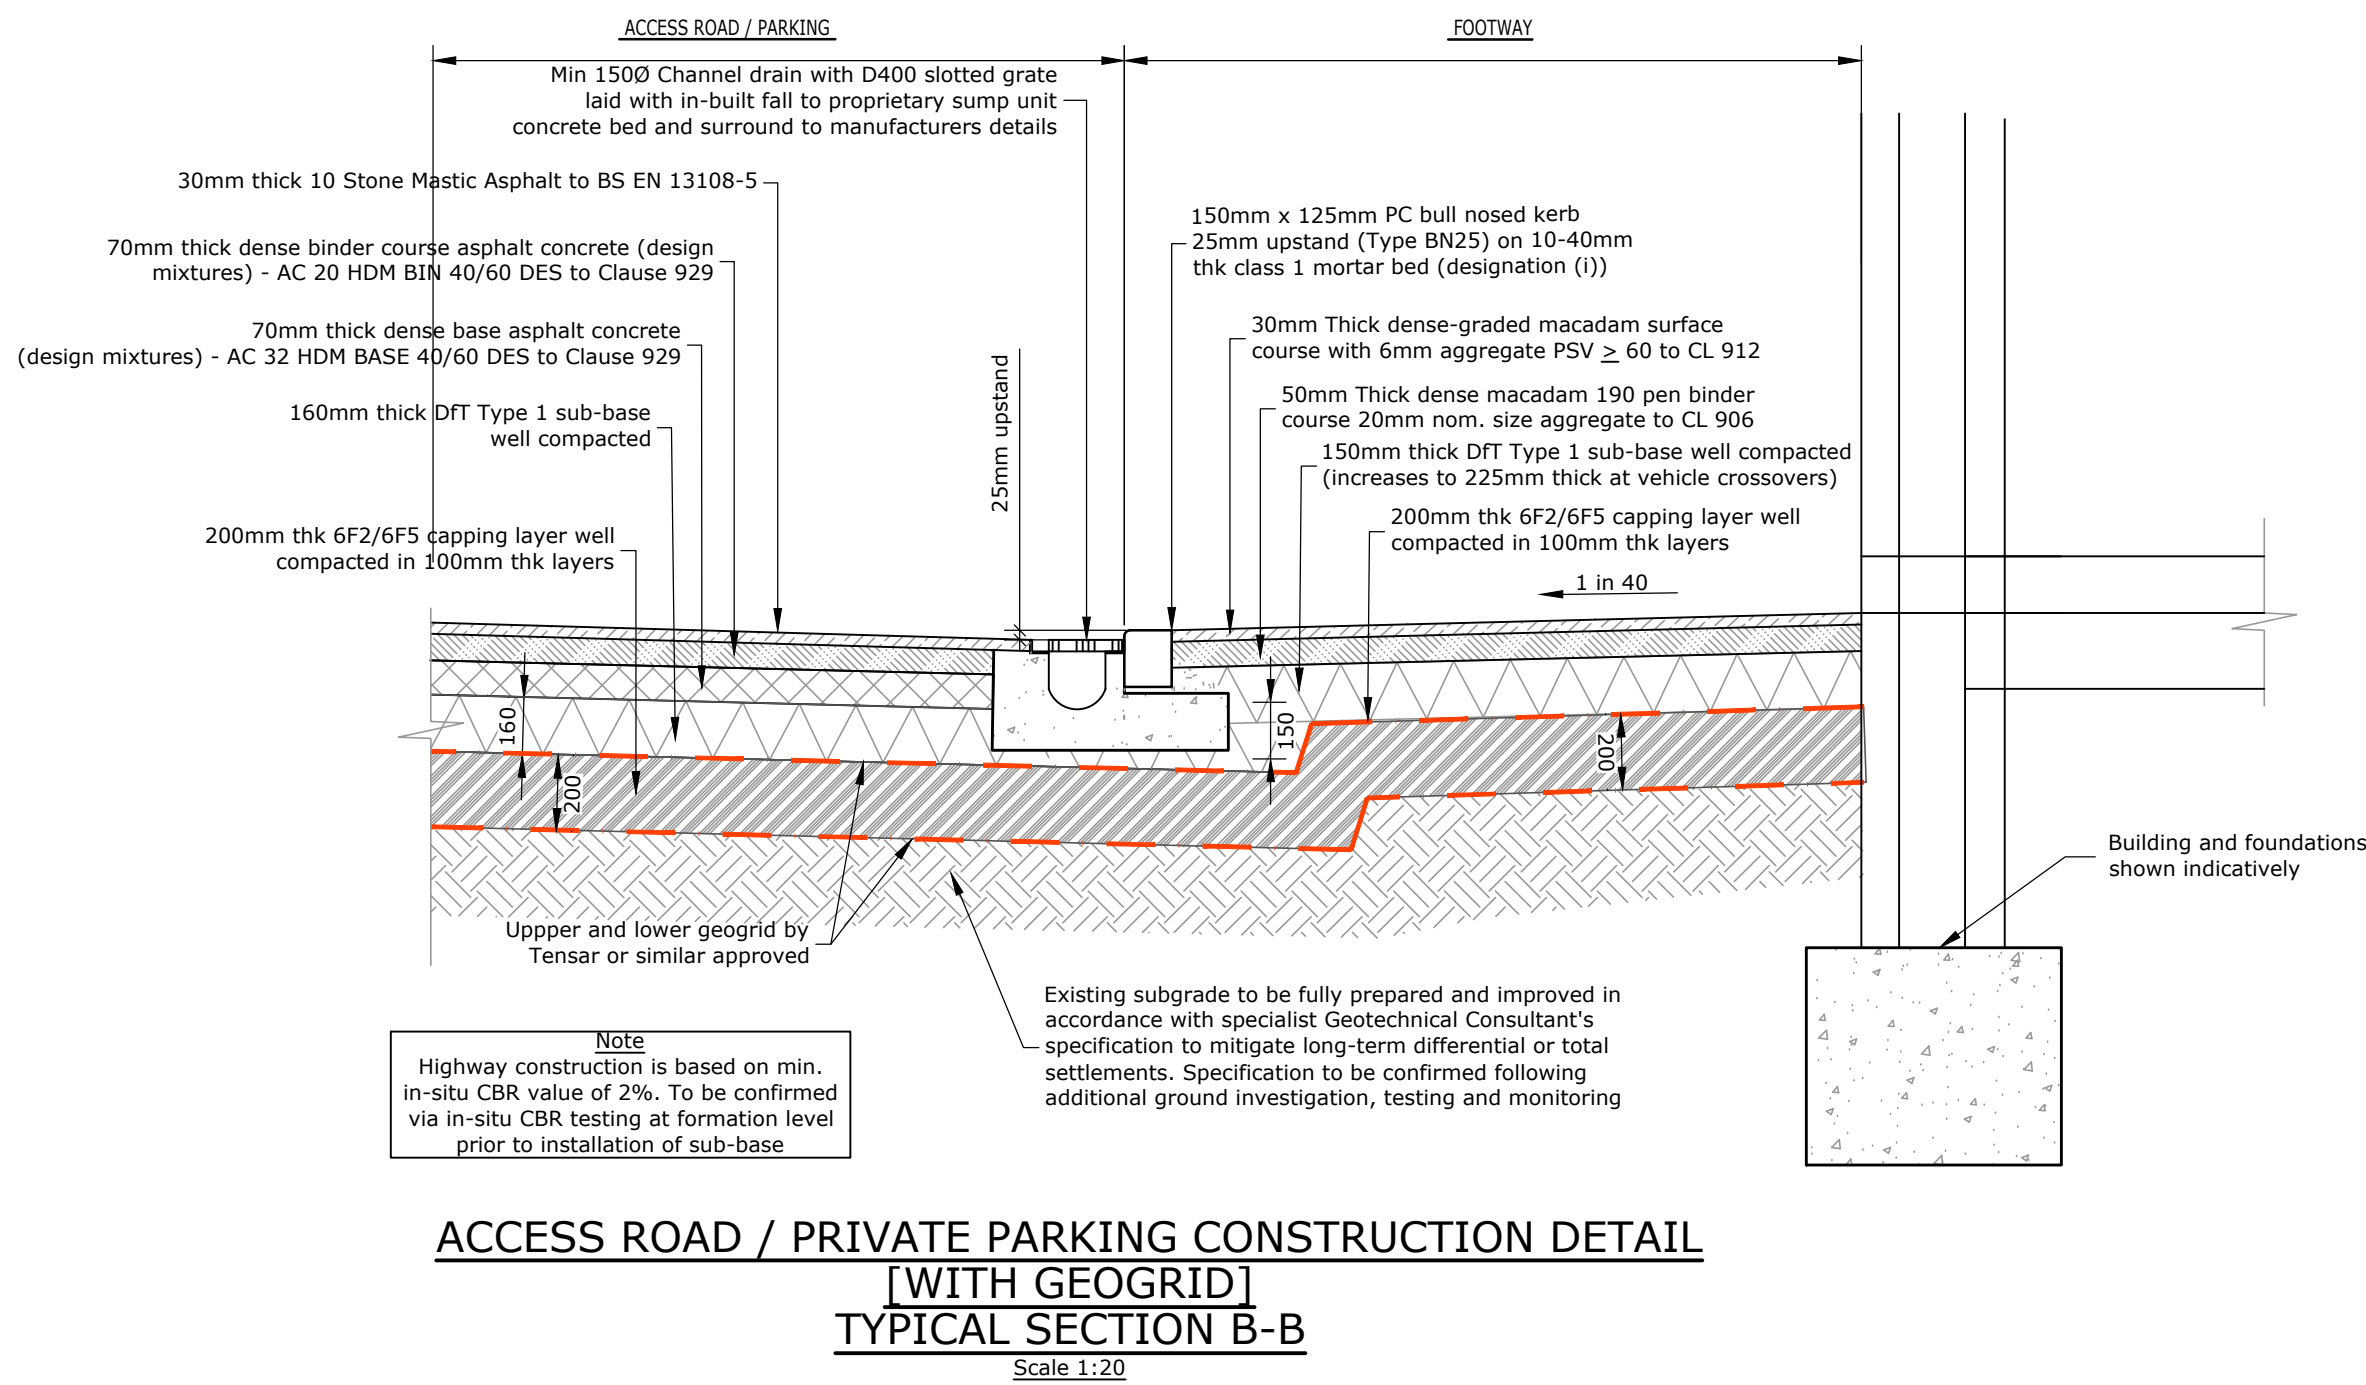
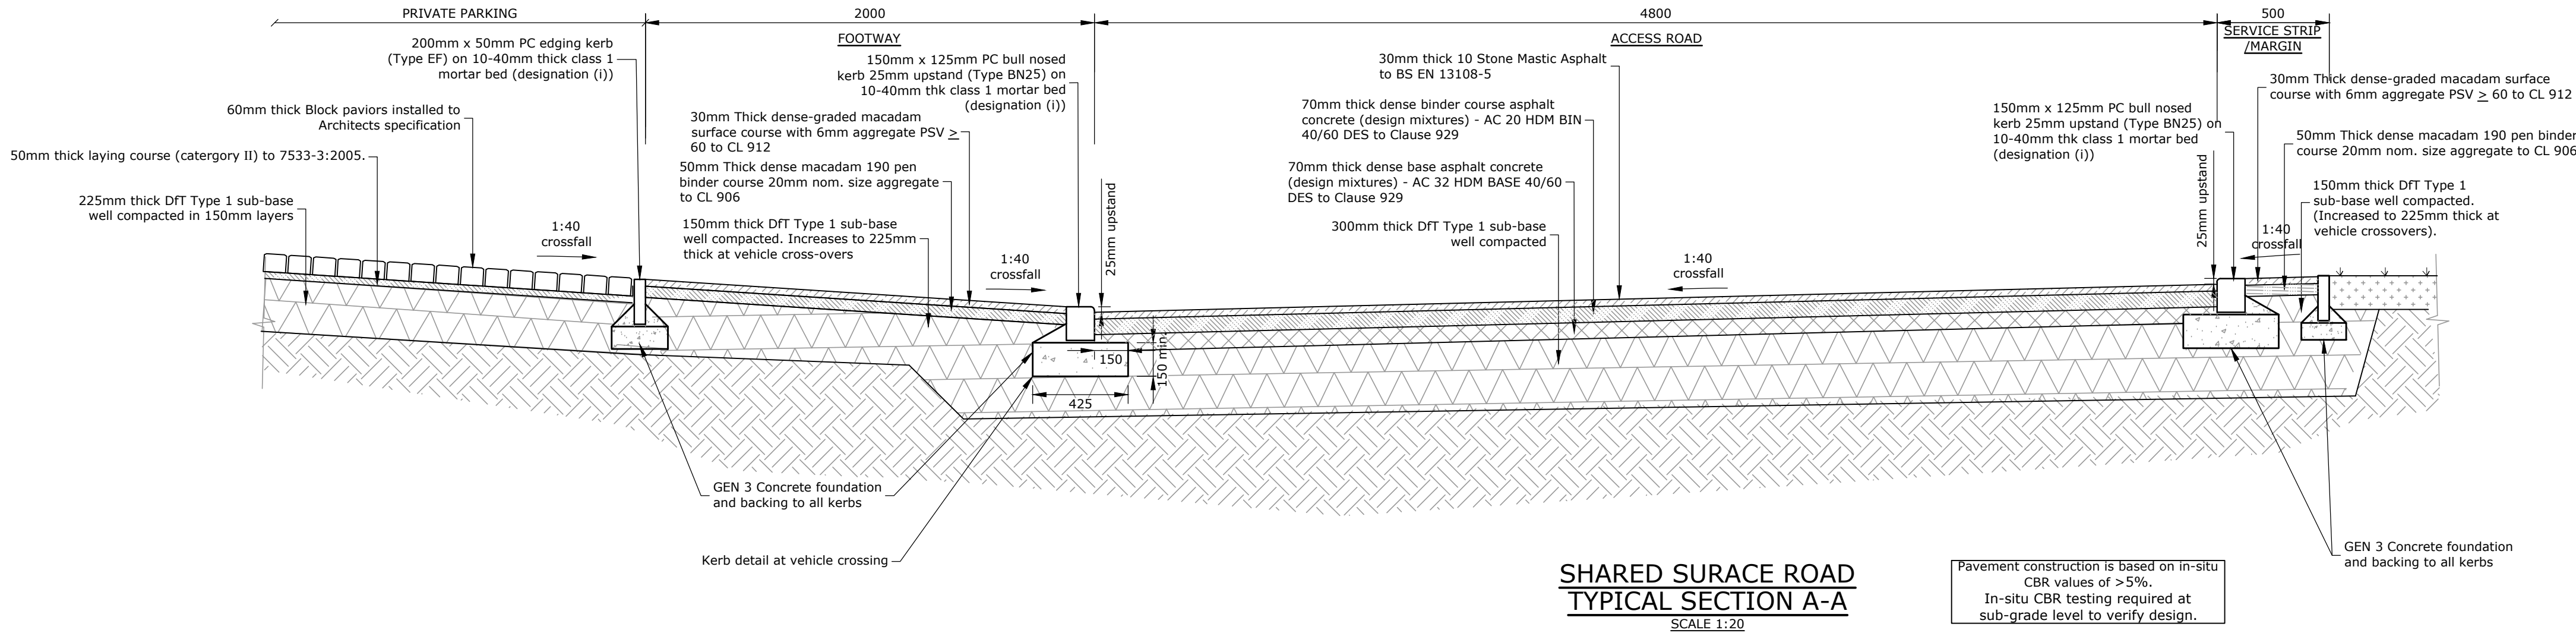
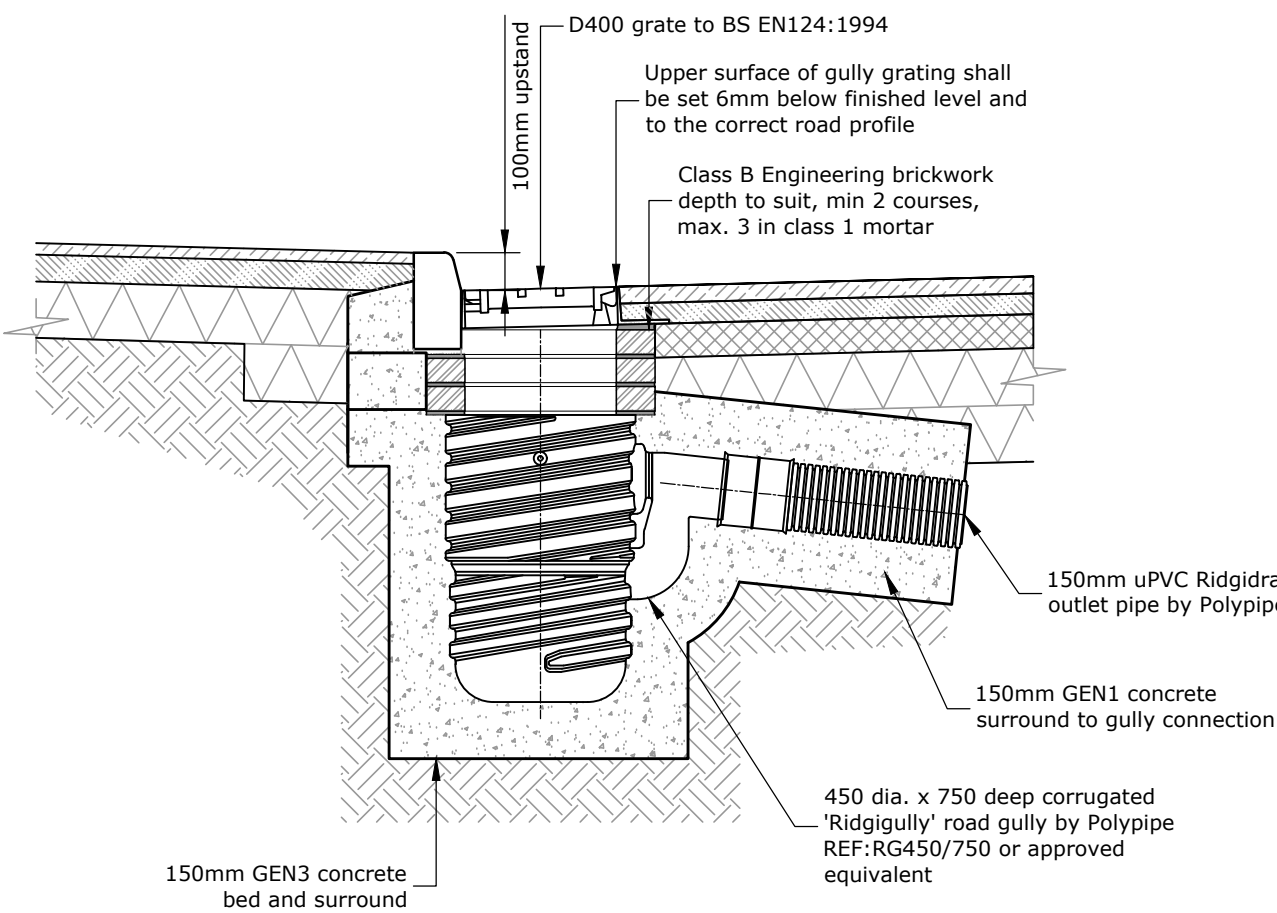


General

1. This drawing should not be scaled - use figured dimensions only. If in doubt, ask.
2. All dimensions are in millimetres unless stated otherwise.
3. This drawing is to be read in conjunction with all relevant Architects drawings as well as all other drawings by RG Parkins (refer to RG Parkins drawing register).
4. The Contractor is responsible for verifying all dimensions on site prior to commencing works.
5. Mineshaft stabilisation and capping to be undertaken by others to Geotechnical Specialist design requirements.
6. Any specified proprietary products are to be installed in strict accordance with manufacturers guidelines. No specified product should be substituted without gaining approval from RG Parkins.

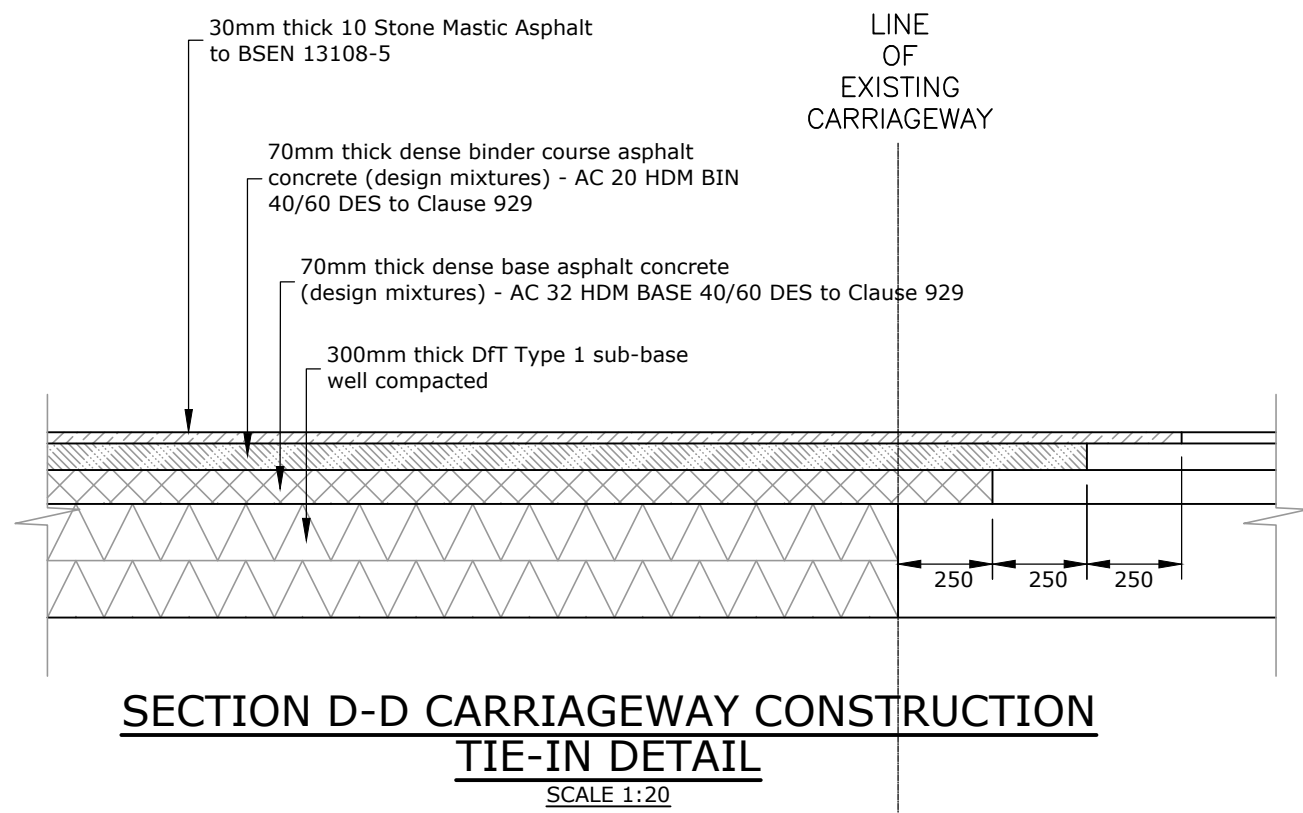

SECTION C-C
SHOWING TYPICAL HB2 KERB
SCALE 1:20

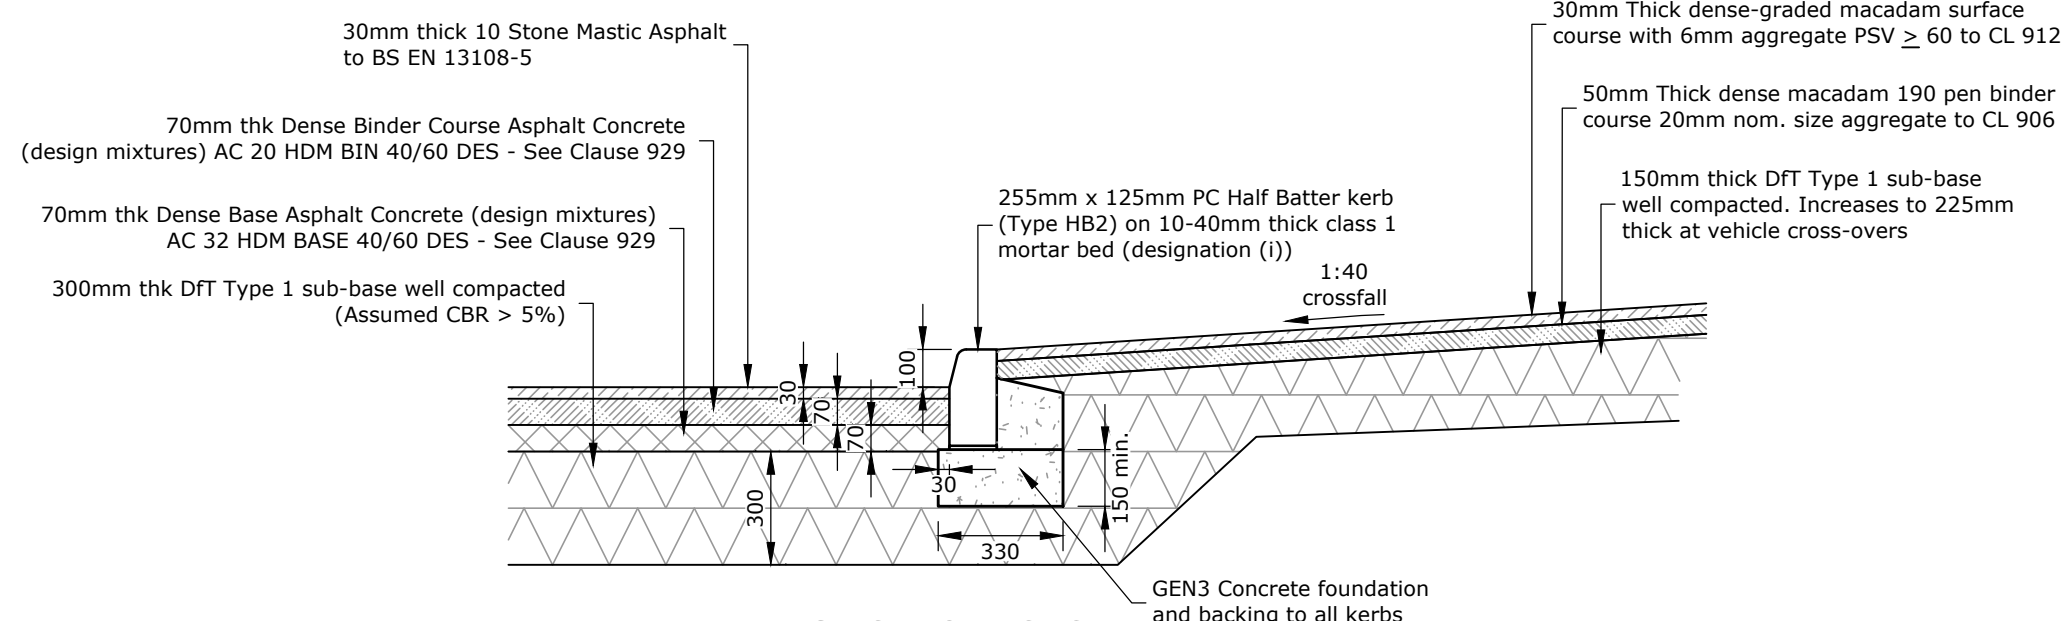

Rev	Description	Date	Revised by	Checked by	Approved
-----	-------------	------	------------	------------	----------

Issue Purpose: **PLANNING**

Do not scale from this drawing

R G PARKINS
Kendal | 01539 729393 Lancaster | 01524 32548

Client: **Thomas Armstrong**
Project: **Griffin Close, Frizington**
Drawing Title: **Typical External Works Construction Details**

Scale @ A1: 1:20
First Issue: 24/10/2024
Office of Origin: Kendal
Drawn by: CA
Checked by: TM
Approved: TM
Project No: **K41128**
Drawing No: **16**
Rev:
BIM No: