




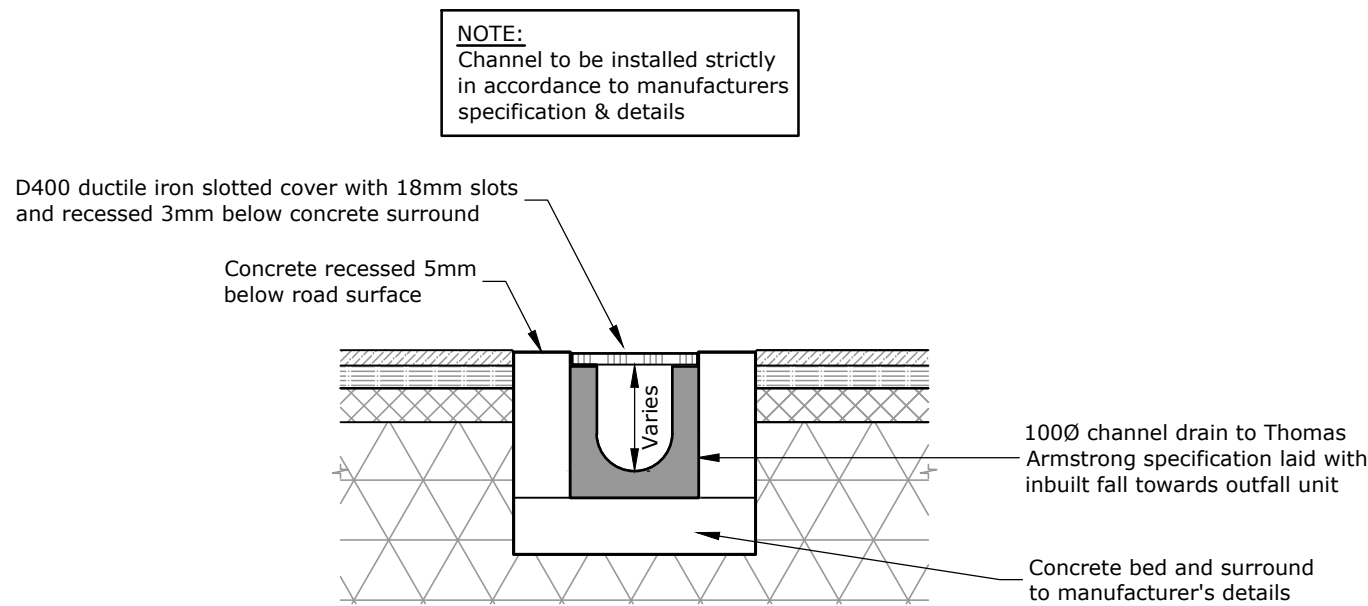


TYPICAL CHANNEL DRAIN DETAIL
Scale 1:20

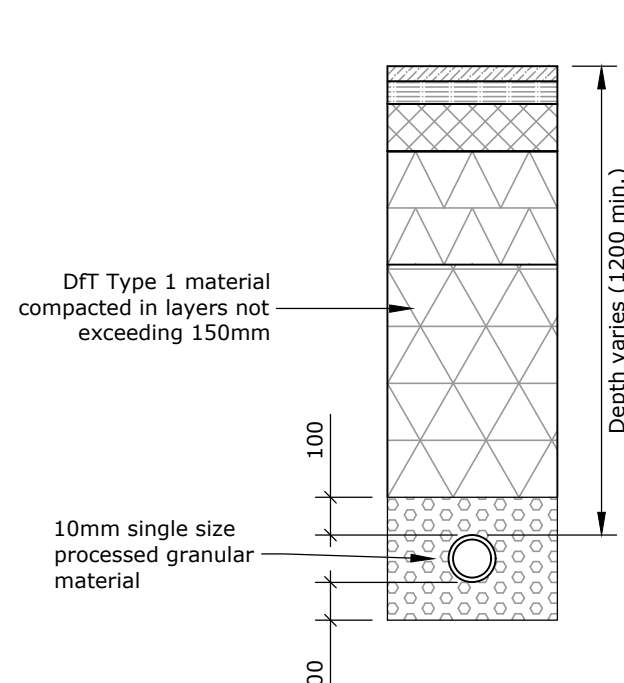


PIPE BEDDING FOR 1000/1500 PIPES IN HARD LANDSCAPED AREAS
Scale 1:20

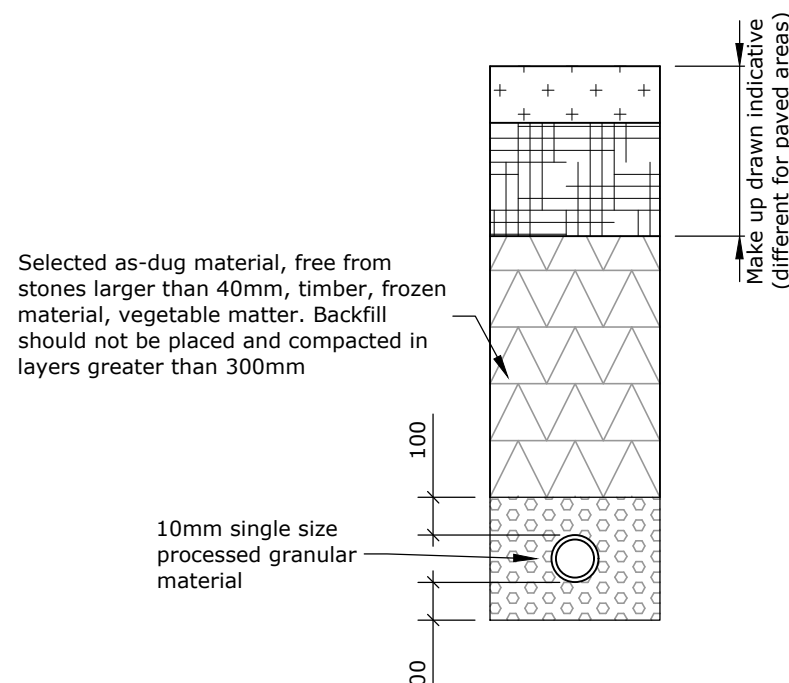


PIPE BEDDING FOR 1000/1500 PIPES IN SOFT LANDSCAPED AREAS
Scale 1:20

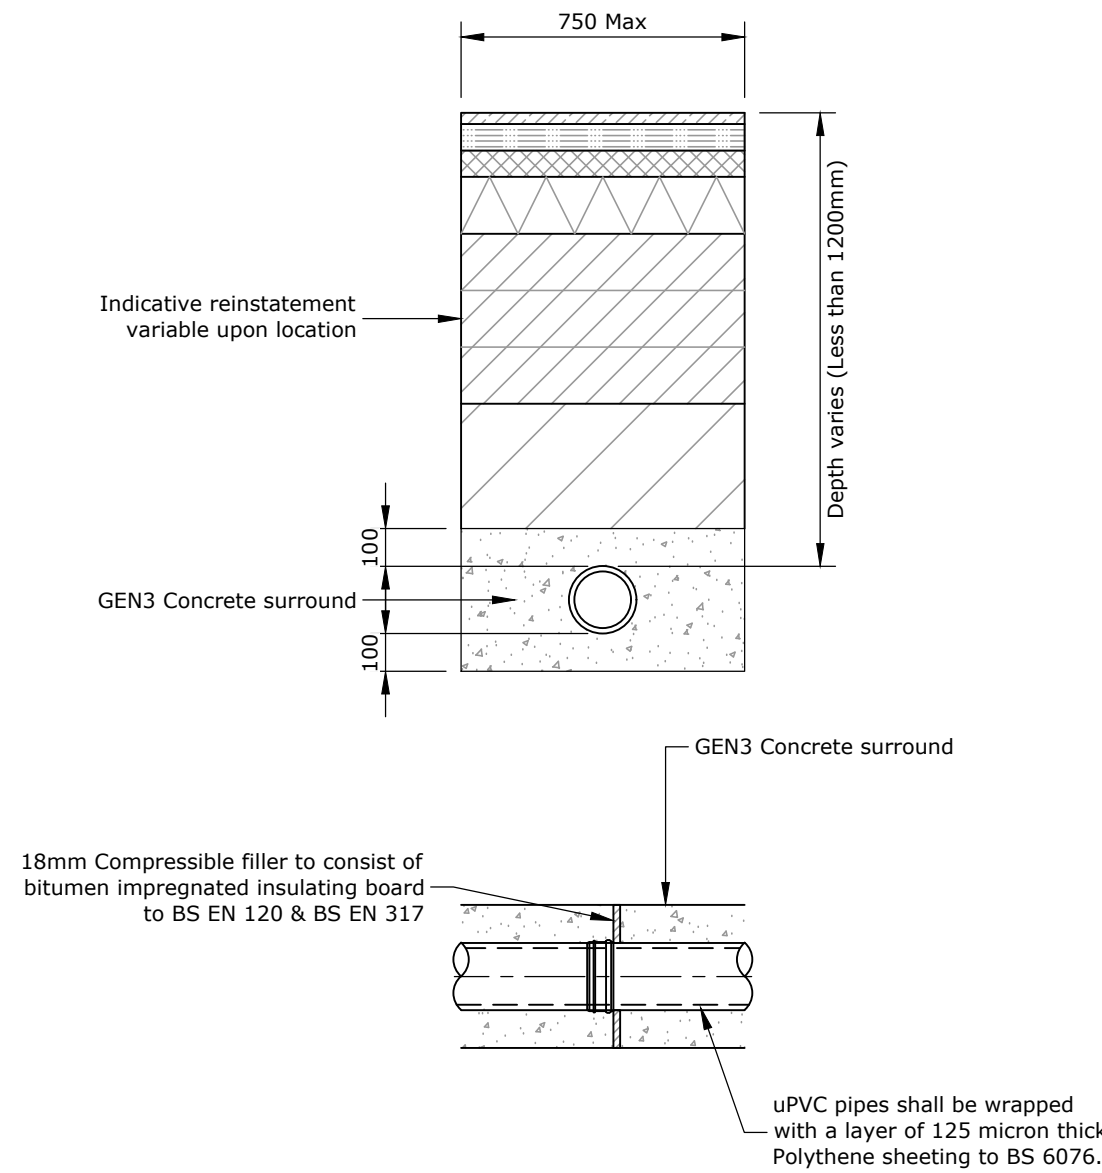


CONCRETE SURROUND FOR 1500 UPVC PIPE
[If required]
Scale 1:50

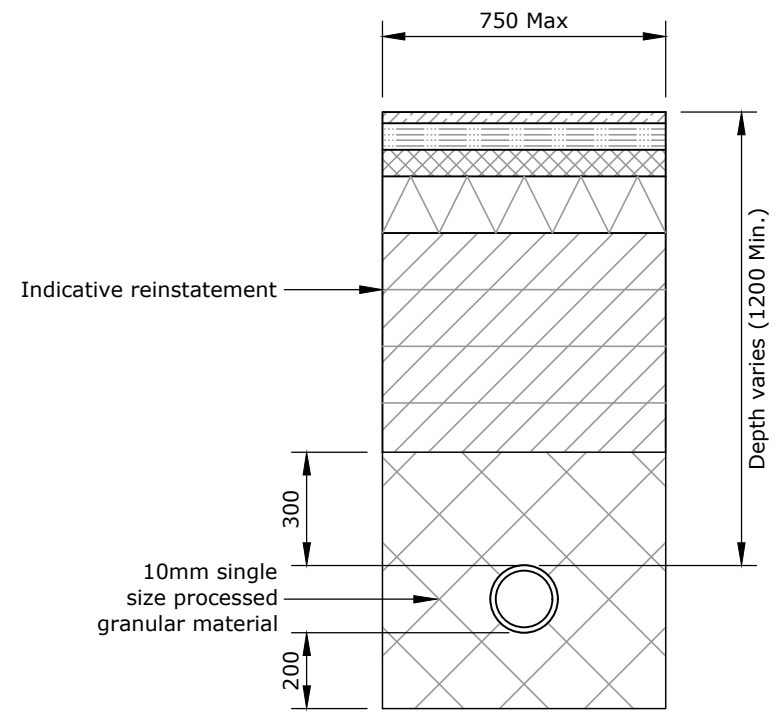


Type 7 Embedment Class S for 1500 Pipe
Scale 1:20

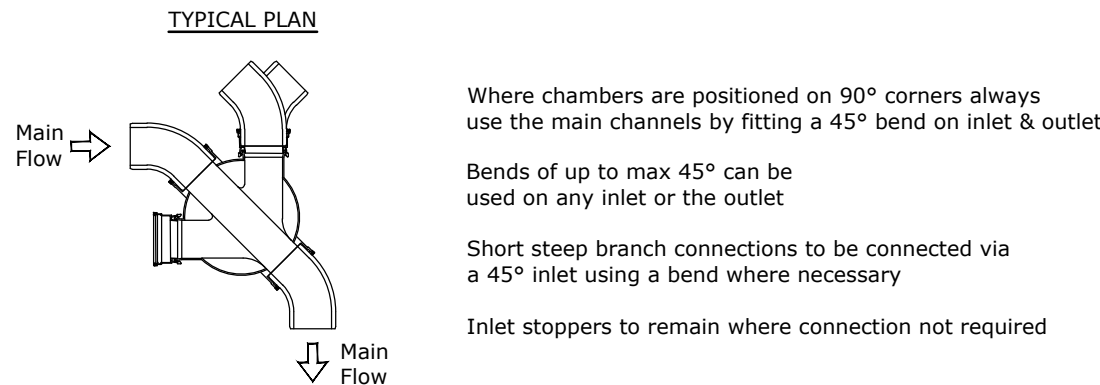


TYPICAL INSPECTION CHAMBER DETAIL (VEHICLE LOADING)
Scale 1:20

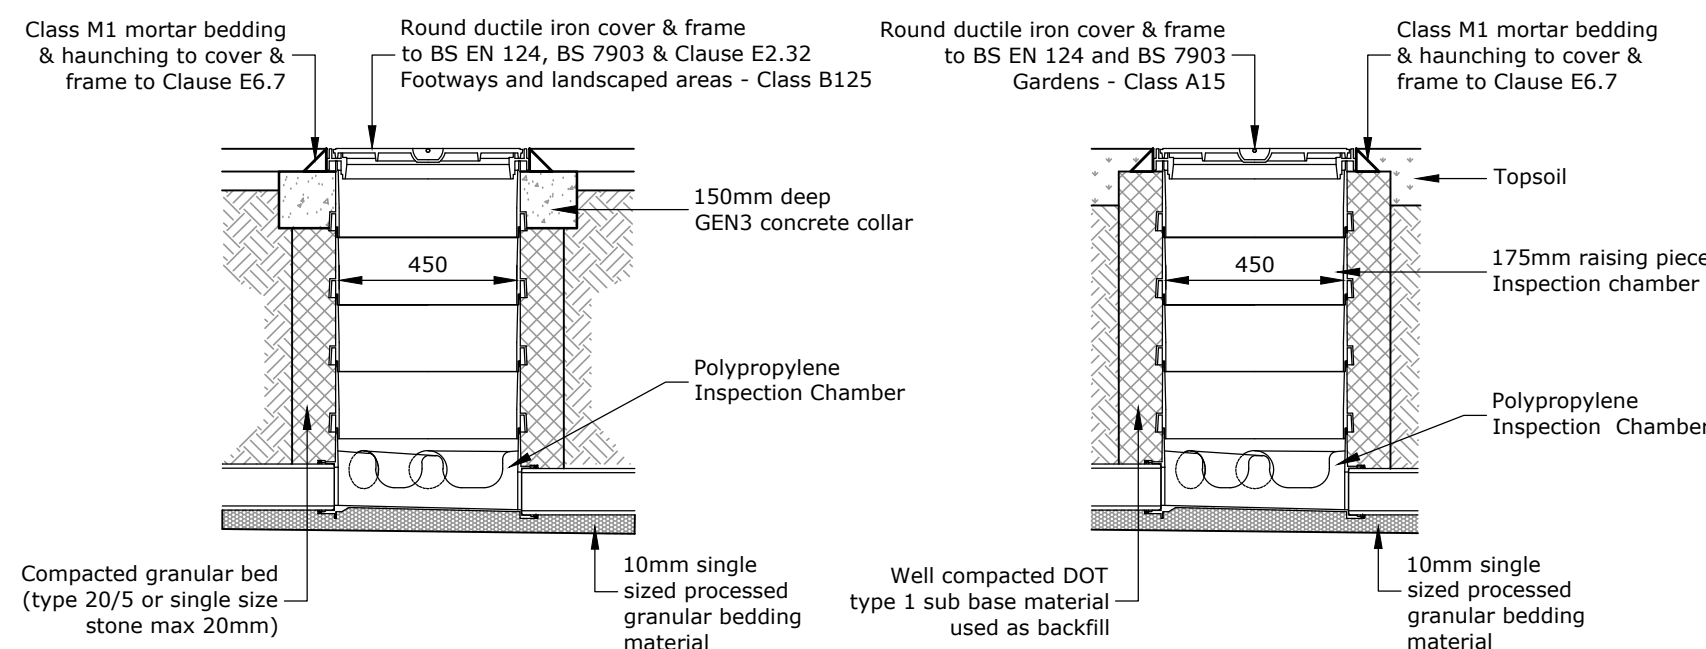


TYPICAL INSPECTION CHAMBER DETAIL (LIGHT LOADING)
Scale 1:20

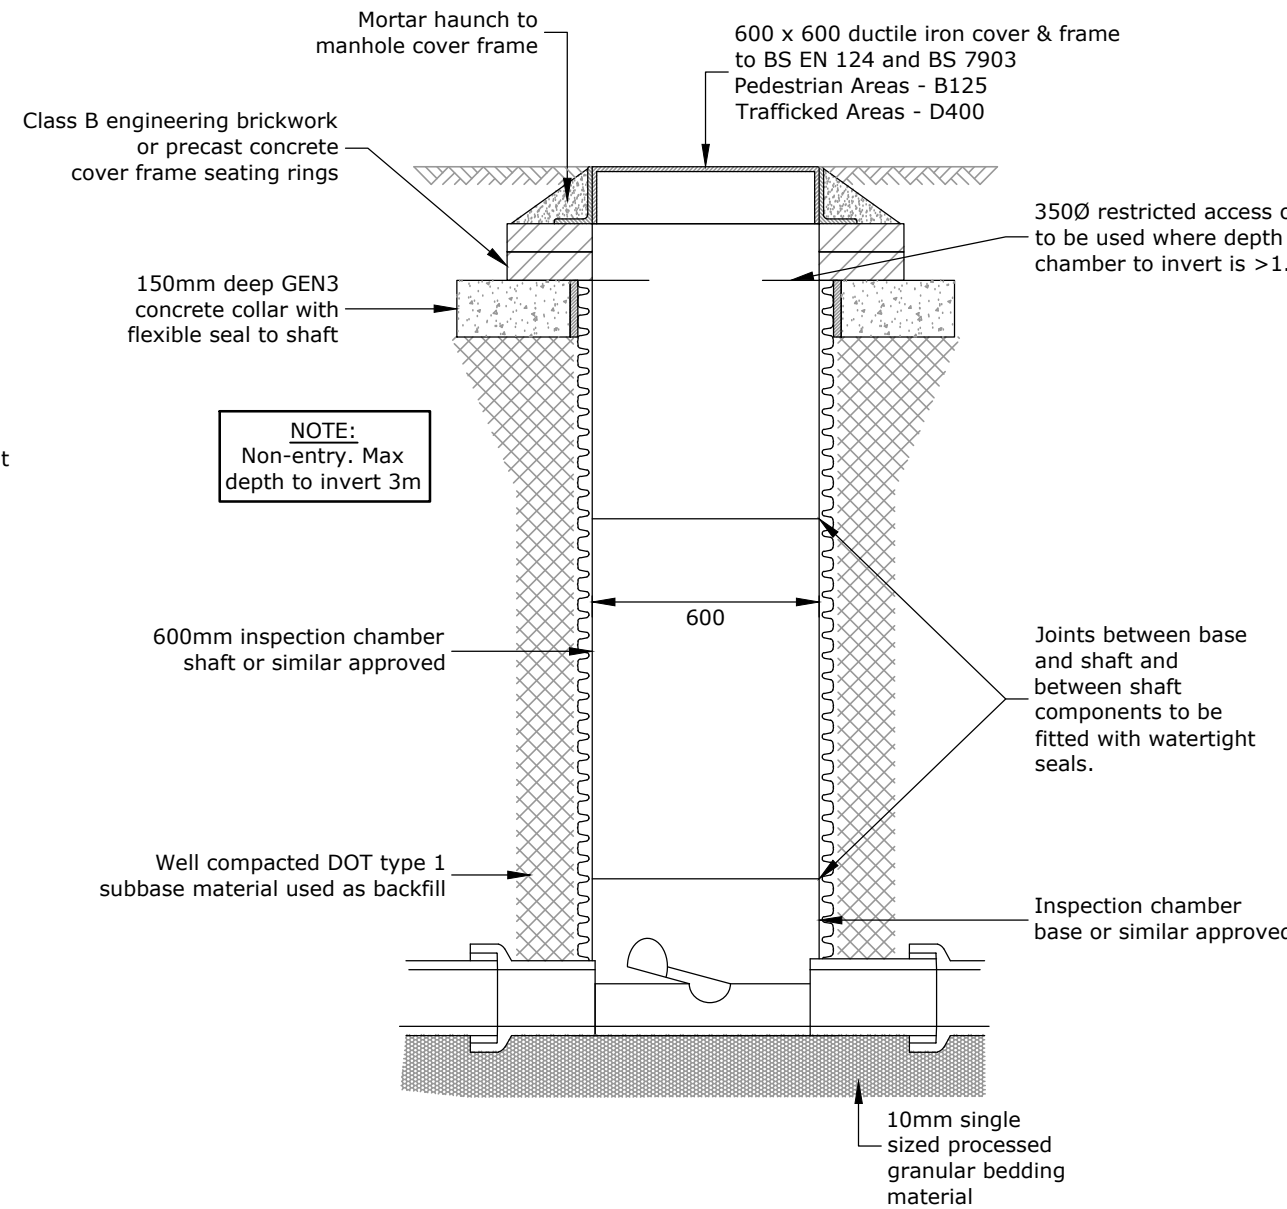



LARGE ACCESS CHAMBER DETAIL
Scale 1:20

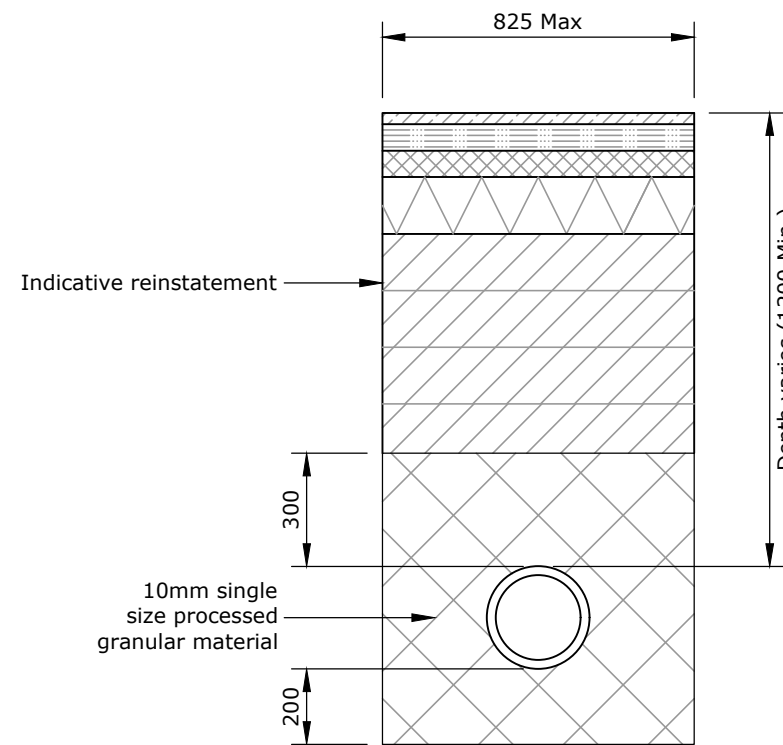

Type 7 Embedment Class S for 2250 Pipe
Scale 1:20

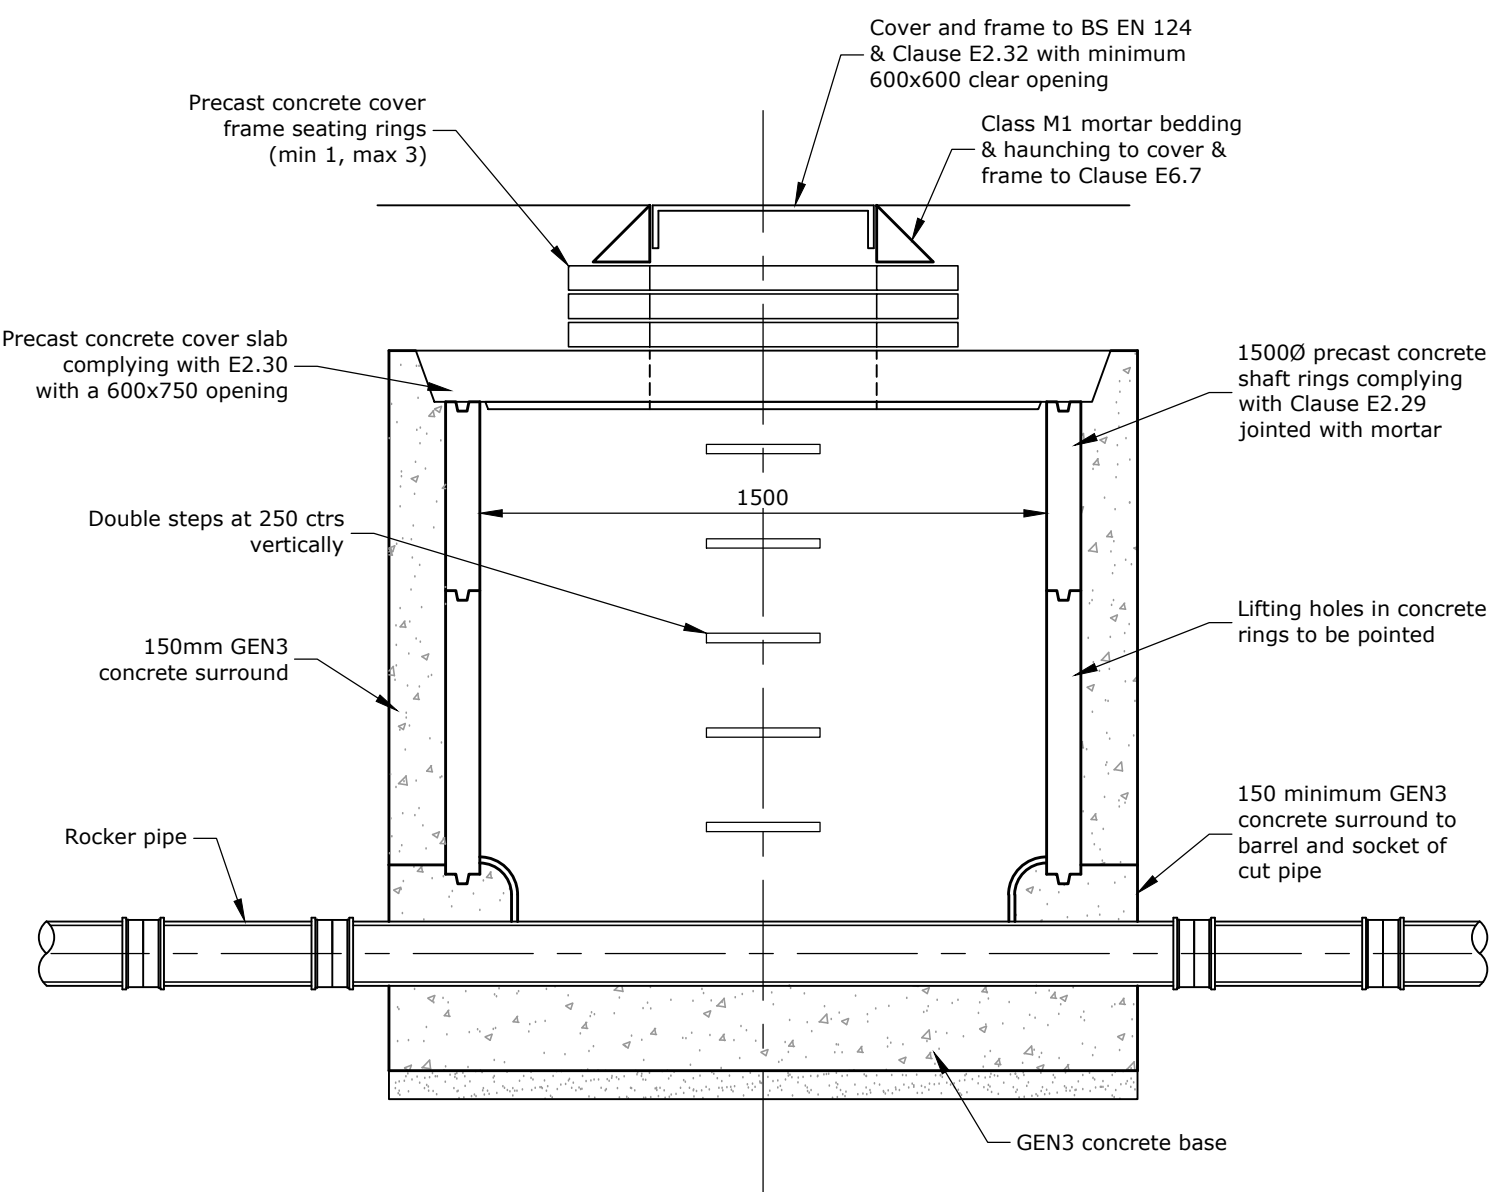

TYPICAL MANHOLE DETAIL - TYPE B
DEPTH FROM COVER LEVEL TO SOFFIT OF PIPE 1.5m to 3m (15000)
Scale 1:20

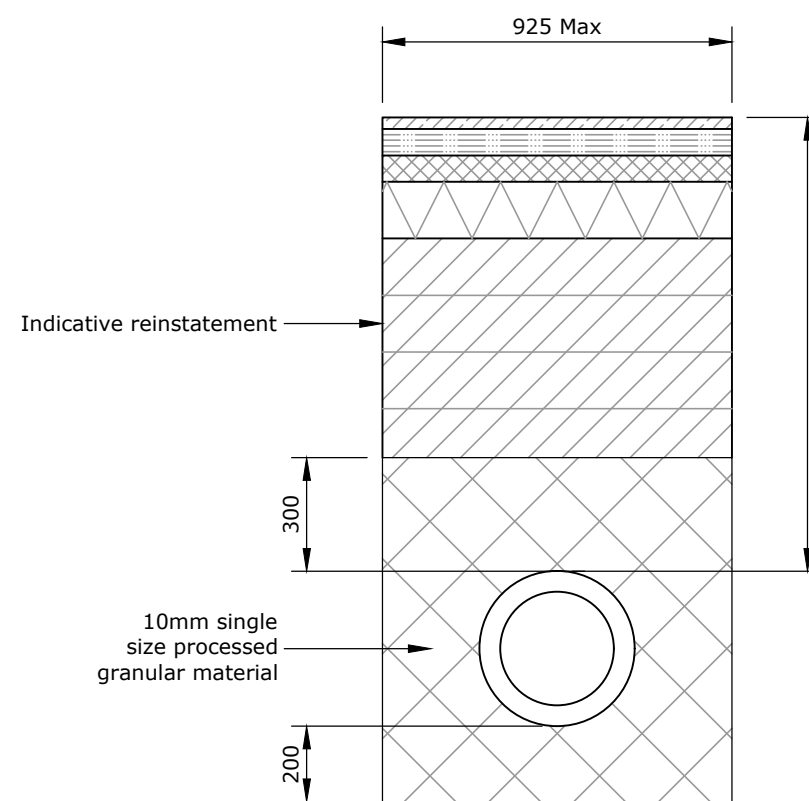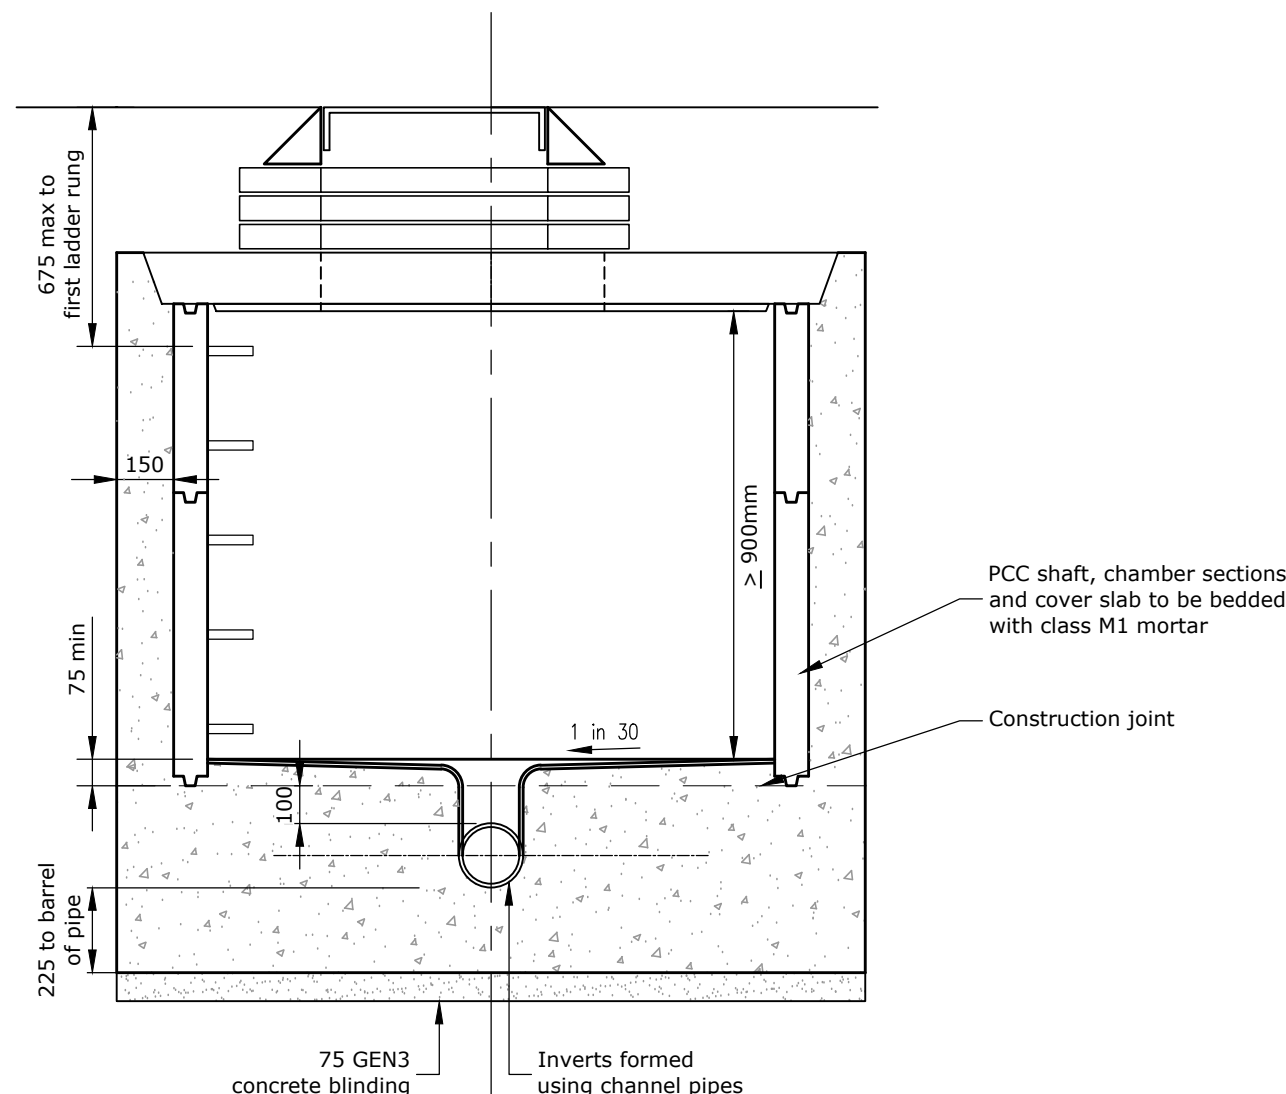

Type 7 Embedment Class S for 3000 Pipe
Scale 1:20

R G PARKINS
Kendal | 01539 729393 | Lancaster | 01524 32548

Rev	Description	Date	Revised by	Checked by	Approved
Issue Purpose: PLANNING					
Do not scale from this drawing					

Client:	Thomas Armstrong	Project No:	Queens Park, Millom	Drawing Title:	Typical Drainage Construction Details Sheet 2 of 2
Scale @ A1:	1:20	First Issue:	14/04/26	Office of Origin:	Kendal
Drawn by:	CA	Checked by:	TM	Approved:	TM
Project:	K41327	Drawing No:	43	Rev:	
BIM No:					