


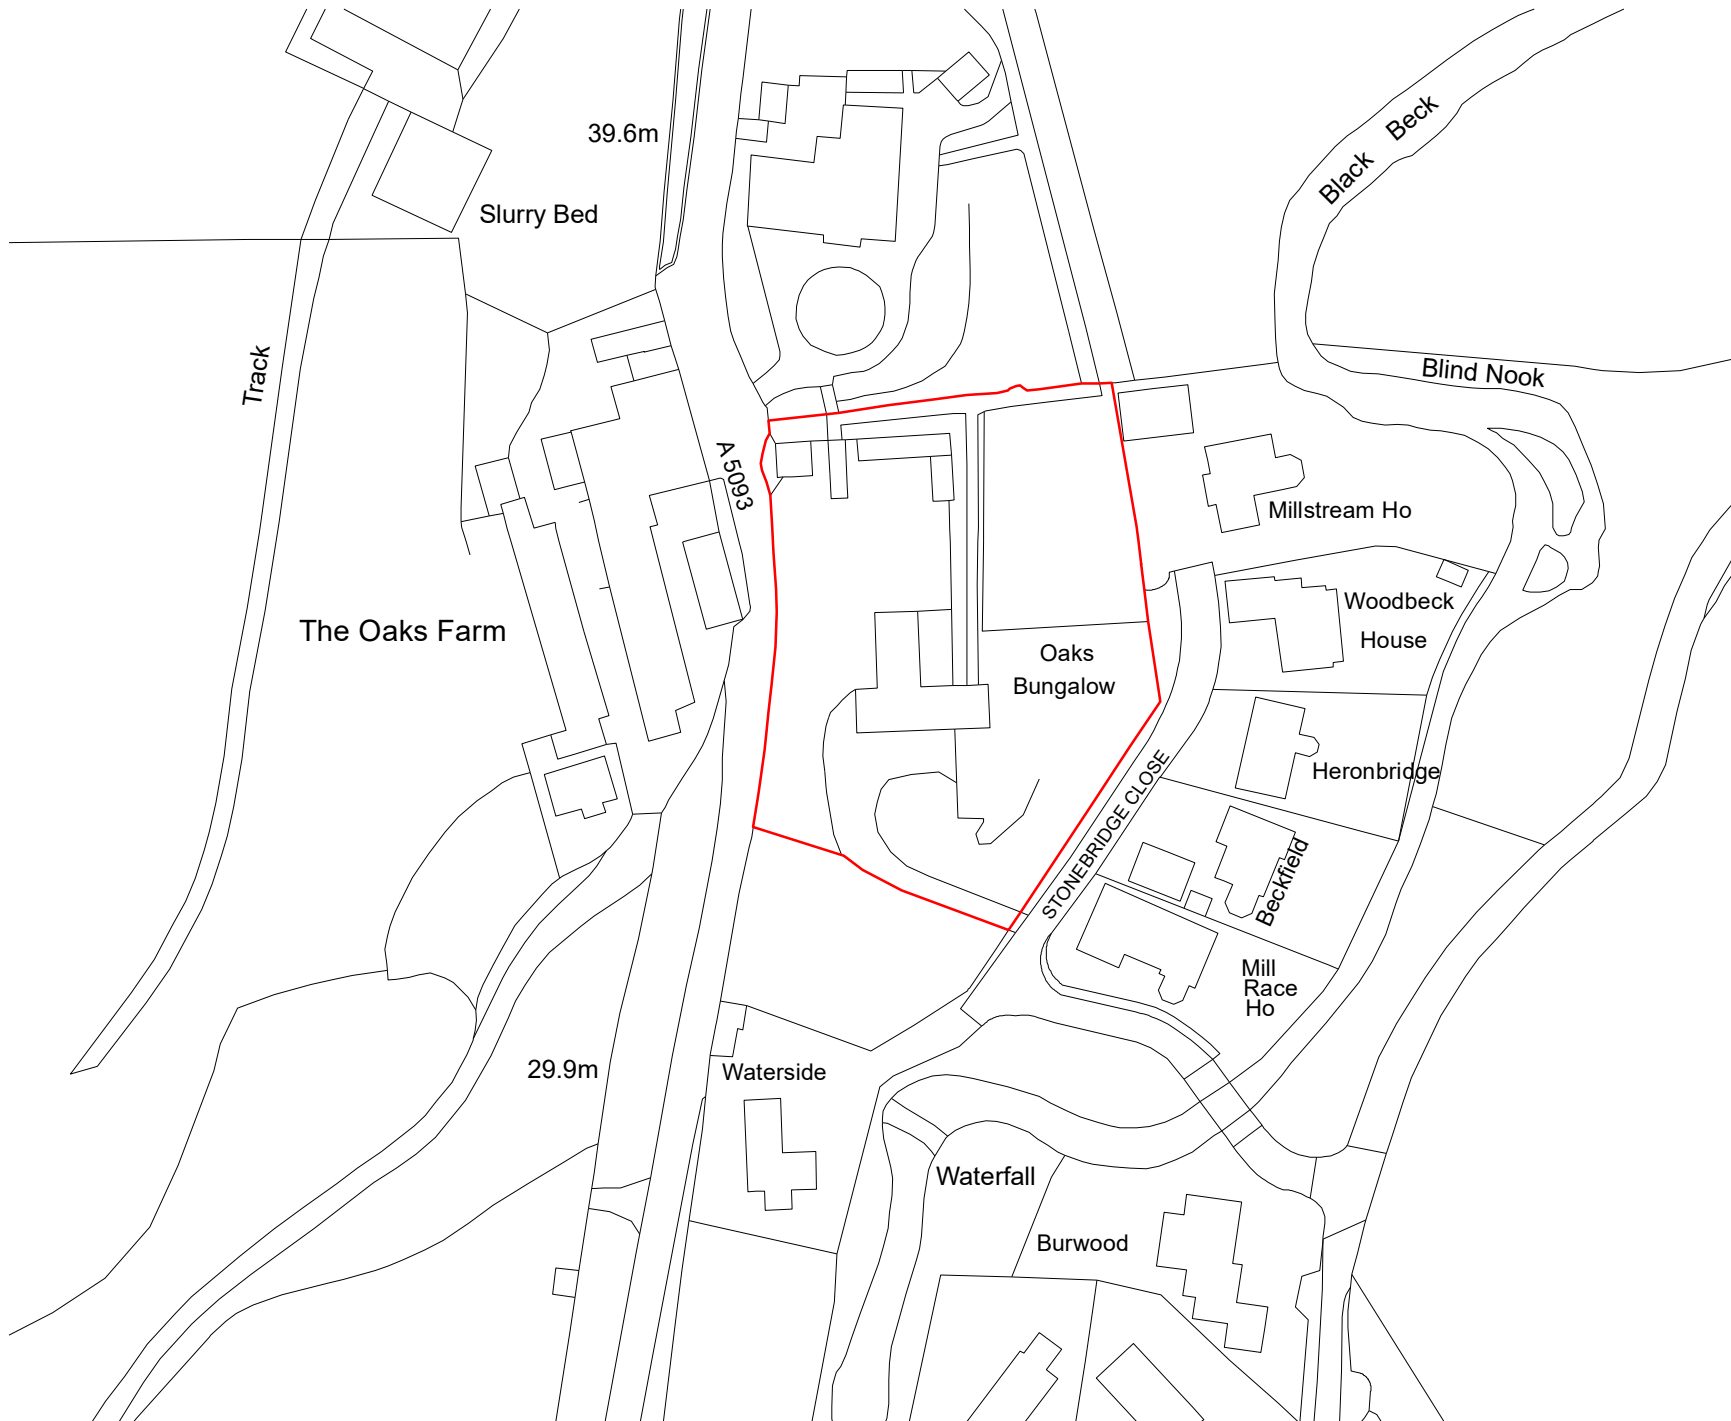

Key

Site Boundary



Based upon Ordnance Survey mapping with the permission of His Majesty's Stationary Office. © Crown Copyright reserved. Licence number 100017707



Project	Oaklands, The Green, Millom
Title	Site Location Plan
Client	Pendleton
Date	28.05.2025
Scale	1 : 1,250 @ A4
Drawn by	MAR
Drg. No	GIS\LF\70319\01-01

GIS Reference : S:\LF Jobs\LF70000 - LF70999\LF70319 - Oaklands, The Green, Millom\LF70319 - Oaklands, The Green, Millom - Site Location Plan - 23.05.2025.mxd

