



SCALE: 1 : 100

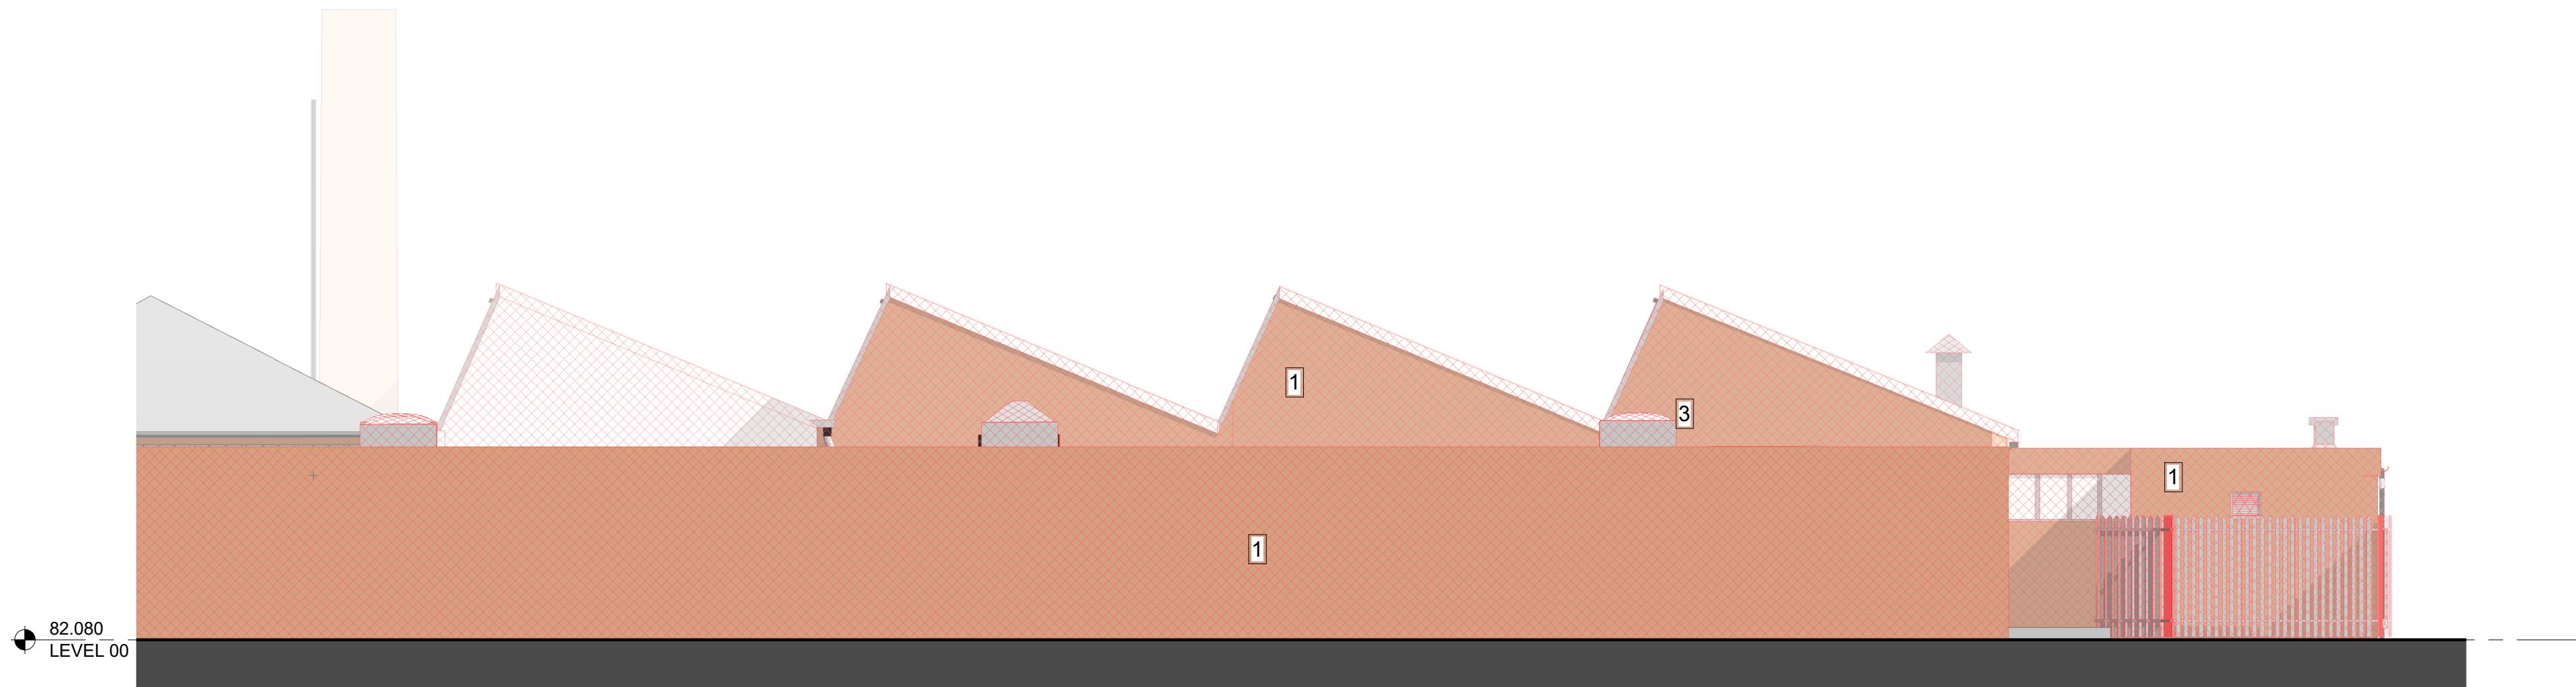

SCALE: 1 : 100

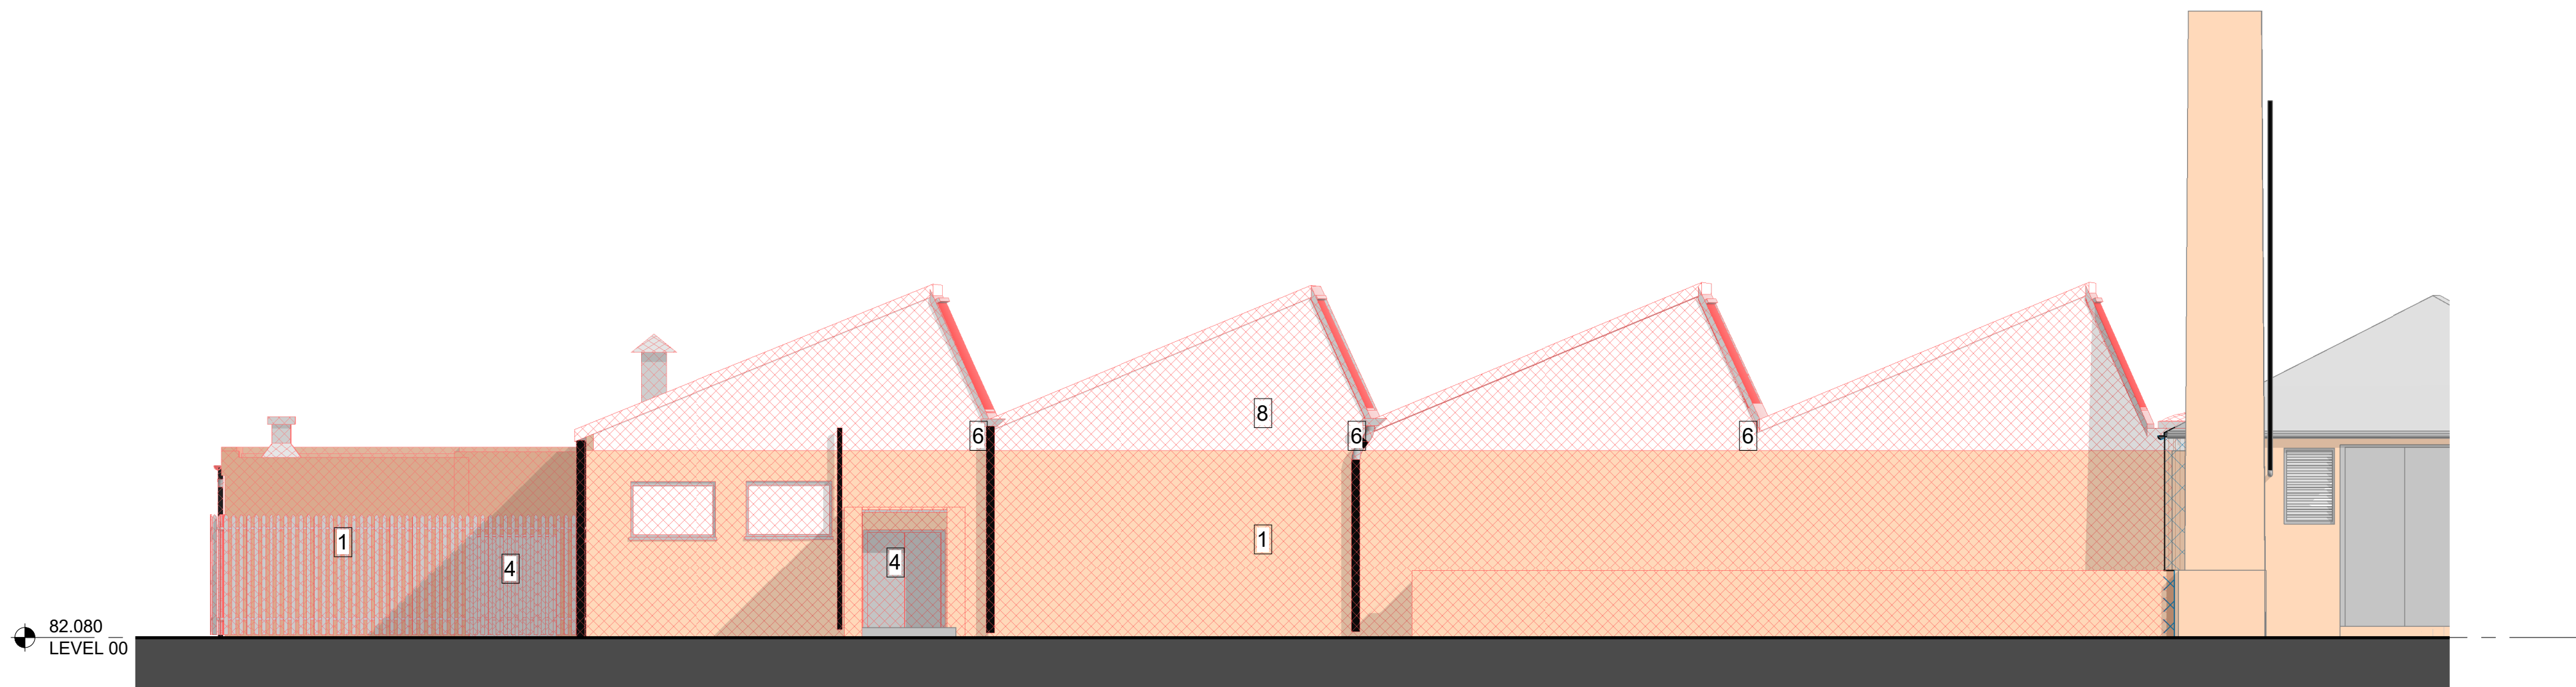


SCALE: 1 : 100

1	Buff, Brown Brick Walls
---	-------------------------

- 2 Corrugated Metal Cladding, Unpainted
- 3 Elevated Roof lights to flat roof.
- 4 Existing Fire Doors, solid panel doors.
- 5 Filled in window openings with concrete lintels.
- 6 Plastic Gutters and Downpipes.
- 7 Corrugated Metal Roof with Integrated Rooflights
- 8 Metal Palisade Fence.

Scale 1:100

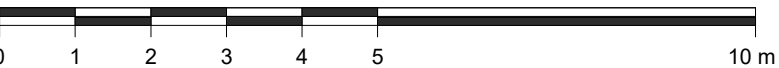

This drawing has been prepared solely for the use of CUMBERLAND COUNCIL and there are no representations of any kind made by NORR Consultants Limited to any party with whom NORR Consultants Limited has not entered into a contract


This drawing must not be used, reproduced or revised without written permission.

This drawing shall not be used for construction purposes until a "Ax - APPROVED FOR STAGE x" status appears under the Sheet Status.

Constructors must only work to figured dimension which are to be checked on site. Do not scale from hard copy drawings.

[illegible]

Keyplan

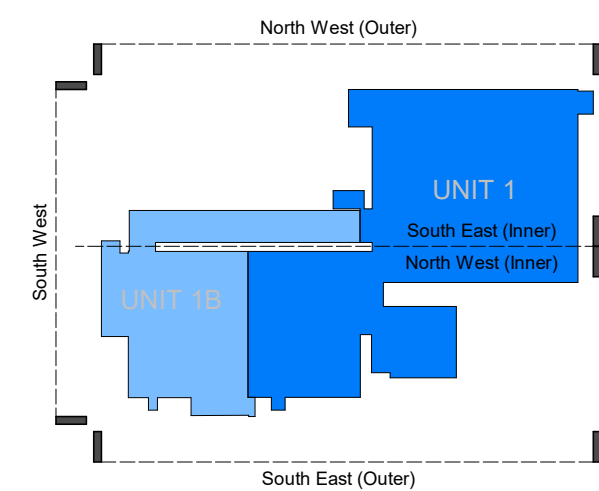

NORR

NORR Consultants Limited
An Ingenium International Company

Percy House, 8th Floor Percy Street
Newcastle NE1 4PW
England, UK
norr.com



Project CUMBERLAND COUNCIL		Drawing Title DEMOLISHED - GA ELEVATIONS 1 of 2	
Project CLEATOR MOOR INNOVATION QUARTER LECONFIELD SITE - UNIT 1			
Drawn LC	Date 22.11.24	Sheet Status S3 - FOR REVIEW	
Checked PB	Date 22.11.24	Project No. IANC23-0025	
Scale As indicated @ A1		Drawing No. LUF-NOR-01-DZ-D-A-00103	Rev. P02