




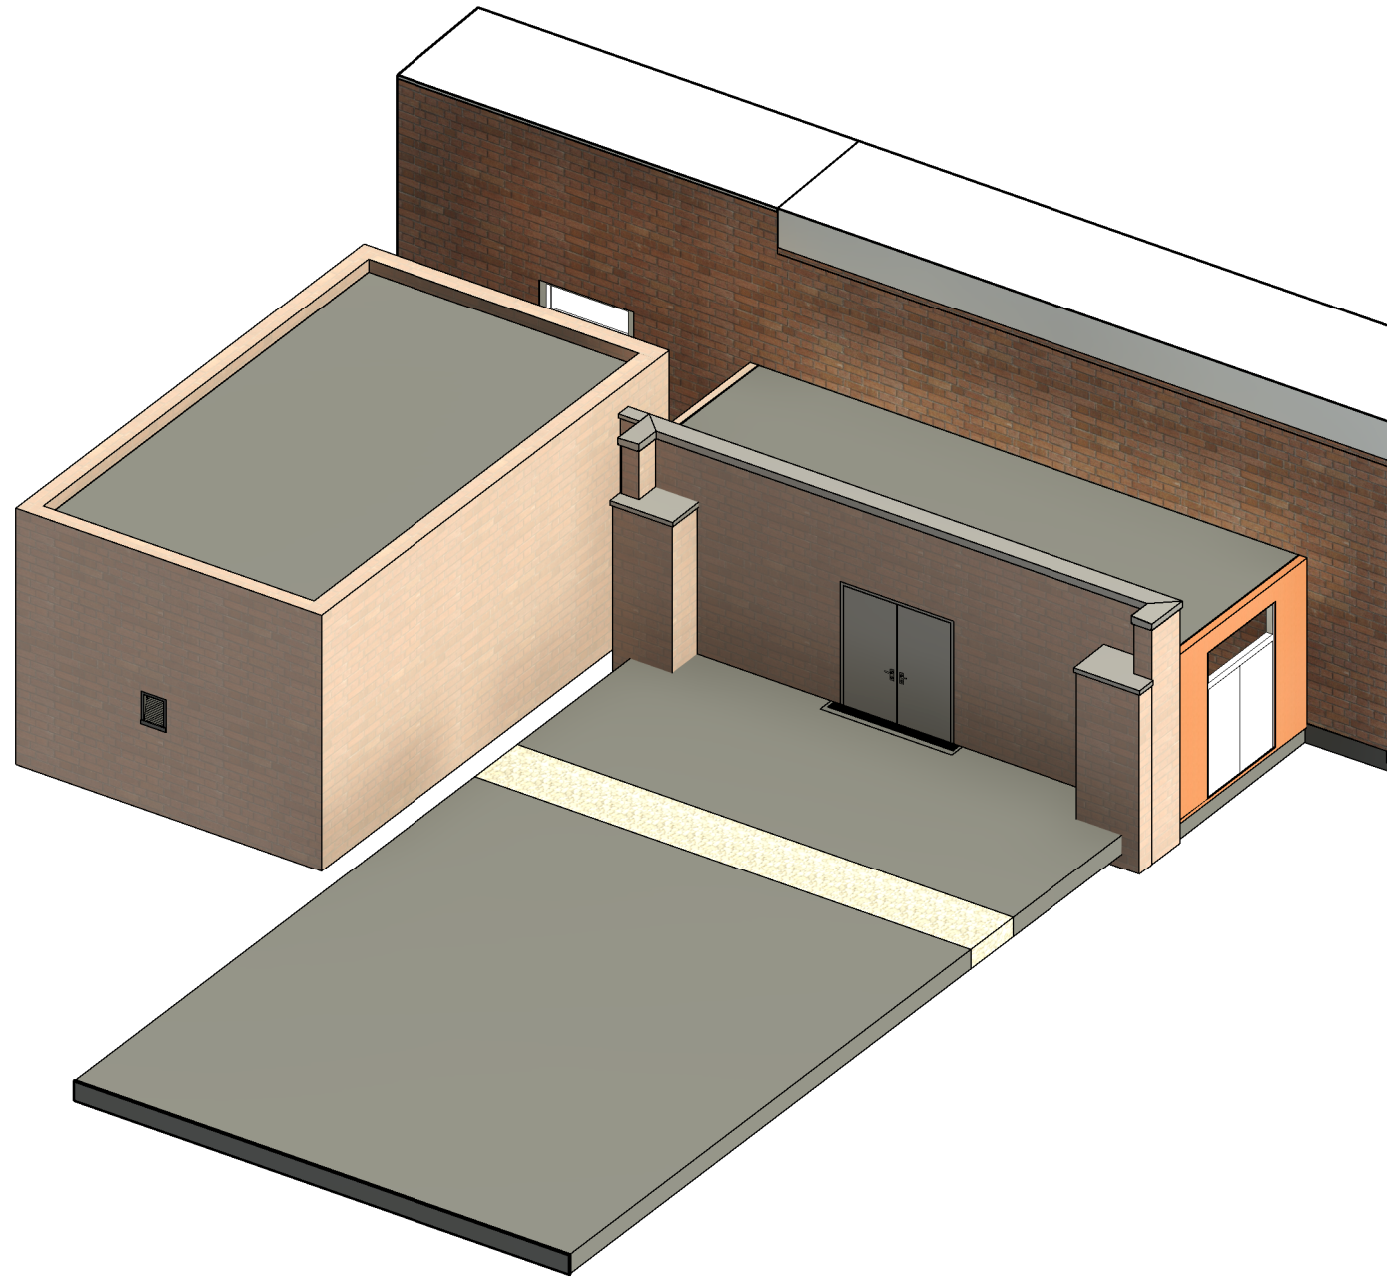


3D - ENTRANCE WALL
N.T.S.

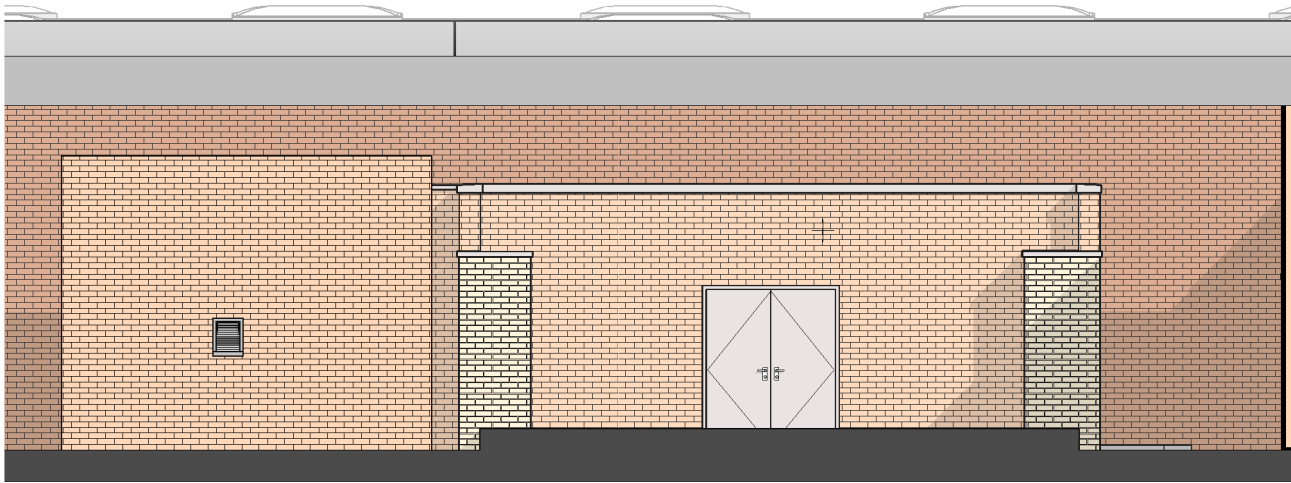


PROPOSED ELEVATION - ENT. WALL
SCALE: 1 : 100

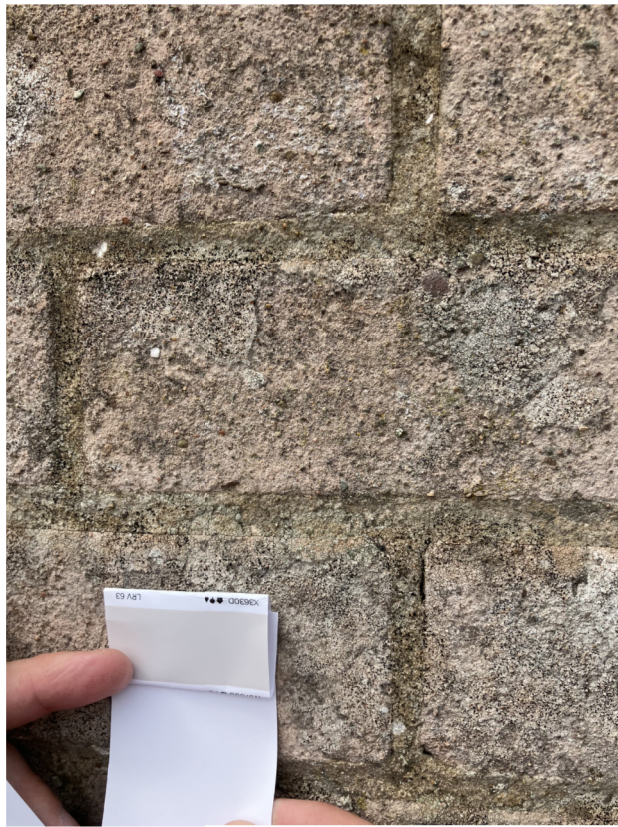


PROPOSED PAINT
SANDTEX TRADE MASONRY PAINT - COLOUR X3630D

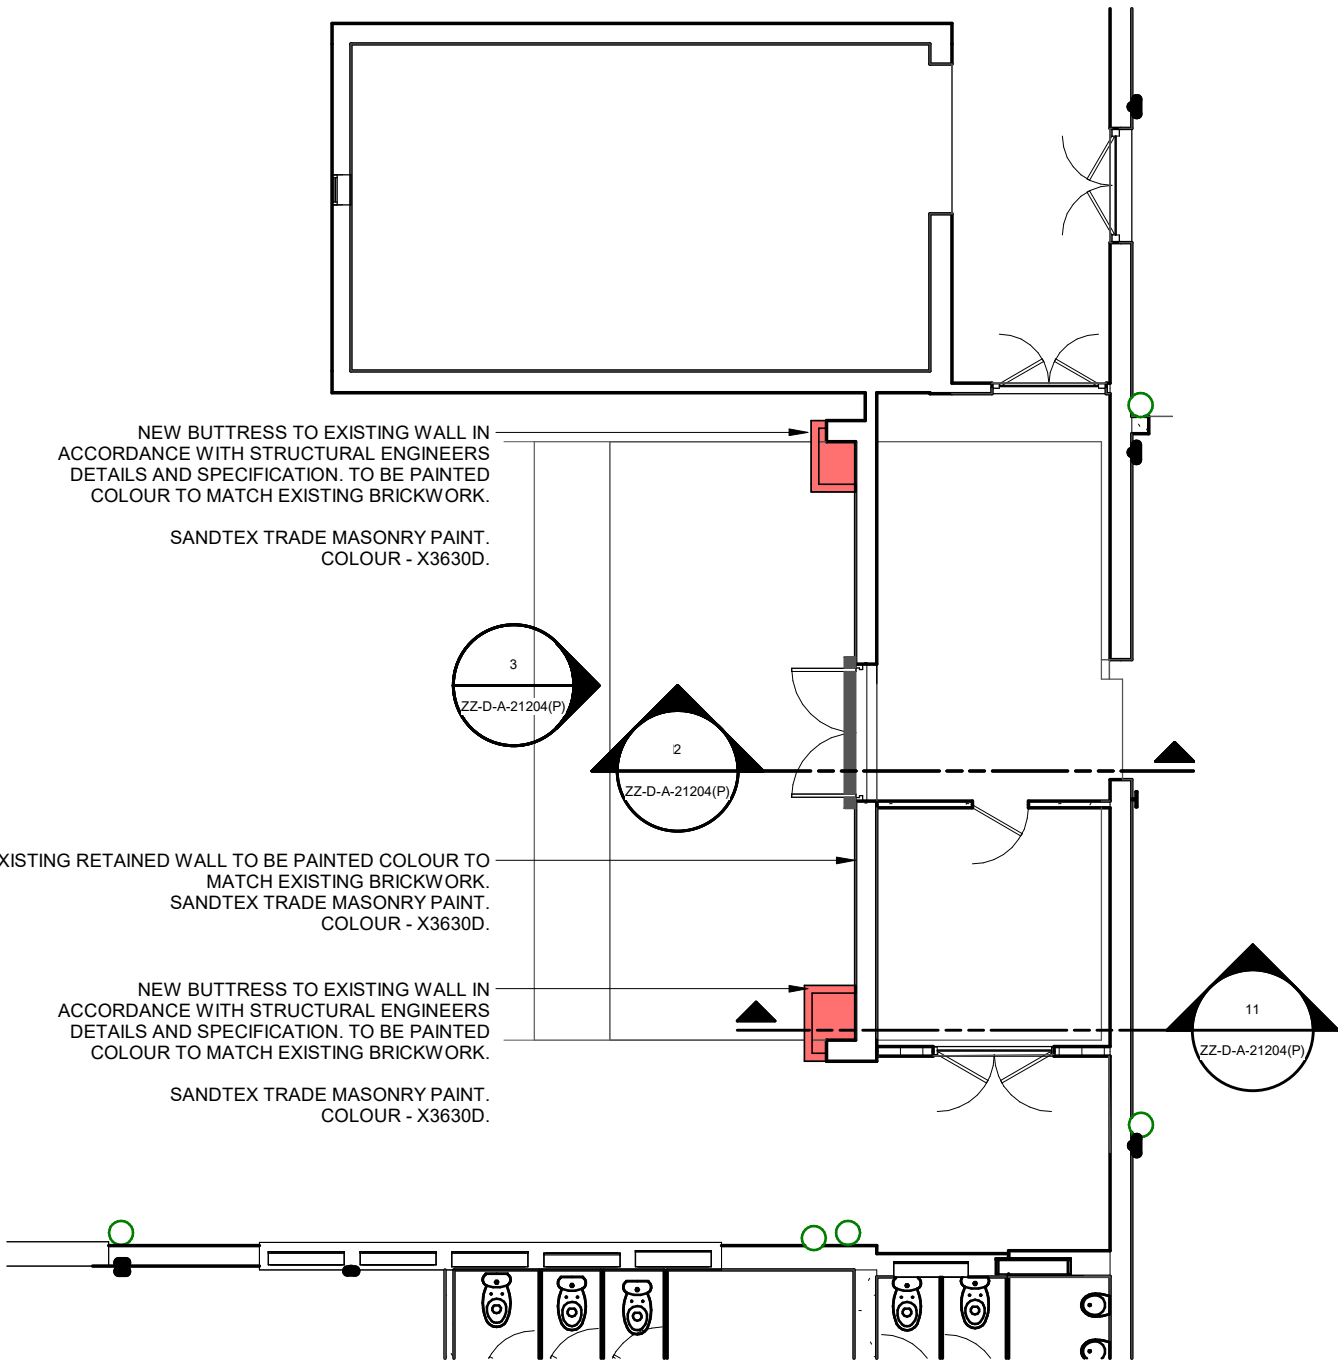

PROPOSED S/O PLAN - ENTRANCE WALL
SCALE: 1 : 100

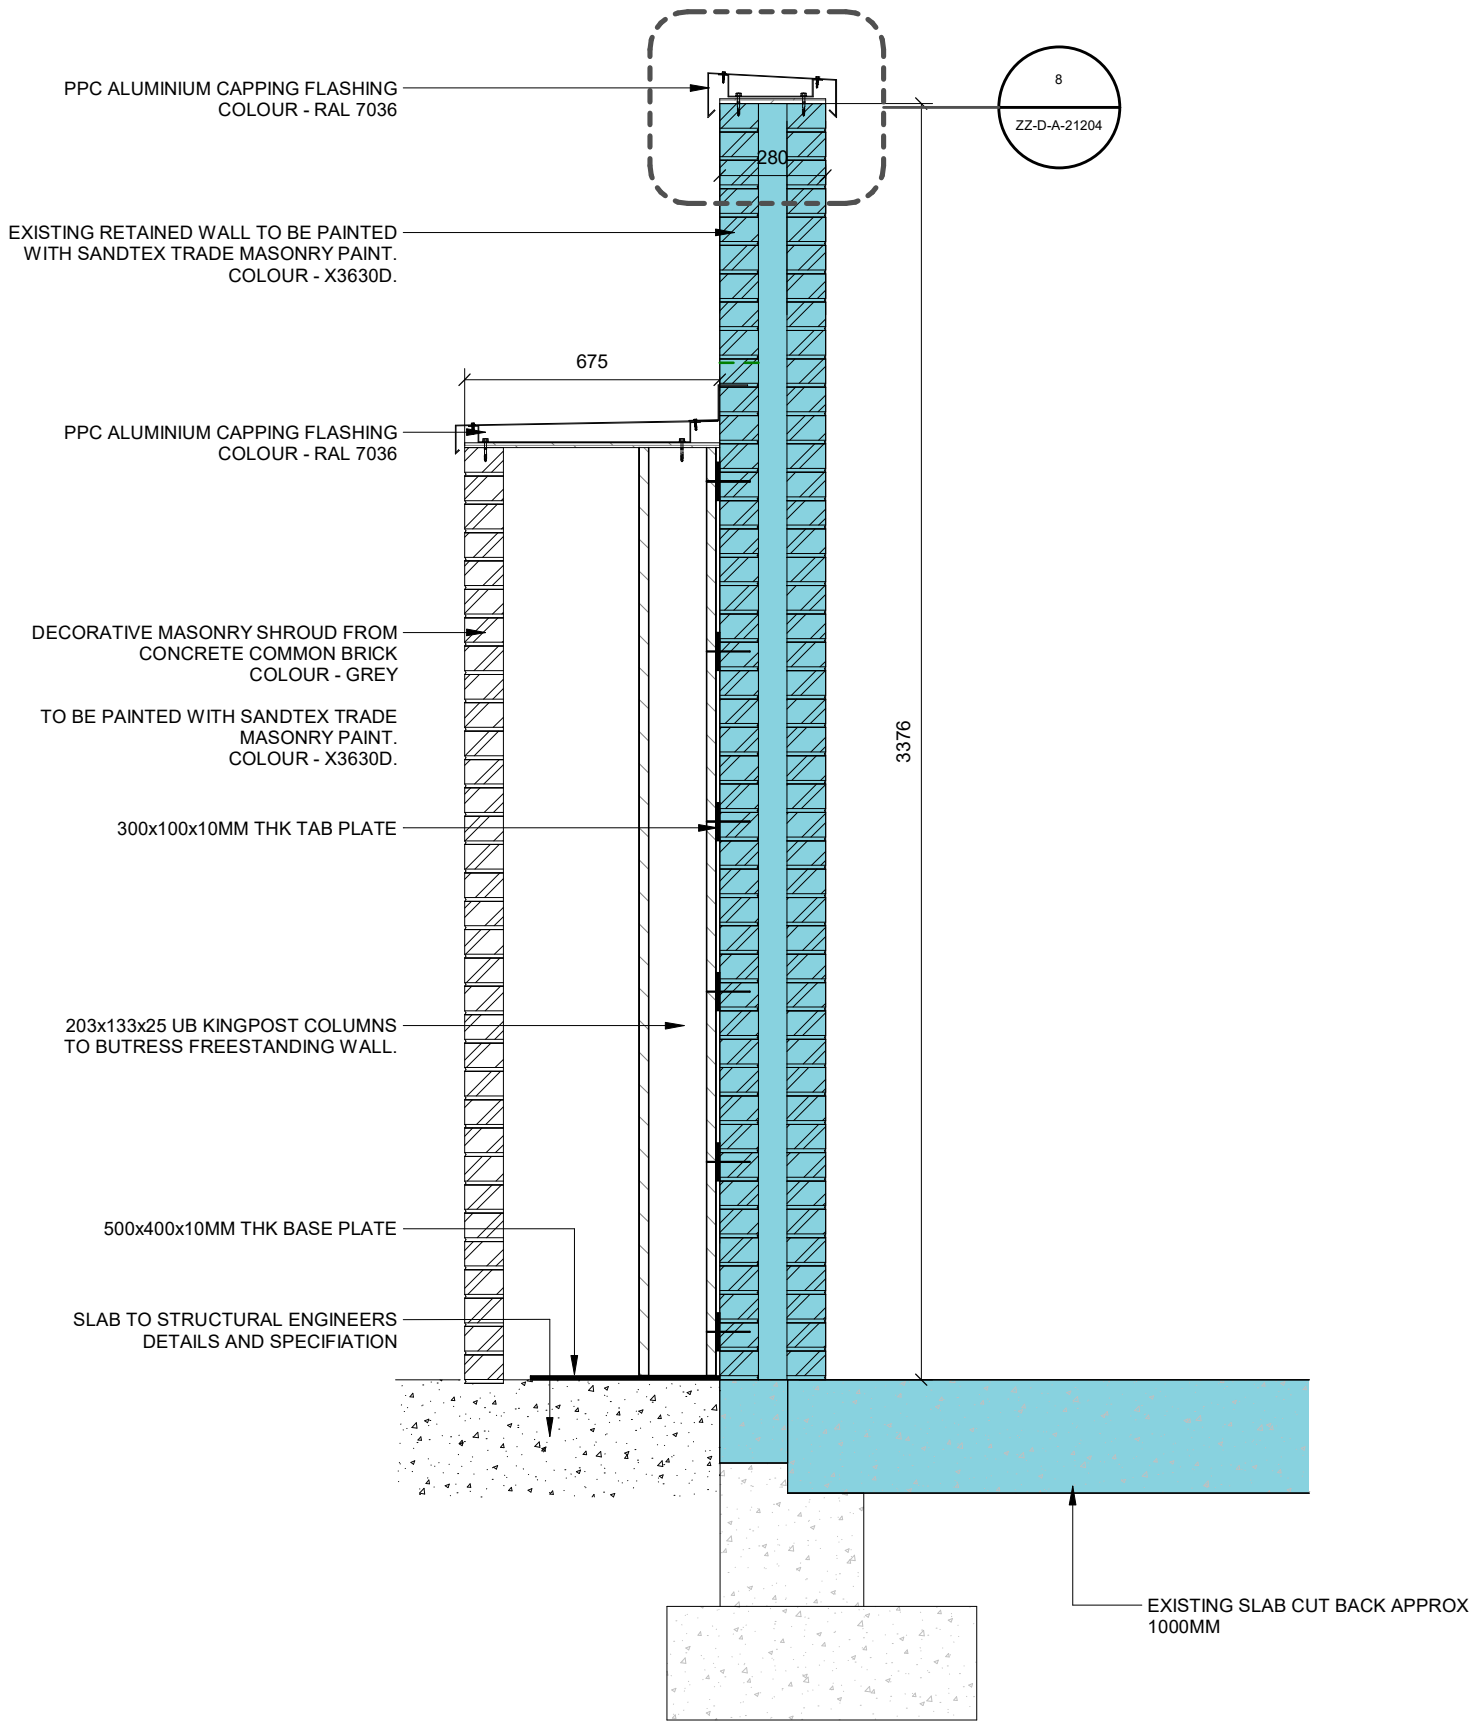

SECTION THROUGH BUTRESS SUPPORT
SCALE: 1 : 20

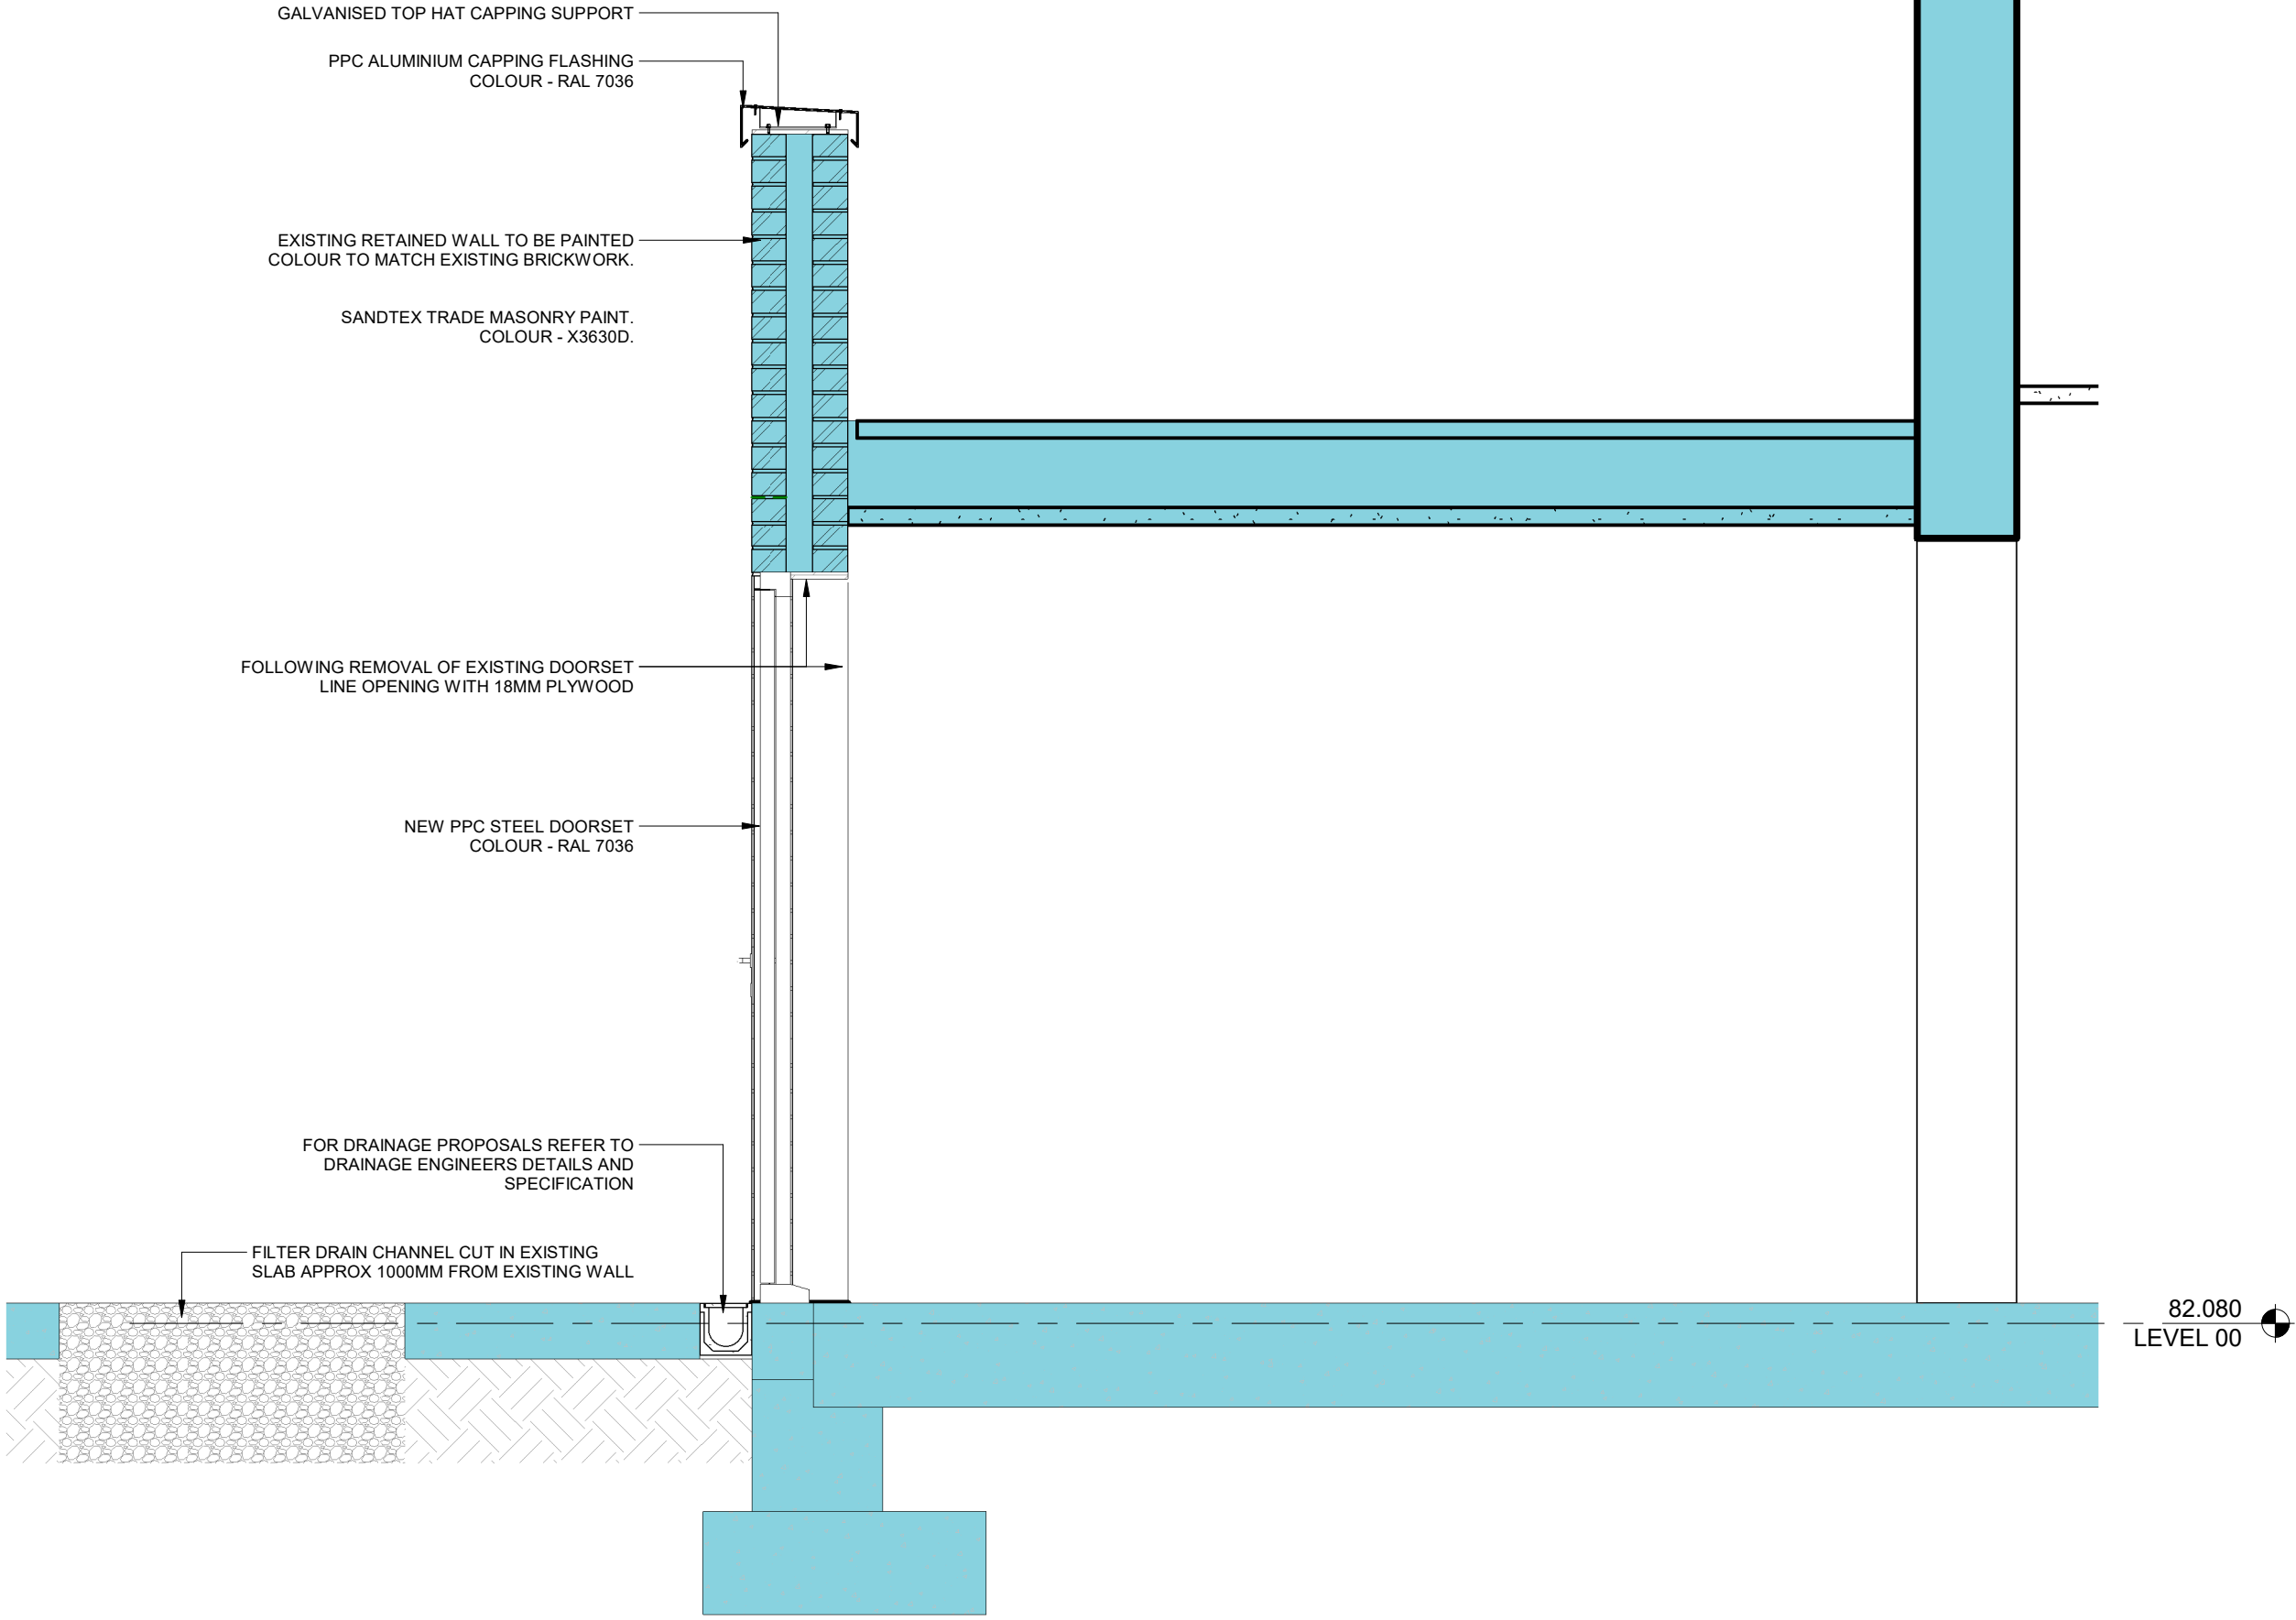

SECTION F
SCALE: 1 : 20

This drawing has been prepared solely for the use of CUMBERLAND COUNCIL and there are no representations of any kind made by NORR Consultants Limited to any party with whom NORR Consultants Limited has not entered into a contract

This drawing must not be used, reproduced or revised without written permission.

This drawing shall not be used for construction purposes until a "Ax - APPROVED FOR STAGE x" status appears under the Sheet Status.

Constructors must only work to figured dimensions which are to be checked on site. Do not scale from hard copy drawings.

DATE	REVISION	REV	DR	CH
27.11.24	FIRST ISSUE	P01	ST	PB
27.01.25	STAGE 4 SUBMISSION	P02	ST	PB
03.02.25	STAGE 4 COMMENTS	P03	ST	PB
20.02.25	UPDATED TO MSC COMMENTS.	P04	LC	PB
10.04.25	UPDATED TO SUIT VE	P05	ST	PB
07.05.25	UPDATED TO PAINTED STRATEGY.	P06	ST	PB
28.07.25	UPDATED TO MSC COMMENTS.	P07	ST	PB
01.08.25	UPDATED TO MSC COMMENTS.	P08	ST	PB
03.09.25	PLANNING ISSUE	P09	ST	PB

Keyplan

North Arrow

NORR
NORR Consultants Limited.
An Ingenium International Company

Cumberland Council

MORGAN SINDALL

AVISON YOUNG

Percy House, 8th Floor Percy Street,
Newcastle NE1 4PW
England, UK
norrr.com

Project CUMBERLAND COUNCIL		Drawing Title WORKS TO FORM NEW ENTRANCE WALL	
Project CLEATOR MOOR INNOVATION QUARTER LECONFIELD SITE - UNIT 1			
Drawn ST	Date 27.11.24	Sheet Status PL - FOR PLANNING	
Checked PB	Date 27.11.24	Project No. IANC23-0025	
Scale As indicated @ A1		Drawing No. LUF-NOR-01-ZZ-D-A-21204(P)	Rev. P09