
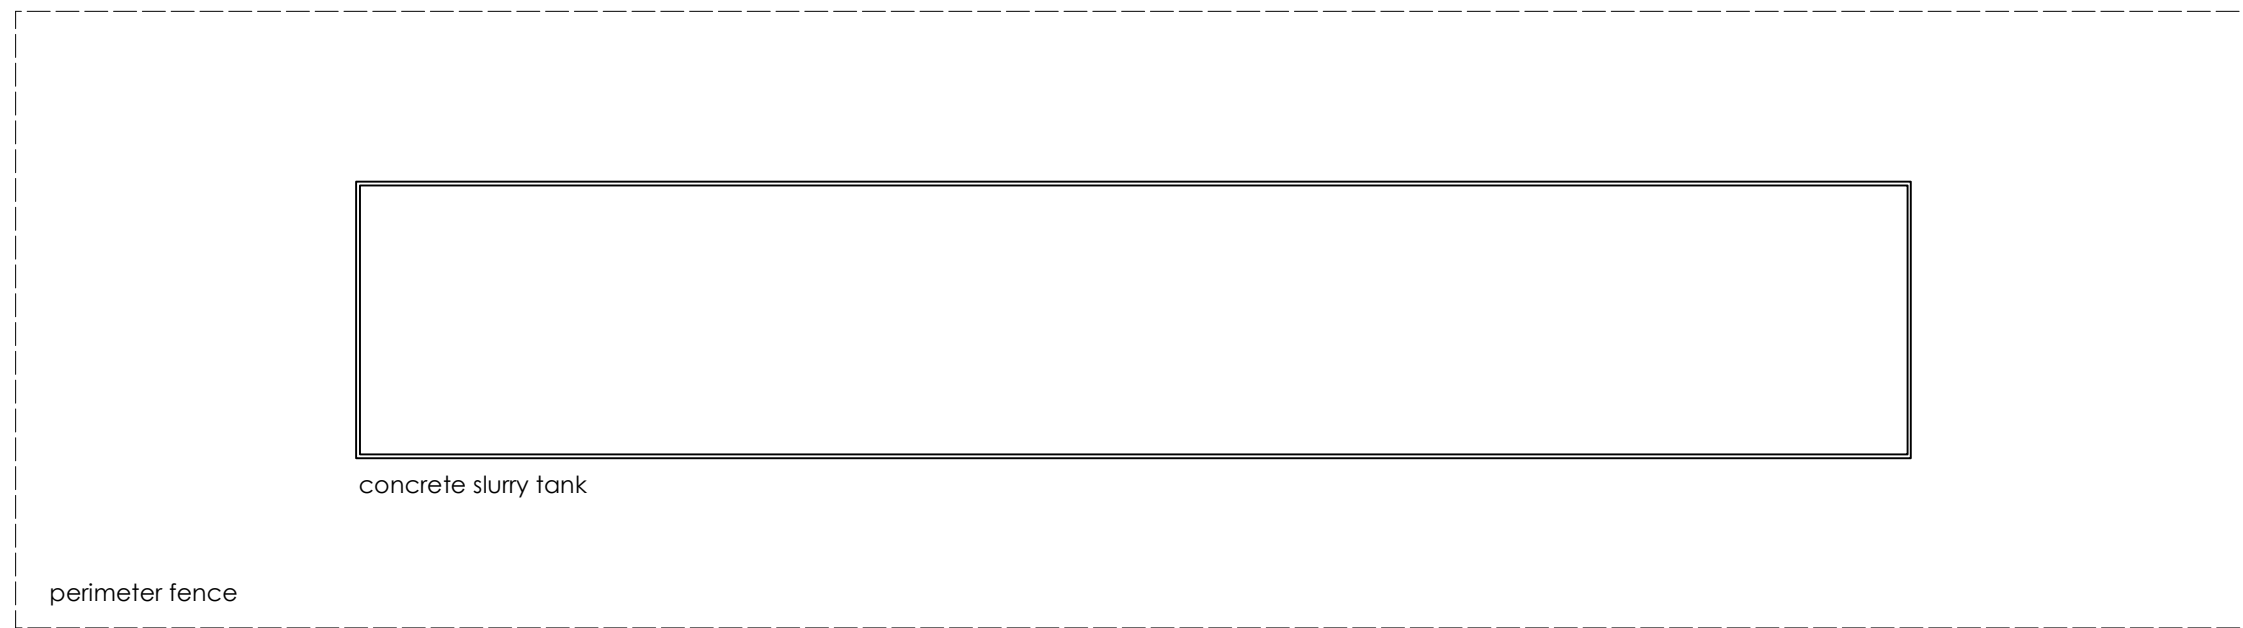


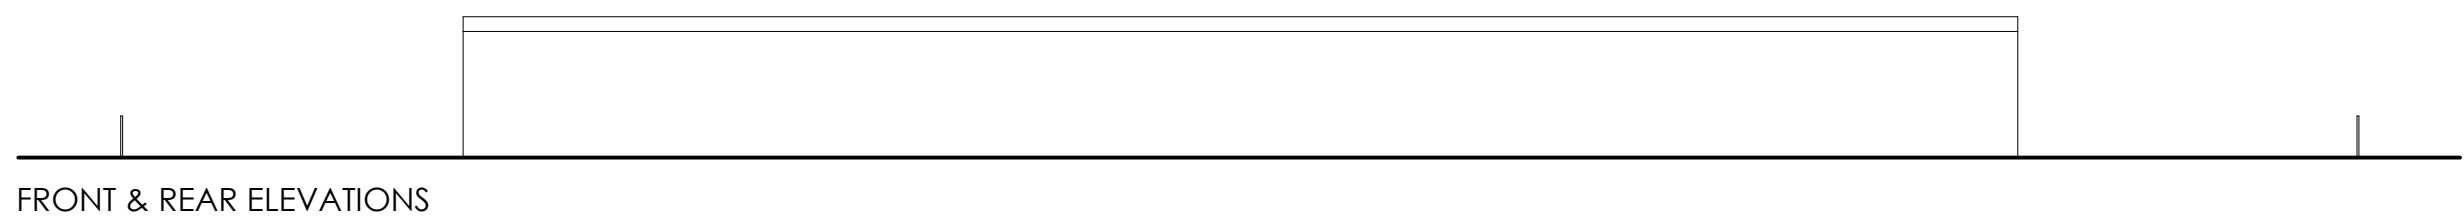

CLIENT : PALMER		LOCATION : GREENSYKES FARM, LAMPLUGH	
PROJECT : PROPOSED SLURRY TOWER			
DWG TITLE : As Proposed DRAWING			ISSUE : PLANNING
JOB NO : M189	Dwg No : 01	REV : A	
DATE : 20 March 2024	SCALE : 1 : 200 @A1		

Mitchells SINCE 1873
LAND AGENCY & PROFESSIONAL SERVICES

**MITCHELLS AUCTION COMPANY
LAKELAND LIVESTOCK CENTRE
COCKERMOUTH, CUMBRIA, CA13 0QQ
TEL 01900 822016**