



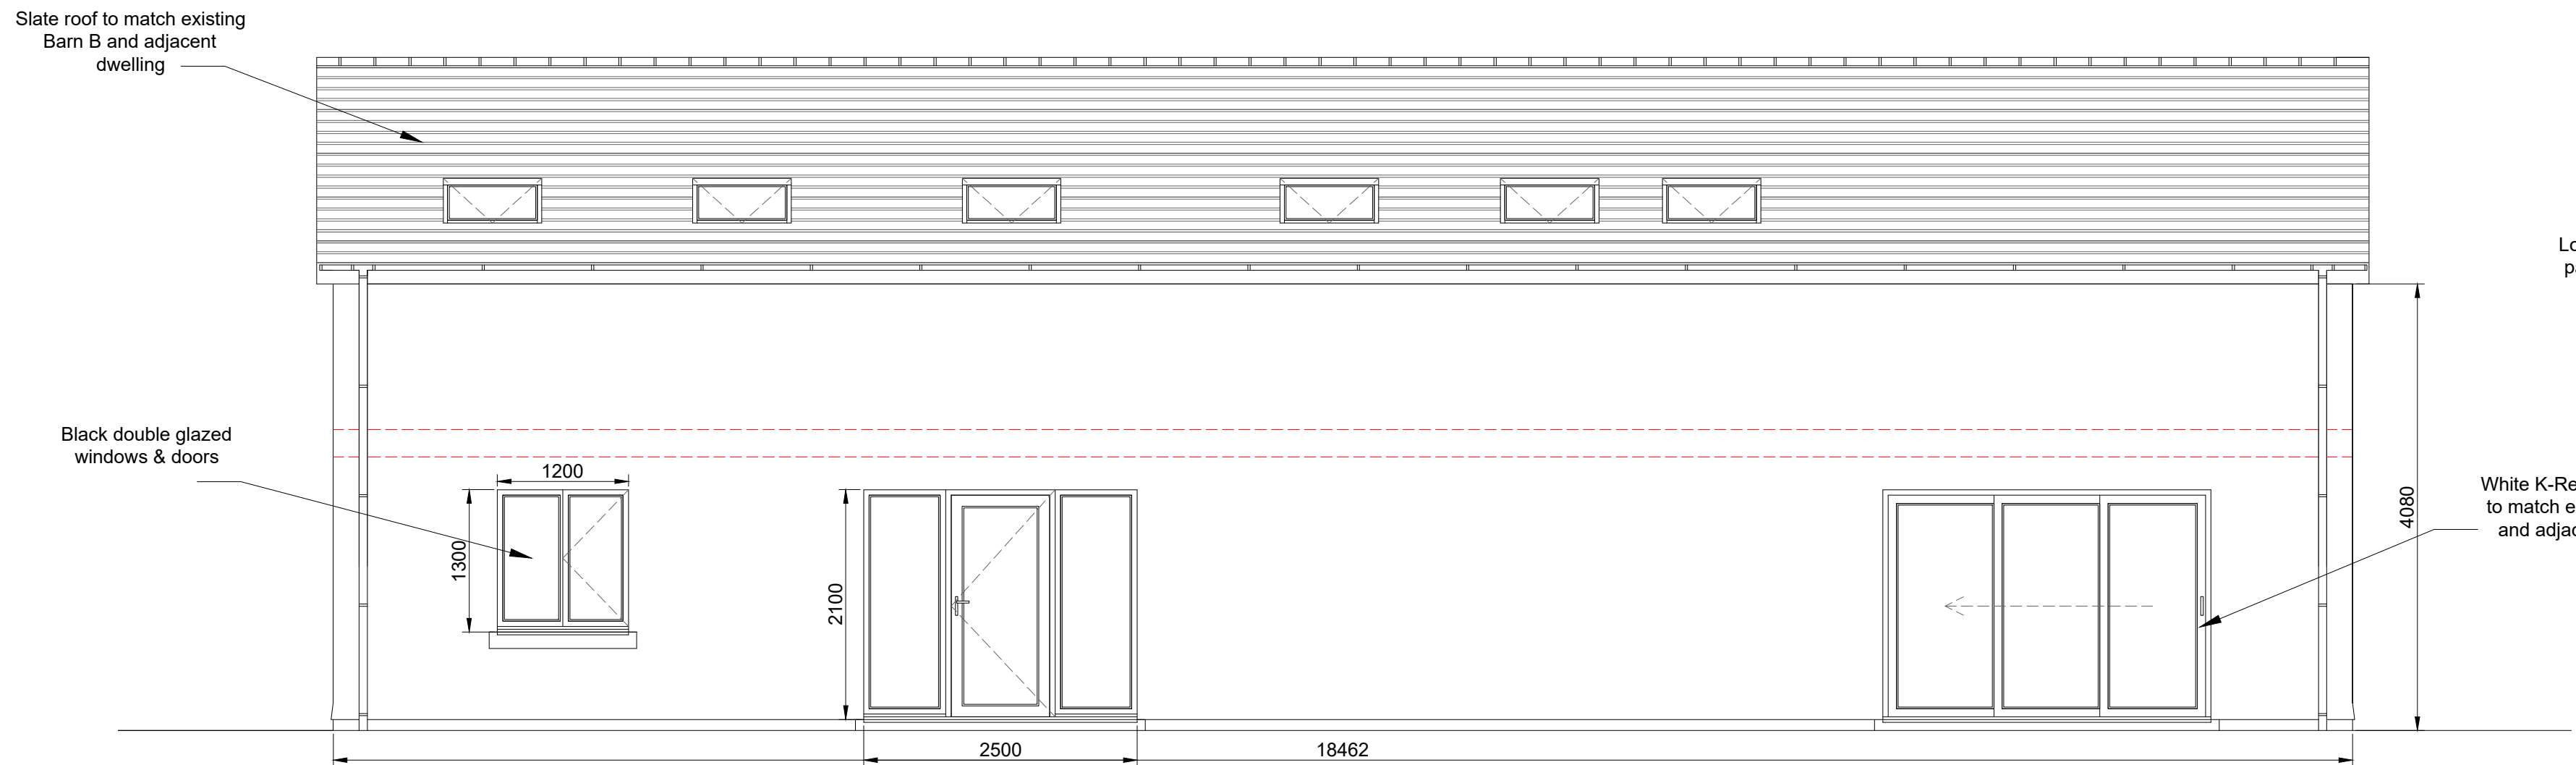


West Elevation

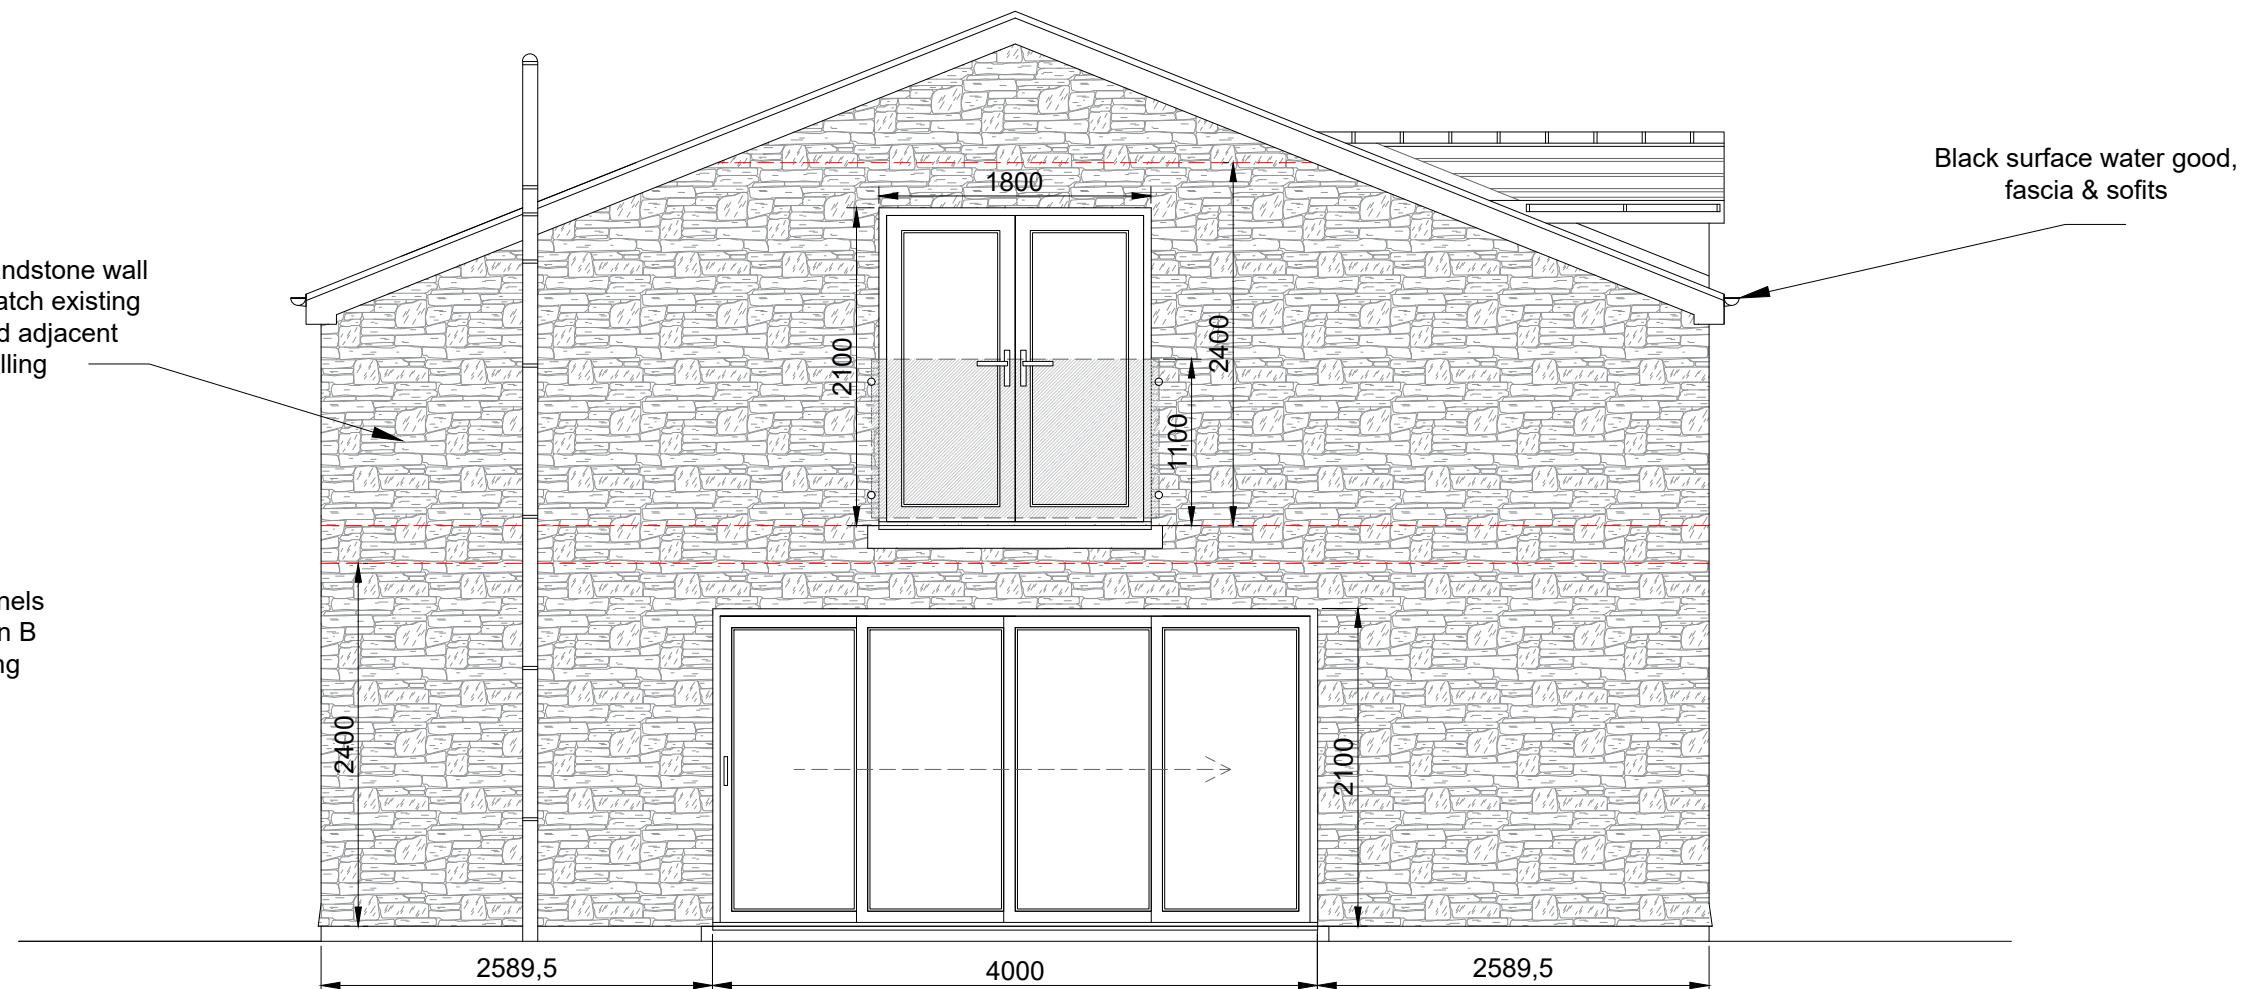


South Elevation




North Elevation

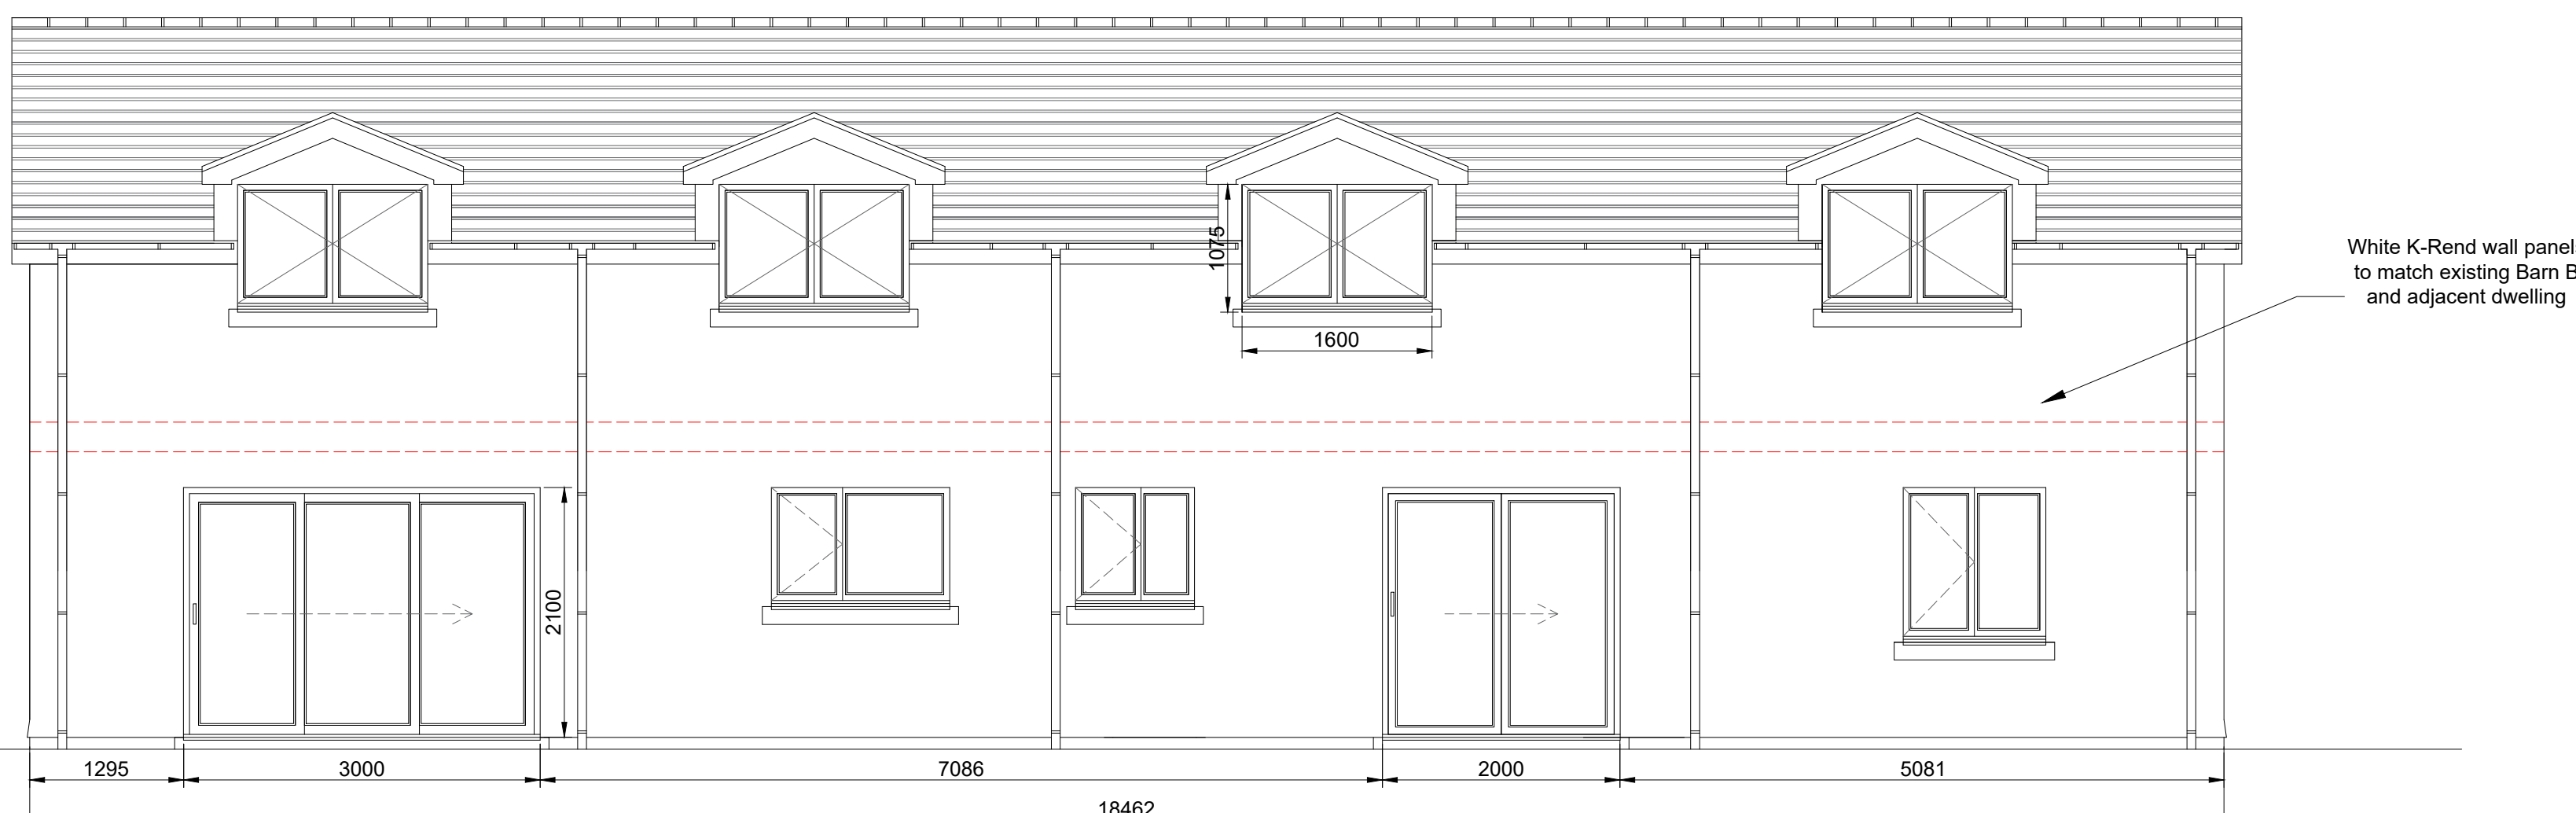

East Elevation

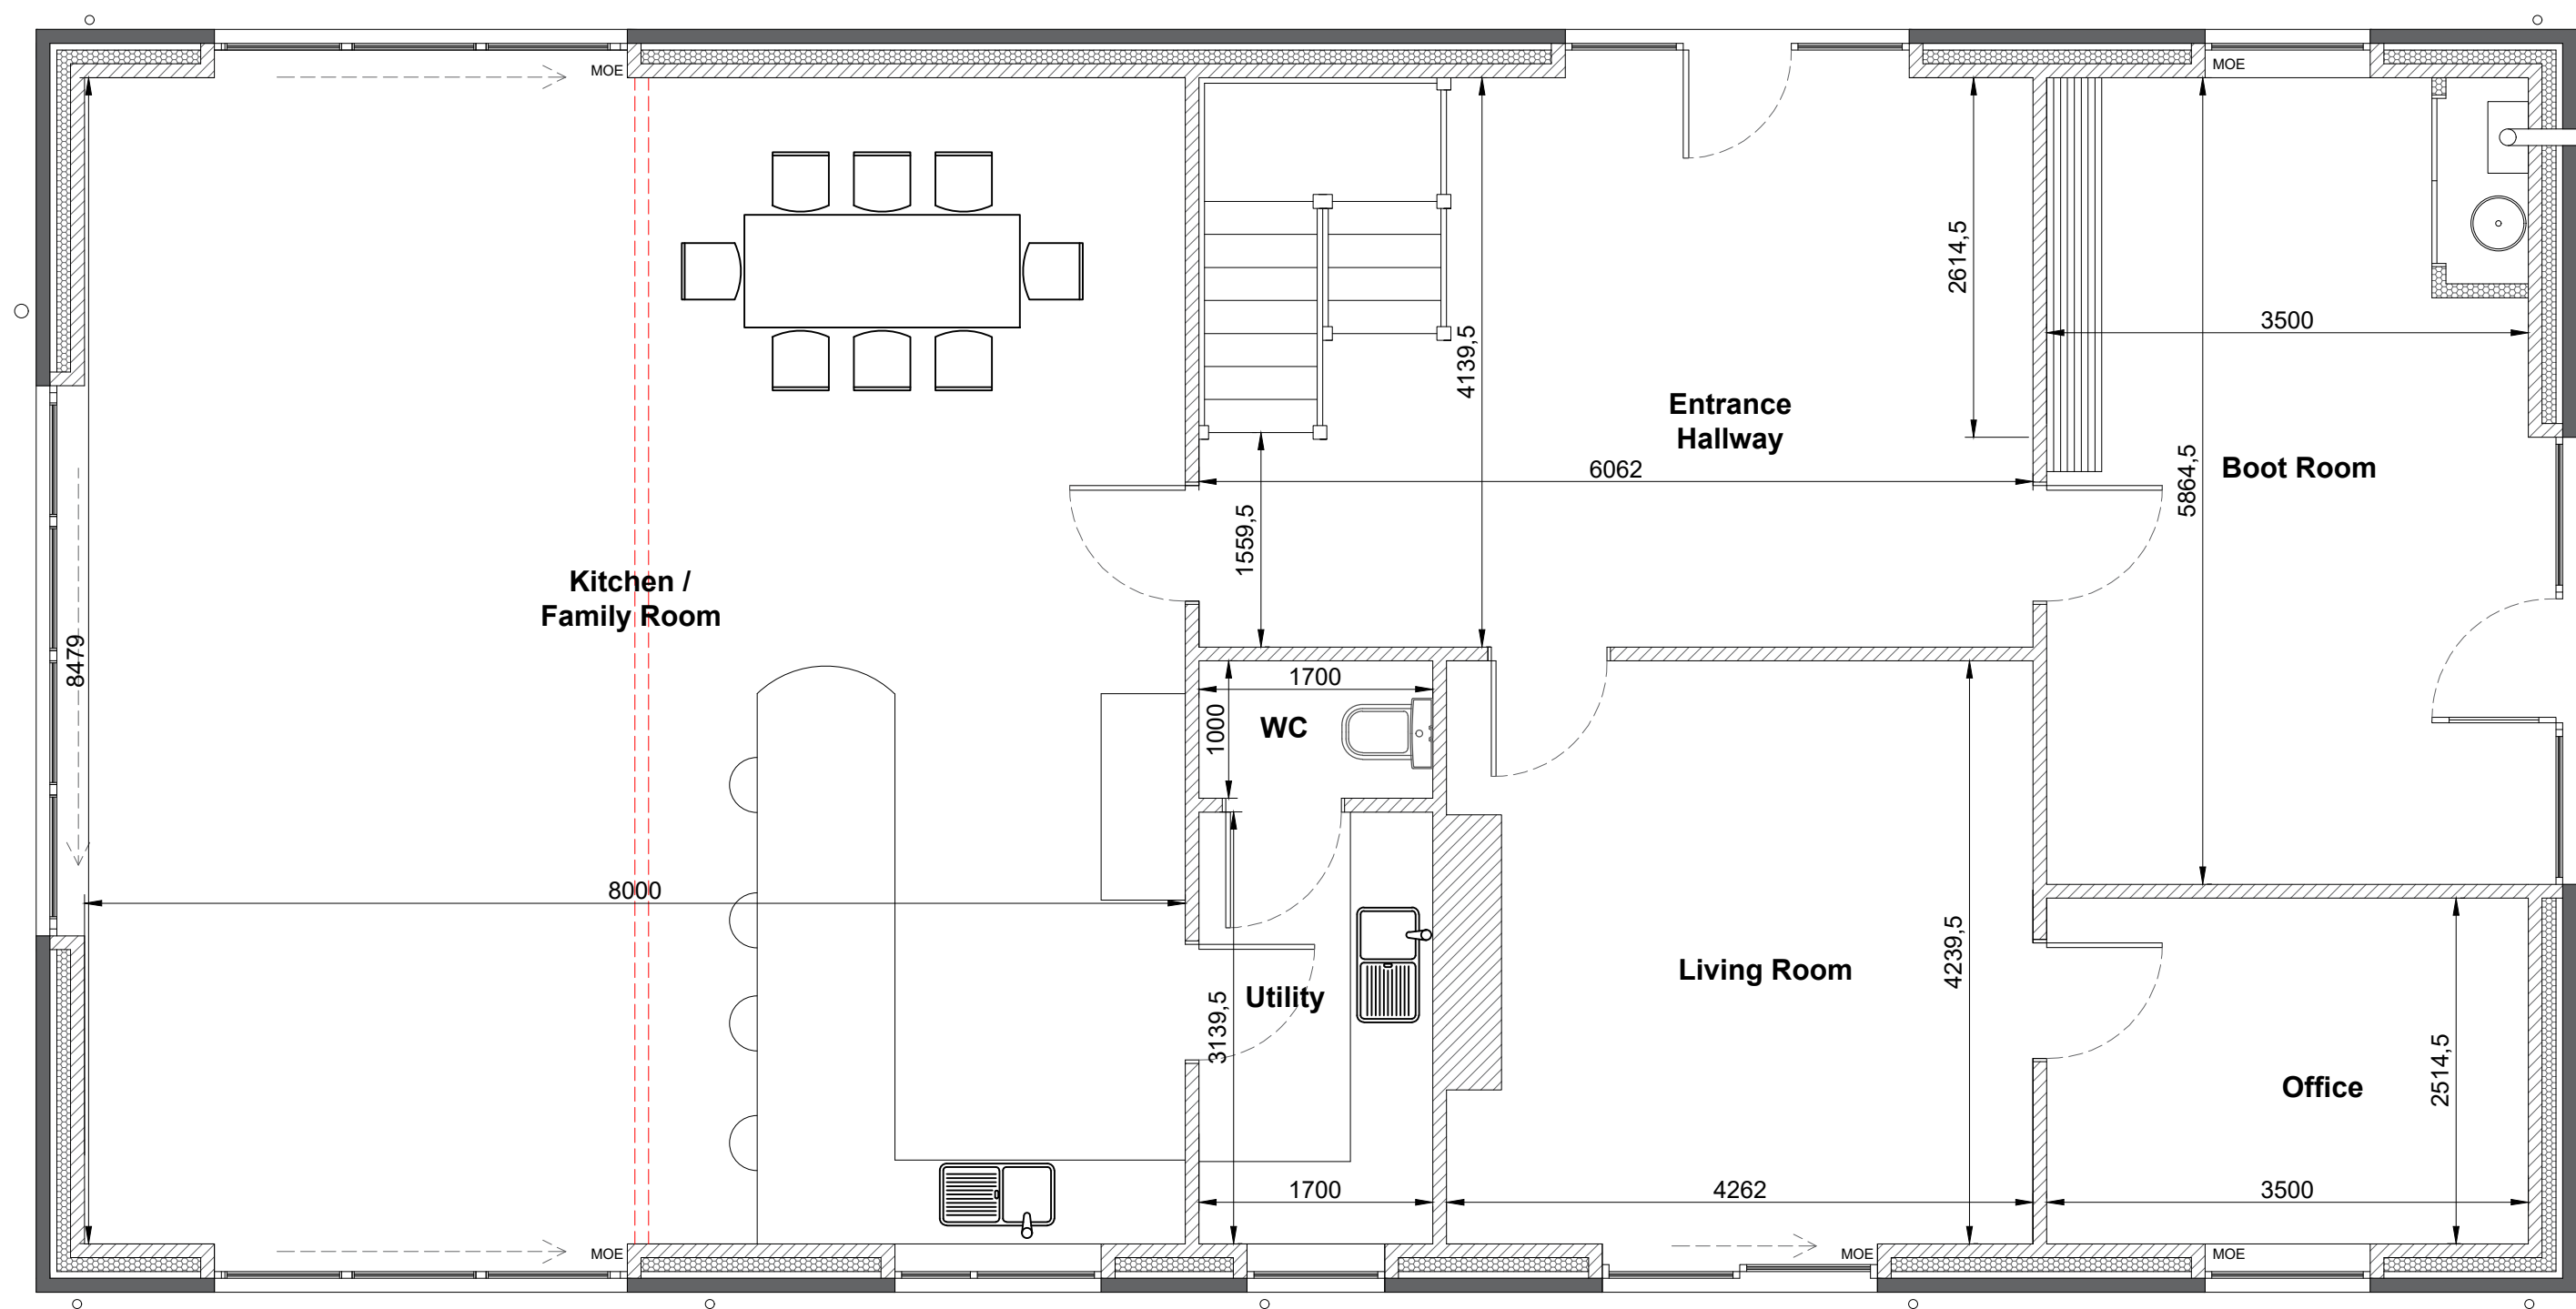

Ground Floor Floor Plan

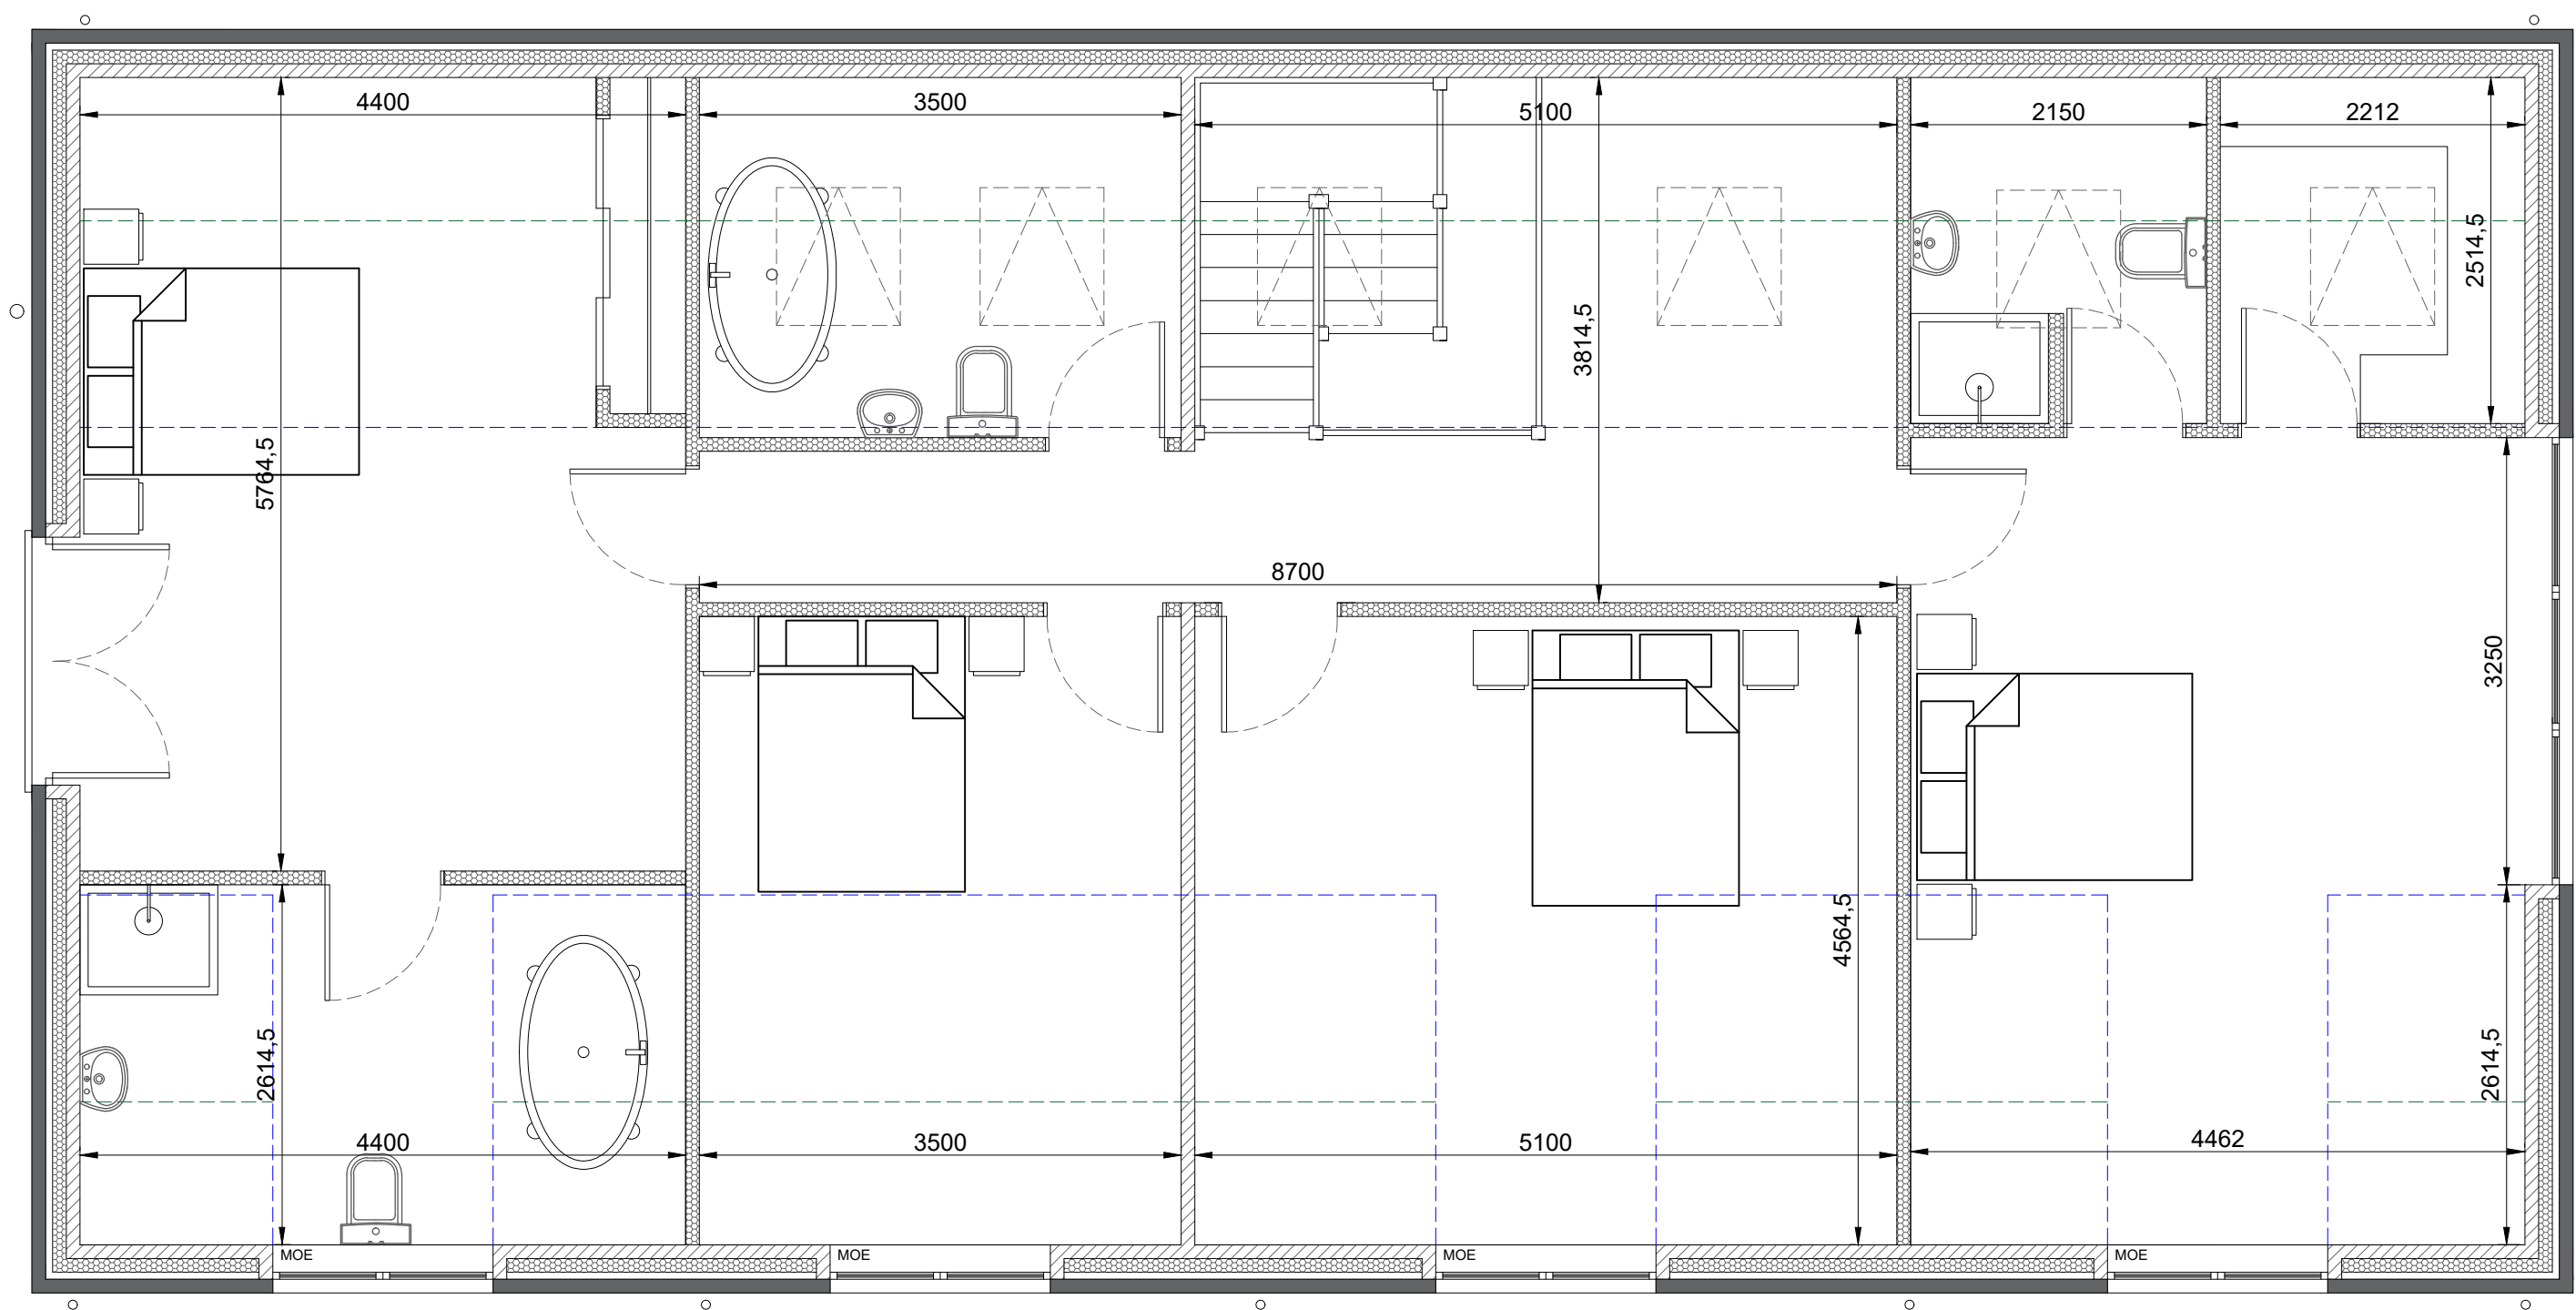

First Floor Plan

Address	Moss Dalts, Egremont, Cumbria, CA22 2NP		
Project	Proposed Barn A Conversion Proposed Elevations & Floor Plans		
Ref	MD-DD-002	Rev	-
Scale	1/50	Date	27th Nov 2022
Client	Mr & Mrs Dhallon		Paper Size A1