




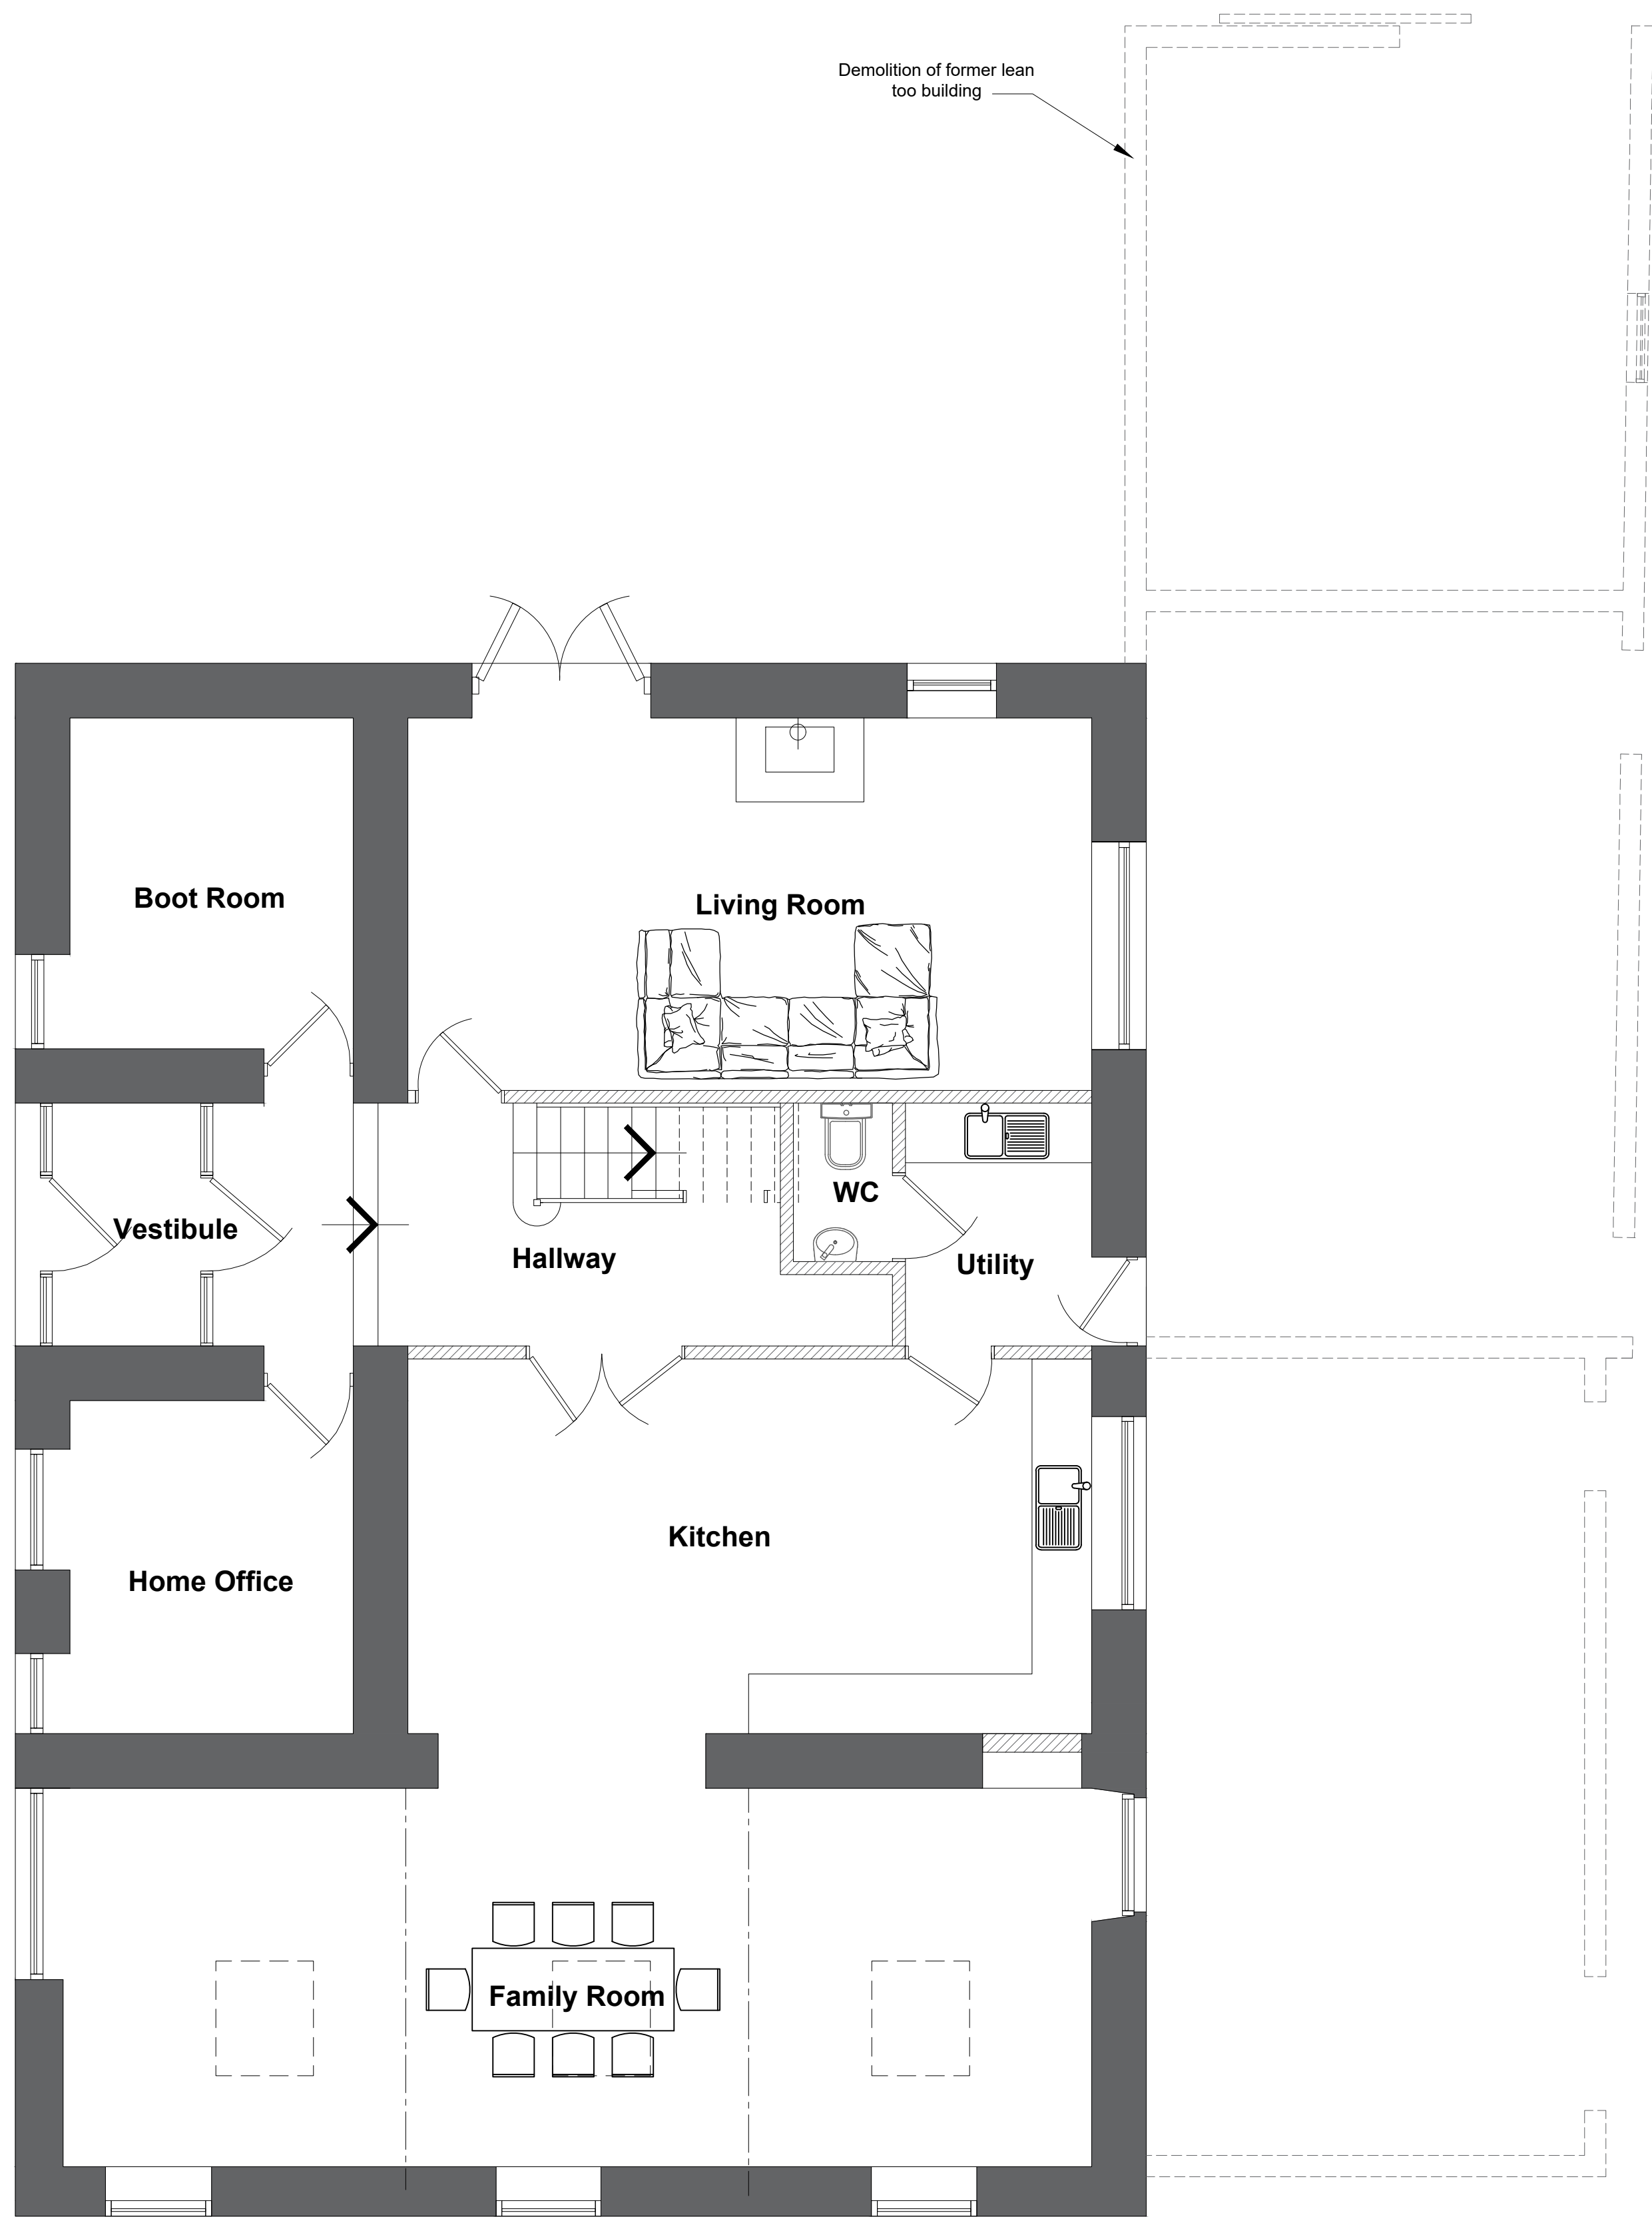

Proposed First Floor Plan 1-50

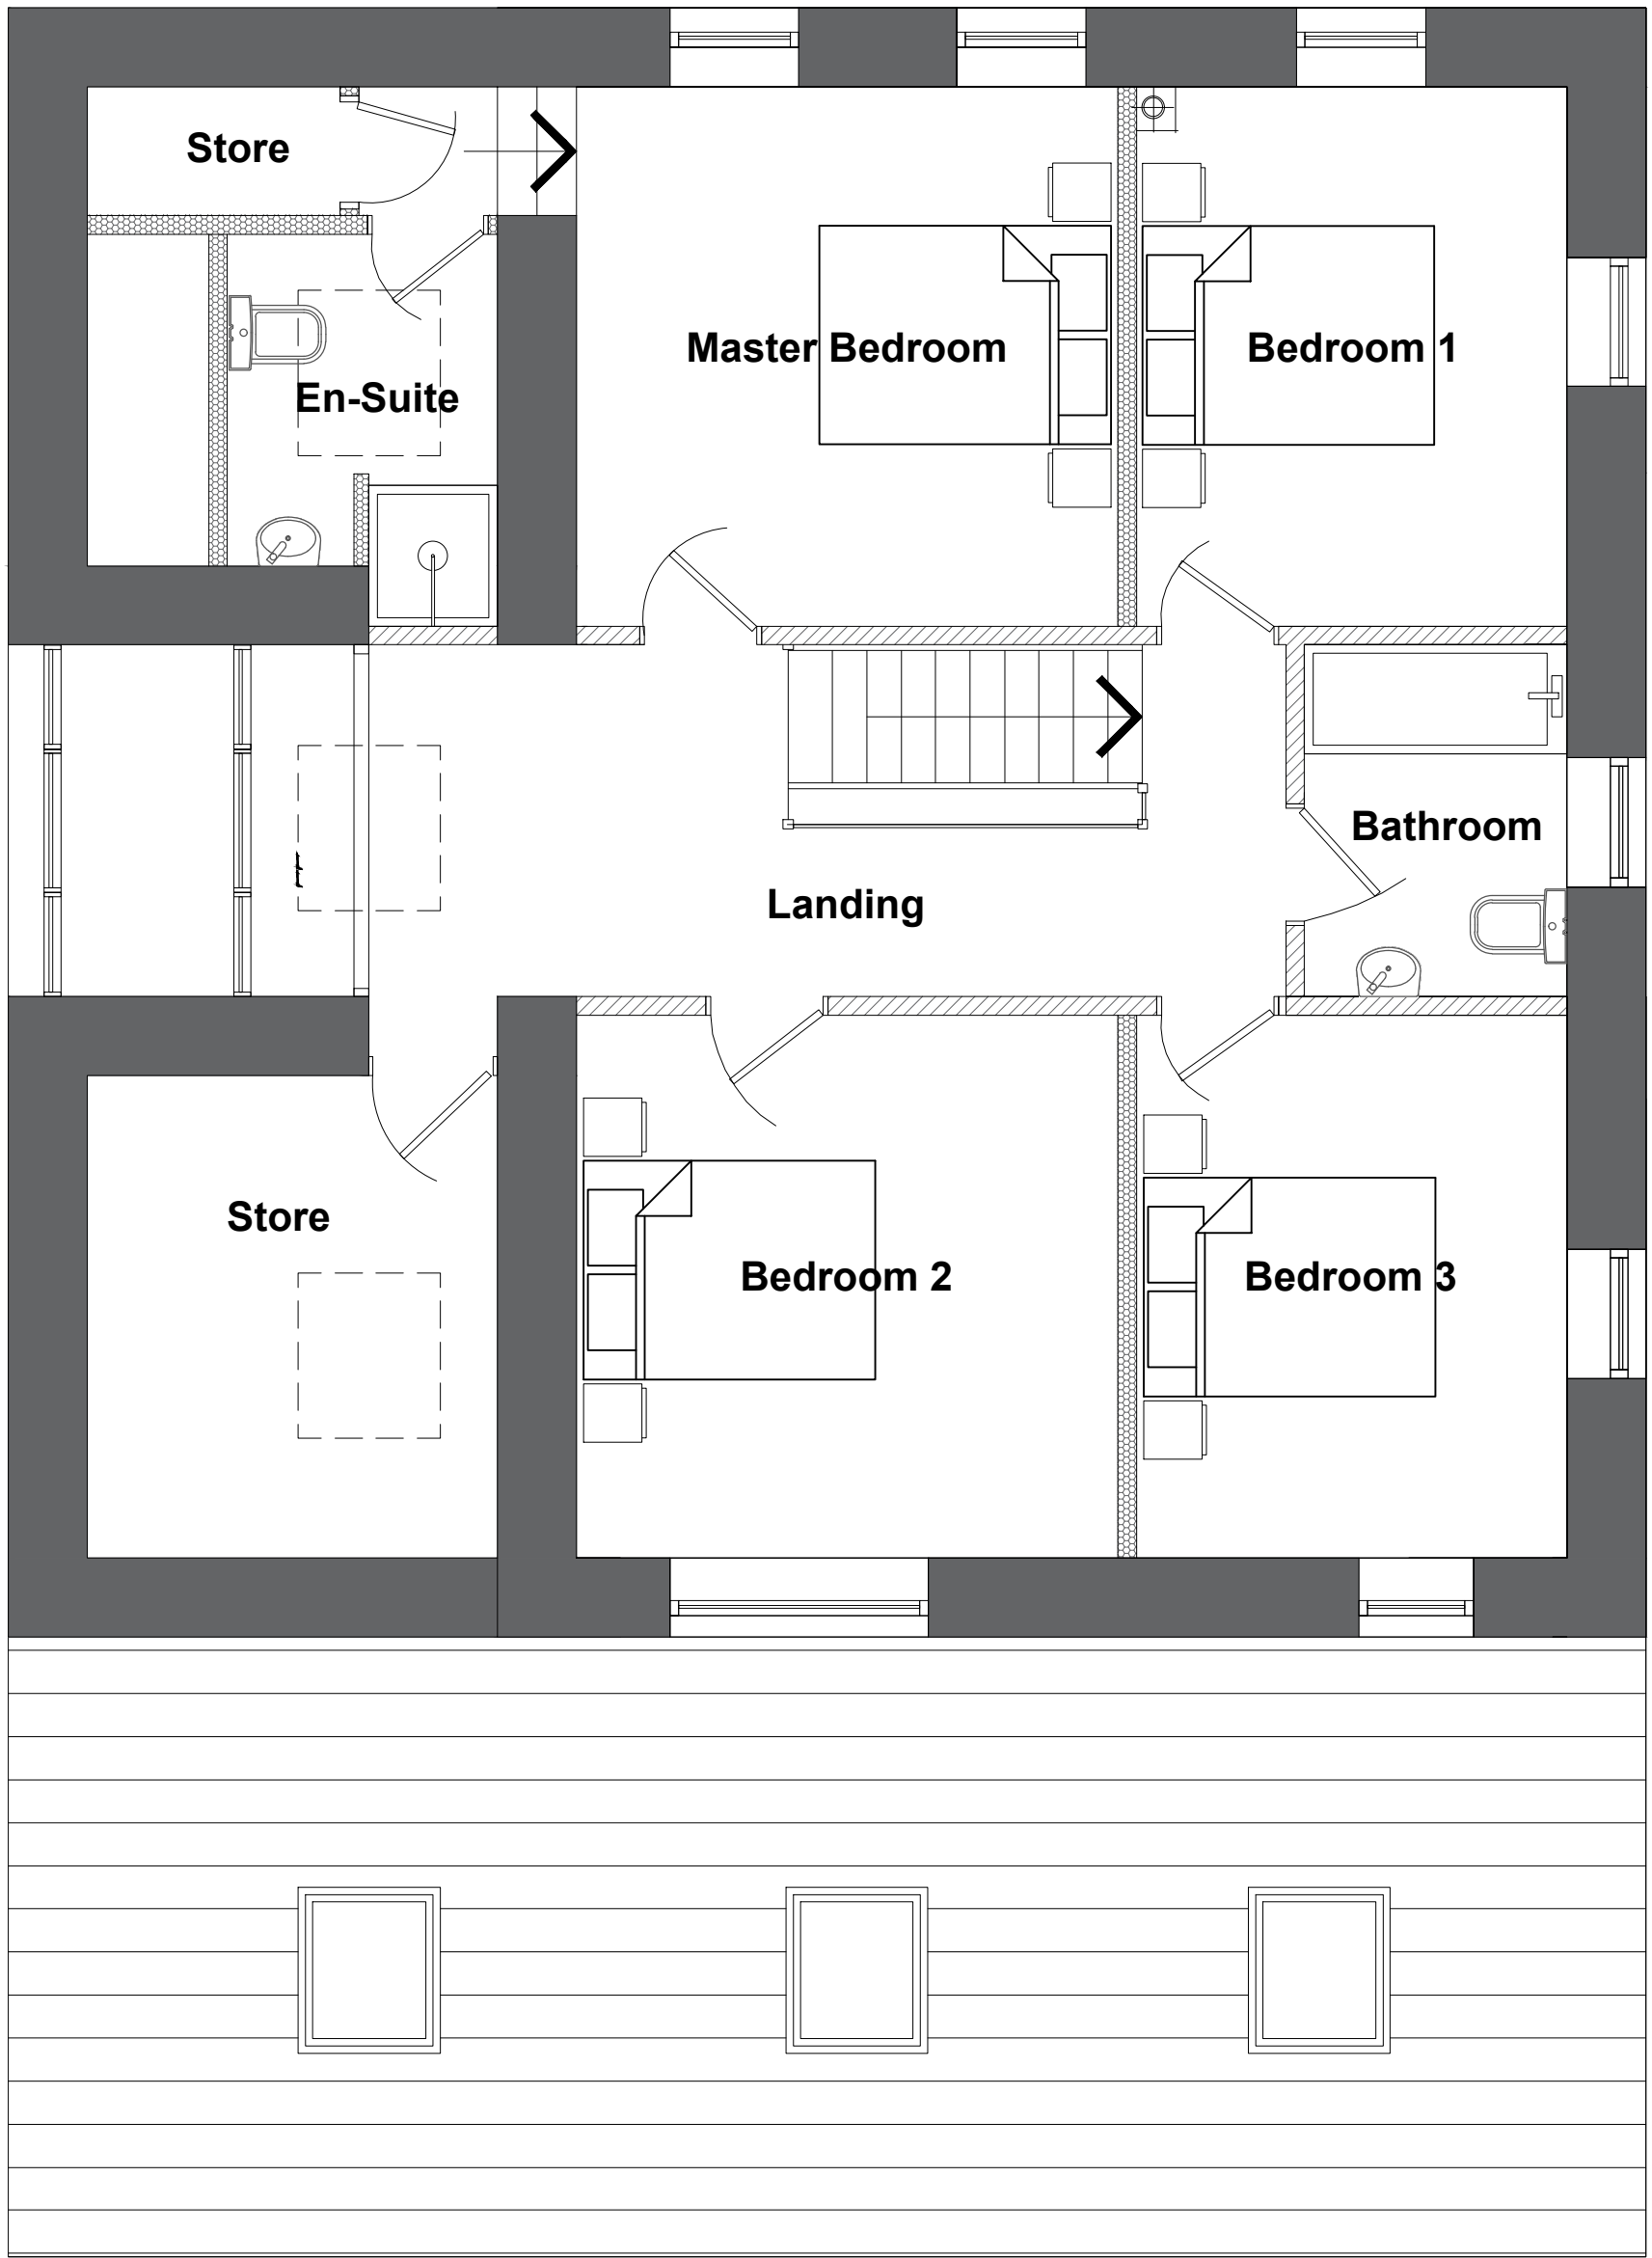

Proposed Ground Floor Plan 1-50

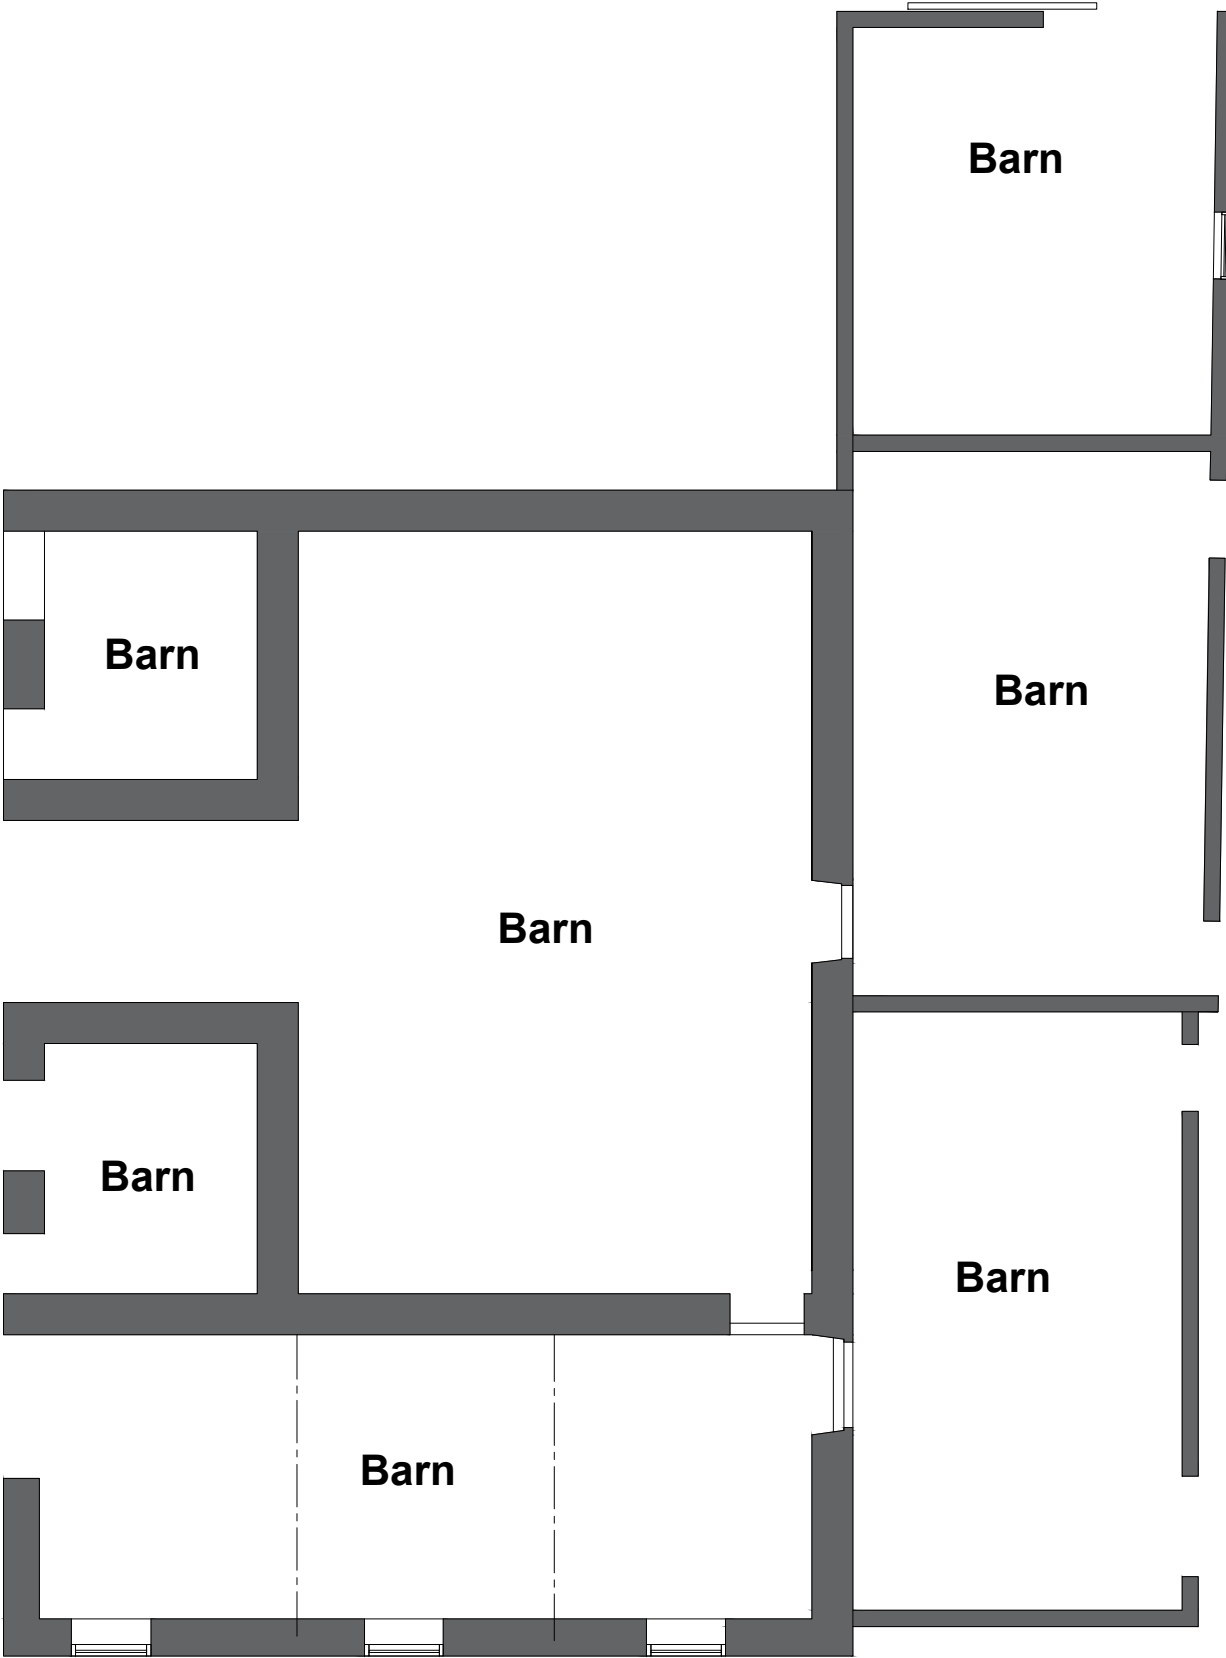

Existing Floor Plan 1-100

Address	Moss Dalts, Egremont, Cumbria, CA22 2NP		
Project	Proposed Barn B Conversion Existing & Proposed Floor Plans		
Ref	MD-DD-005	Rev	-
Scale	1/50	Date	27th Nov 2022
Client	Mr & Mrs Dhallon		Paper Size A1