


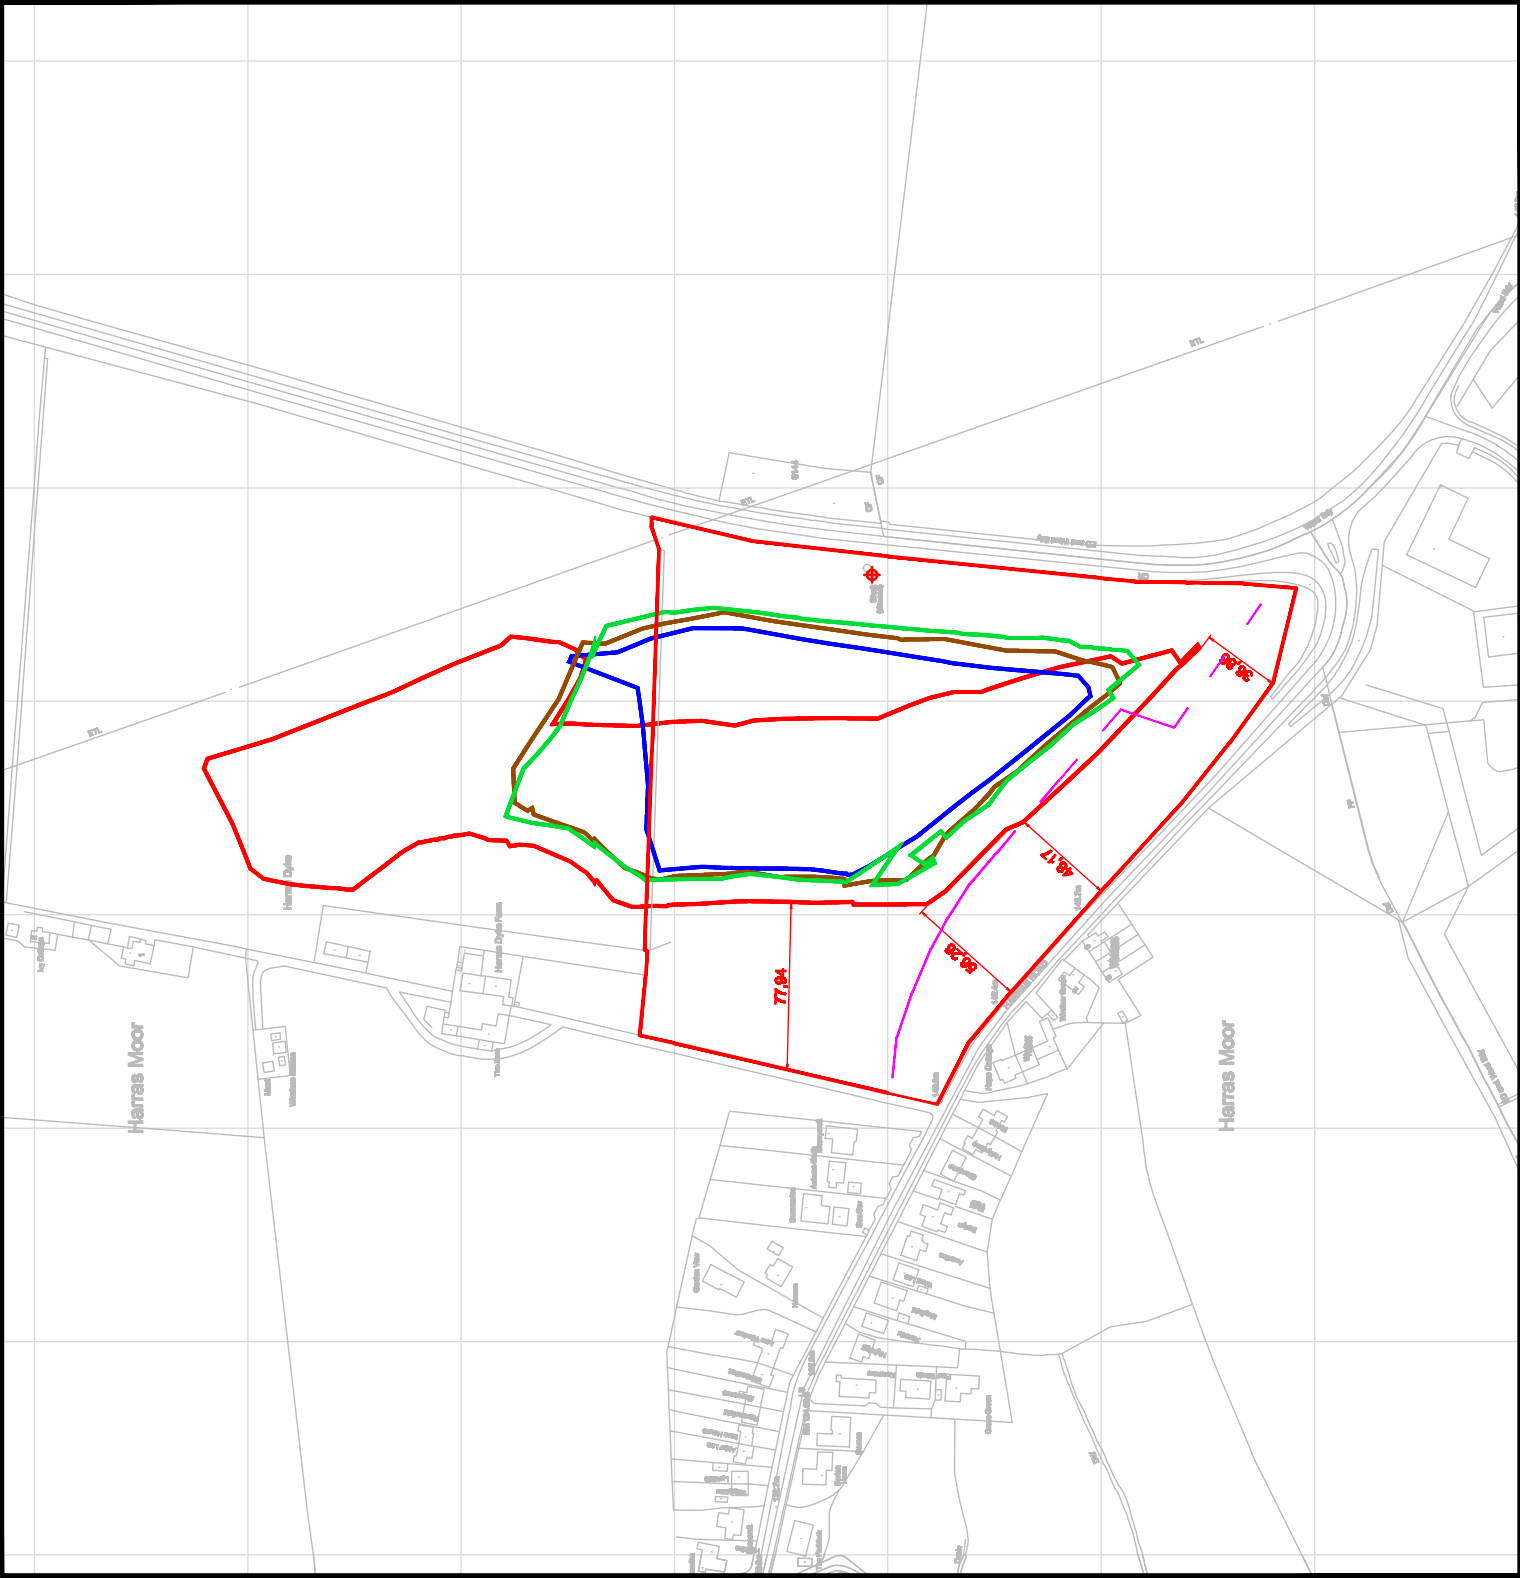

Mining Plan

Harras Dyke

Site Boundary

Mine Shaft

Mine Entrance

Seams Worked by
Opencast

Unnamed G

Unnamed E

Brassy

Unnamed C

Dotted line from Drainage
Plan

Version number: 1 Version state: Final

Design by: J C Cooper
Drawn by: J C Cooper
Reviewed by: T Elliott
Approved by: T Elliott
Drawing ref: Harras Dyke
File ref: EES15-
Grid ref: 200850, 510450

Date: 05.10.15
Date: 05.10.15
Date: 05.10.15
Date: 05.10.15



Scale @ A3 1:2500



ELLIOTT
Environmental Surveys

Mellen House
Bridge End
Horsesham
Worcestershire
WR9 4DQ
Tel: 01454 600945
Fax: 01454 600944