




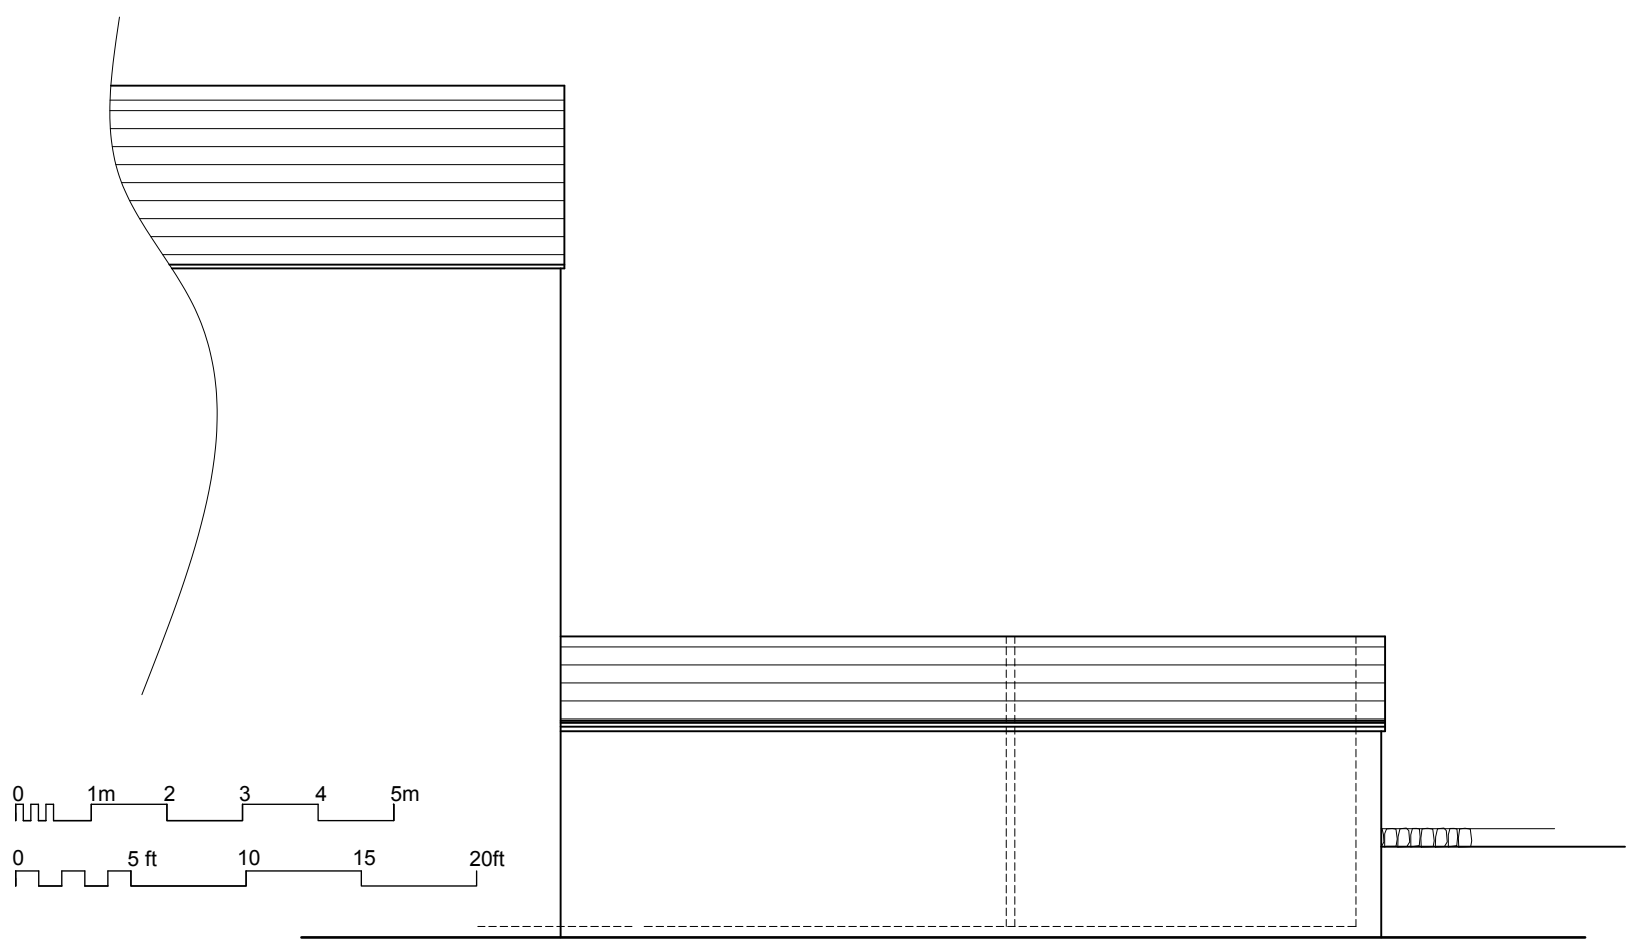


Southerly Side Elevation

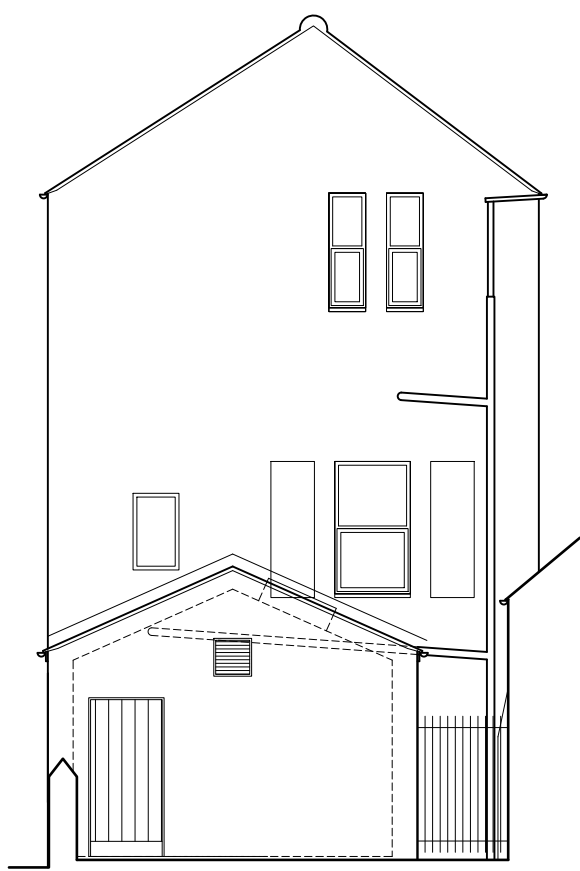




Easterly Elevation

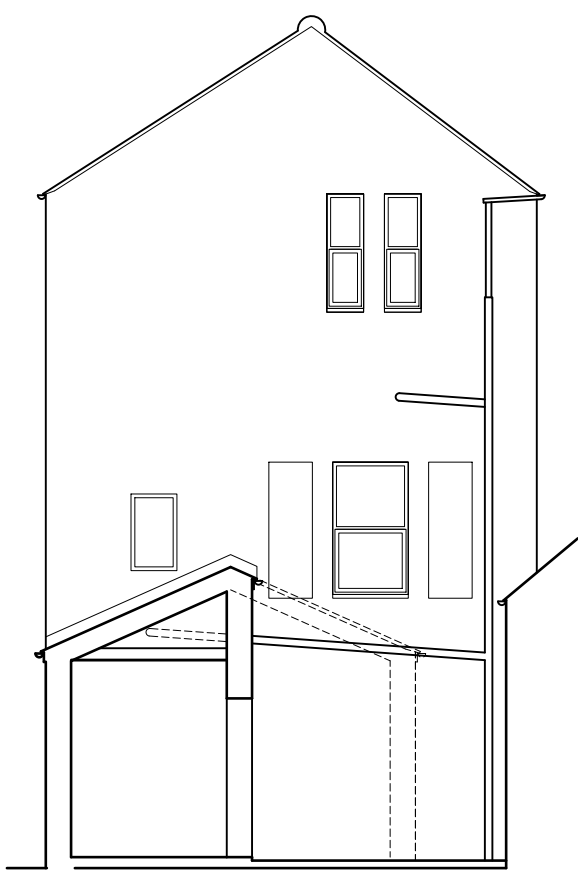



Easterly Sectional Elevation
through back entrance

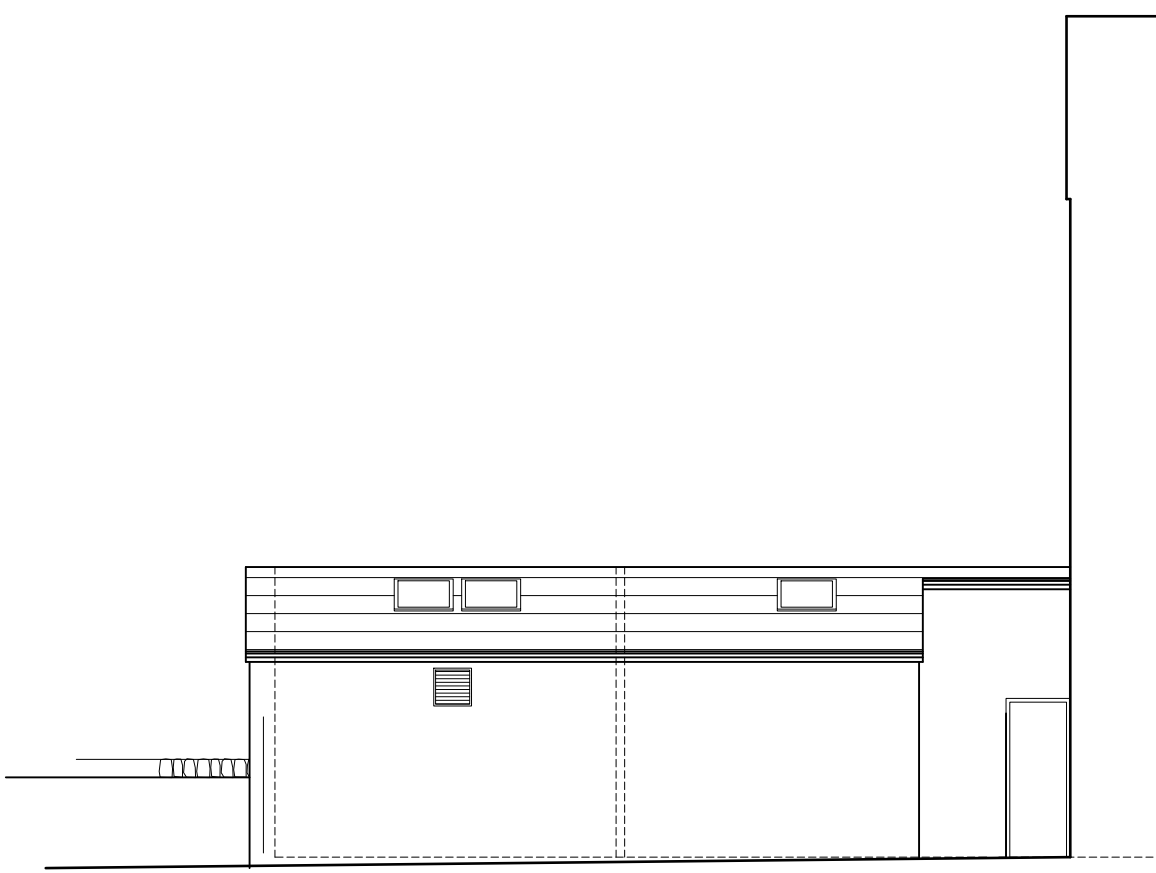

Northerly Sectional Elevation

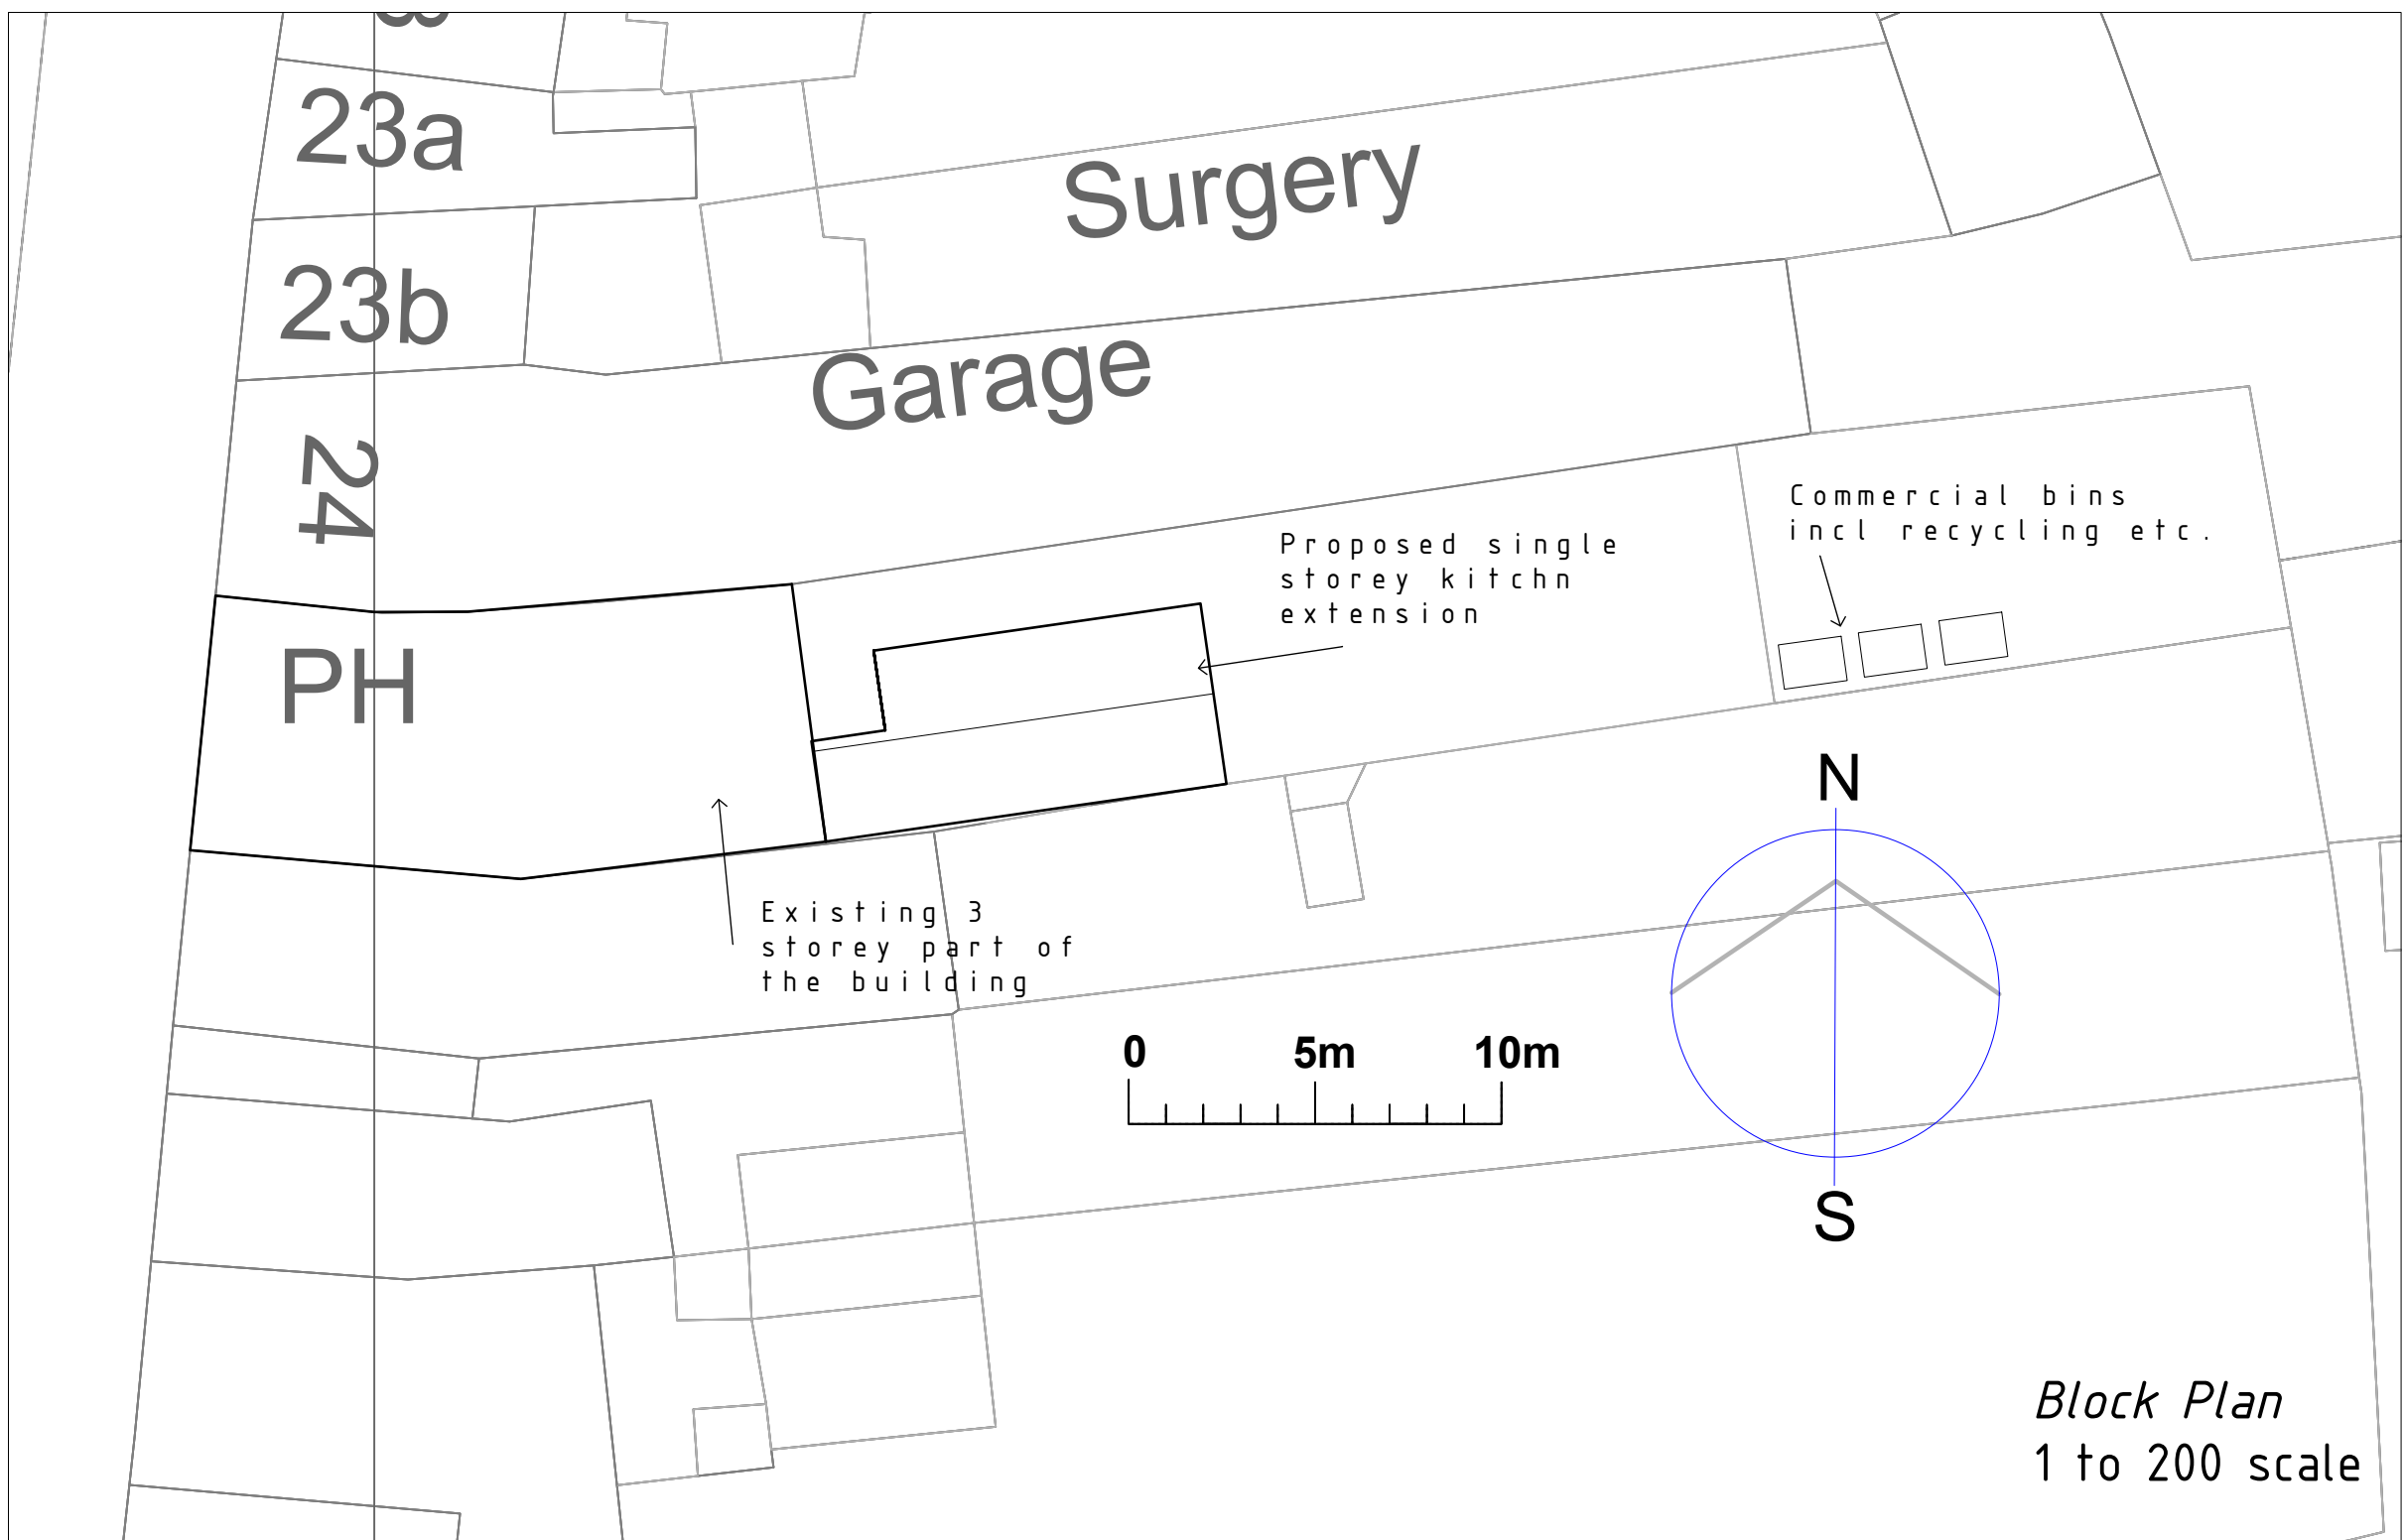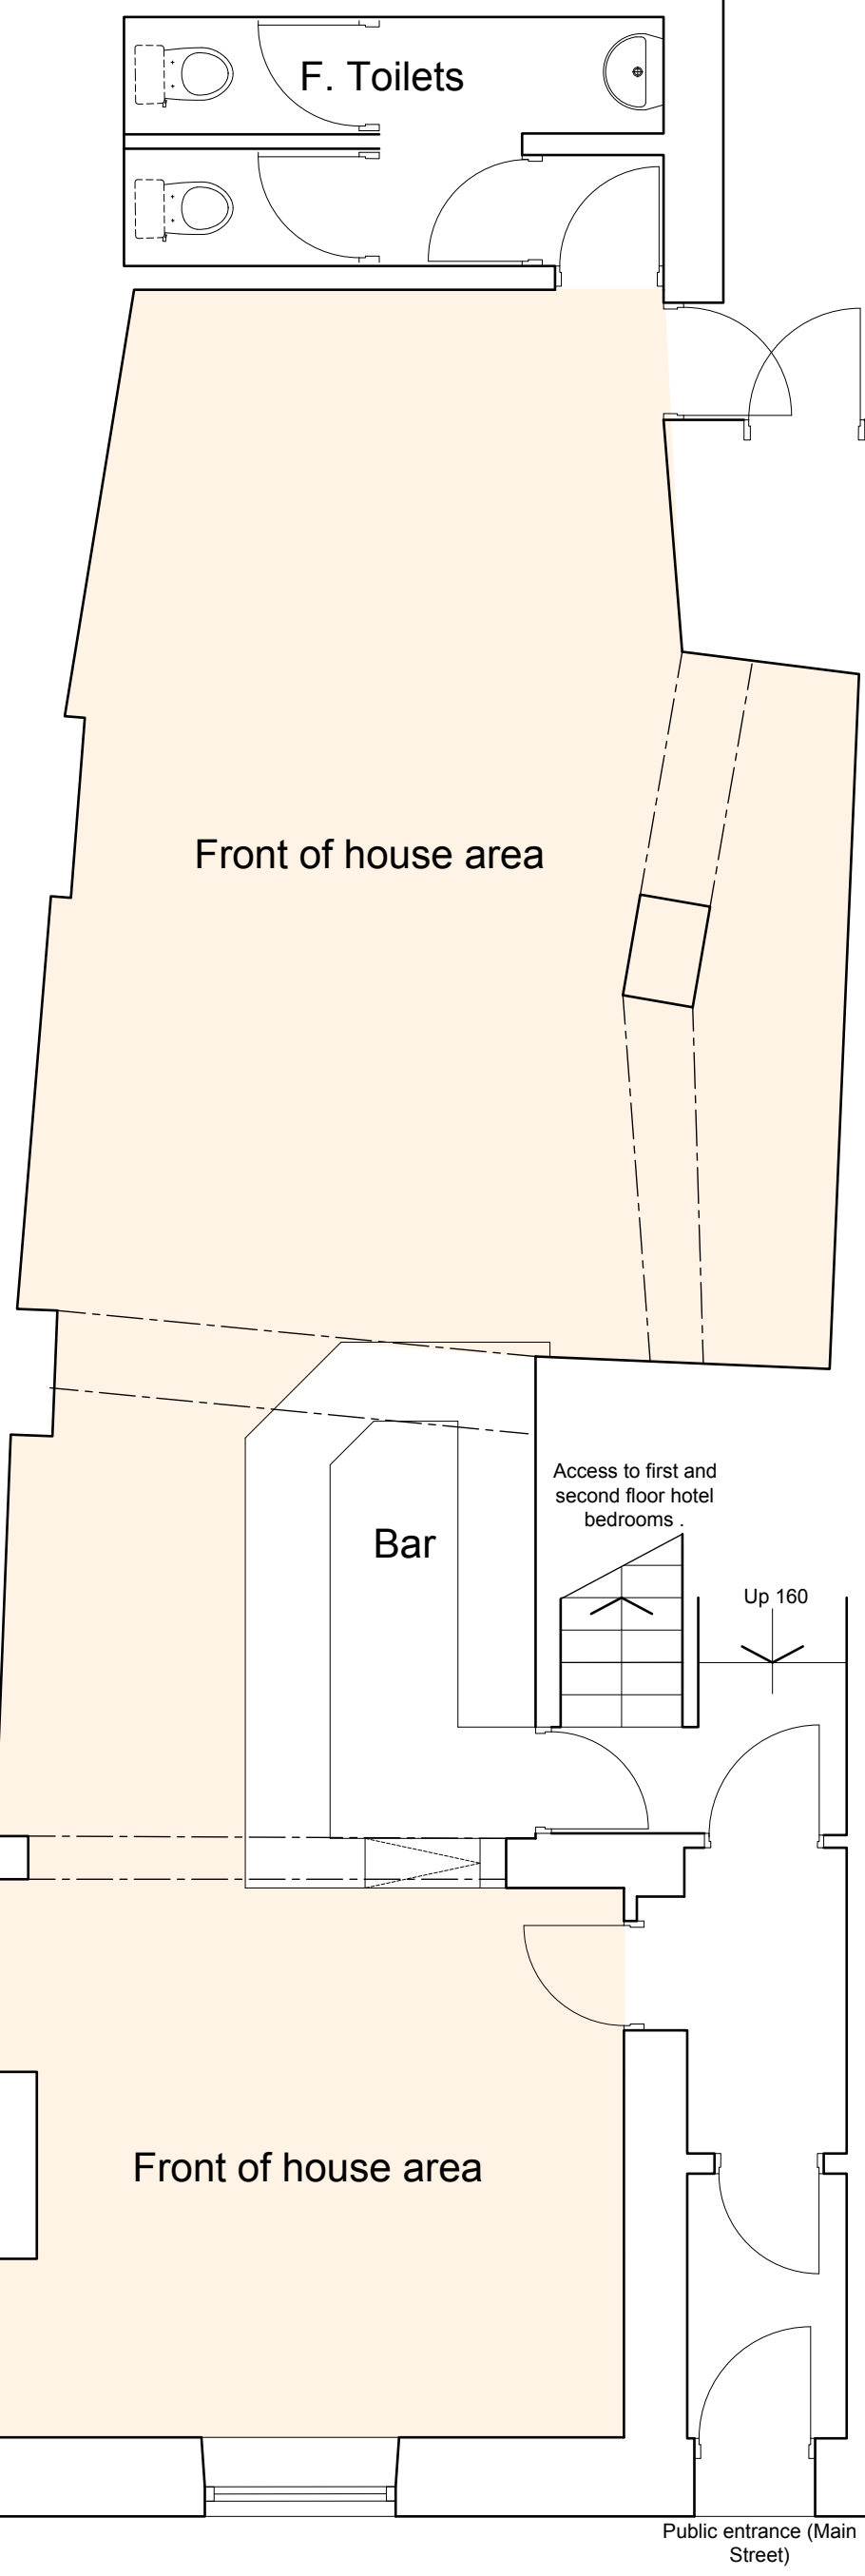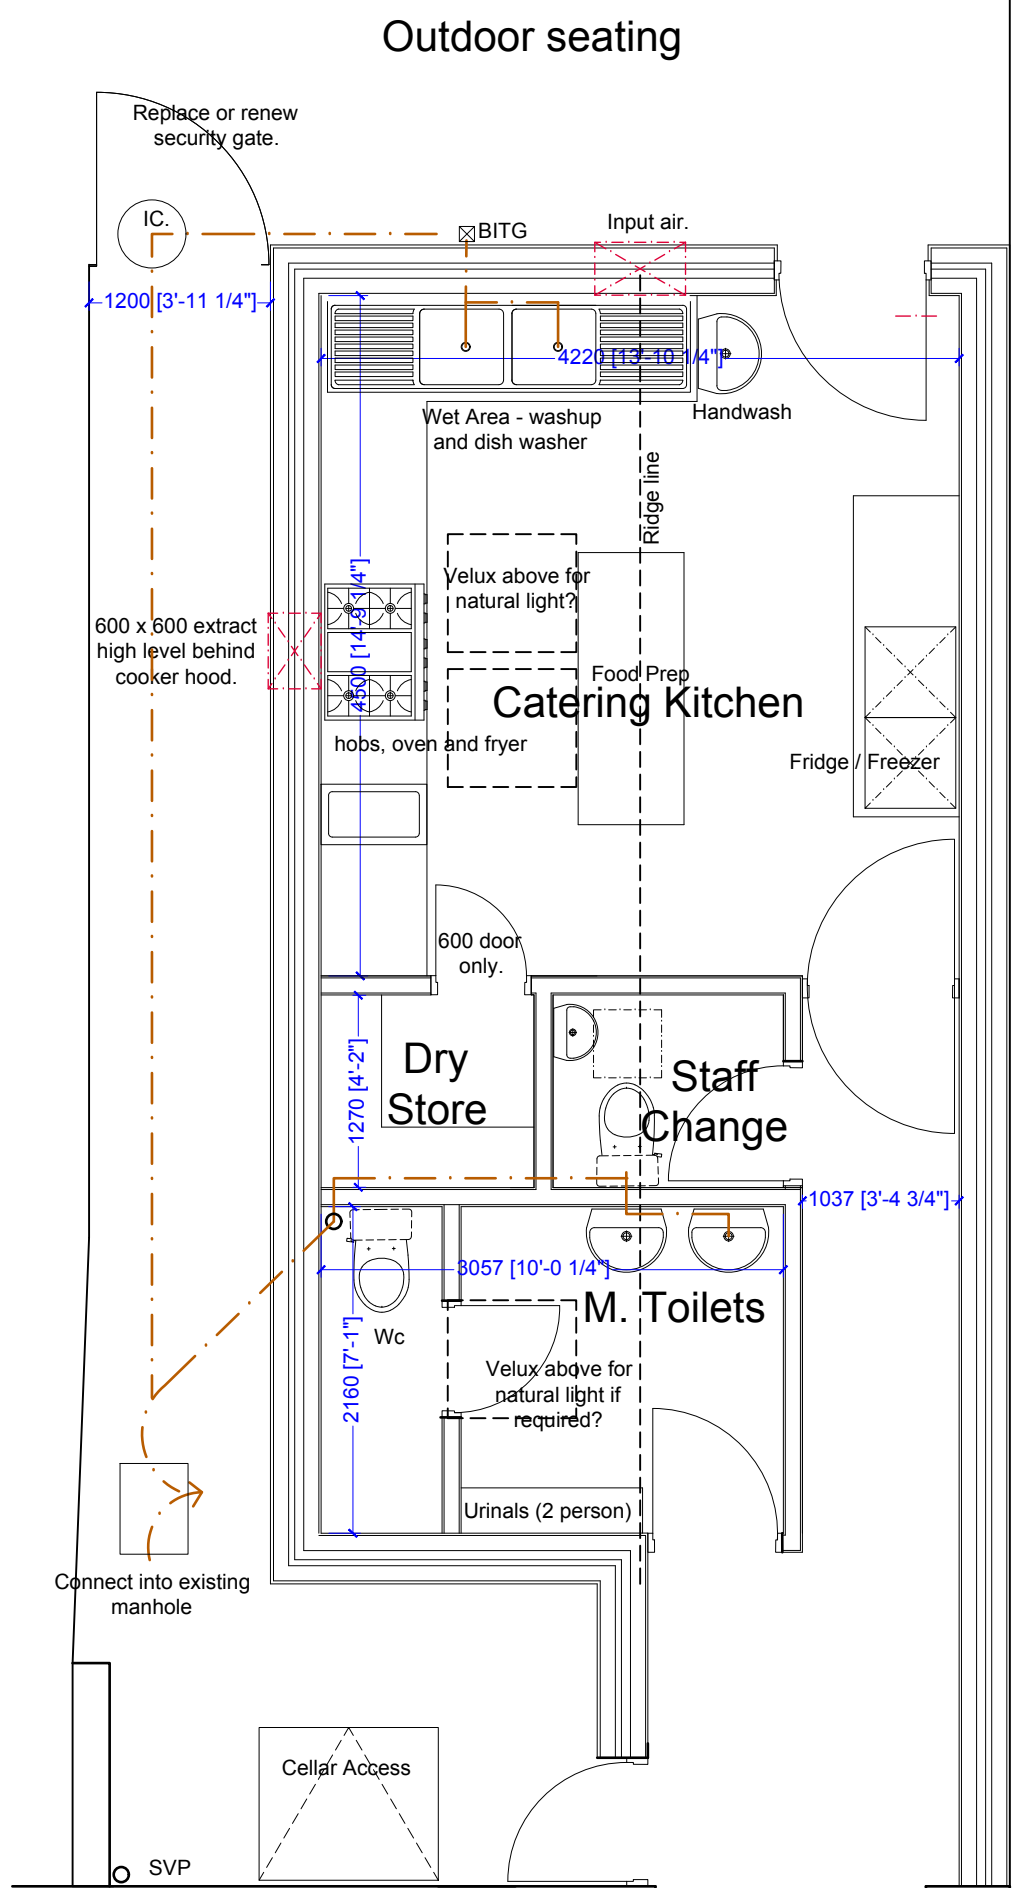

Block Plan
1 to 200 scale

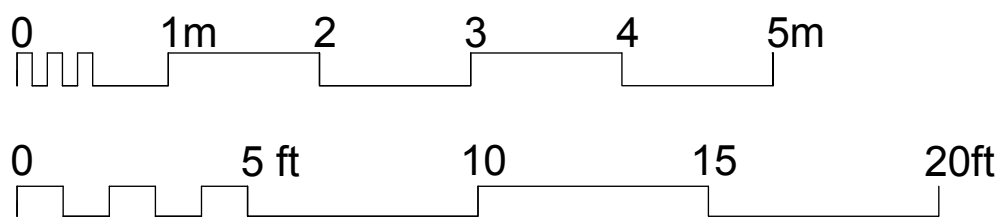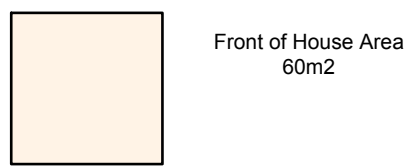

RV	DATE	COMMENTS
A	23.06.20	Option B removed following client preference for A
B	25.06.20	Elevations and staff change added.
C	02.07.20	Refuse added to block plan. Site location amended to incorporate position



Site Location Plan
1 to 1250 scale

Proposed Sketch Plans
Elevations, Block and Site Location

ALTERATIONS AND EXTENSION
THE CAT INN,
MAIN STREET, EGREMONT
Maq Masi

DRAWING NO.: 20.23.02c
SCALE: 1:100 @A1
DRAWN BY: CW
DRAWING NO.: June 2020



43 The Mount | Papcastle | Cockermouth | Cumbria | CA13 0JZ
studio@wkdesignarchitects.co.uk | www.wkdesignarchitects.co.uk
Carolyn Williamson 07773 329572 | Paul Kitchen 07968 094847