


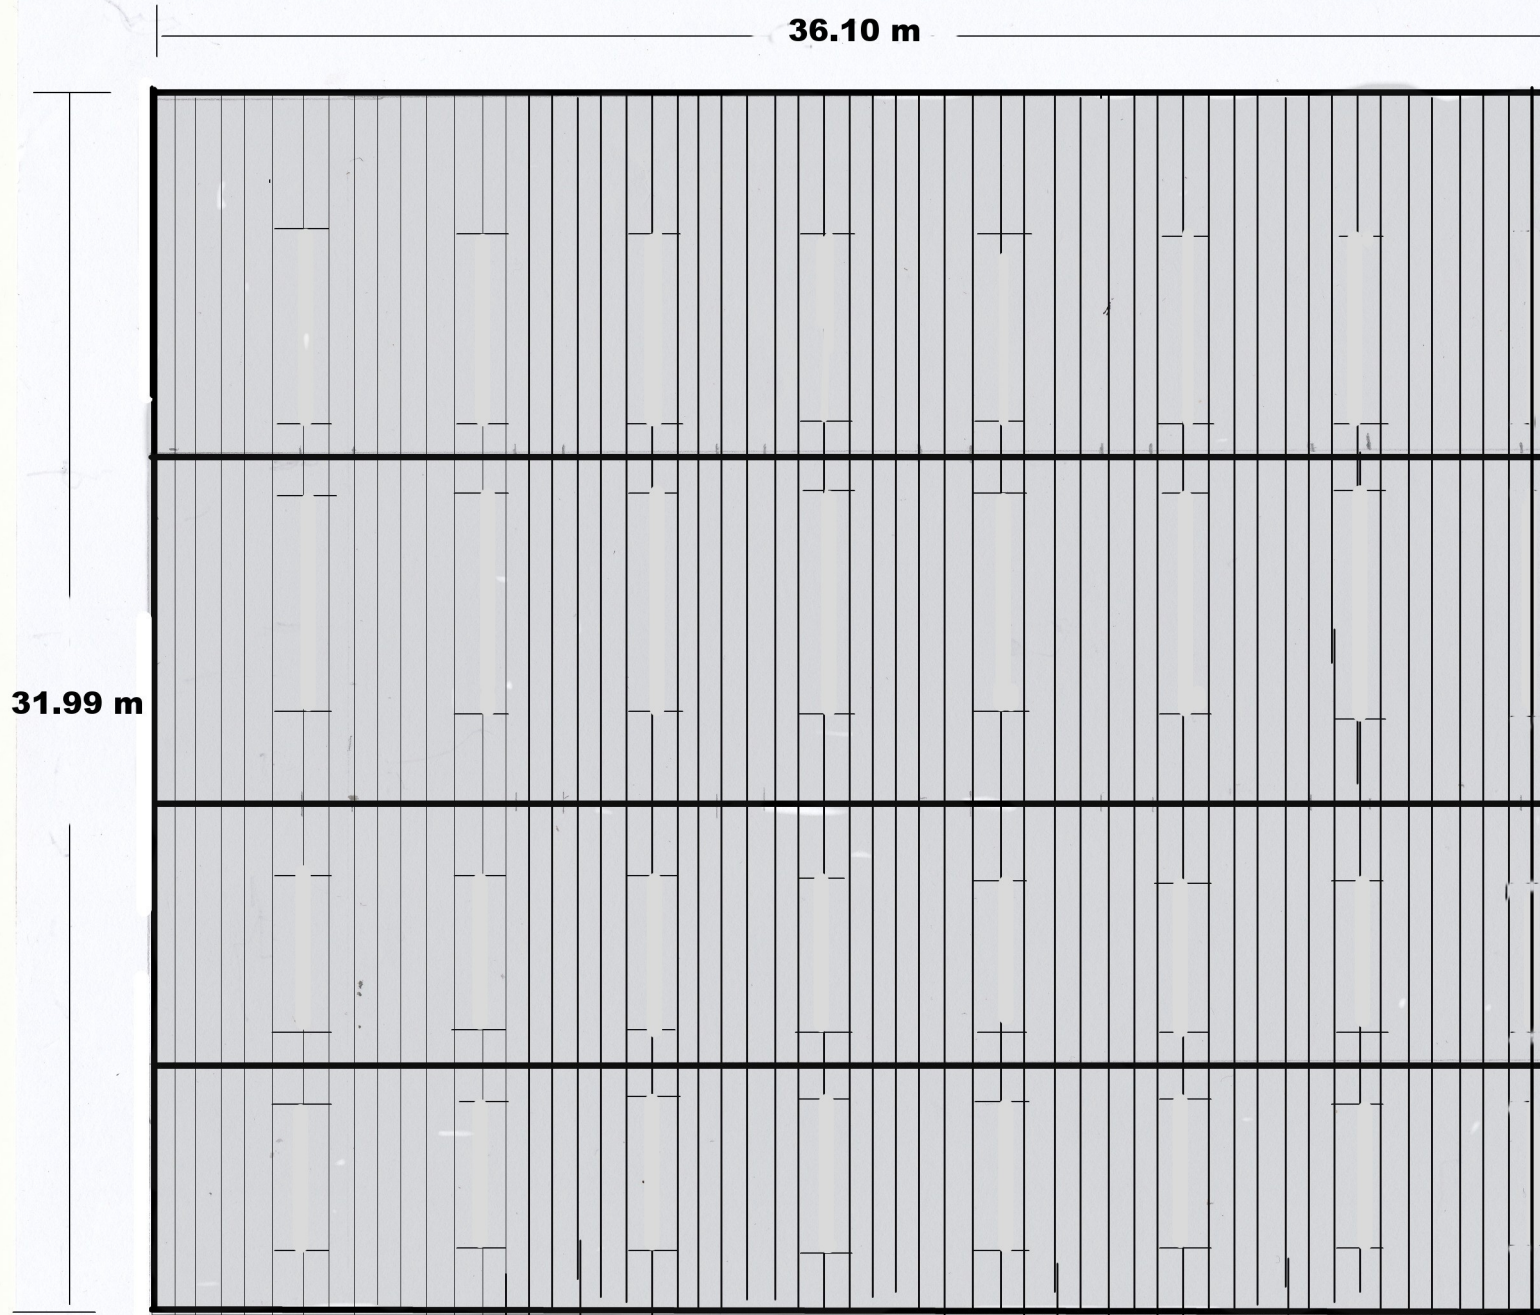

36.10 m

31.99 m

**Proposed Machinery
Store & Silage shed
For Mr & Mrs J Palmer**

Plan View scale 1:20

**Drawing Number
PAL.0820F**

Roof Covering **Cement
fibre corrugated sheets with clear
corrugated panels**

Planted screening hedge

**Greensyke Farm
Lamplugh
Workington
Cumbria
CA14 4SA**