


EXISTING FOOTPATH/TRACKS

GRASS VERGE

GRASS VERGE

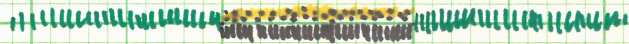

GRAVEL/STONE

East

West

East

PROPOSED UPGRADES TO FOOTPATH

GRASS VERGE

GRASS VERGE




FORMALISED MATERIAL -
STONE AND SUB-BASE

West



PROPOSED UPGRADES TO EXISTING PATHS AND NEW FOOTPATH DESIGN.

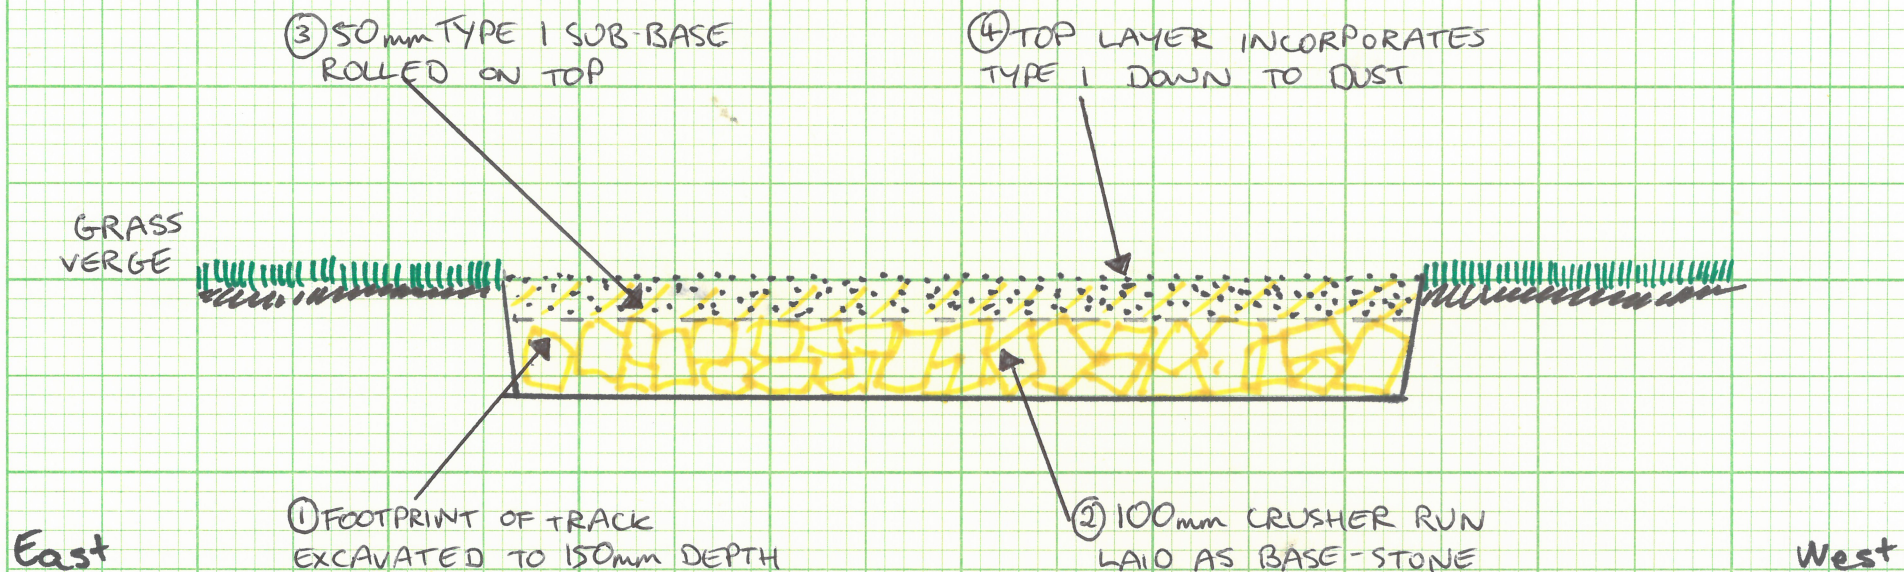

⑤ FINISHED TRACK TO MEASURE
150 mm x 1.2m WIDE

