



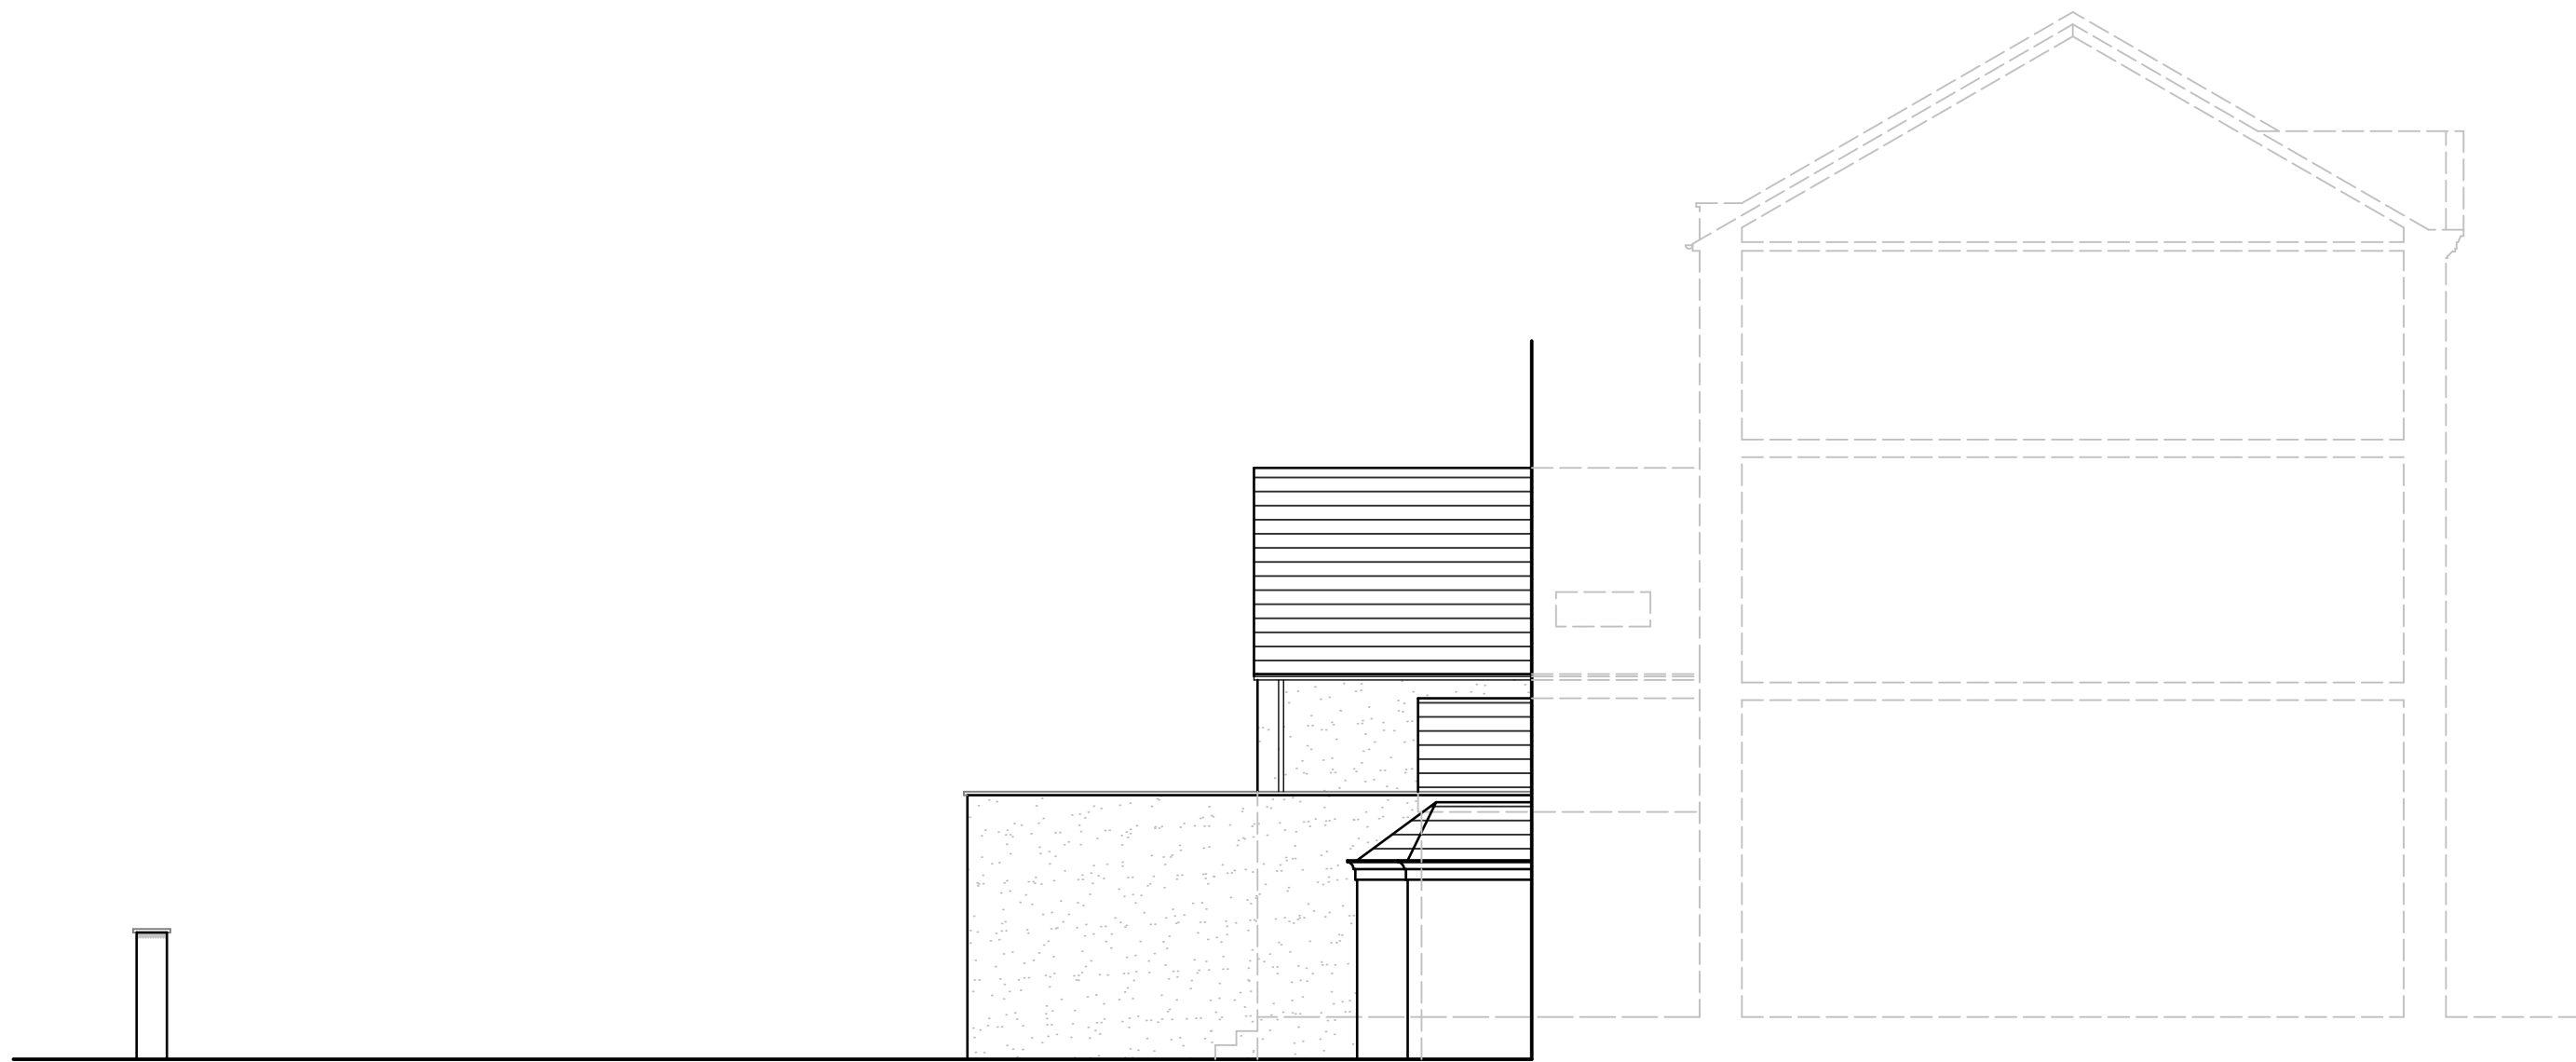

NW ELEVATION TO FORMER
HSBC CAR-PARK

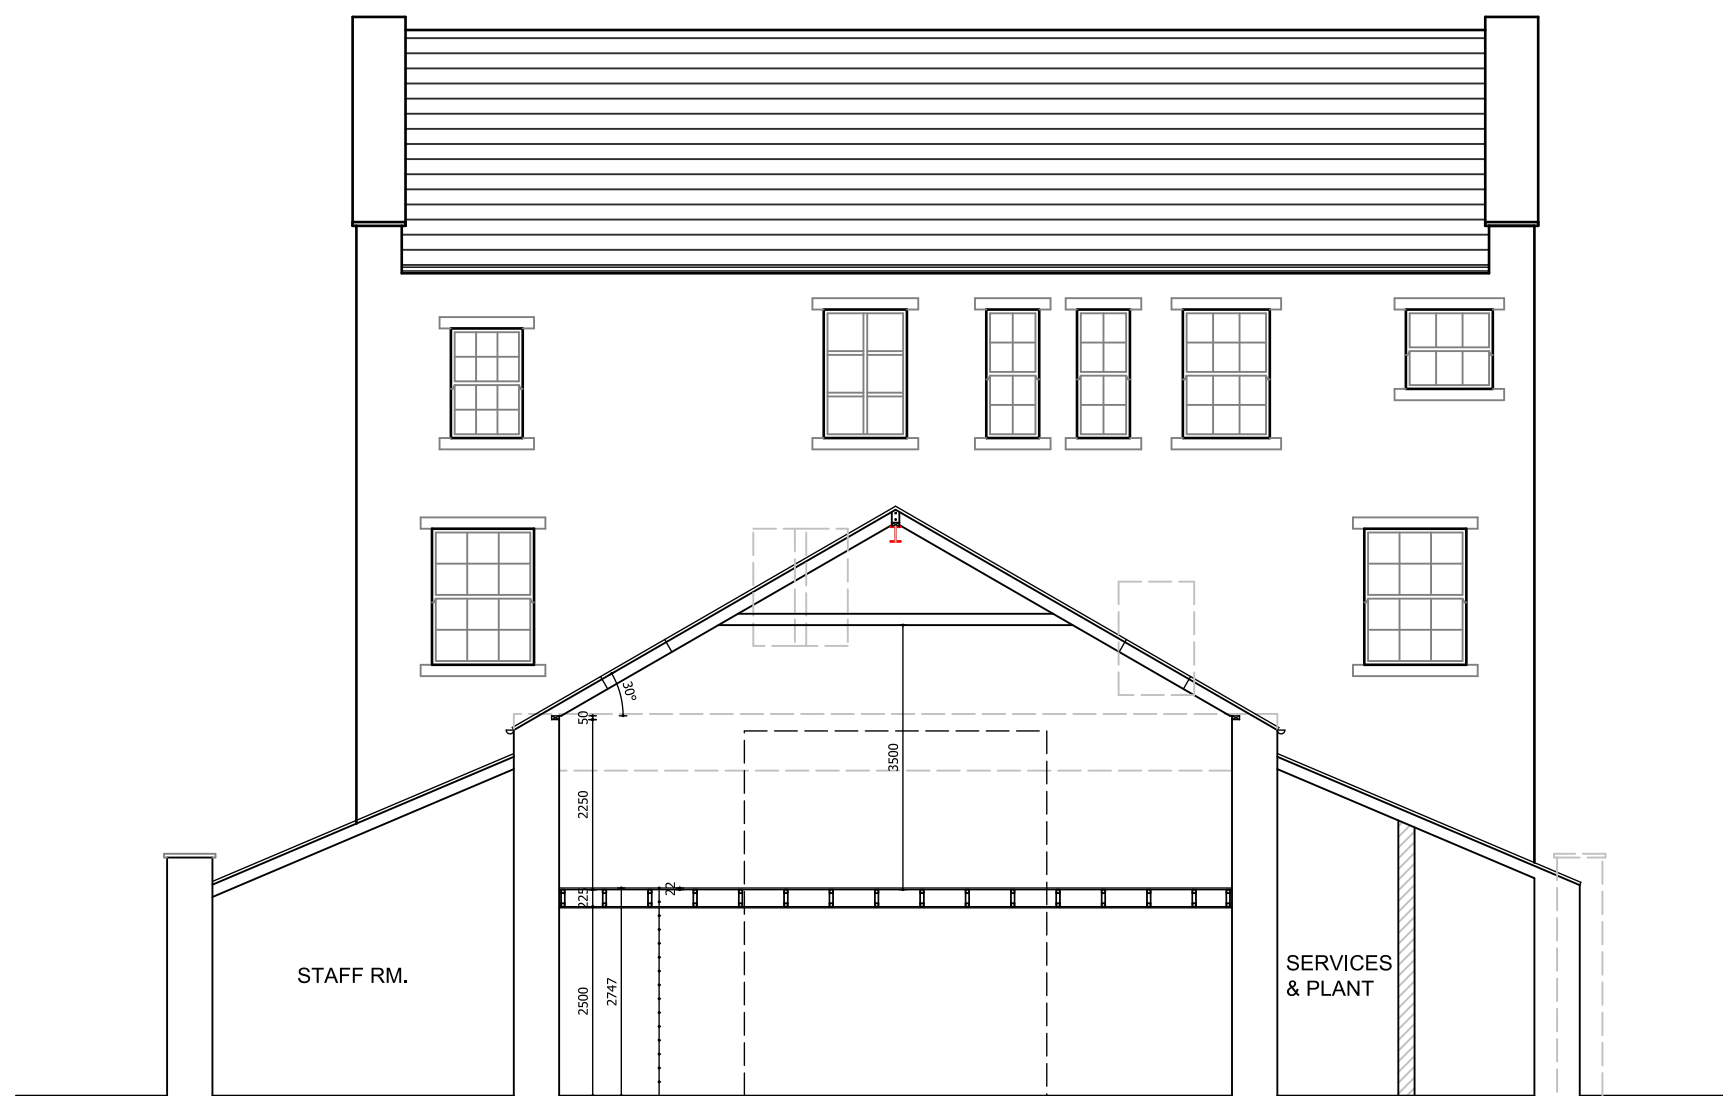

NE ELEVATION / SECTION A-A



NE ELEVATION

ALPHA DESIGN

Architectural Services
Member of the Chartered Institute of
Architectural Technologists

Tel: 01900 829199

Project
FORMER POST OFFICE BUILDING,
70 LOWTHER STREET,
WHITEHAVEN

Client
HIGH GRANGE
DEVELOPMENTS LTD.

Drawing
PROPOSED ELEVATIONS
& SECTION

Scale 1:100 @ A1 (L) Drawn GB

Checked Date AUGUST 2025

Drawing No.
25/07/1083 - 08

This drawing and design is copyright and must not
be reproduced in part or in whole without prior
written consent. Contractors must verify all
dimensions on site before commencing work or
preparing shop drawings.