




N
S
Site Location
Scale 1:1250
@ A2

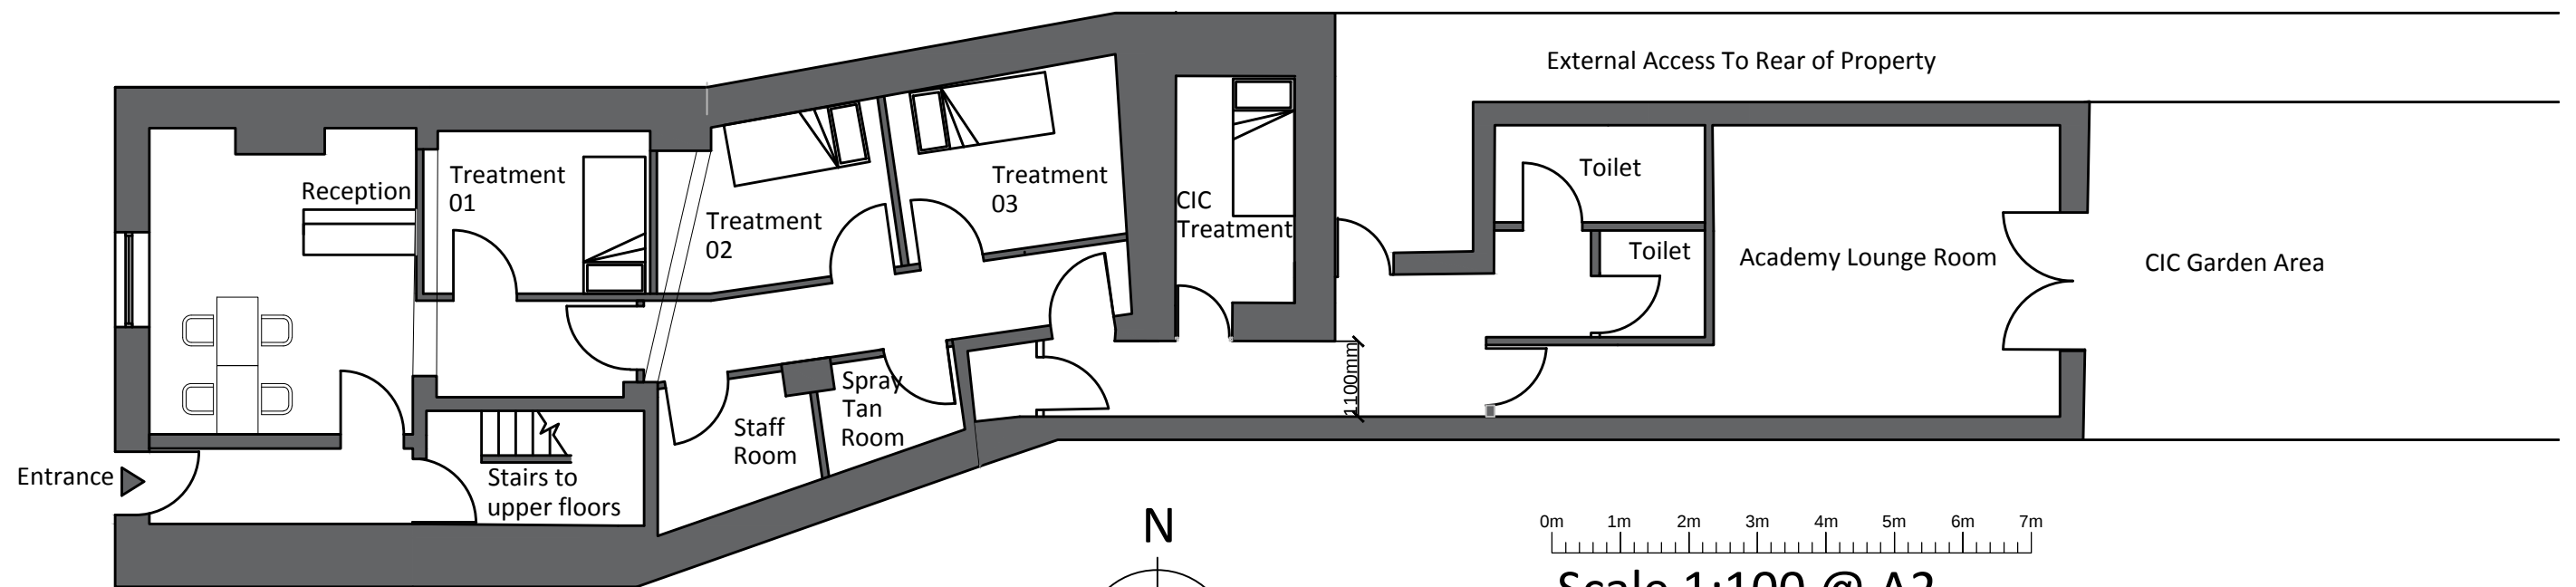

0m 1m 2m 3m 4m 5m 6m 7m

Scale 1:100 @ A2
DWG 228/01/R0
As Proposed

The Transformation of
(The Cat Inn), 25 Main Street, Egremont