


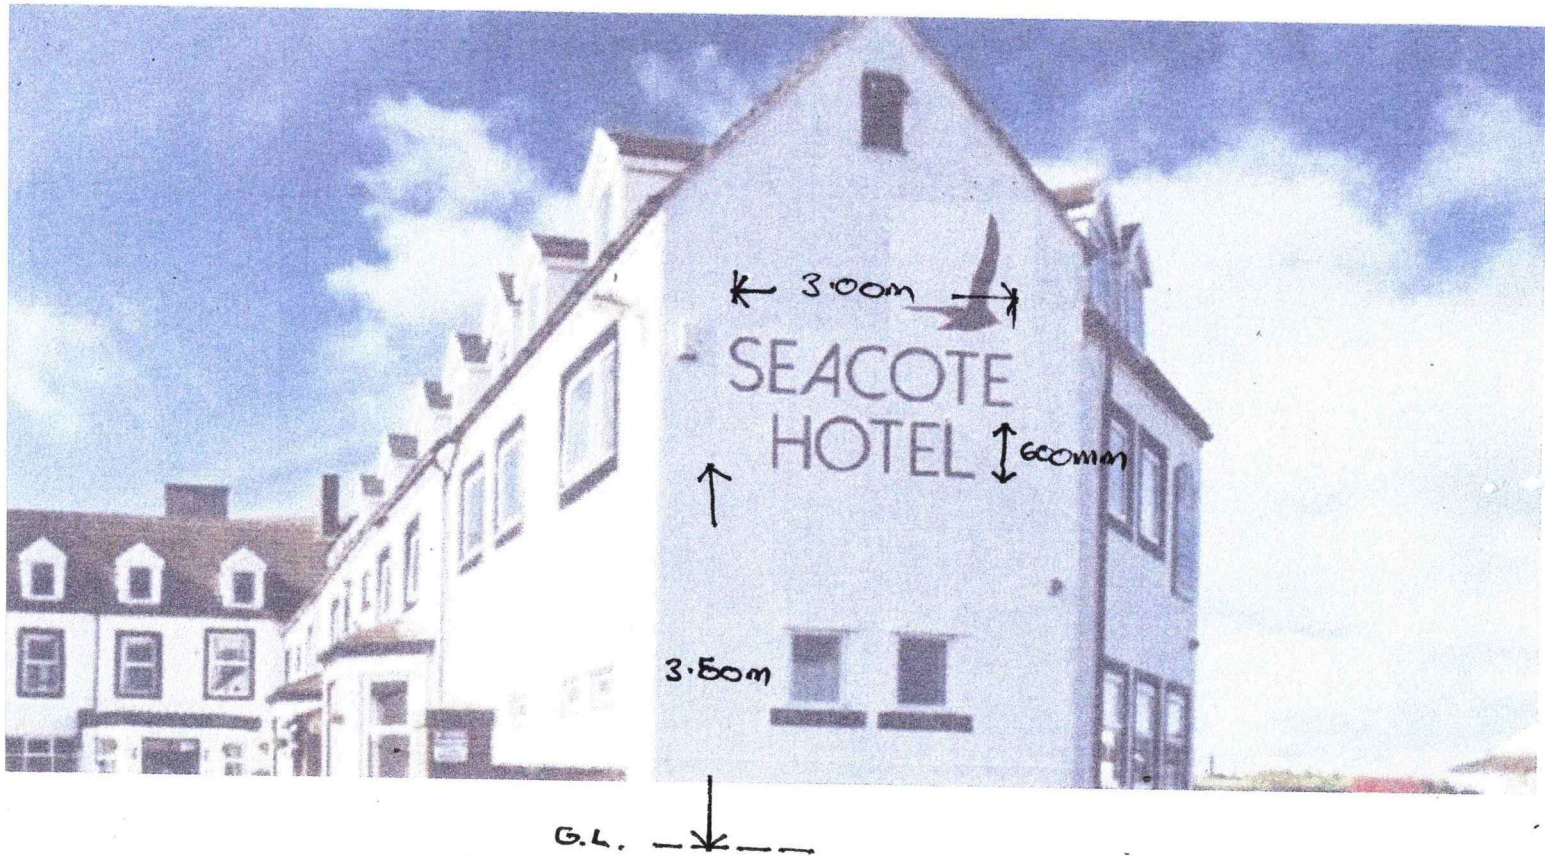

PROPOSED ADDITION OF HOTEL NAME TO NORTH ELEVATION GABLE WALL
AT THE SEACOTE HOTEL BEACH ROAD ST.BEES CA27 0ES
FOR THE SEACOTE HOTEL

Proposed Elevation Photo

Not to Scale

July 2026

SH/4A