



Notes Sketch schemes may be based on plan information of unknown origin and is subject to verification and survey. Contractors must verify all dimensions on site before commencing any work or shop drawings. This drawing is not to be scaled. Use figured dimensions only. Ensure digital versions are plotted at 'Actual Size'. Building areas are liable to adjustment over the course of the design process due to ongoing construction detailing developments. Subject to statutory approvals and survey.

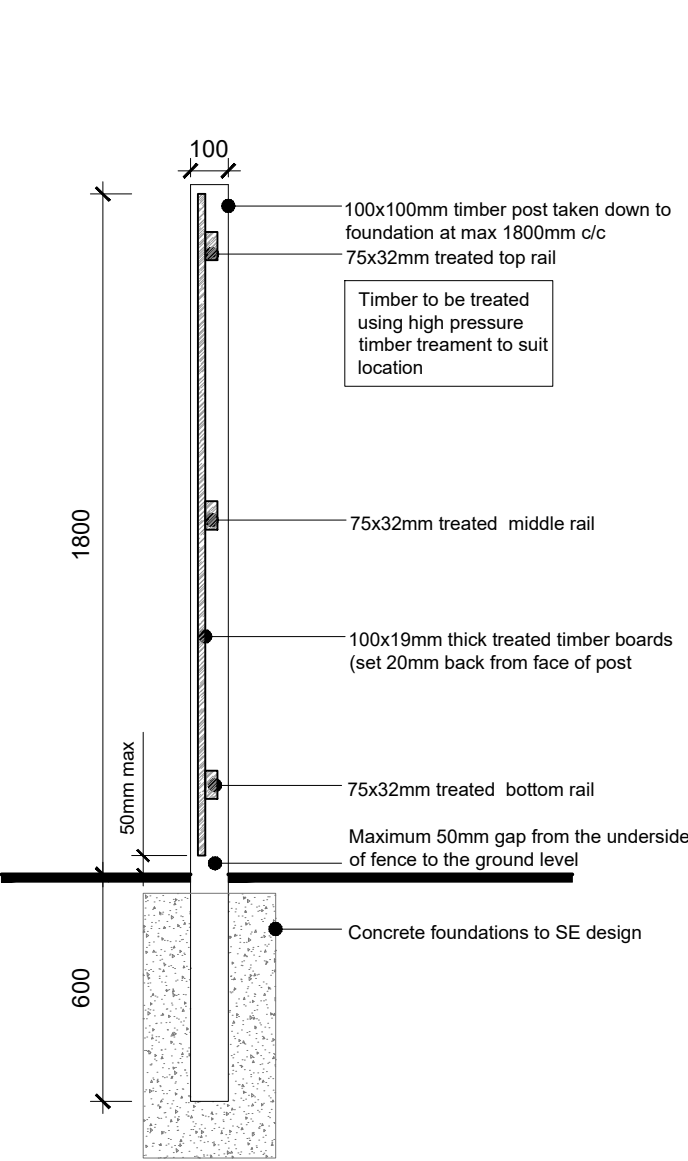

Section A

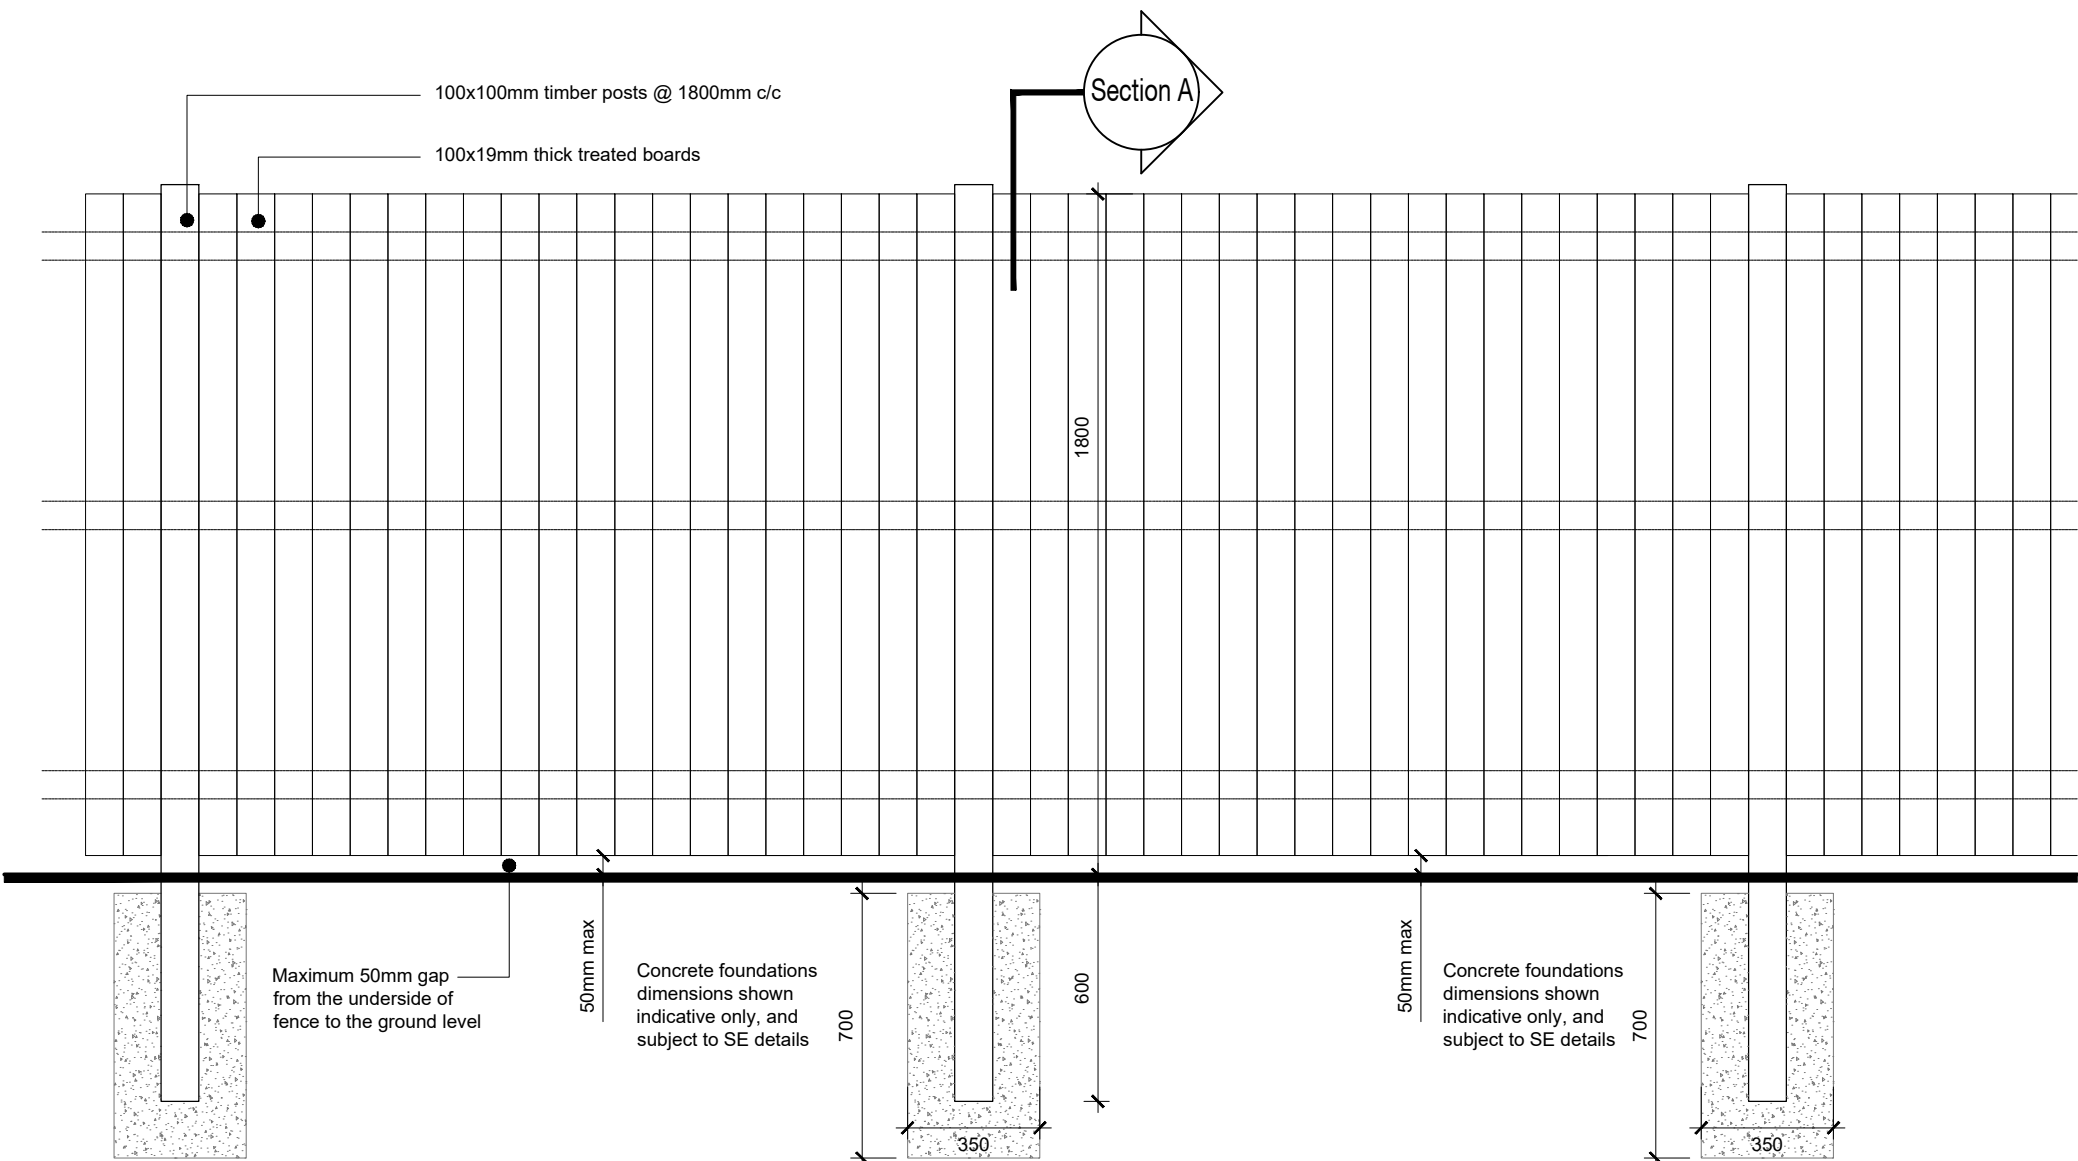

Typical Elevation

Rev		Description		Drawn		Date							
edwardarchitects LDS Marshall's Mill, Marshall Street, Leeds, LS11 9YJt 0113 819 8041 LDN 320 City Road, Angel, London, EC1V 2NZw edwardarchitects.co.uk													
Client Gleeson													
Project Harras Moor													
Status Planning						BIM Code S2							
Title Boundary Detail 01 & 03 1.8m High Close Boarded Timber Fence						Drawn HS Checked PB							
Project		Originator		Discipline		Drawing no.		Rev		Date		Scale	
1238 - EA - A - P100 -										07.04.26		1:20 (A3)	