



Project name

Drawing number	Rev
----------------	-----

2418 - 131000 P01

Drawing

Purpose of issue

FOR INFORMATION


Scale	First issue date
1 : 100 @ A1	01/08/2025

Client
Liam Magennis


Rev	Date	Description	Drawn / Checked
P05	10/09/25	Advertisement Consent Application amendment	GW
P04	08/08/25	Advertisement Consent Application	GW
P01	01/08/25	Pre application advice	GW




1 | North East Proposed

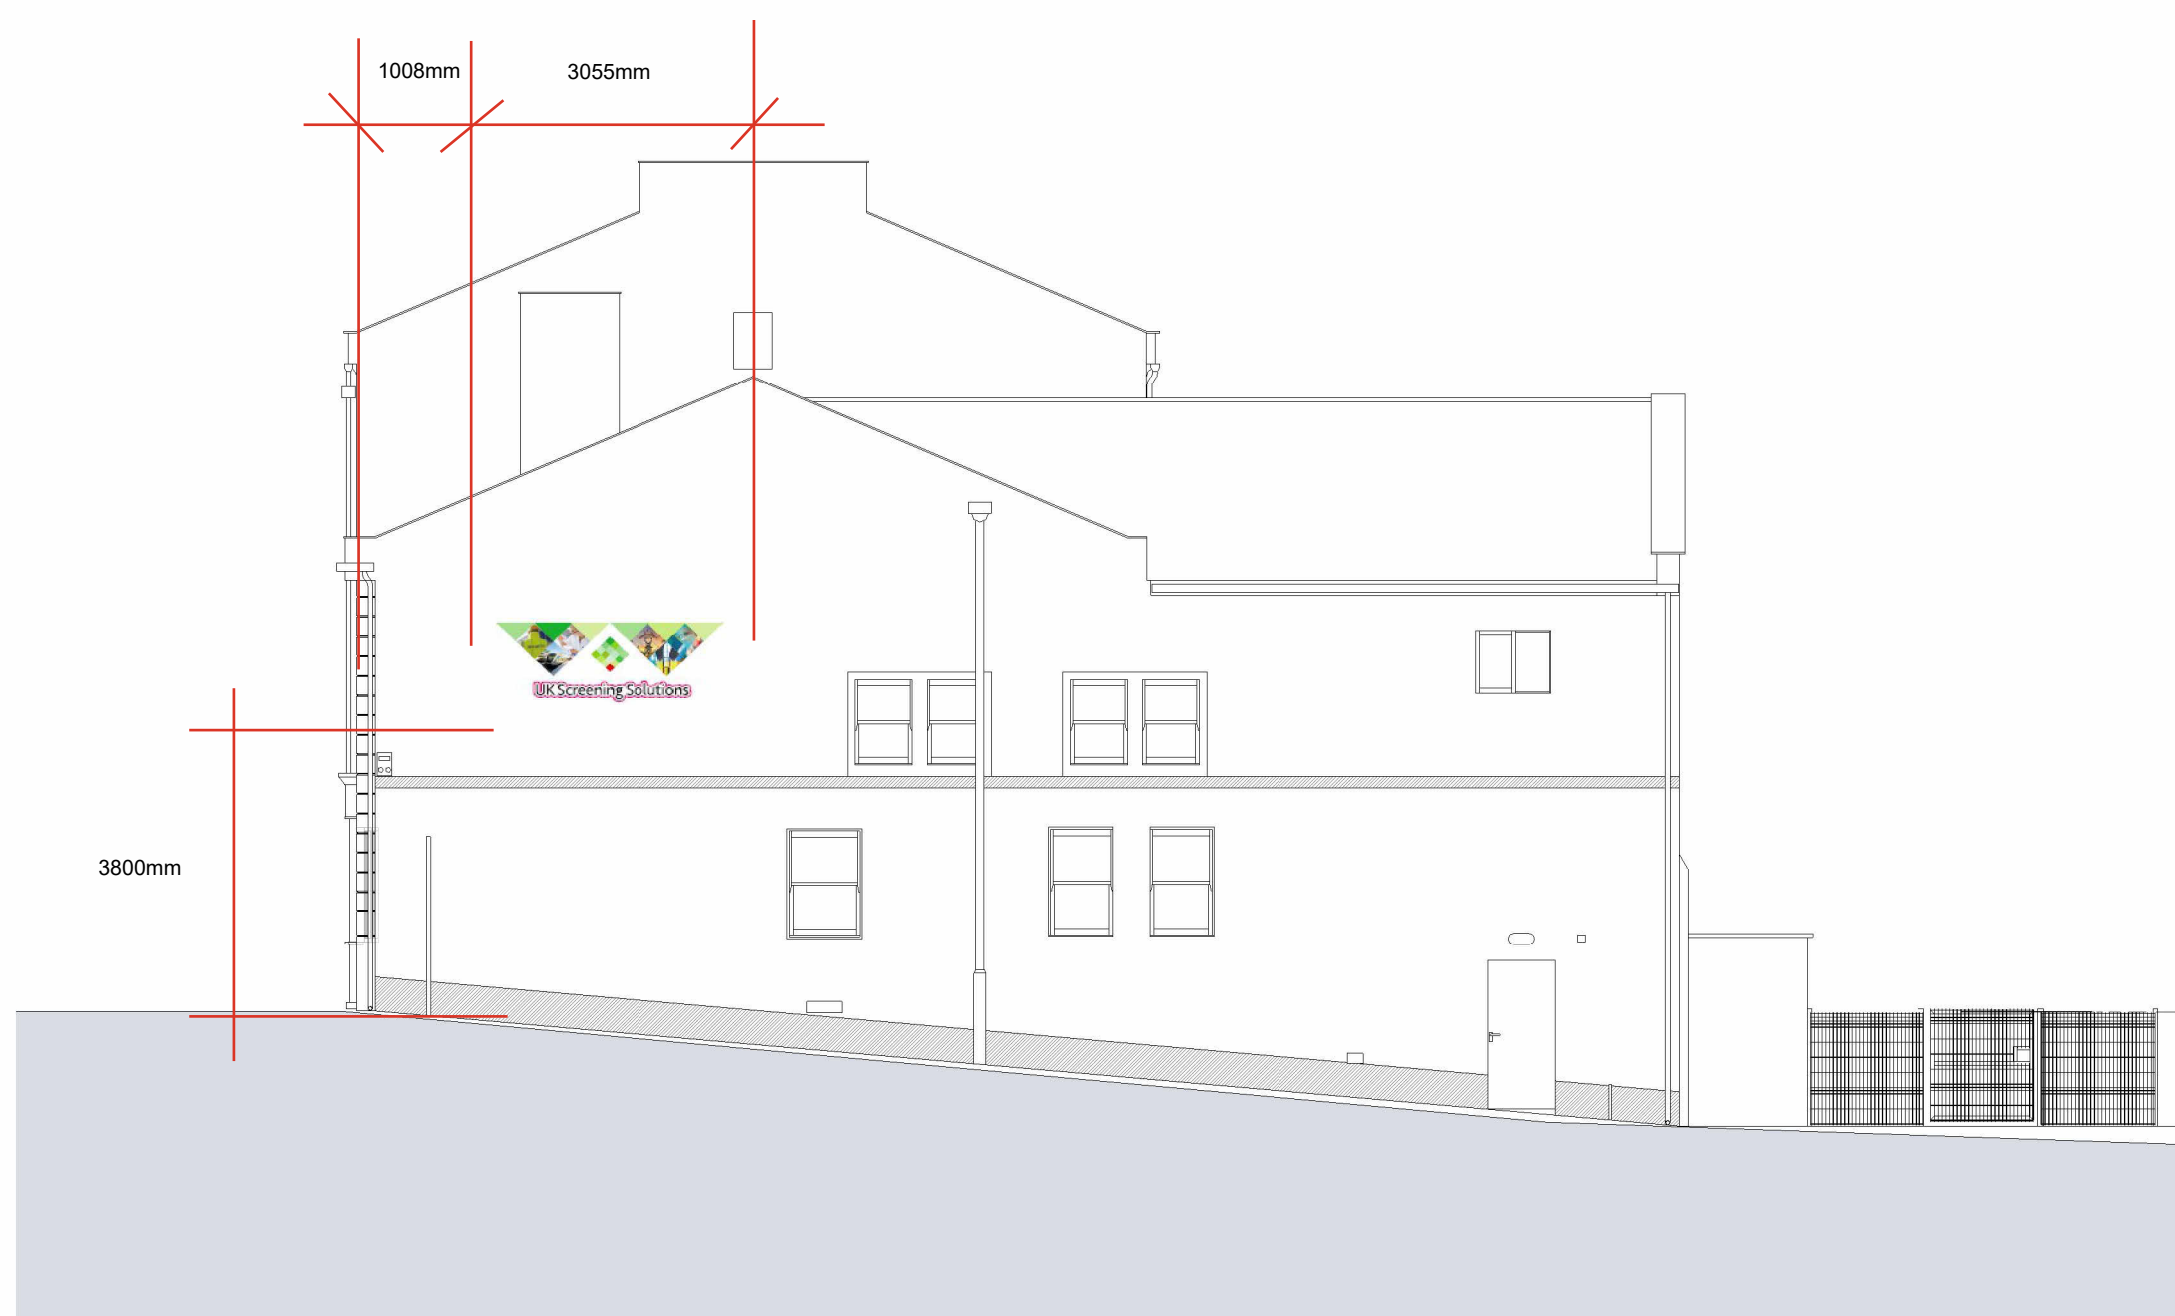

2 | North West Proposed
1 : 100

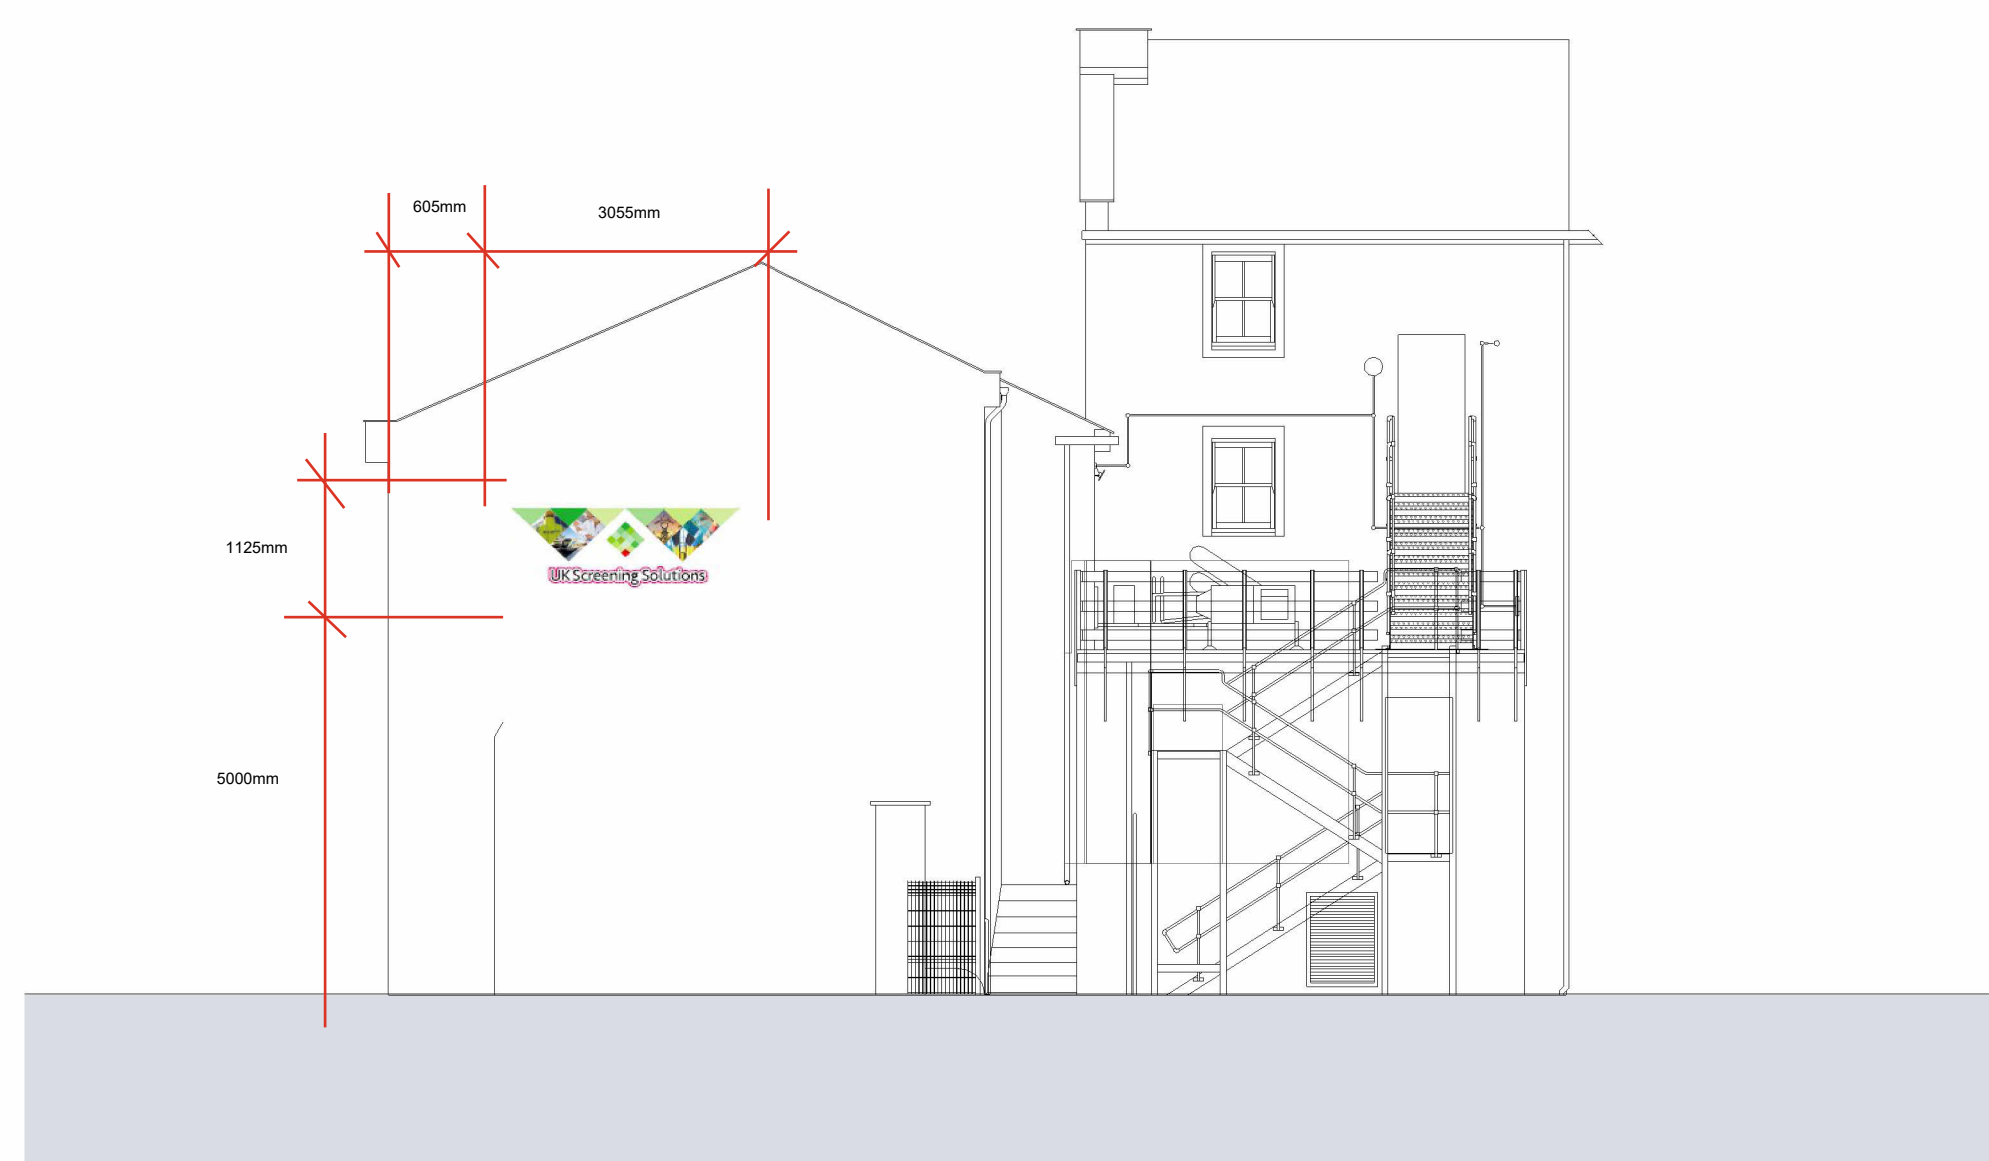

3 | South West Proposed

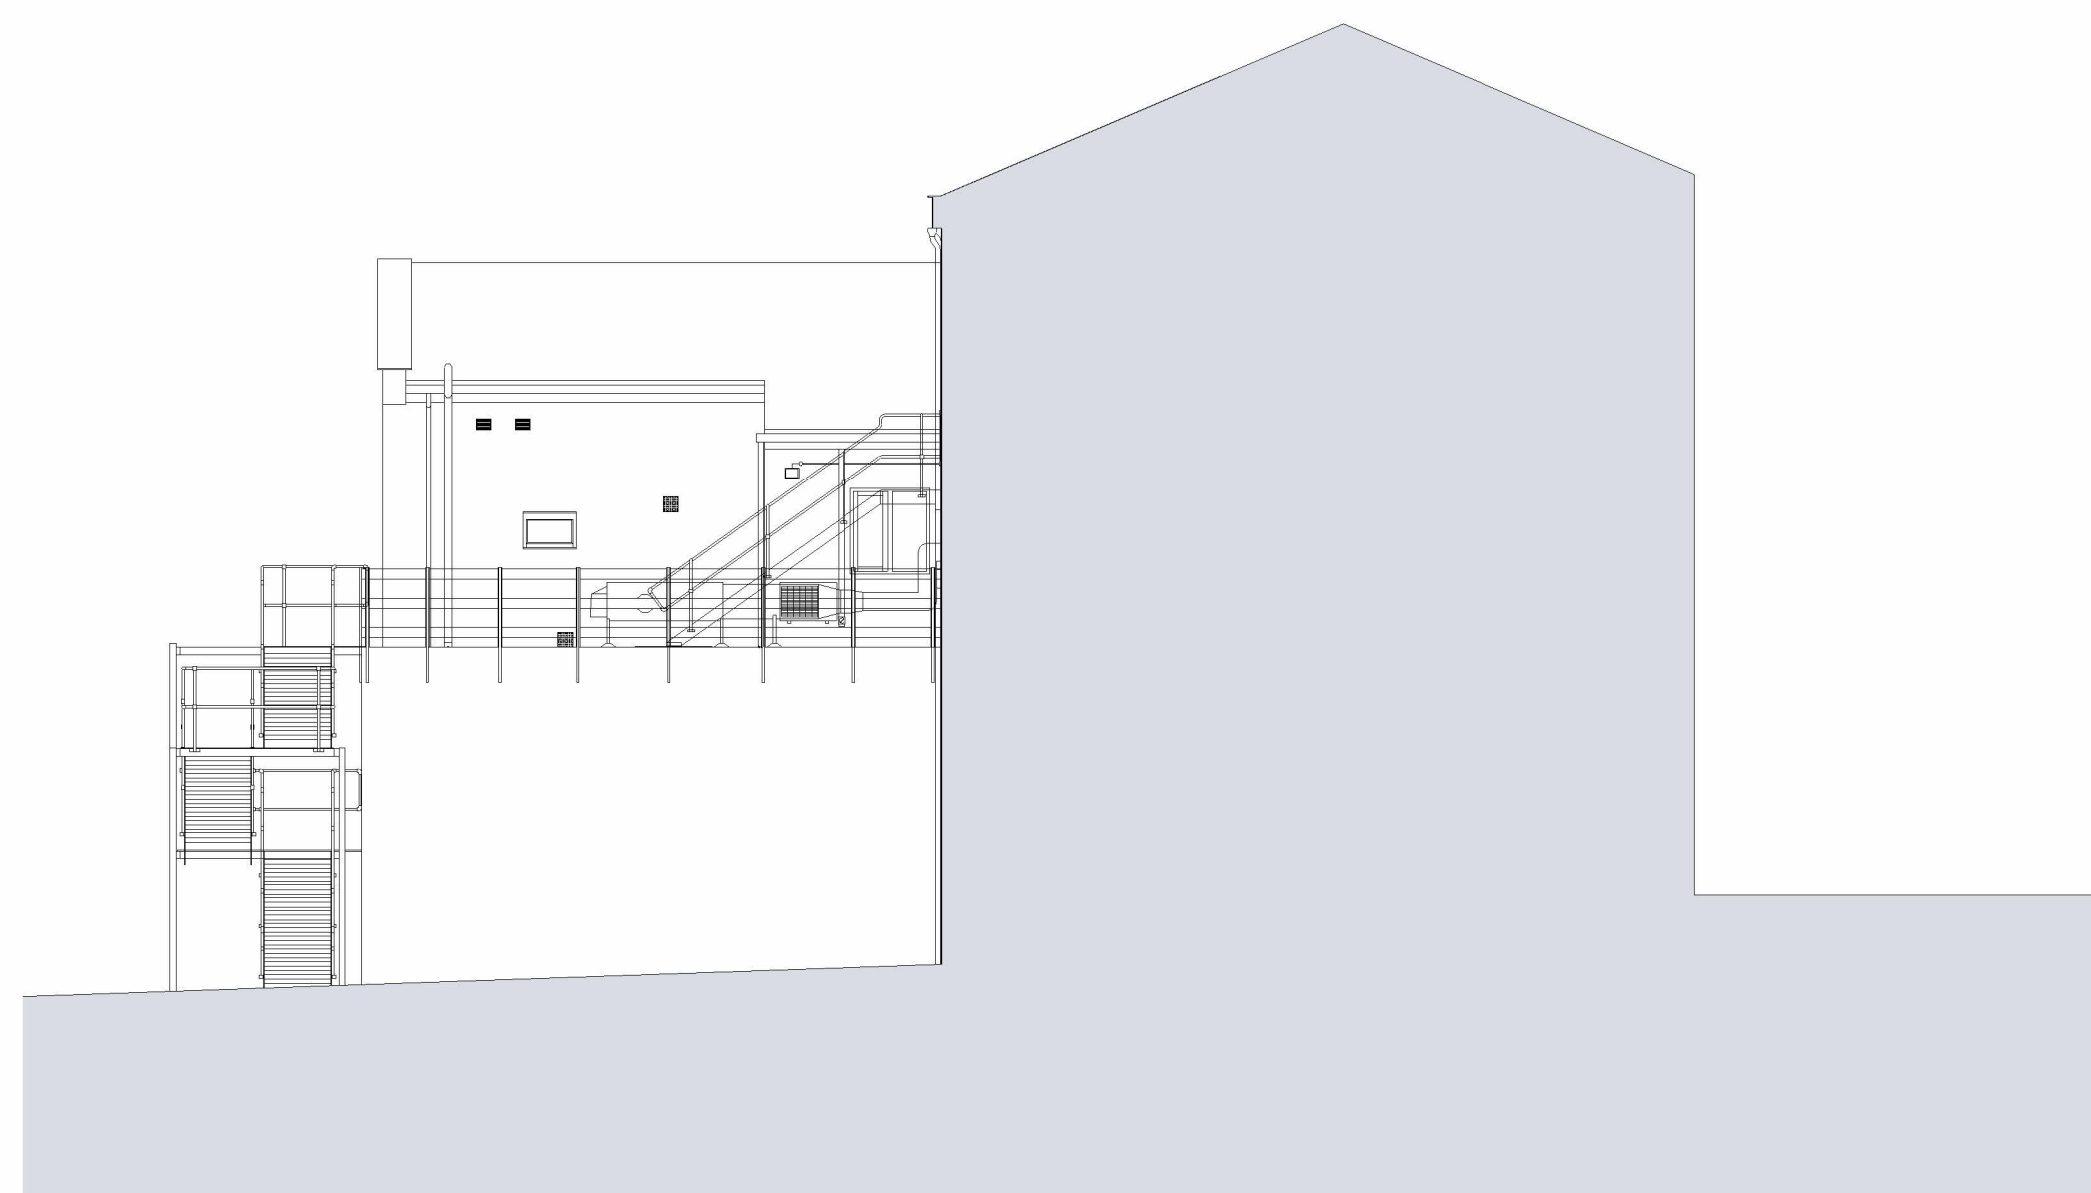

4 | South East Proposed

Notes

1. Do not scale this drawing.
2. All dimensions must be checked on site and any discrepancies verified with the architect.
3. Unless shown otherwise, all dimensions are to structural surfaces.
4. Drawing to be read with all other issued information. Any discrepancies to be brought to the attention of the architect.
5. This drawing is the copyright of Architects Limited and may not be copied, altered or reproduced in any form, or passed to a third party without license or written consent.
6. This document is prepared for the sole use of Liam Magennis
7. and no liability to any other persons is accepted by Architects Limited. Architects Limited accepts no liability for use of this drawing by parties other than the party for whom it was prepared or for purposes other than those for which it was prepared.

This is not a construction drawing, it is unsuitable for the purpose of construction and must on no account be used as such.

