




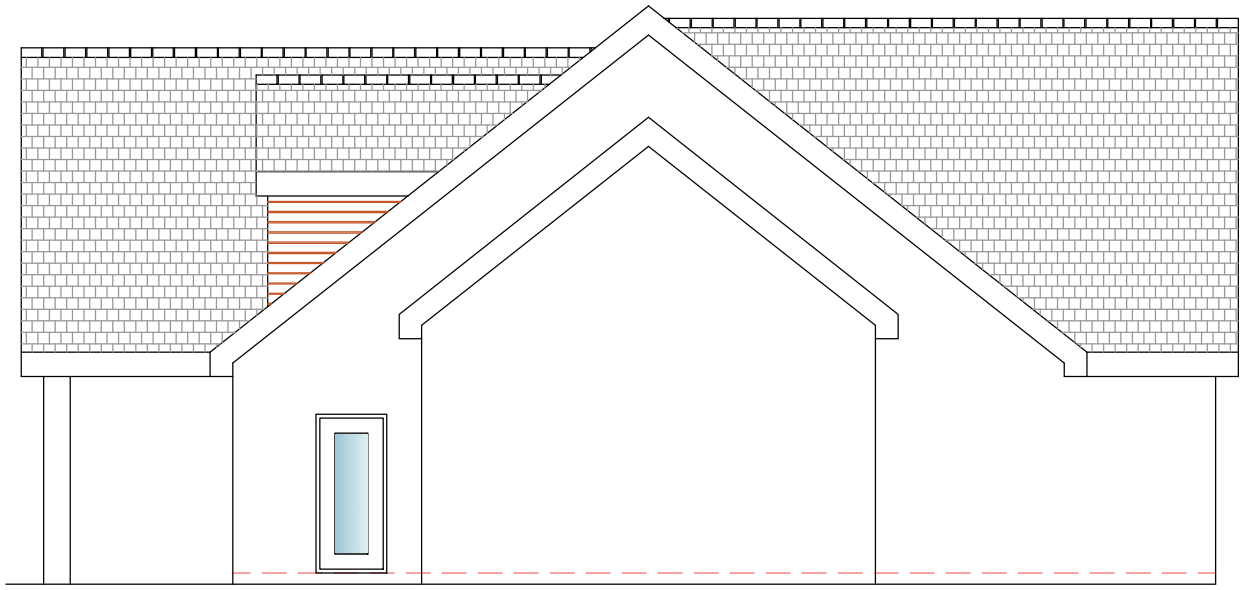


Side Elevation

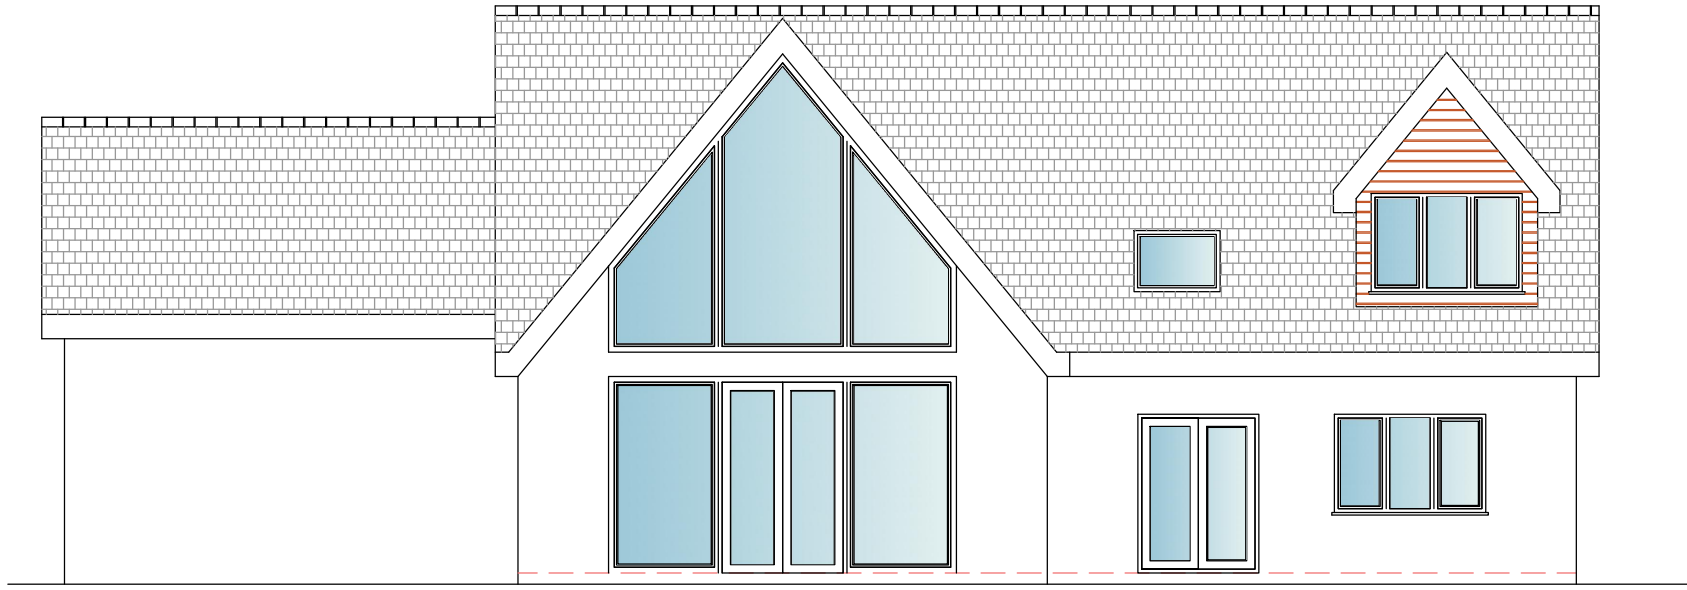


Rear Elevation
(Looking in from Sea)

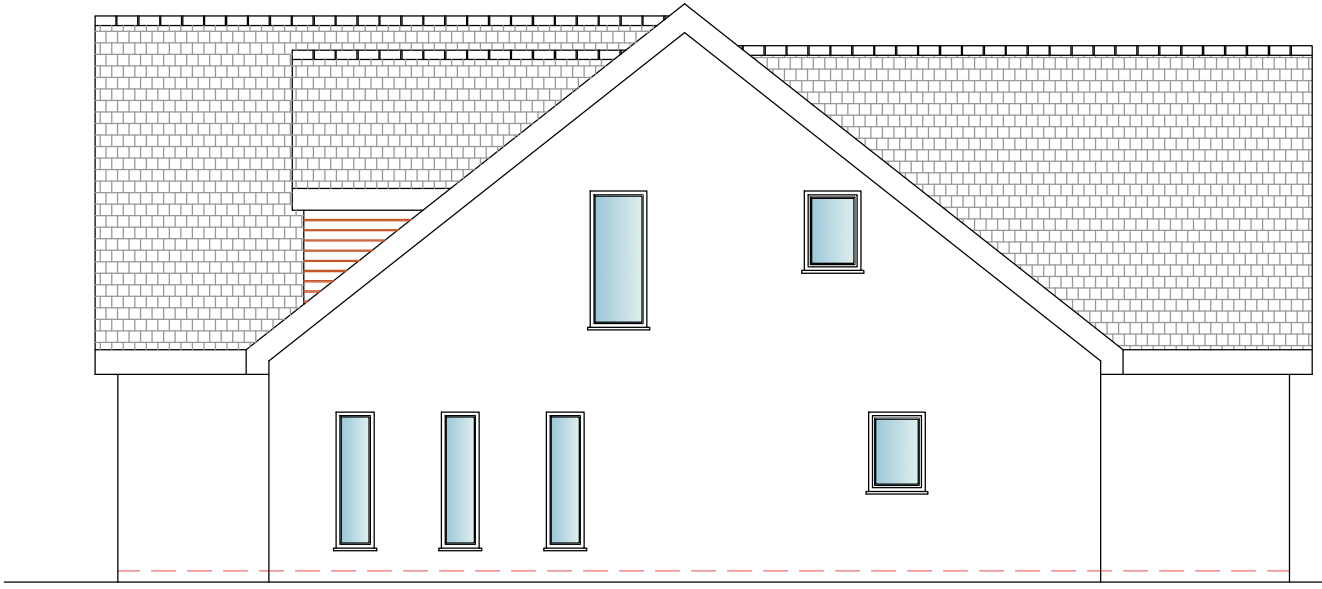


Side Elevation

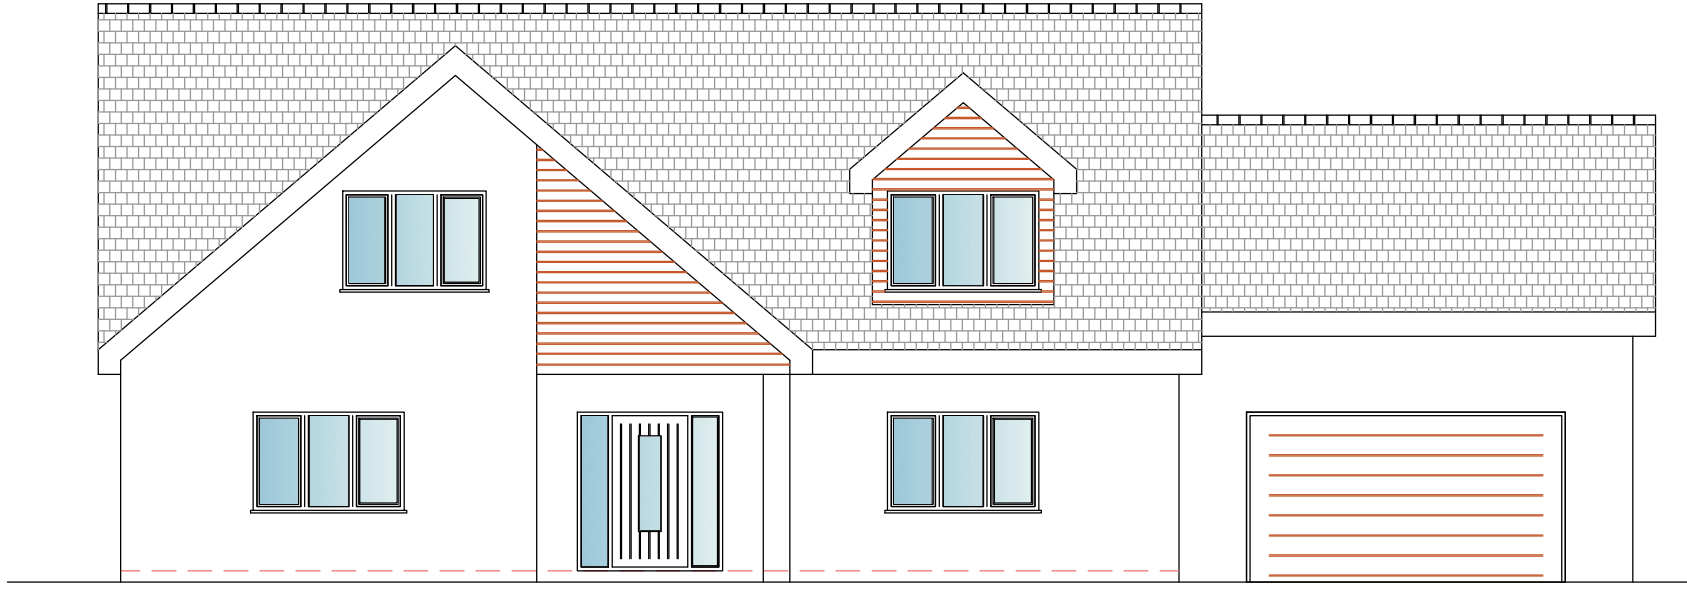

Front Elevation
(Looking Out to Sea)

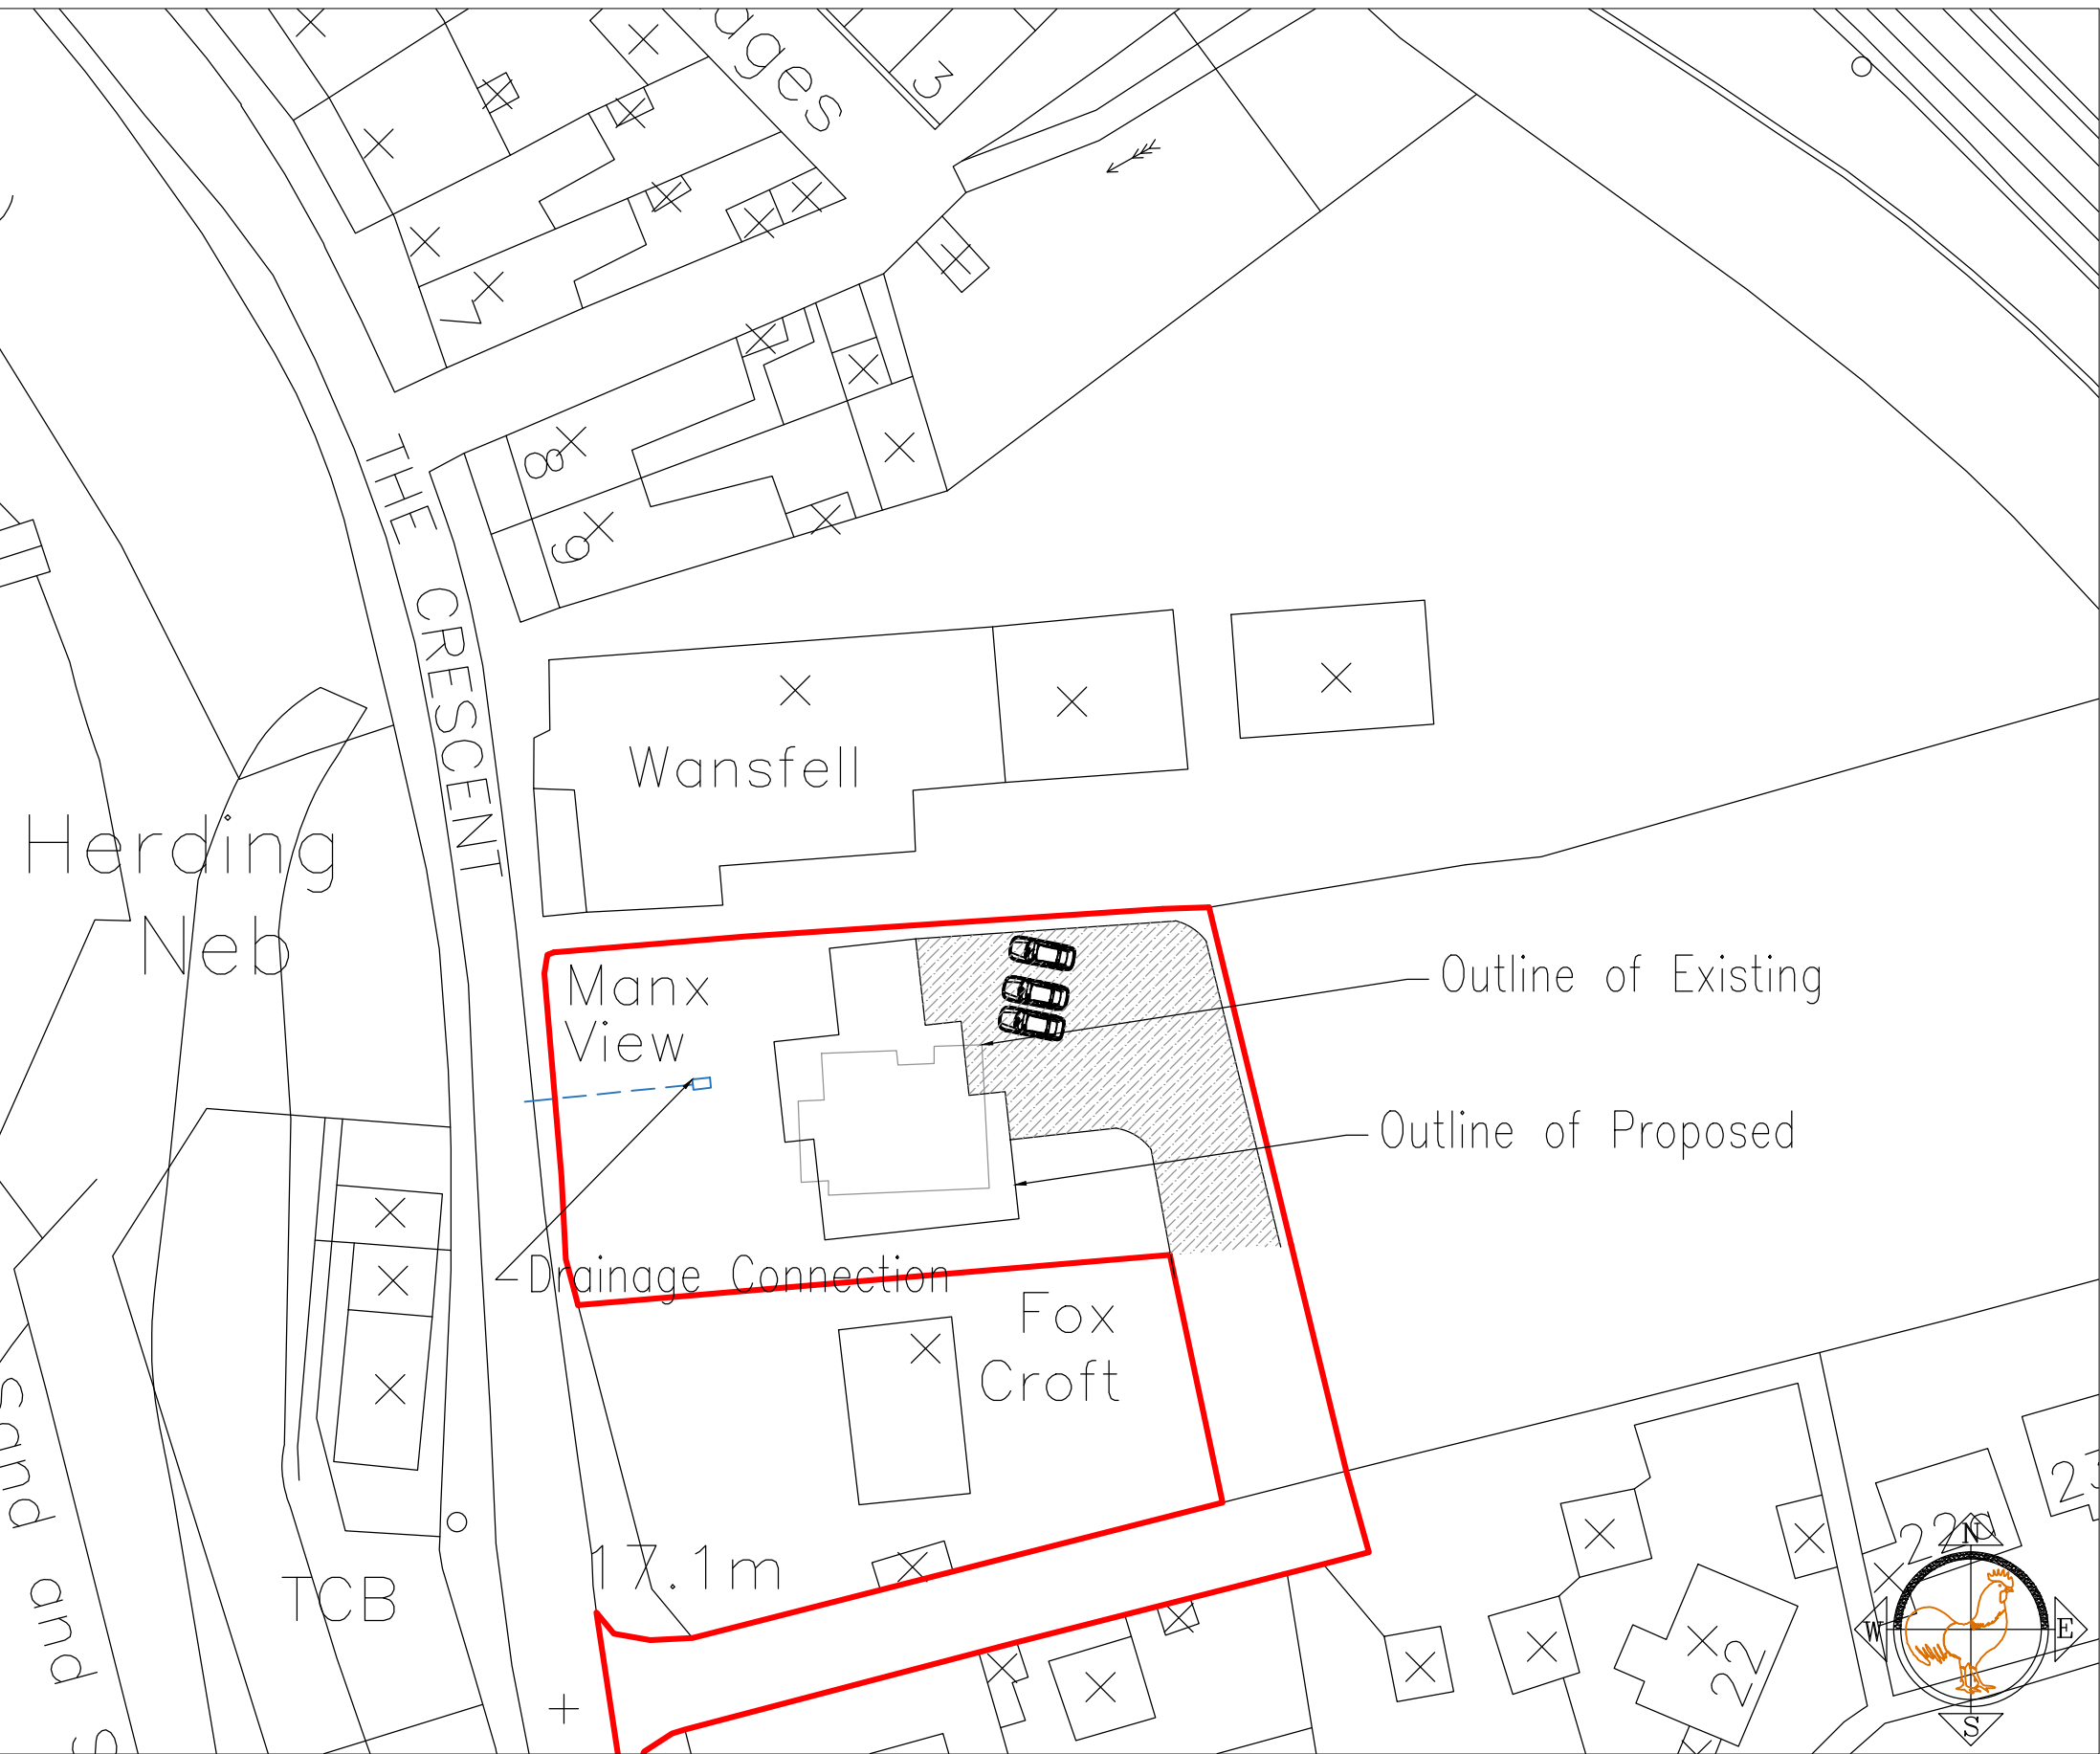

Proposed Location Plan
Scale 1/500

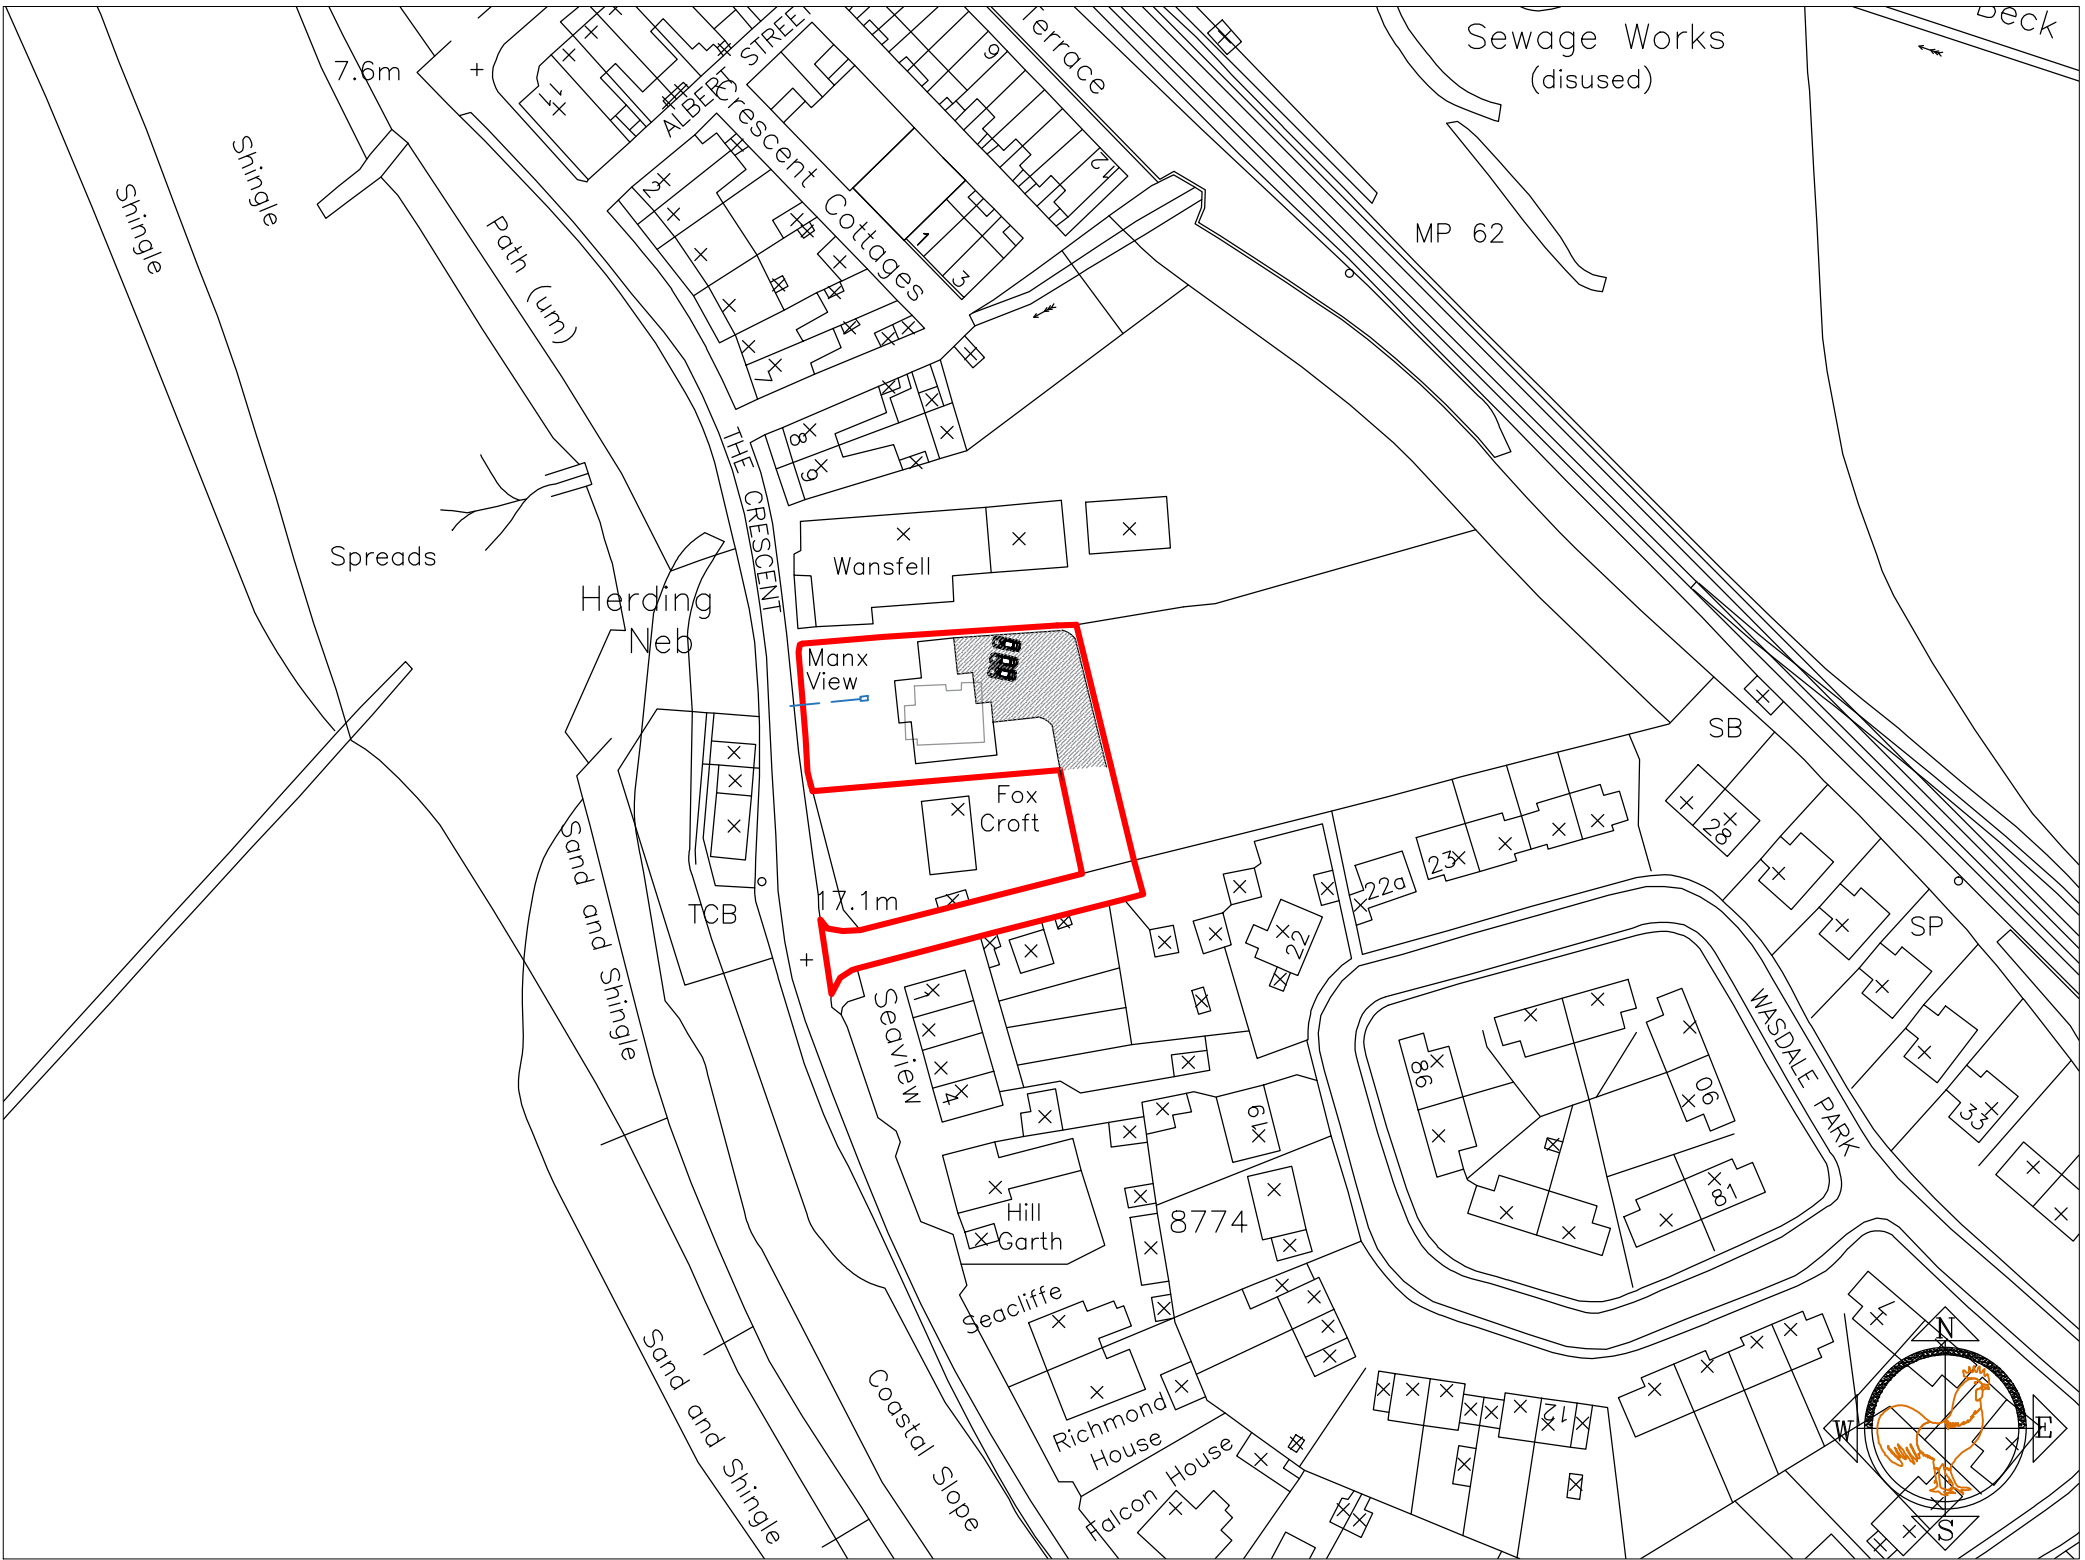

Proposed Location Plan
Scale 1/1250