



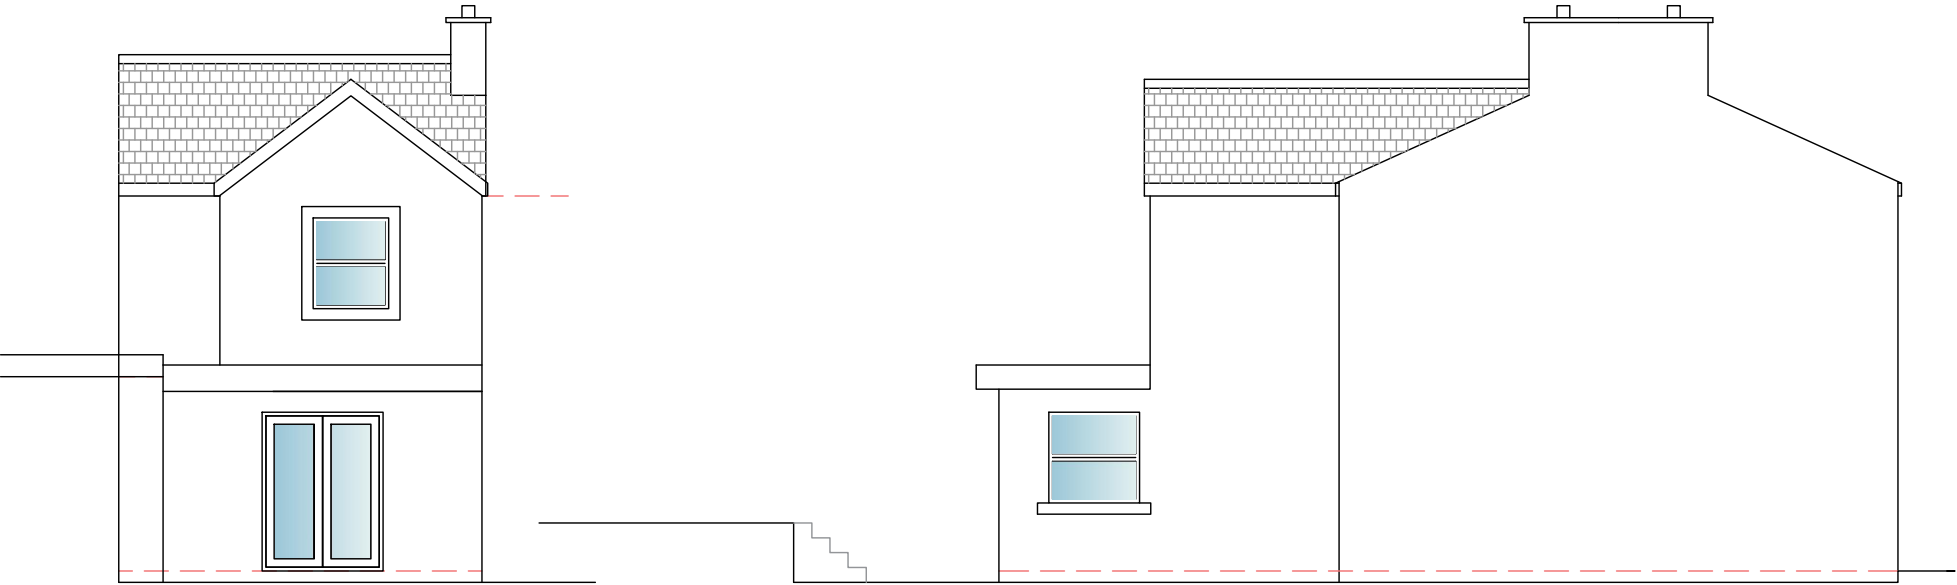


Proposed Rear
Elevation


Proposed Side
Elevation

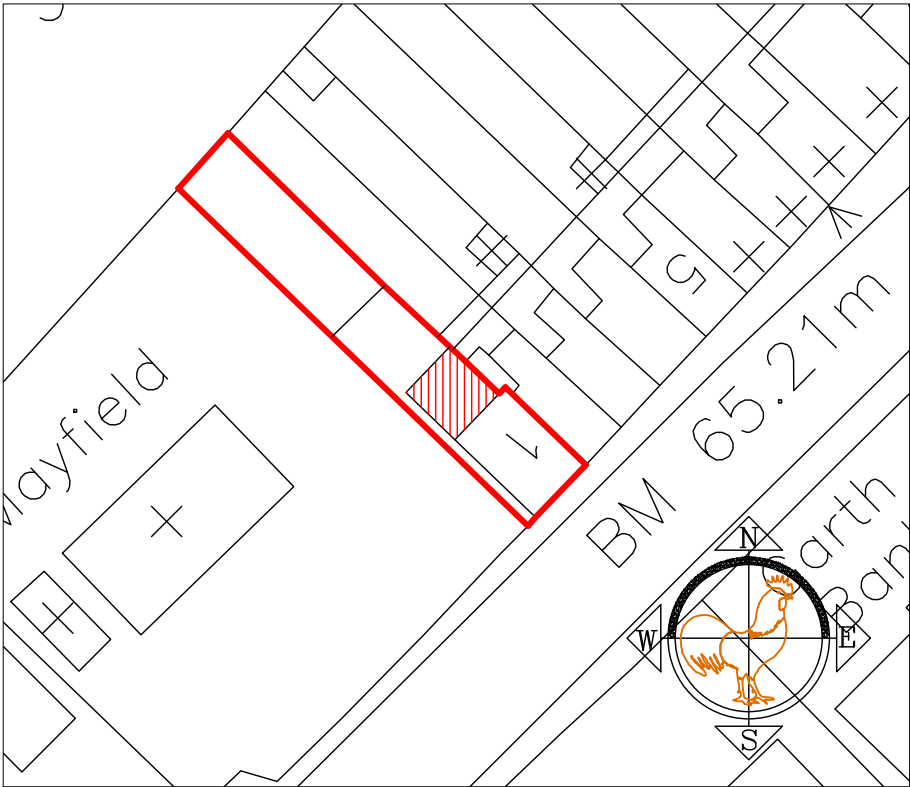


Location Plan
Scale 1/500

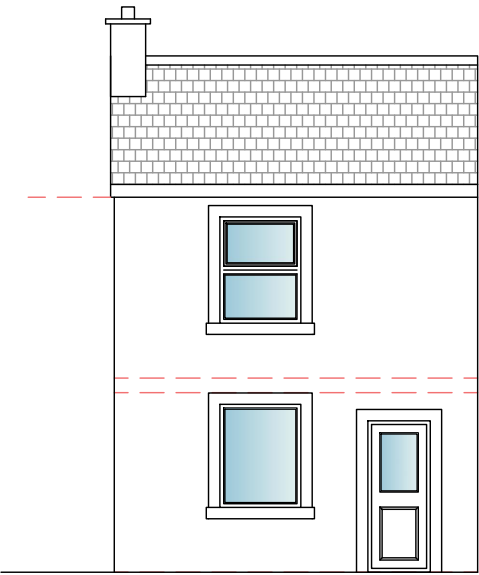

Proposed Front
Elevation

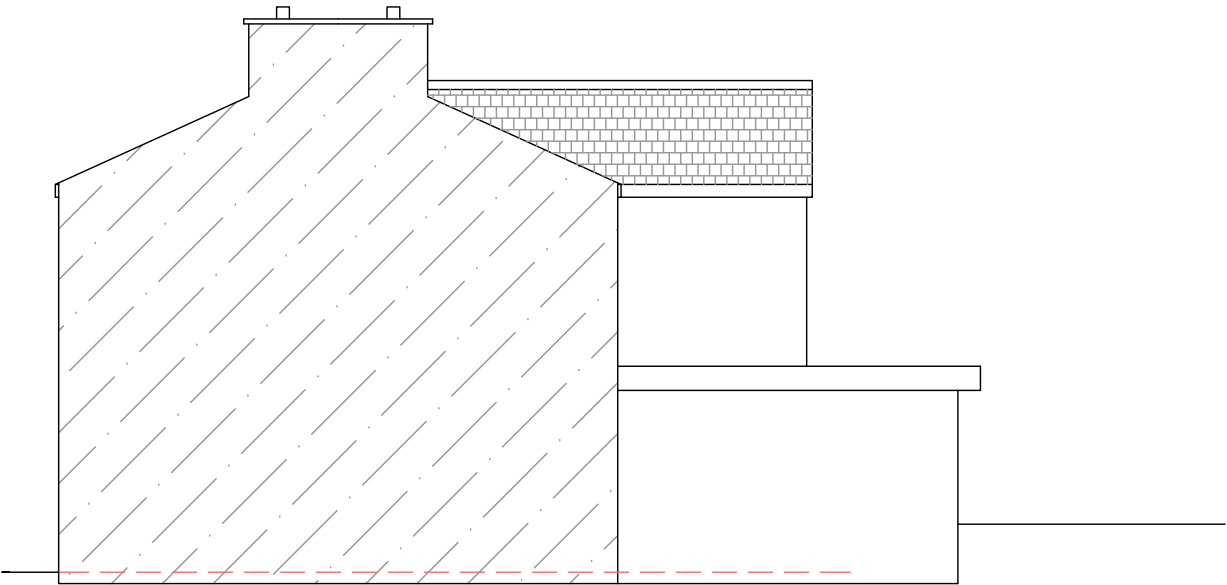

Proposed Section
Through Adjoining
Property

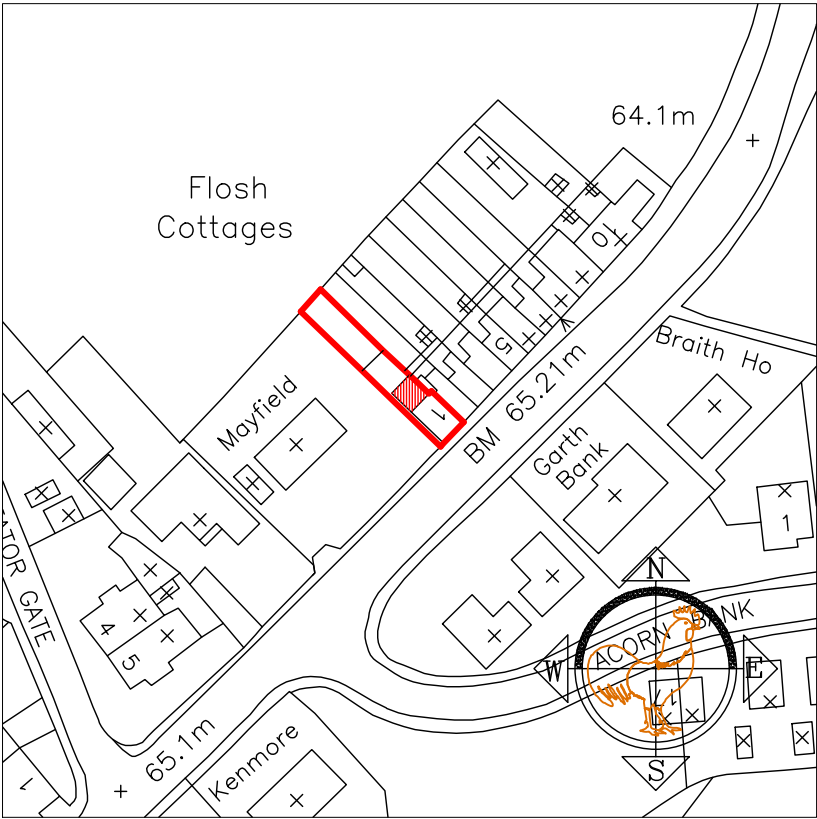

Location Plan
Scale 1/1250

The drawing is the property of JTS Architectural services, and is not to be copied, used or shown to any third party without written consent.



Address	1 Flosch Cottages, Cleator, Cumbria
Title Project	Proposed Elevations– DWG04 Rear Extension & Internal Alterations Planning Application Drawing
Scale	1/100