


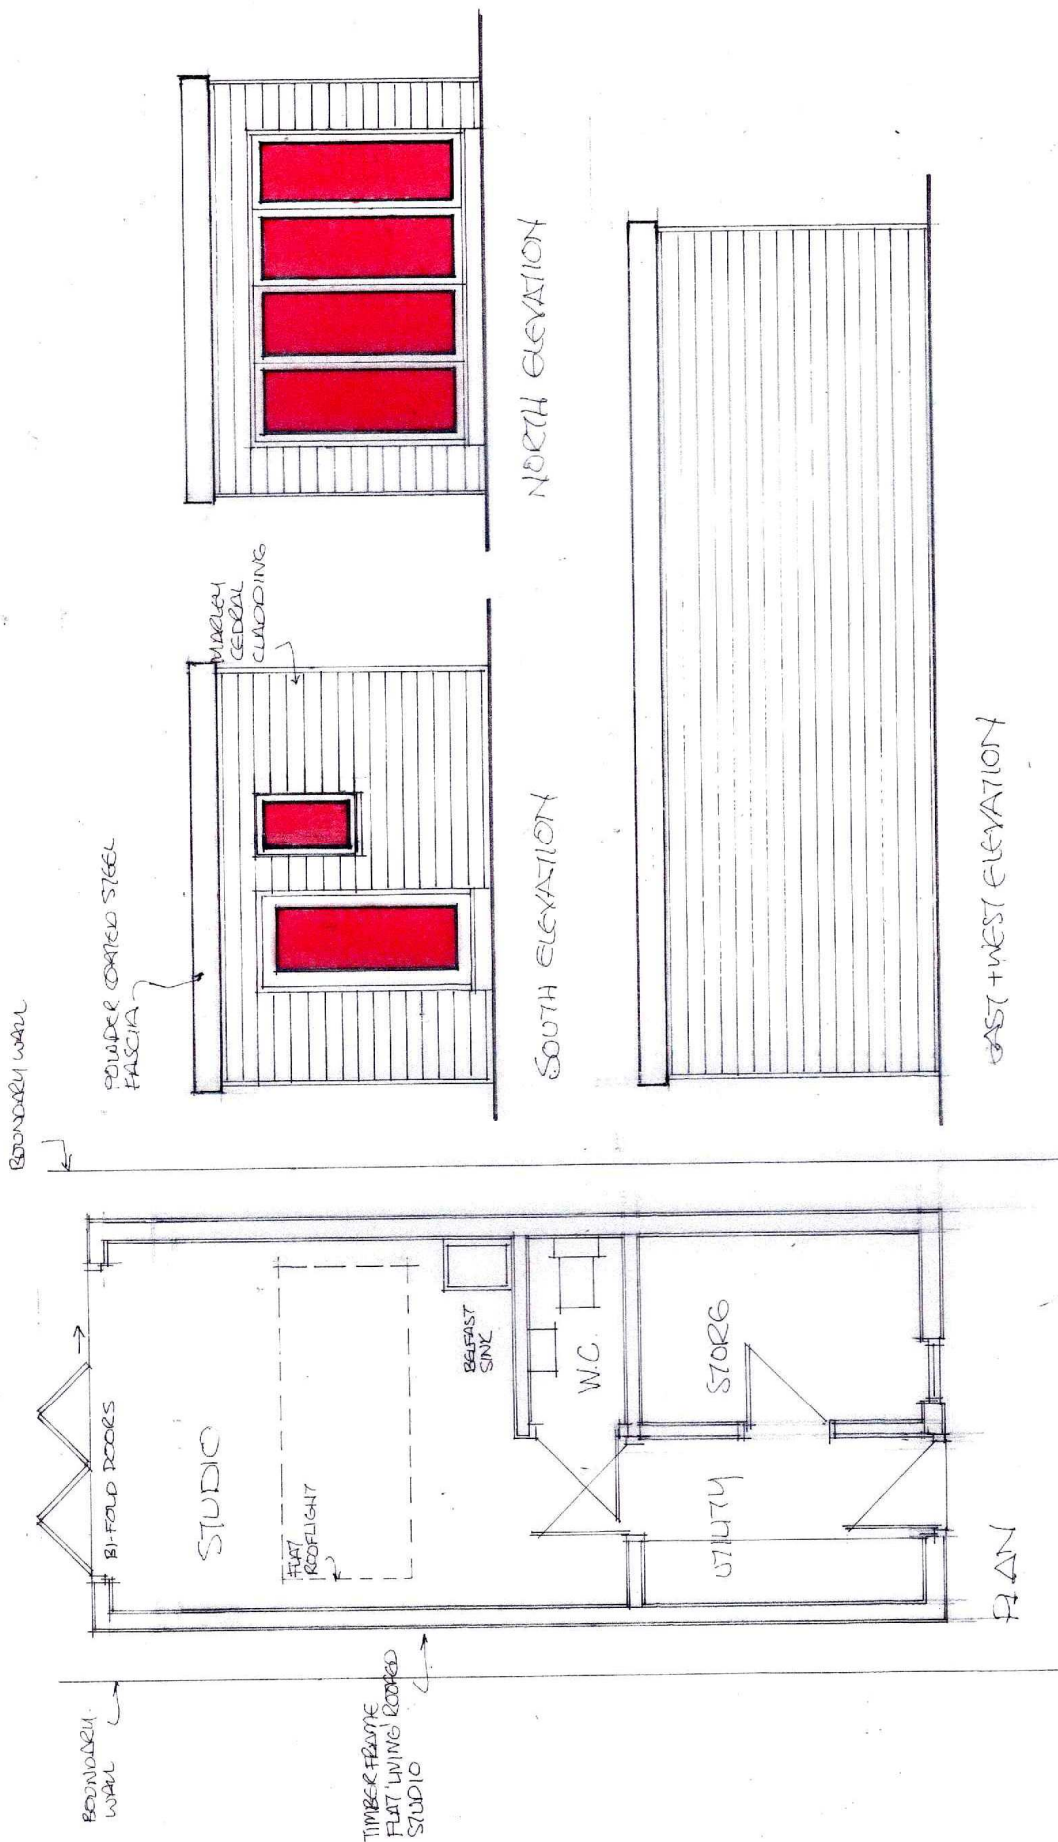

PROPOSED REAR SINGLE STOREY EXTENSION FOR KITCHEN AND SINGLE
STOREY GARDEN STUDIO
4 LOW MILL, EGREMONT, CA22 2UE
FOR MR D BROWN

PROPOSED GARDEN STUDIO PLAN AND ELEVATIONS
SCALE 1:50 @A3
MAY 2025

DB/3A