

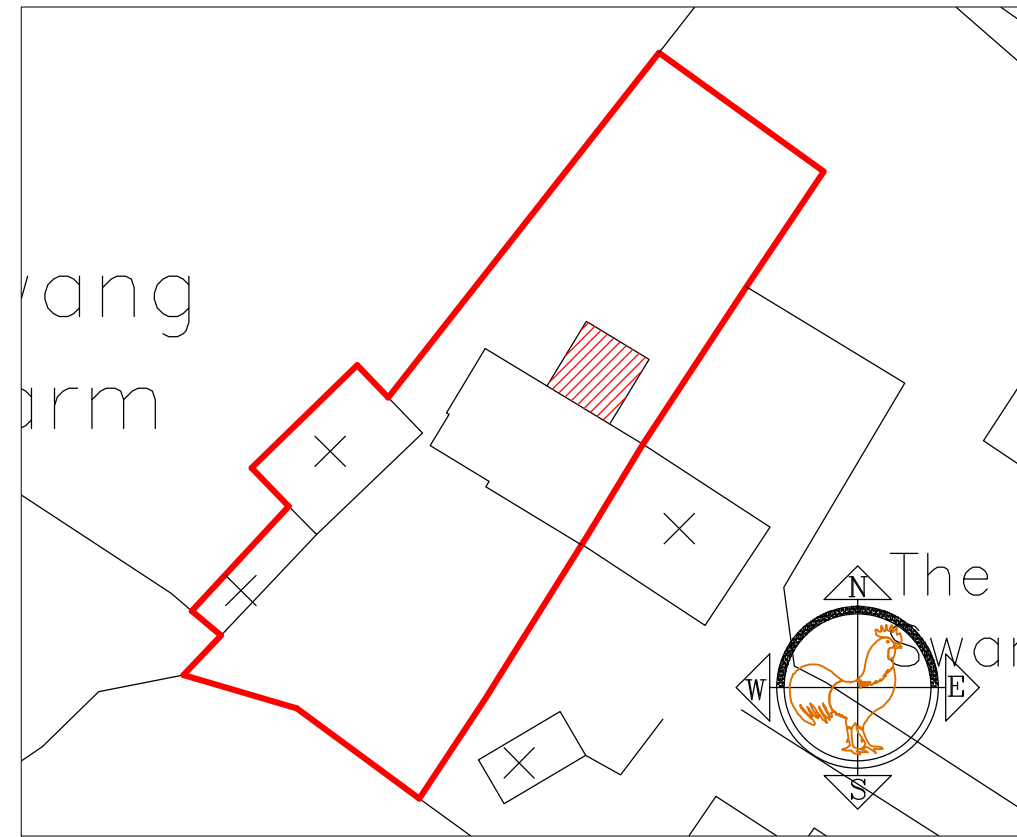


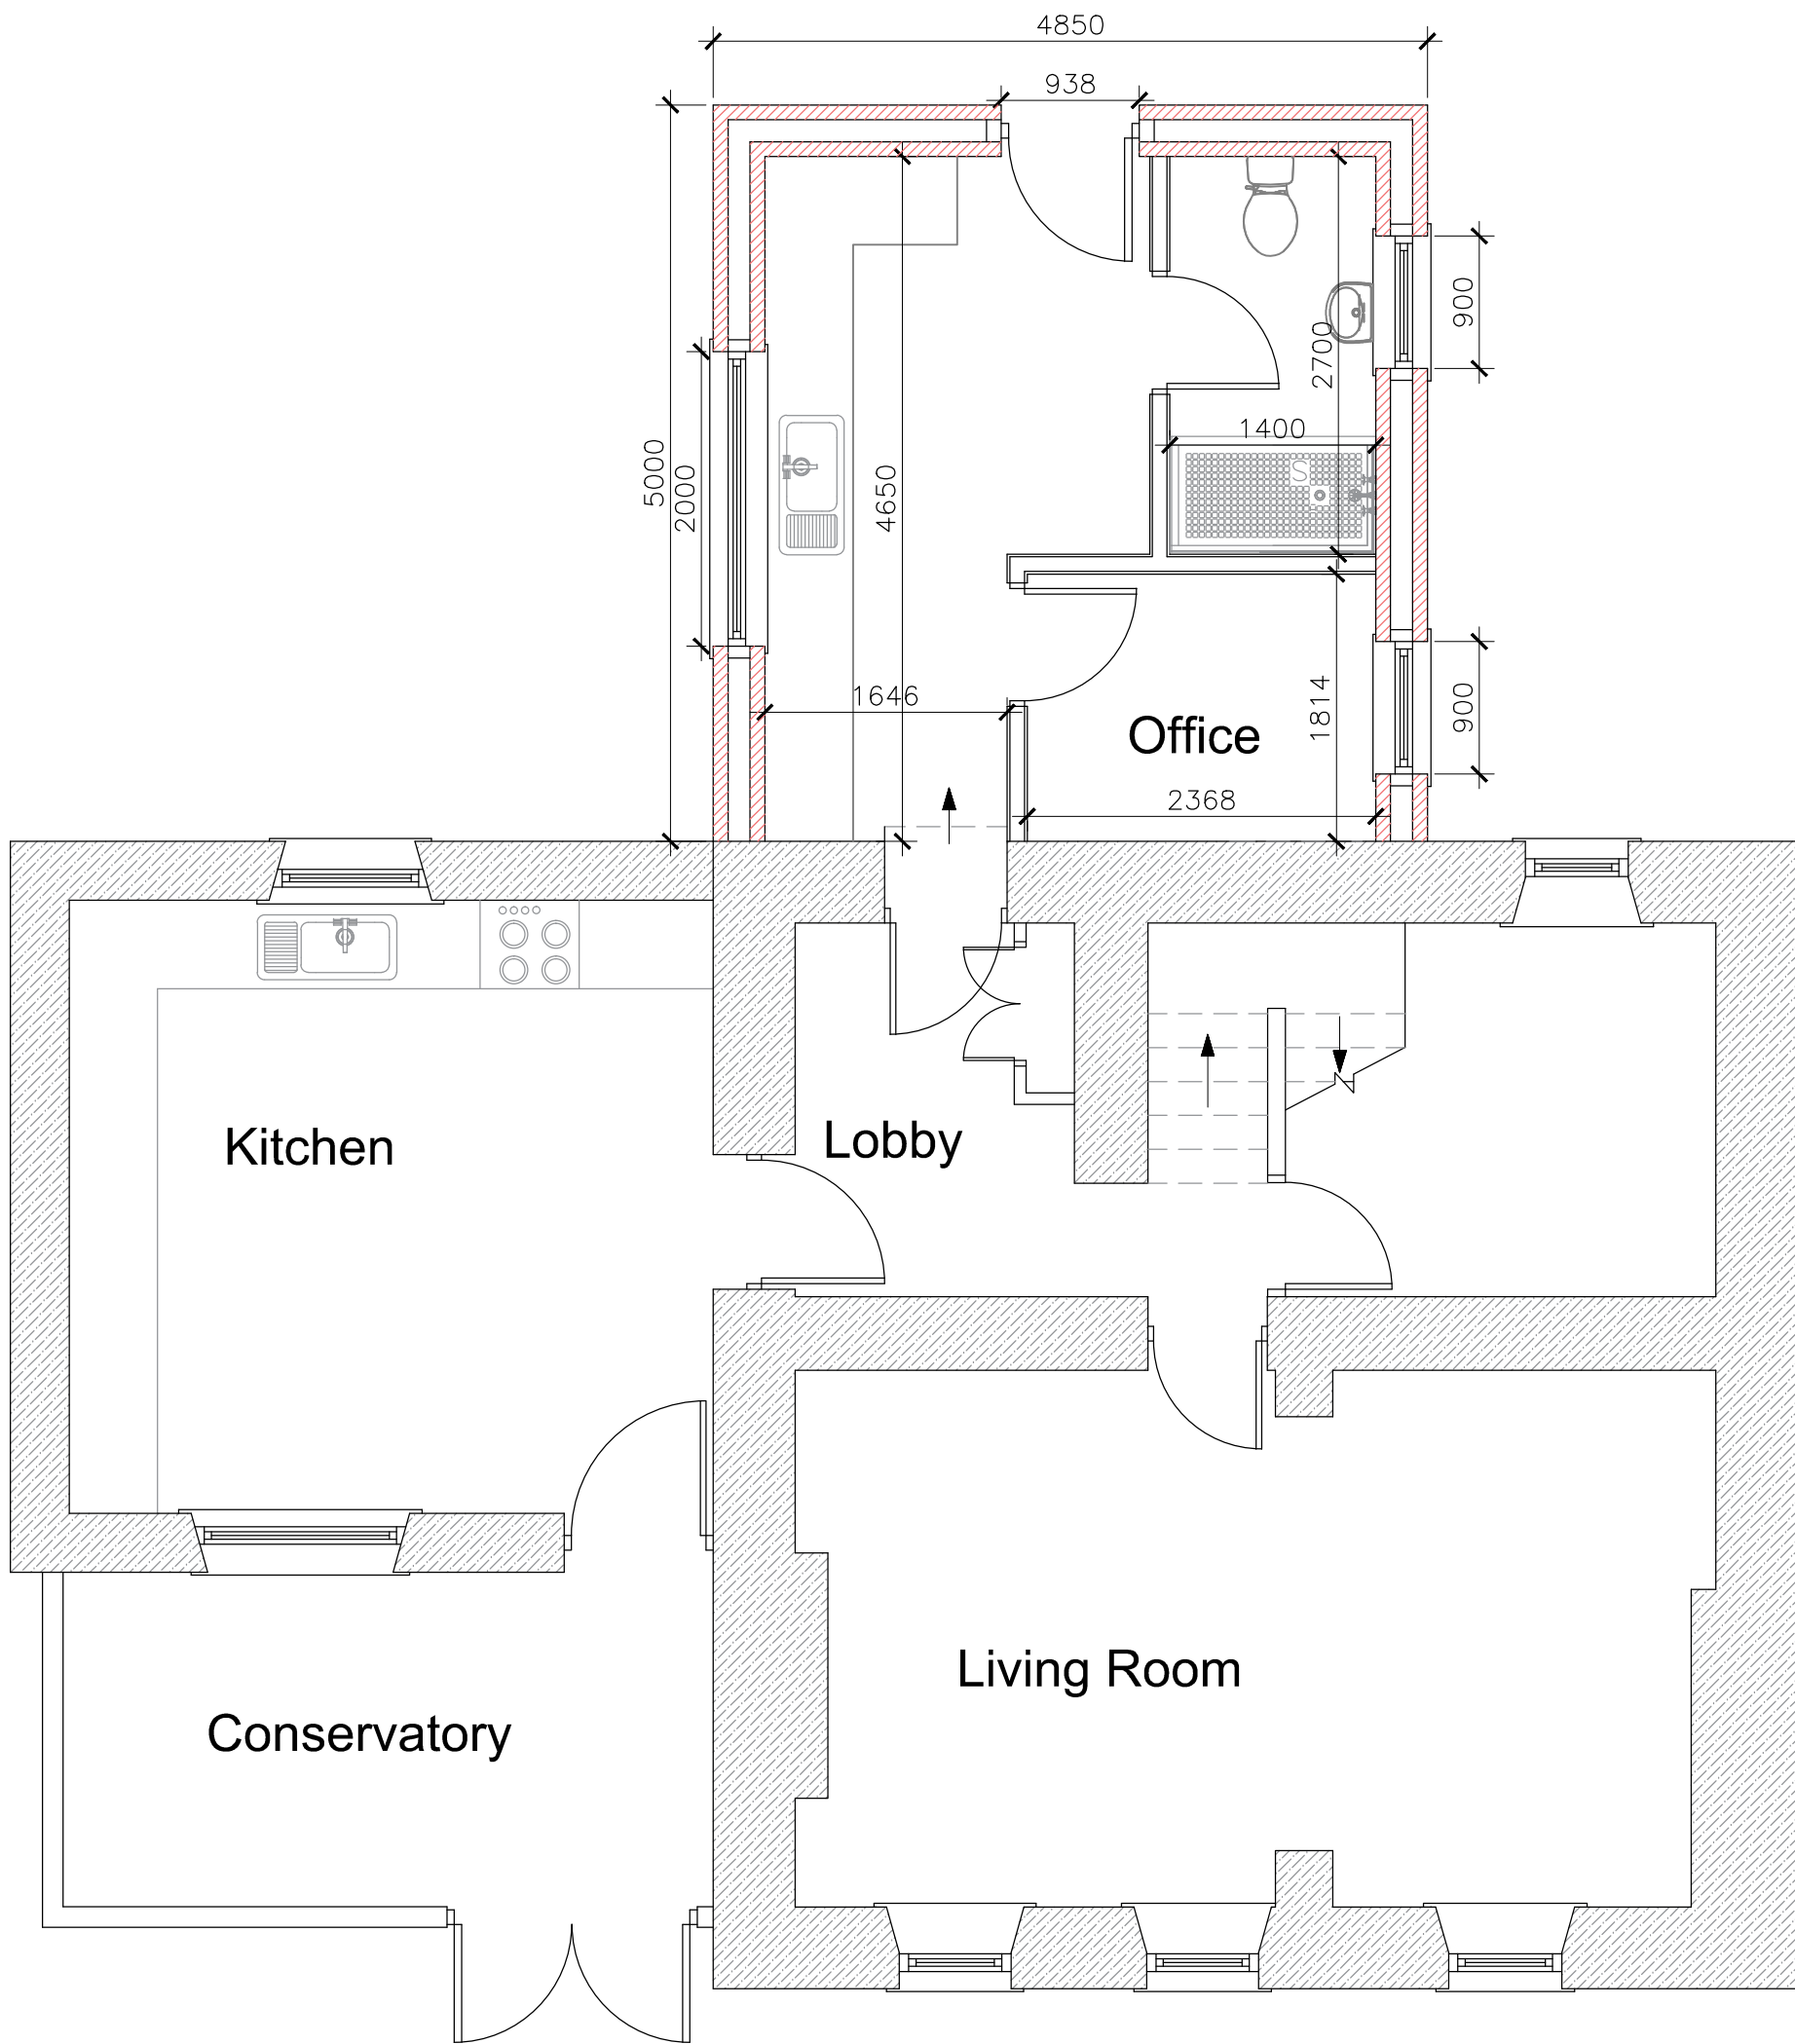

Location Plan
Scale 1/500

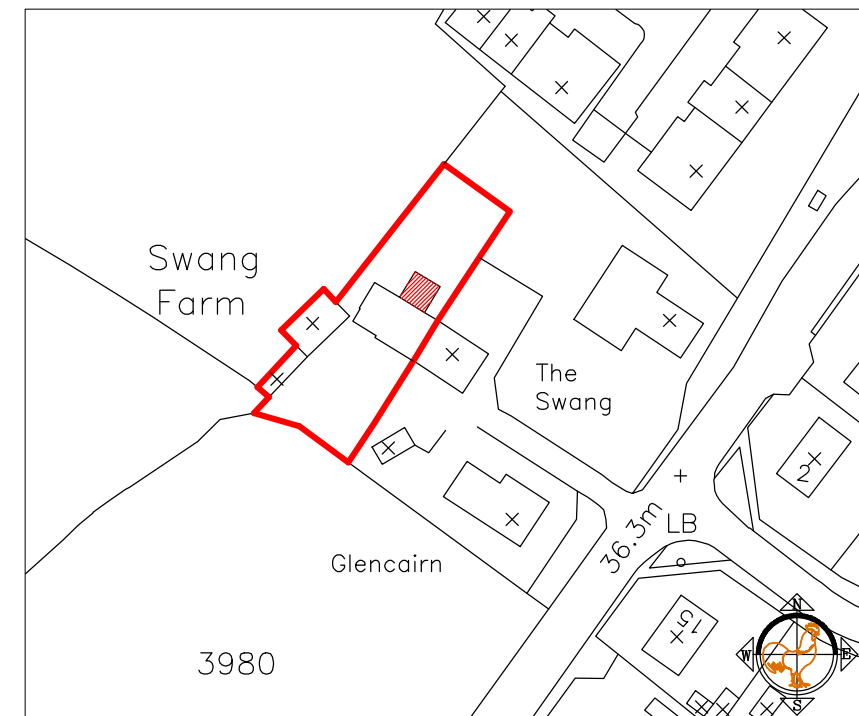

Location Plan
Scale 1/1250

Ground Floor Plan

The drawing is the property of JTS Architectural services, and is not to be copied, used or shown to any third party without written consent.

	Address	Swang Farm, Gosforth Road, Seascale, Cumbria
	Title Project	Proposed Ground Floor Plans- DWG04 Rear Extension Planning Application Drawing
	Scale	1/50, 1/500 & 1/1250