


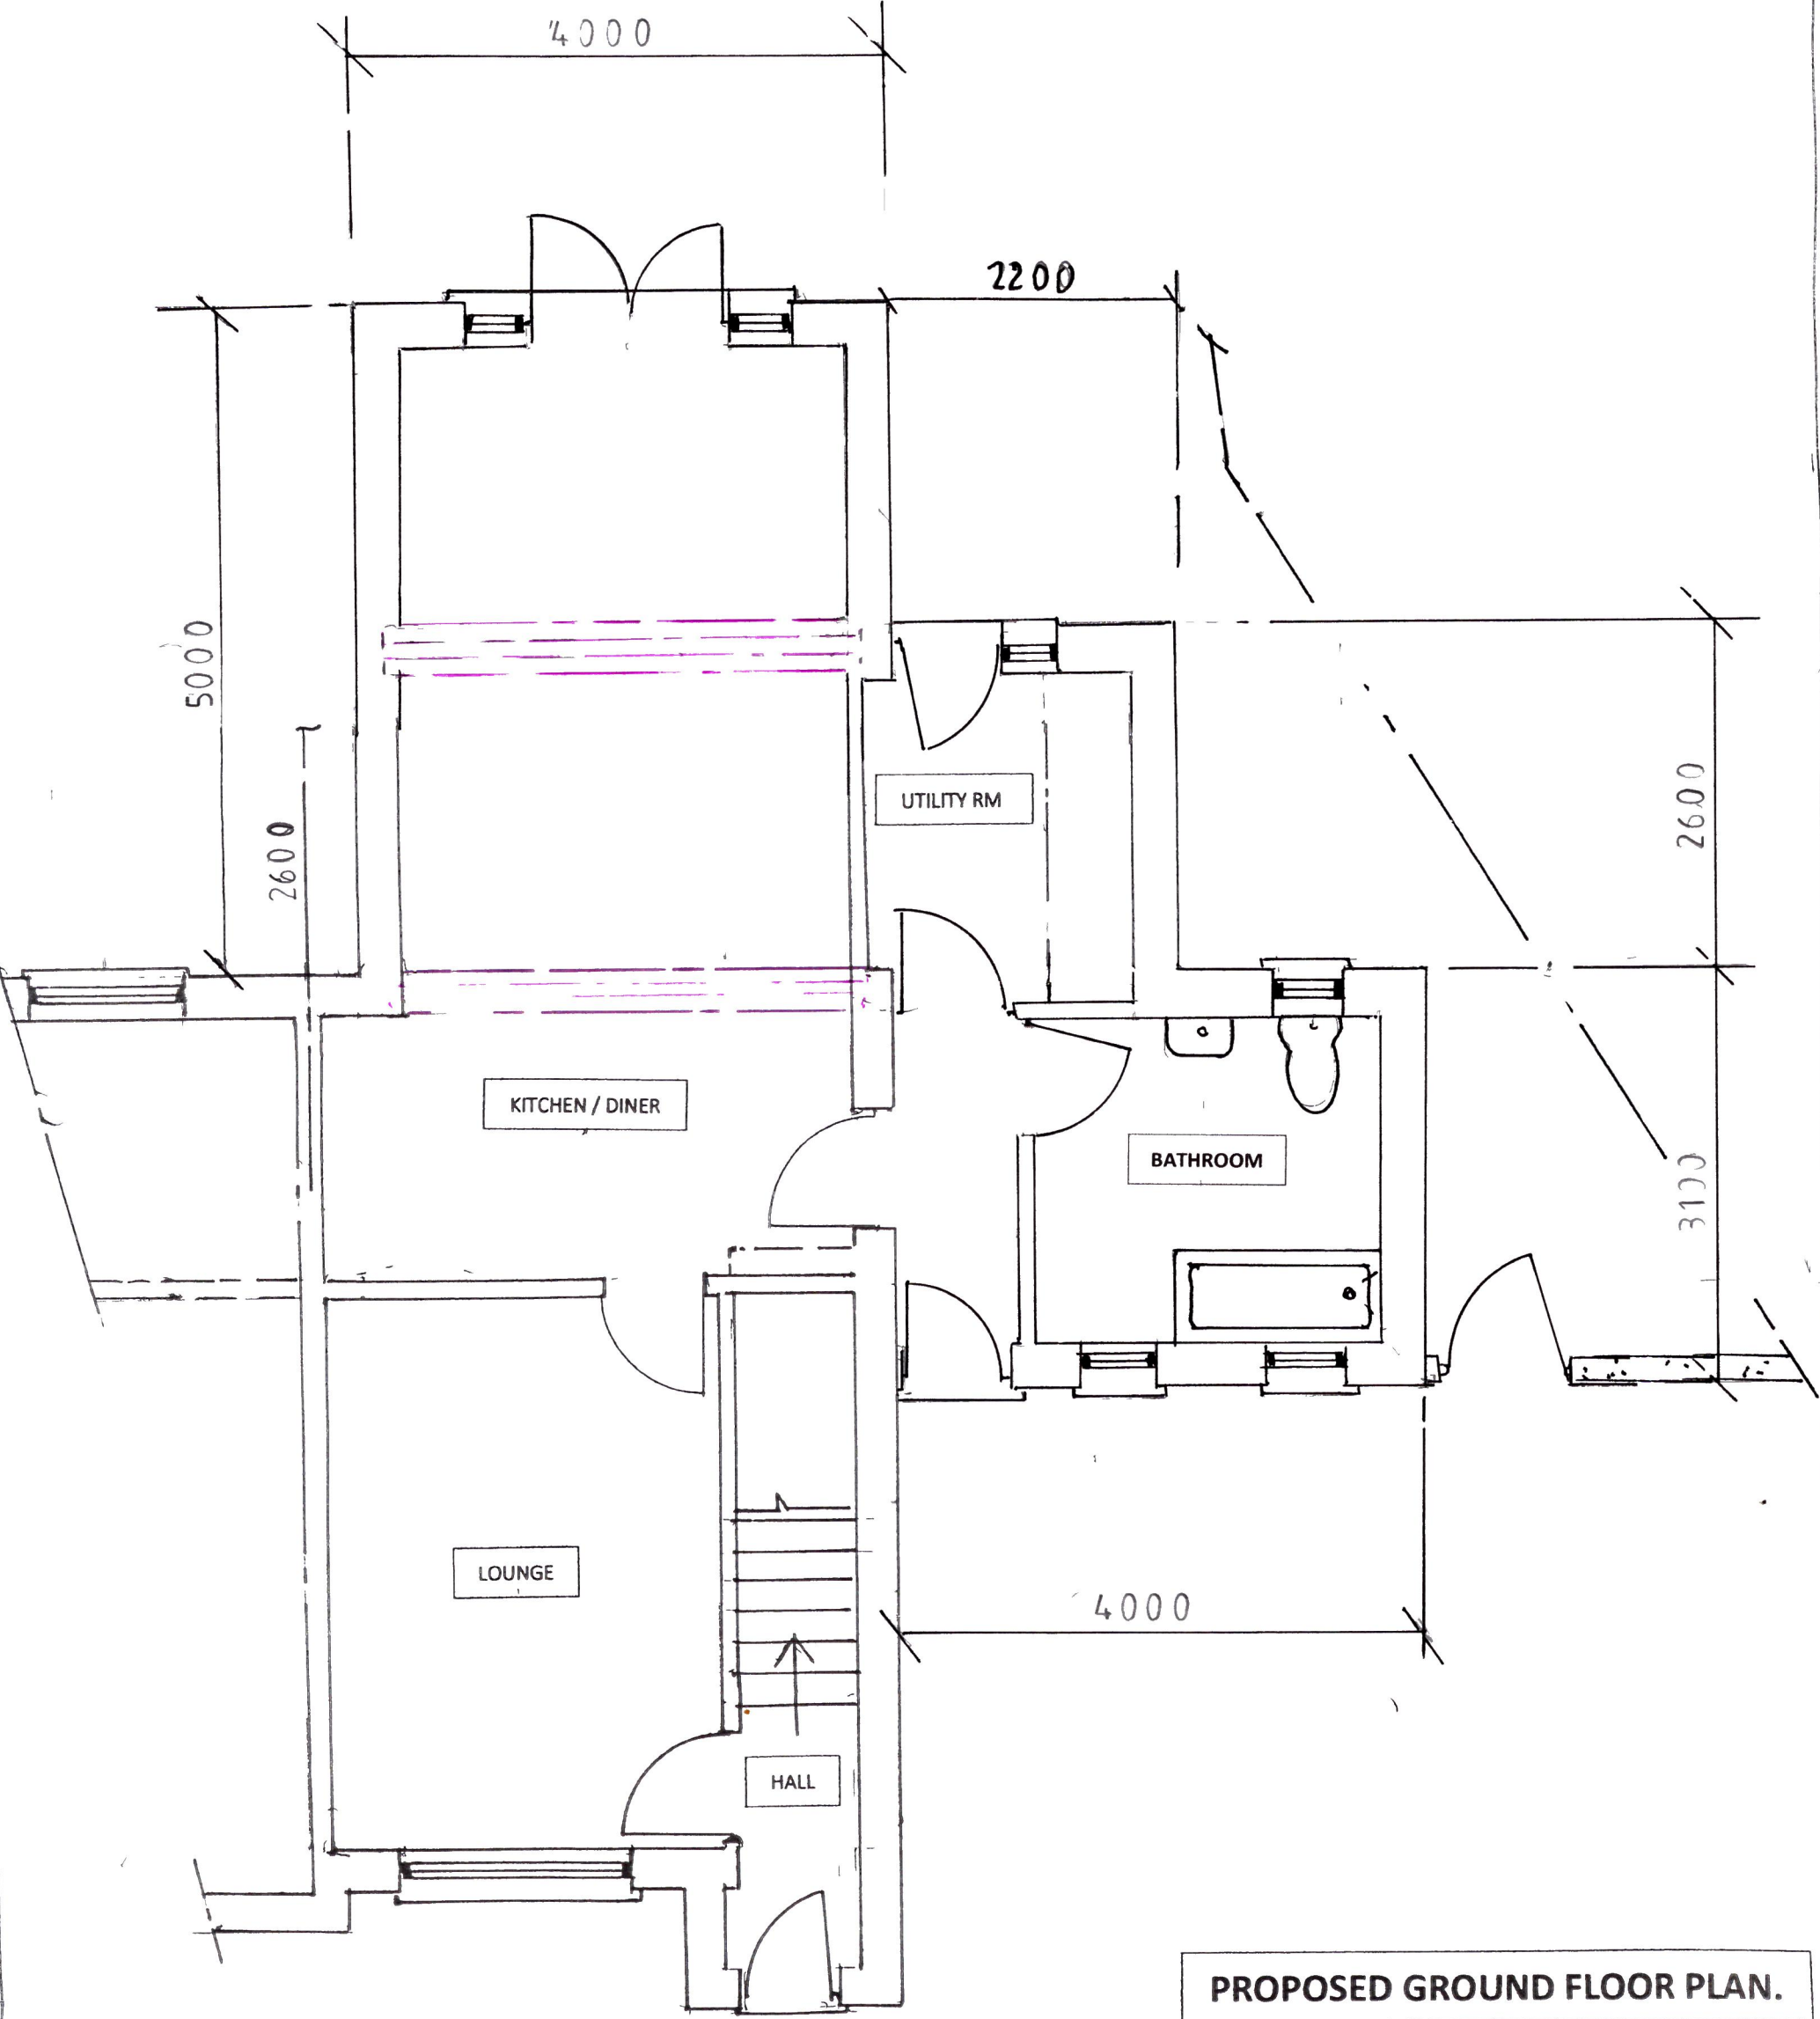

PROPOSED GROUND FLOOR PLAN.