


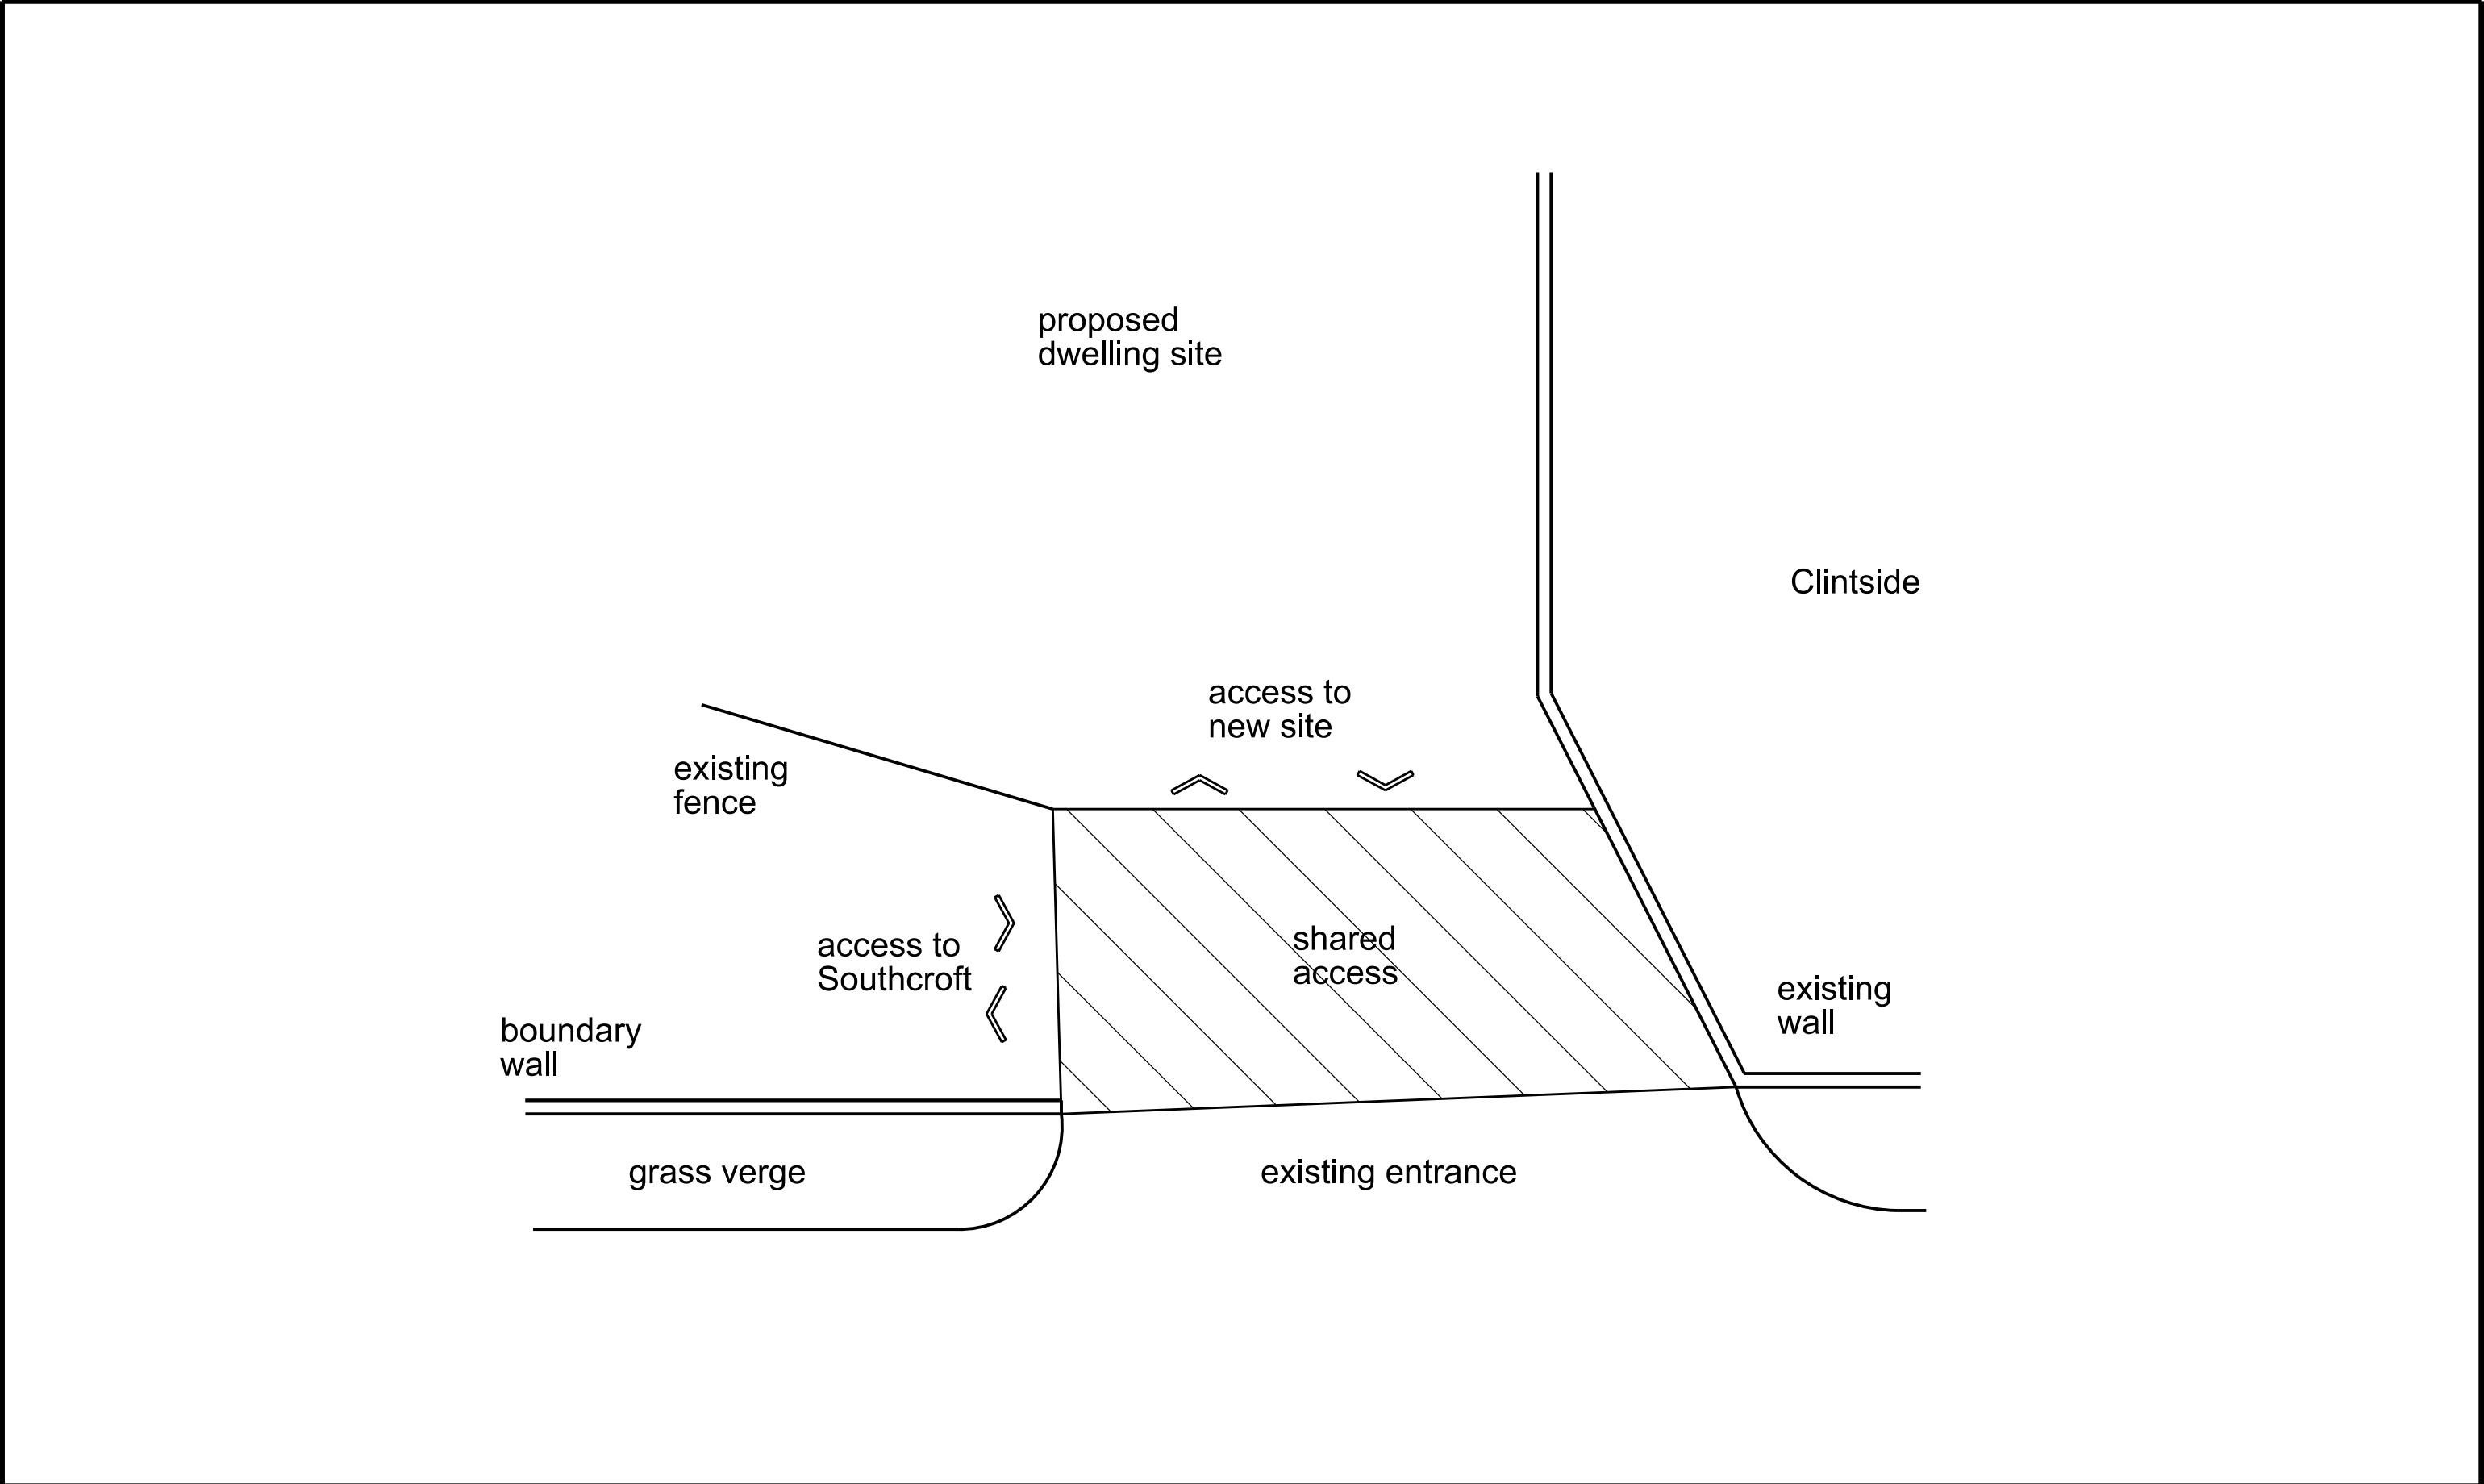

This scheme is subject to town planning and all other necessary consents.

Rev 01 apr 2025 First issue

Dimensions, area and levels where given are only approximate and subject to site survey. All dimensions are to be checked on site. Any discrepancies or variations are to be reported to the client before work commences. Figured dimensions only are to be taken from this drawing.

This drawing is to be read in conjunction with all relevant consultants' and/or specialists drawings/documents and any discrepancies or variations are to be notified to the client before the affected work commences.

Client	Mr. K. Yorke
Job Title	Proposed detached house on land adjoining South Croft, Woodend Bigrigg
Drawing Title	Proposed plan at site entrance

Scale: 1:100 @ A3/1:50 @ A1		
Date:		Drawn:
apr 2025		
Job No:	Drwg No:	Rev:
525	01003	01

Richard J Lindsay
Waters Edge
2A Church Road
Harrington
CA14 5QP
email: calvadesign46@gmail.com
Mob : 07921 949618