
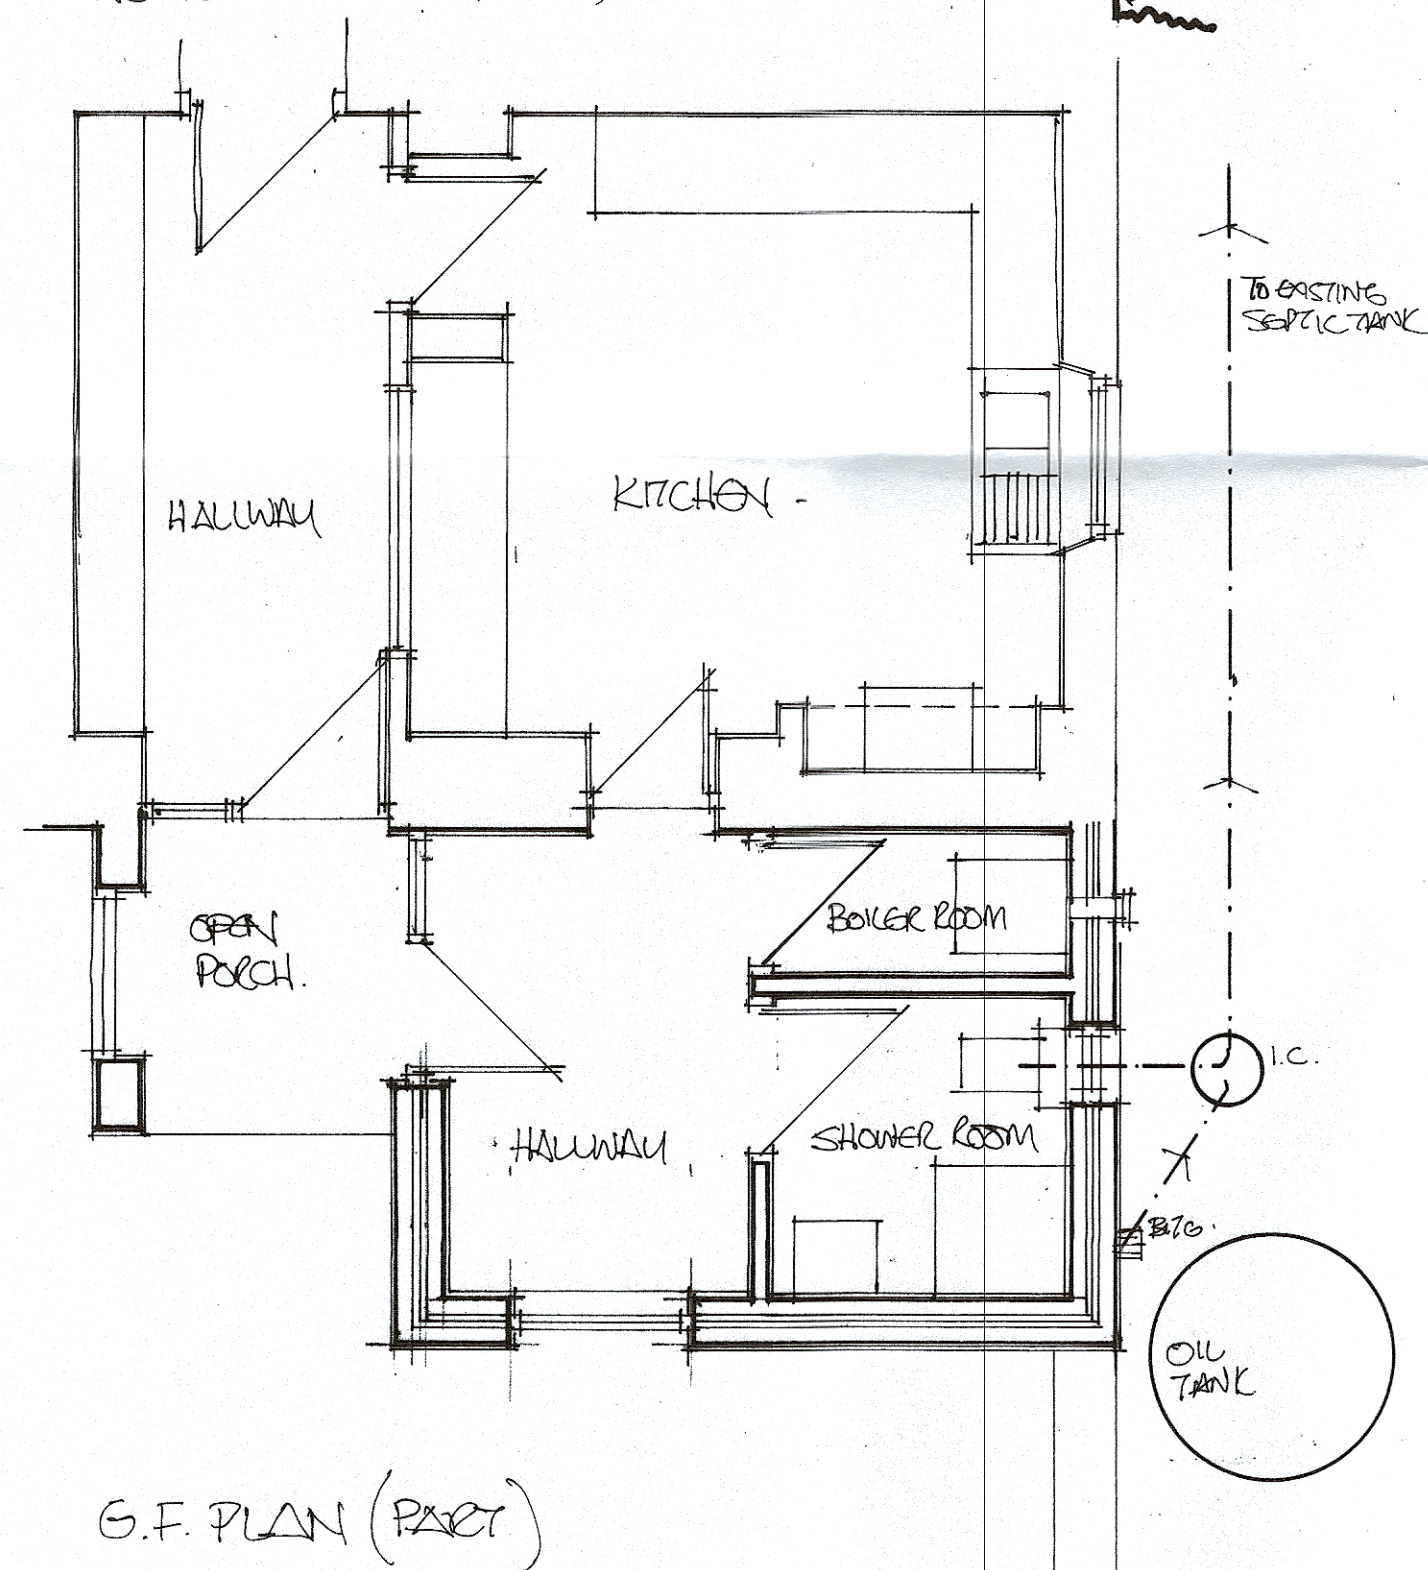
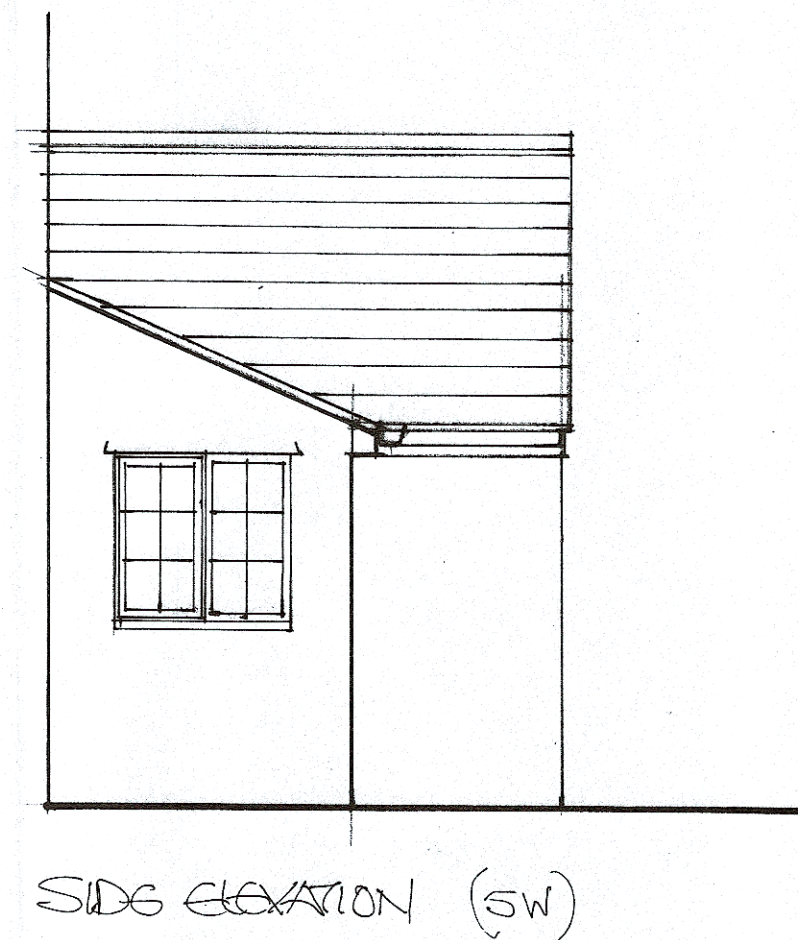


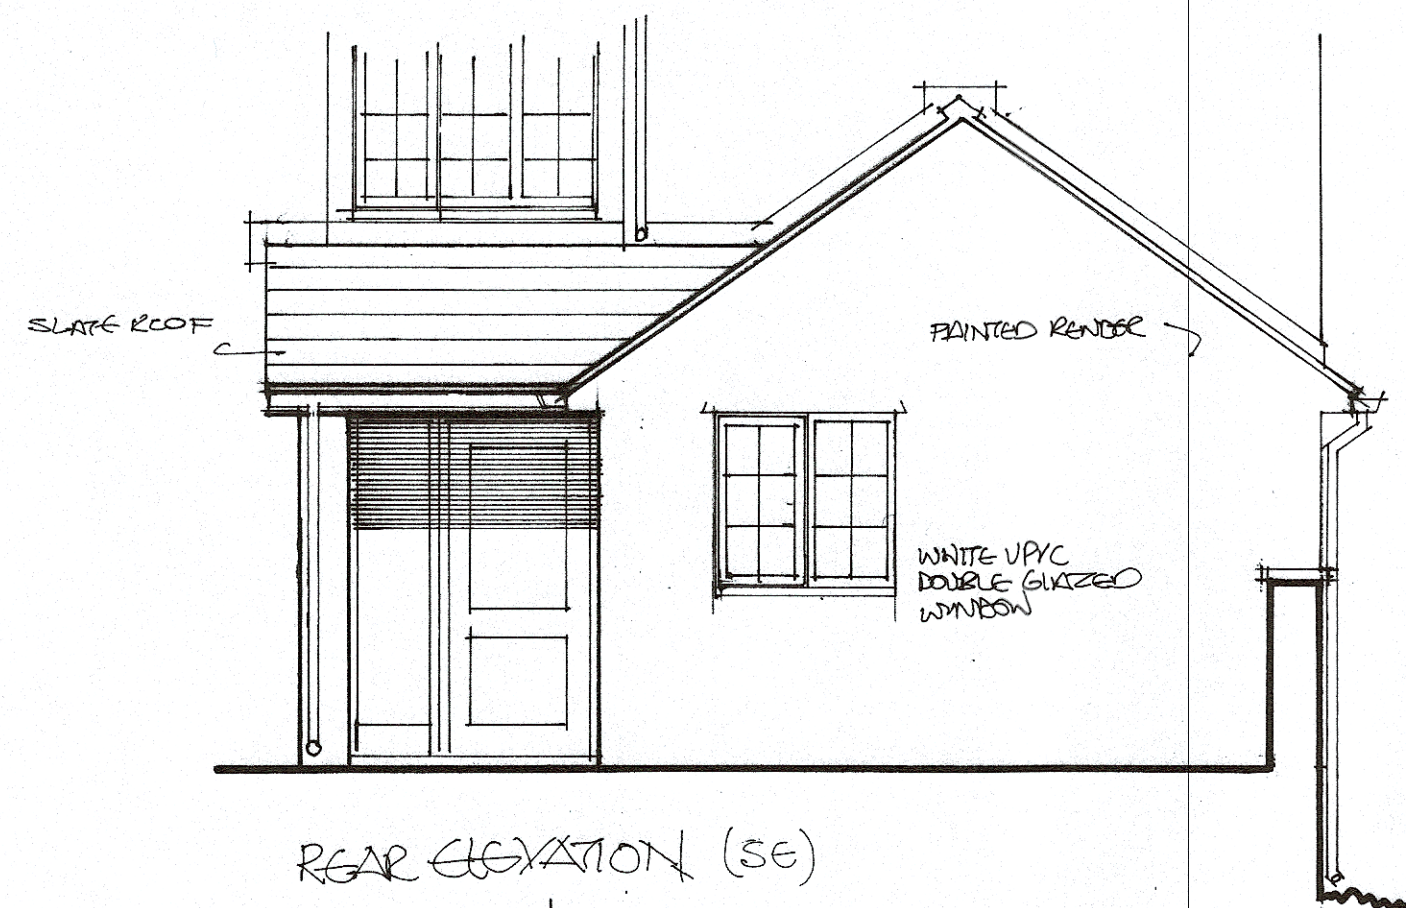

PROPOSED REAR EXTENSION FOR PORCH AND SHOWER ROOM
ROCKLEA, CLEATOR, FOR MR AND MRS SCOTT

Proposed Plan and Elevations 1:50 January 2021

WK/2