



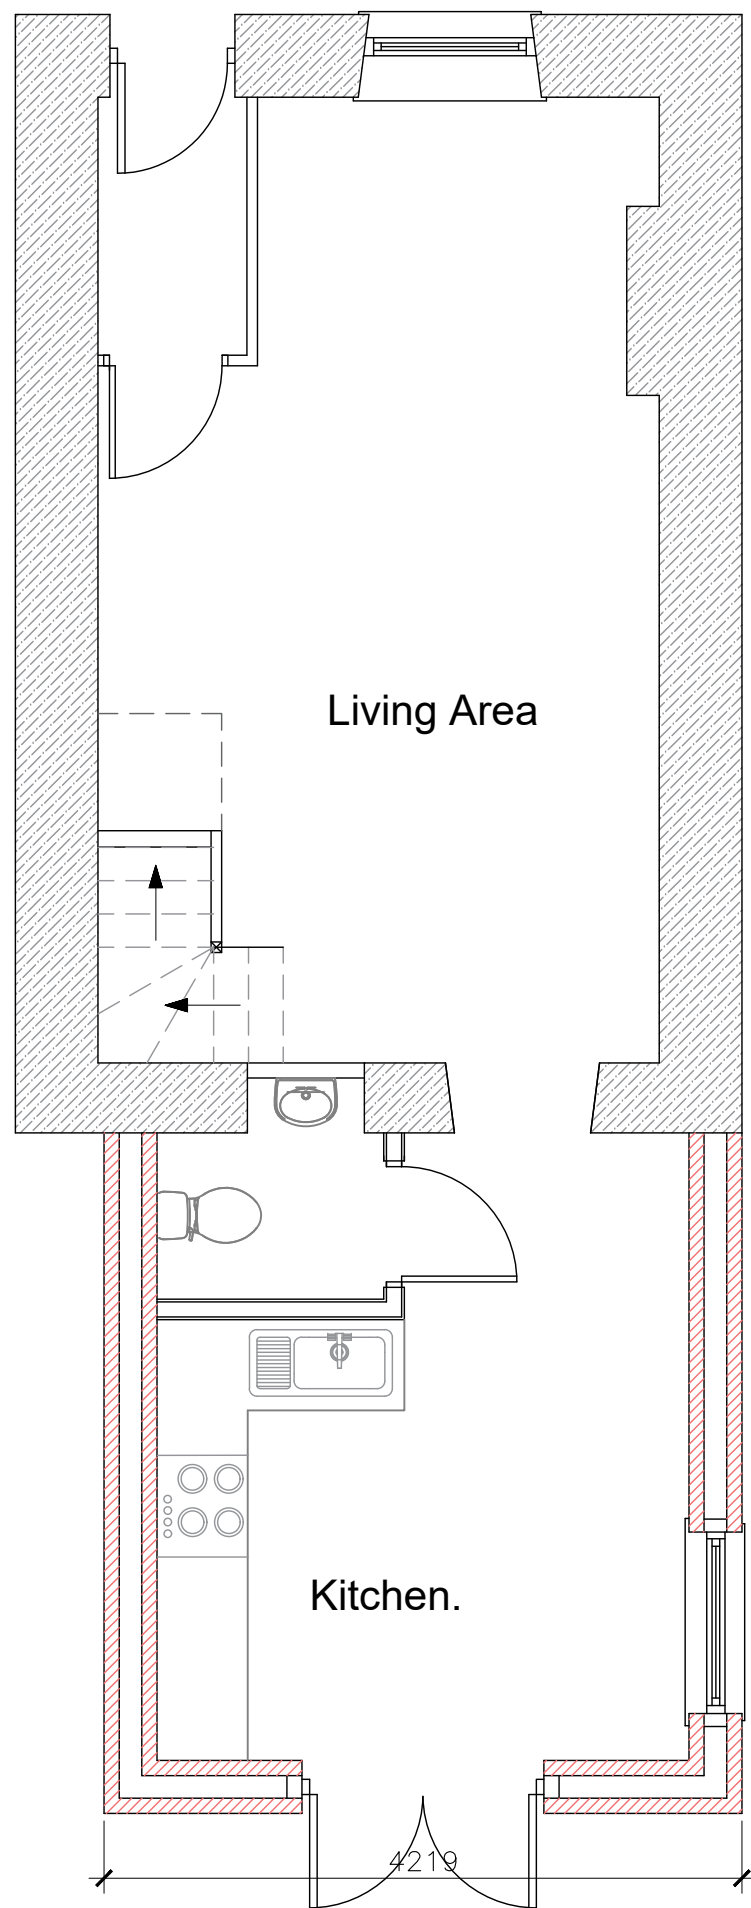

Proposed Ground Floor Plan

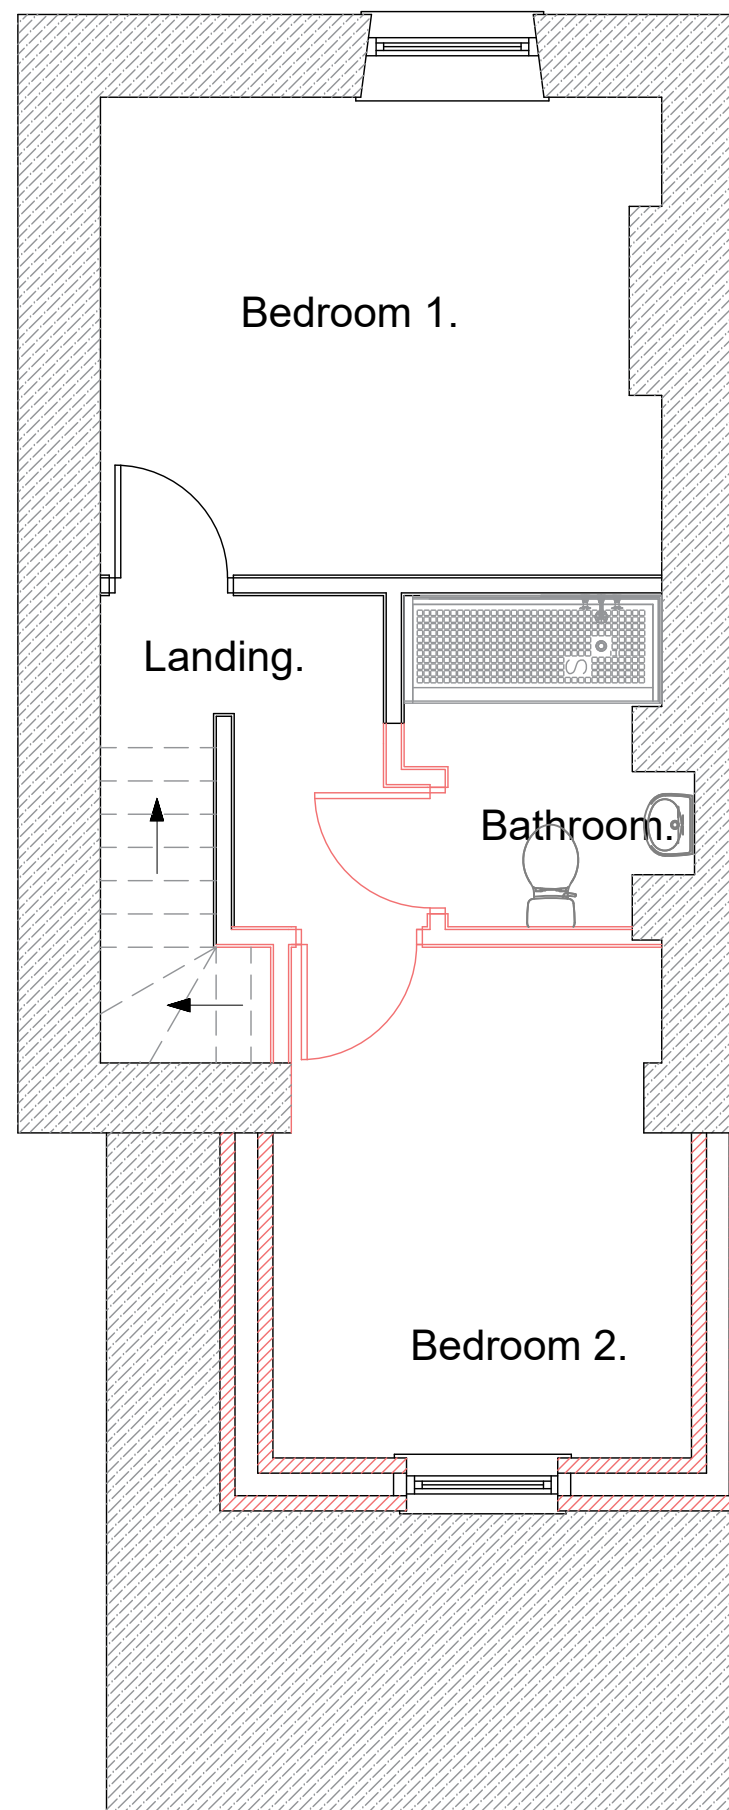

Proposed First Floor Plan

The drawing is the property of JTS Architectural services, and is not to be copied, used or shown to any third party without written consent.



Address	1 Flish Cottages, Cleator, Cumbria
Title Project	Proposed Plans- DWG03 Rear Extension & Internal Alterations Planning Application Drawing
Scale	1/50