


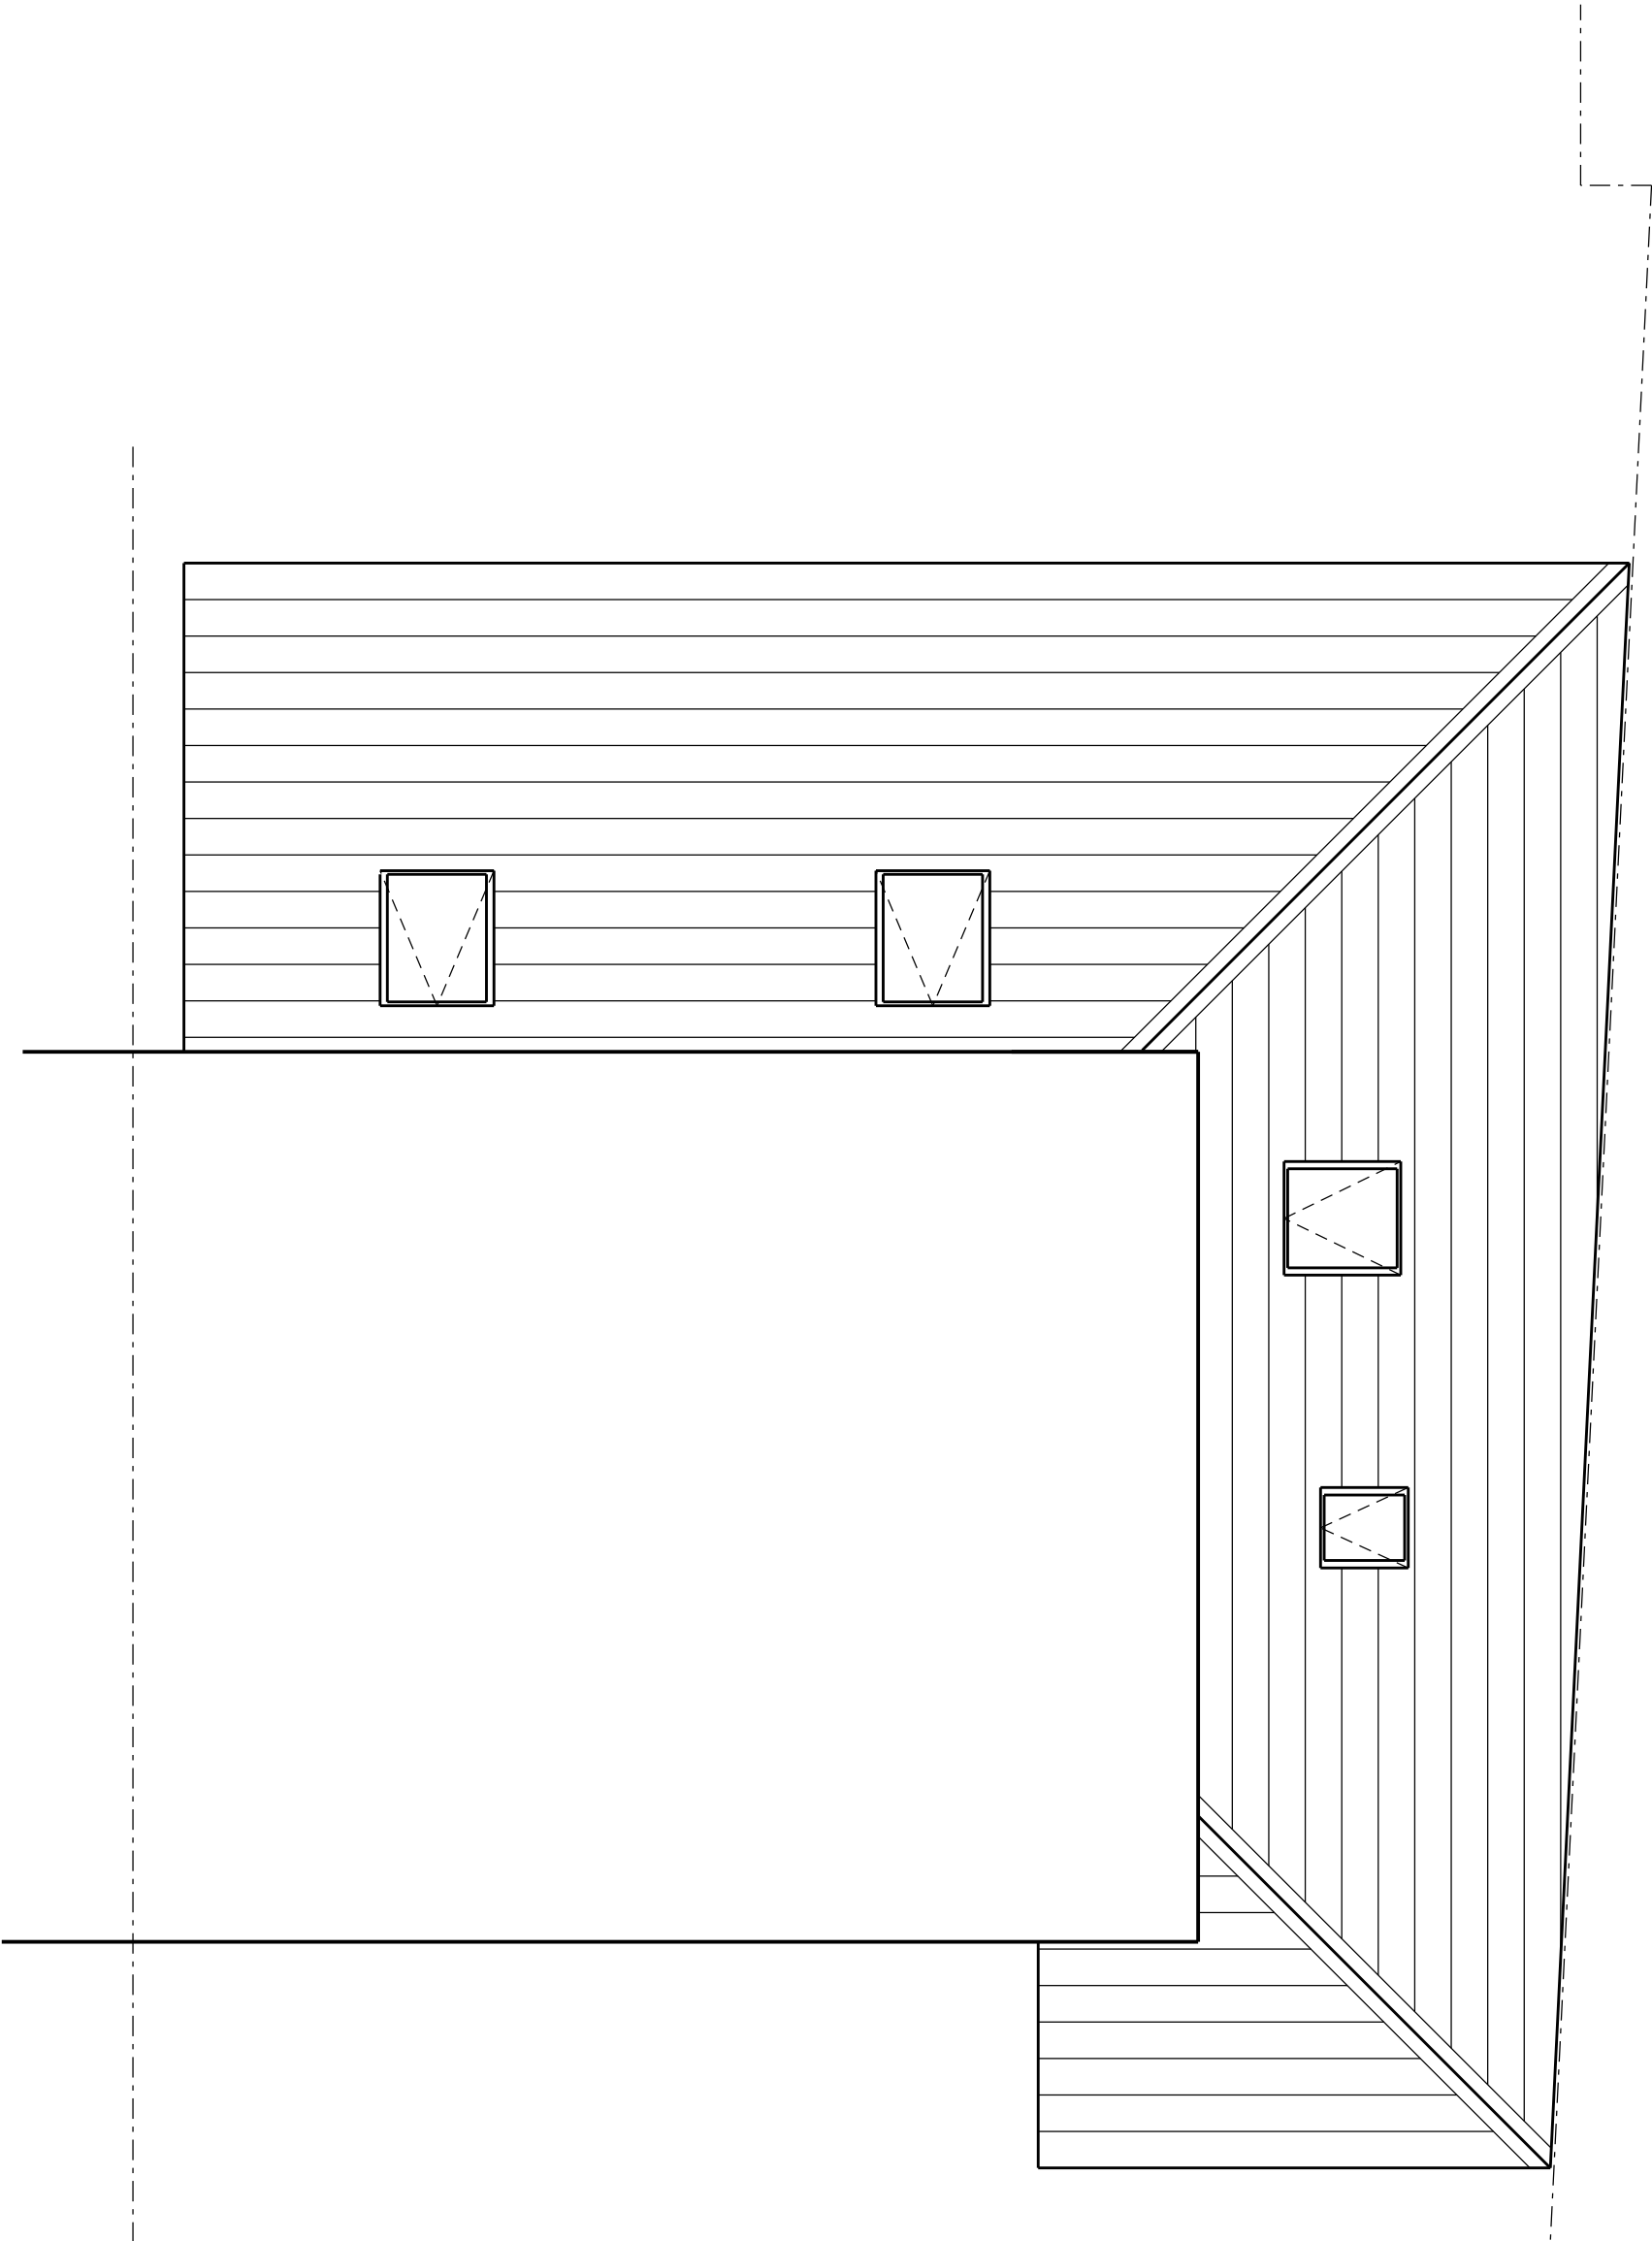

This scheme is subject to town planning and all other necessary consents.

Dimensions, area and levels where given are only approximate and subject to site survey. All dimensions are to be checked on site. Any discrepancies or variations are to be reported to the client before work commences. Figured dimensions only are to be taken from this drawing.

This drawing is to be read in conjunction with all relevant consultants' and/or specialists drawings/documents and any discrepancies or variations are to be notified to the client before the affected work commences.

Rev 03 aug 2022 Client amendment
Rev 02 aug 2022 Client amendment
Rev 01 aug 2022 First issue

SCALE



Client	Mr. J. Puri
Job Title	Proposed extension to 34 Newlands Ave. Whitehaven
Drawing Title	Proposed roof

Scale: 1:50 @ A3		
Date:	Drawn:	
aug 2022		
Job No:	Drwg No:	Rev:
369	04002	03

Richard J Lindsay
Home Dale
Low Scales
Wigton
CA7 3NE
email: calvadesign46@gmail.com
Mob : 07921 949618