




Existing 1700mm Brick Culvert Proposed Long Section (Vertical Exaggeration x5.00)

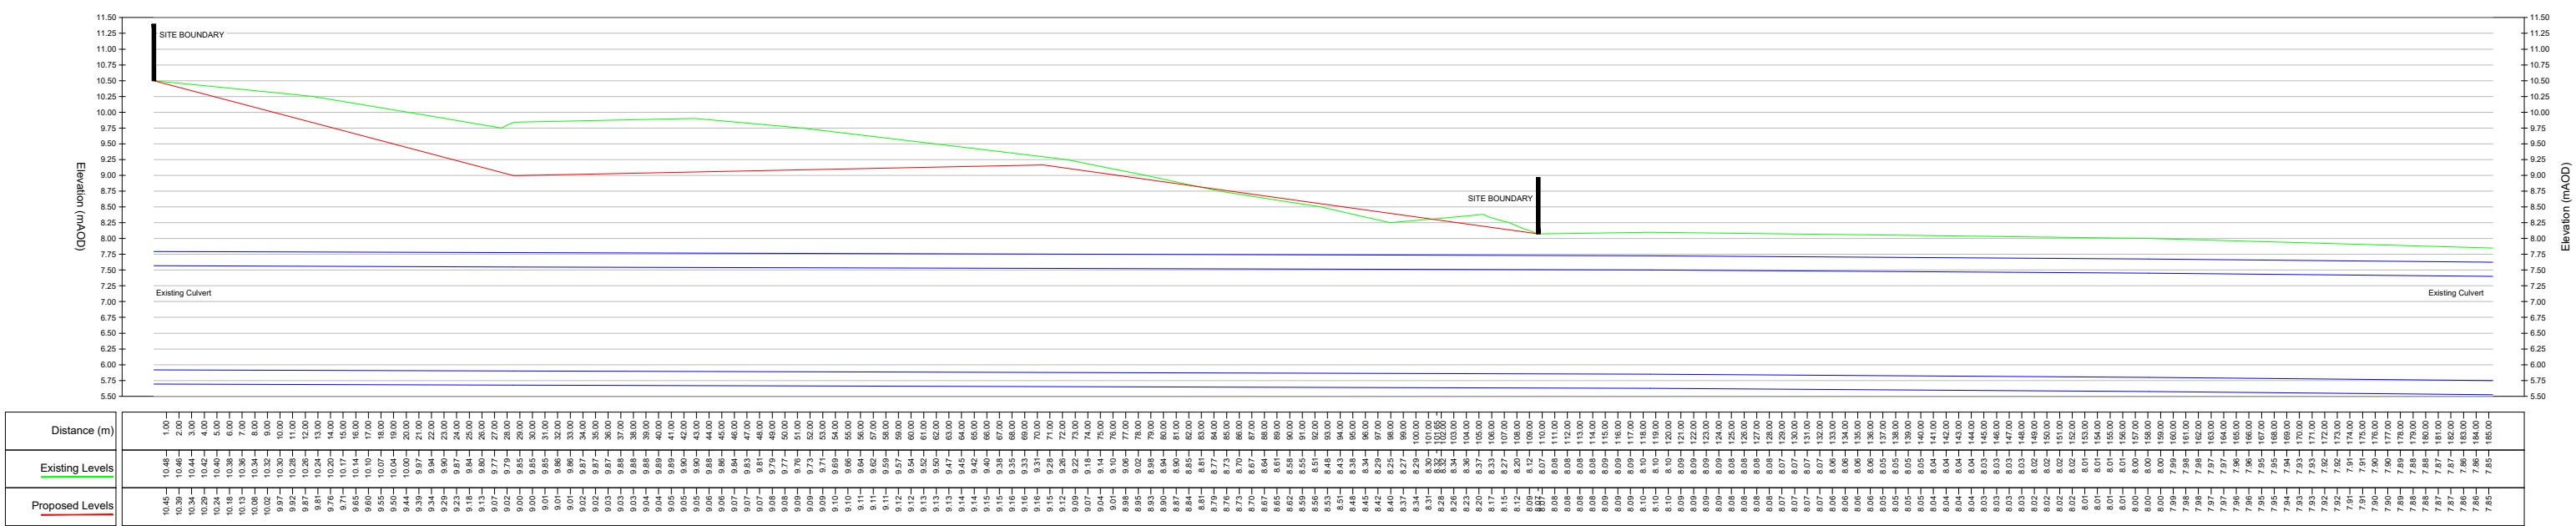

Existing 800x600mm Brick Egg Combined Sewer Proposed Long Section (Vertical Exaggeration x5.00)

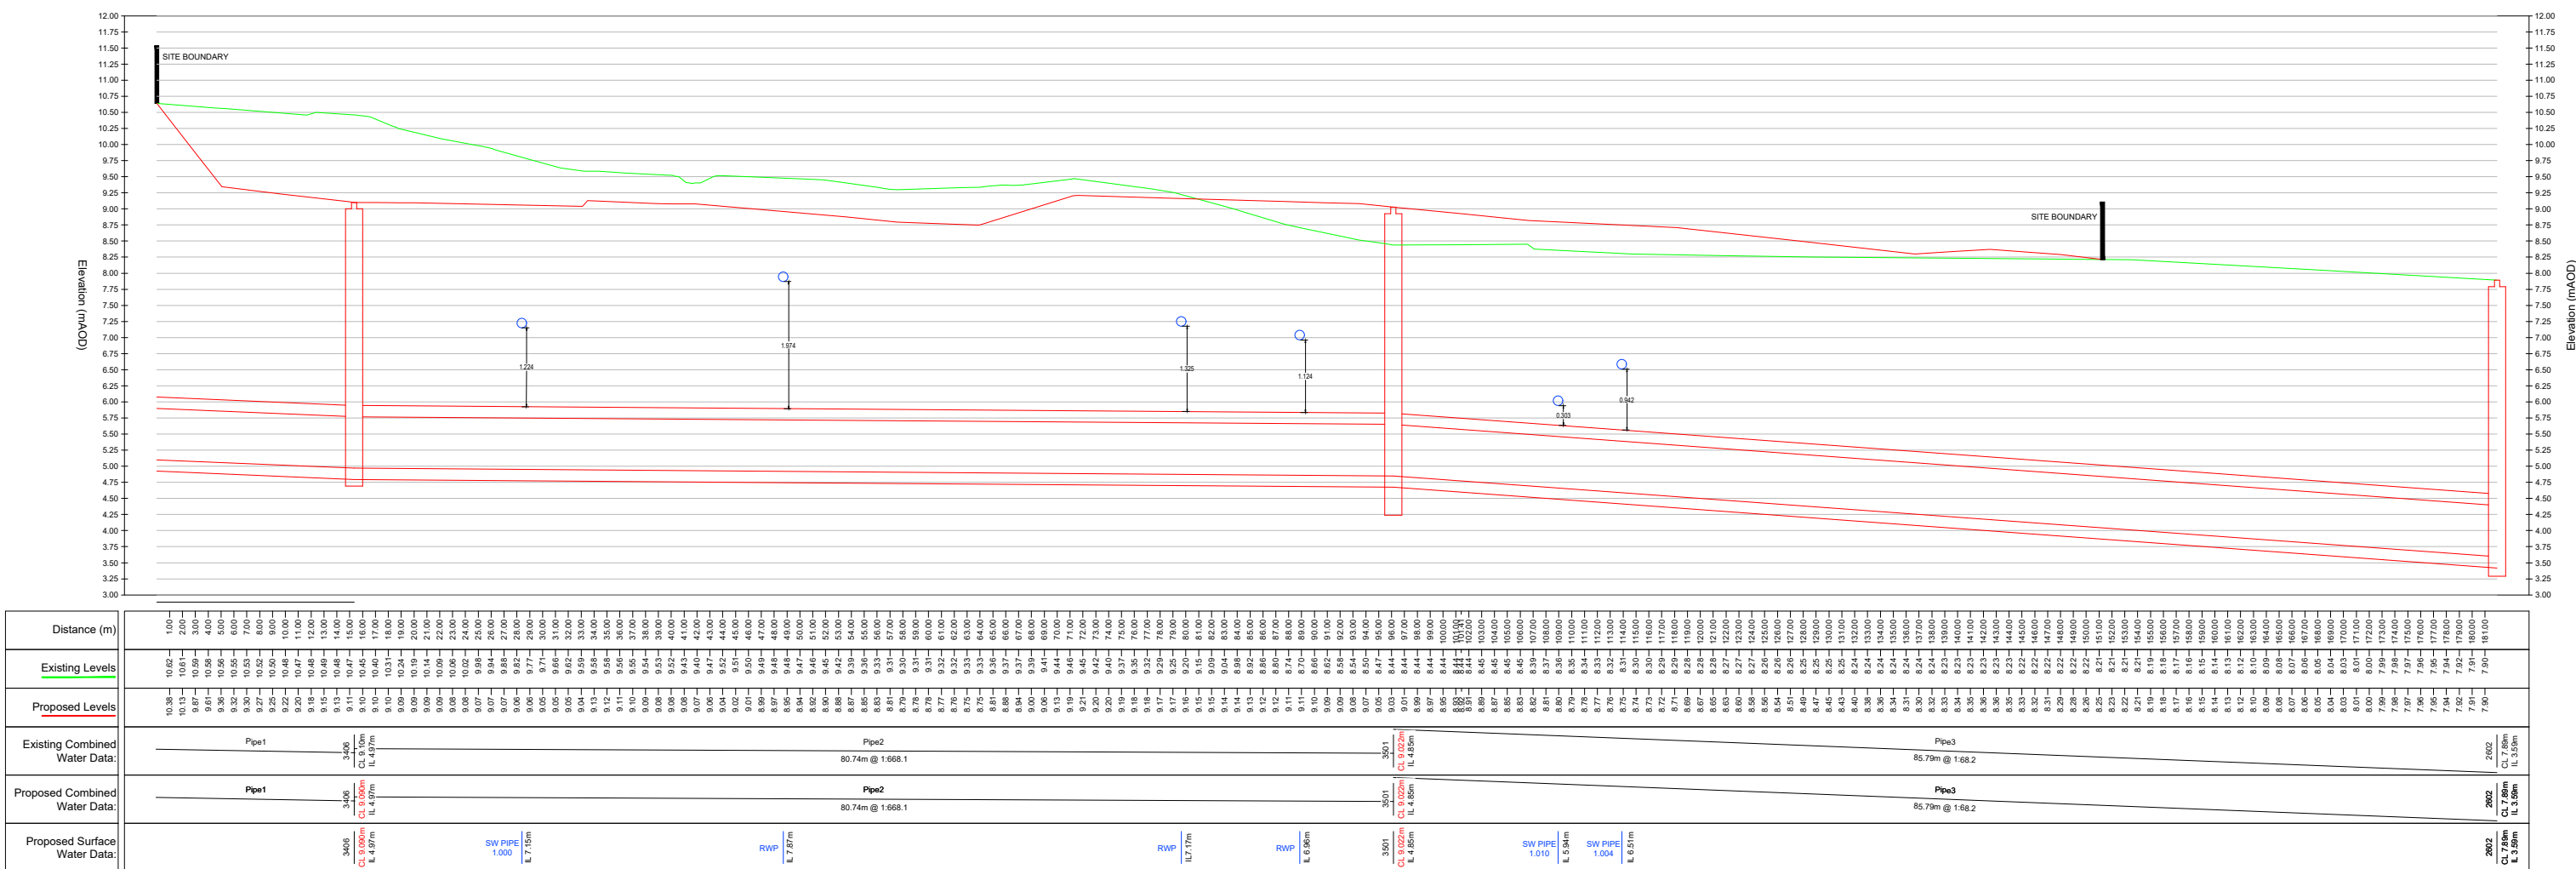

Proposed 375Ø Combined Sewer Longsection (Vertical Exaggeration x5.00)

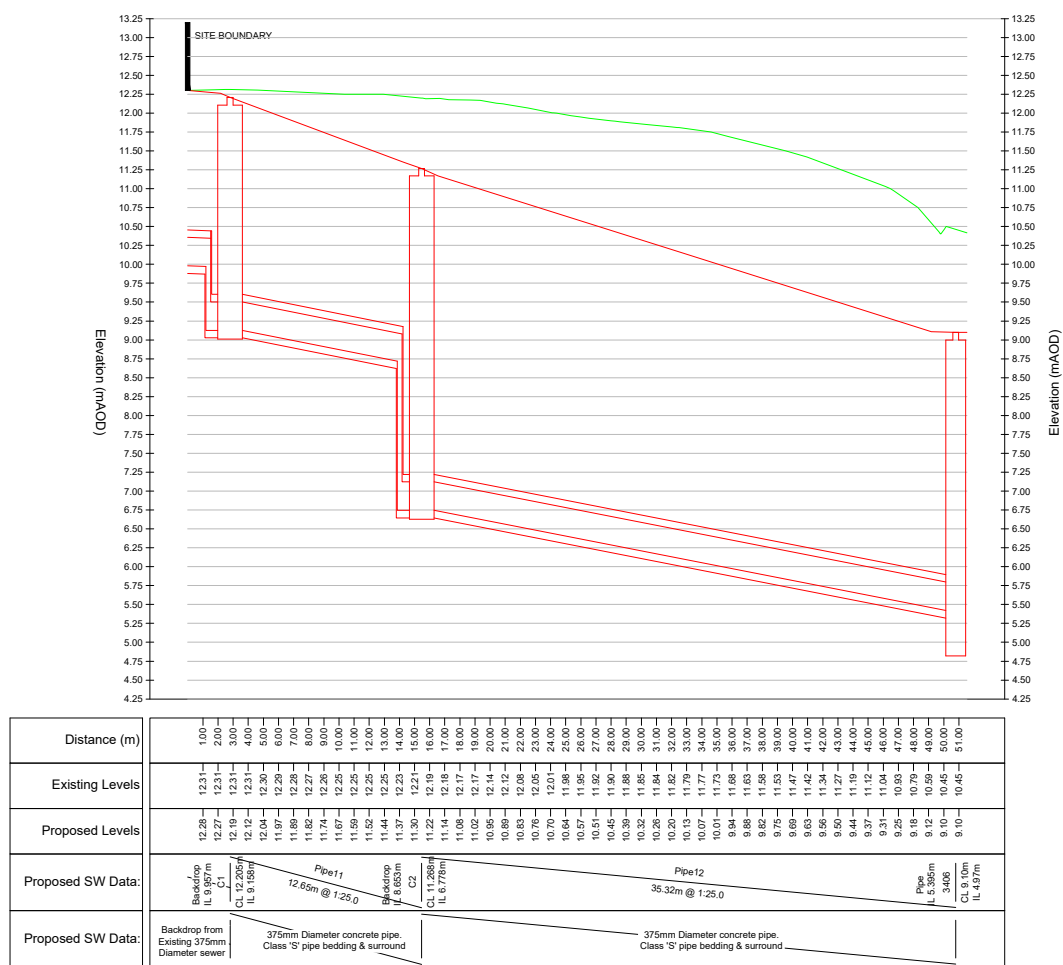

REV	DATE	DESCRIPTION	DRW	CHK
P01	12/04/2024	PRELIMINARY ISSUE	SNK	GS
P02	28/06/2024	REVISED TO UU COMMENTS	SNK	GS
P03	25/07/2024	REVISED TO UU COMMENTS	SNK	GS
C01	07/11/2024	TENDER ISSUE	SNK	GS
C02	12/02/2025	REVISED TO UU COMMENTS	SNK	GS
C03	17/03/2025	REVISED TO UU COMMENTS	MH	SNK
C04	24/04/2025	REVISED TO UU COMMENTS	SNK	MP
C05	20/05/2025	CONSTRUCTION ISSUE	HP	SNK

NOTES
1. ALL CONNECTIONS TO BE MADE AT SOFFIT TO SOFFIT LEVEL.

HEALTH & SAFETY
1. CONTRACTOR SHOULD BE AWARE OF GENERAL CONSTRUCTION RISKS TO PREVENT SLIPS, TRIPS AND FALLS AND TAKE NECESSARY PRECAUTIONS WITHOUT SPECIAL INSTRUCTION.
2. CONTRACTOR TO PROVIDE TRENCH SUPPORTS AS APPROPRIATE AND ENSURE THAT PLANT REMAINS A SAFE DISTANCE FROM TRENCHES PRIOR TO INSTALLING DRAINAGE.
3. THE TIME THAT EXCAVATIONS ARE OPEN ON SITE SHOULD BE KEPT TO A MINIMUM AND ALL TRENCHES SHOULD BE SURROUNDED BY A BARRIER.
4. CONNECTIONS TO EXISTING SEWERS TO BE MADE BY NWL APPROVED CONTRACTOR ONLY.
5. CONTRACTOR TO MAKE OPERATIVES AWARE OF ASSOCIATED DANGERS TO HEALTH SUCH AS LEPTOSPIROSIS (WELLS DISEASE) AND RECOMMENDED PRECAUTIONS, ADEQUATE WELFARE FACILITIES AND PROTECTIVE CLOTHING TO BE PROVIDED AS REQUIRED.
6. UNFINISHED MANHOLES MUST BE COVERED WITH LOAD BEARING MATERIALS AND SURROUNDED WITH BARRIER.
7. SERVICE RECORDS TO BE REFERRED TO PRIOR TO WORK COMMENCING. CONTRACTOR TO PROCEED WITH CAUTION AND SERVICES TO BE LOCATED BY HAND DIG AND PROTECTED ACCORDINGLY.
8. CONTRACTOR TO ENSURE RELEVANT MEASURES ARE TAKEN TO KEEP PLANT AND PEOPLE A SAFE DISTANCE FROM STEEP SLOPES DURING THE WORKS.
9. CONTRACTOR TO ENSURE THAT PROCEDURES ARE IN PLACE TO KEEP PEOPLE A SAFE DISTANCE FROM WORKING PLANT WHERE NECESSARY.
10. CONTRACTOR TO REFER TO GROUND INVESTIGATION REPORT FOR CONTAMINATION TESTS AND TO PROVIDE ADEQUATE WELFARE FACILITIES AND PROTECTIVE CLOTHING AS REQUIRED.

Manhole Number	Cover Level	Connections	Pipe			Manhole Size (mm)	Types	
			Code	Inverts	Diams		Manhole	Cover
C1	12.205		1 Backdrop	9.159 9.957	375	1500Ø	1	D400
E. 297313.238 N. 517472.475	2.671		0	9.159	375			
C2	11.268		1 Backdrop	6.778 8.653	375	1500Ø	1	D400
E. 297325.112 N. 517468.010	4.115		0	6.778	375			
Ex. MH 3406	9.090		1 Existing 800x600 Brick Egg	4.970	375	Existing	Existing	D400
E. 297355.563 N. 517486.008	3.320		2 Existing 800x600 Brick Egg	5.395	375			
Ex. MH 3501	9.022		1 Existing 800x600 Brick Egg	4.850	375	Existing	Existing	D400
E. 297315.335 N. 517553.126	3.372		0 Existing 800x600 Brick Egg	4.850	375			

MANHOLE SCHEDULE

SUBJECT TO THE APPROVAL OF
ALL RELEVANT AUTHORITIES

Client

Aldi Stores Ltd.

Project Title

Aldi - Whitehaven

Project Address

Preston Street
Whitehaven

Drawing Title

Proposed Sewer Diversion
Long Sections and Details

Job No.

DA-0470 3E

Originator

ZZ

Level

XX

Type

DR

Role

C

System Classification

Ro_50_20_11 -6001

Drawing No.

A5

Subtability

C05

Revision

Drawn

SNK

Checked

GS

Date

Apr 2024

Scale

1:500, 1:20

Site

A1

Newcastle
@ the Plaza, Sir Bobby
Robson Way Newcastle
NE6 5BA

Wakefield
@ the Water Close,
Wakefield
WF4 3BA

London
@ 100 Moorgate, 1 Fore
Sonskin Ave,
EC2Y 9DT

3E

Consulting Engineers
www.3econslut.com
tel : 0191 230
ne@3eale@3econslut.com