


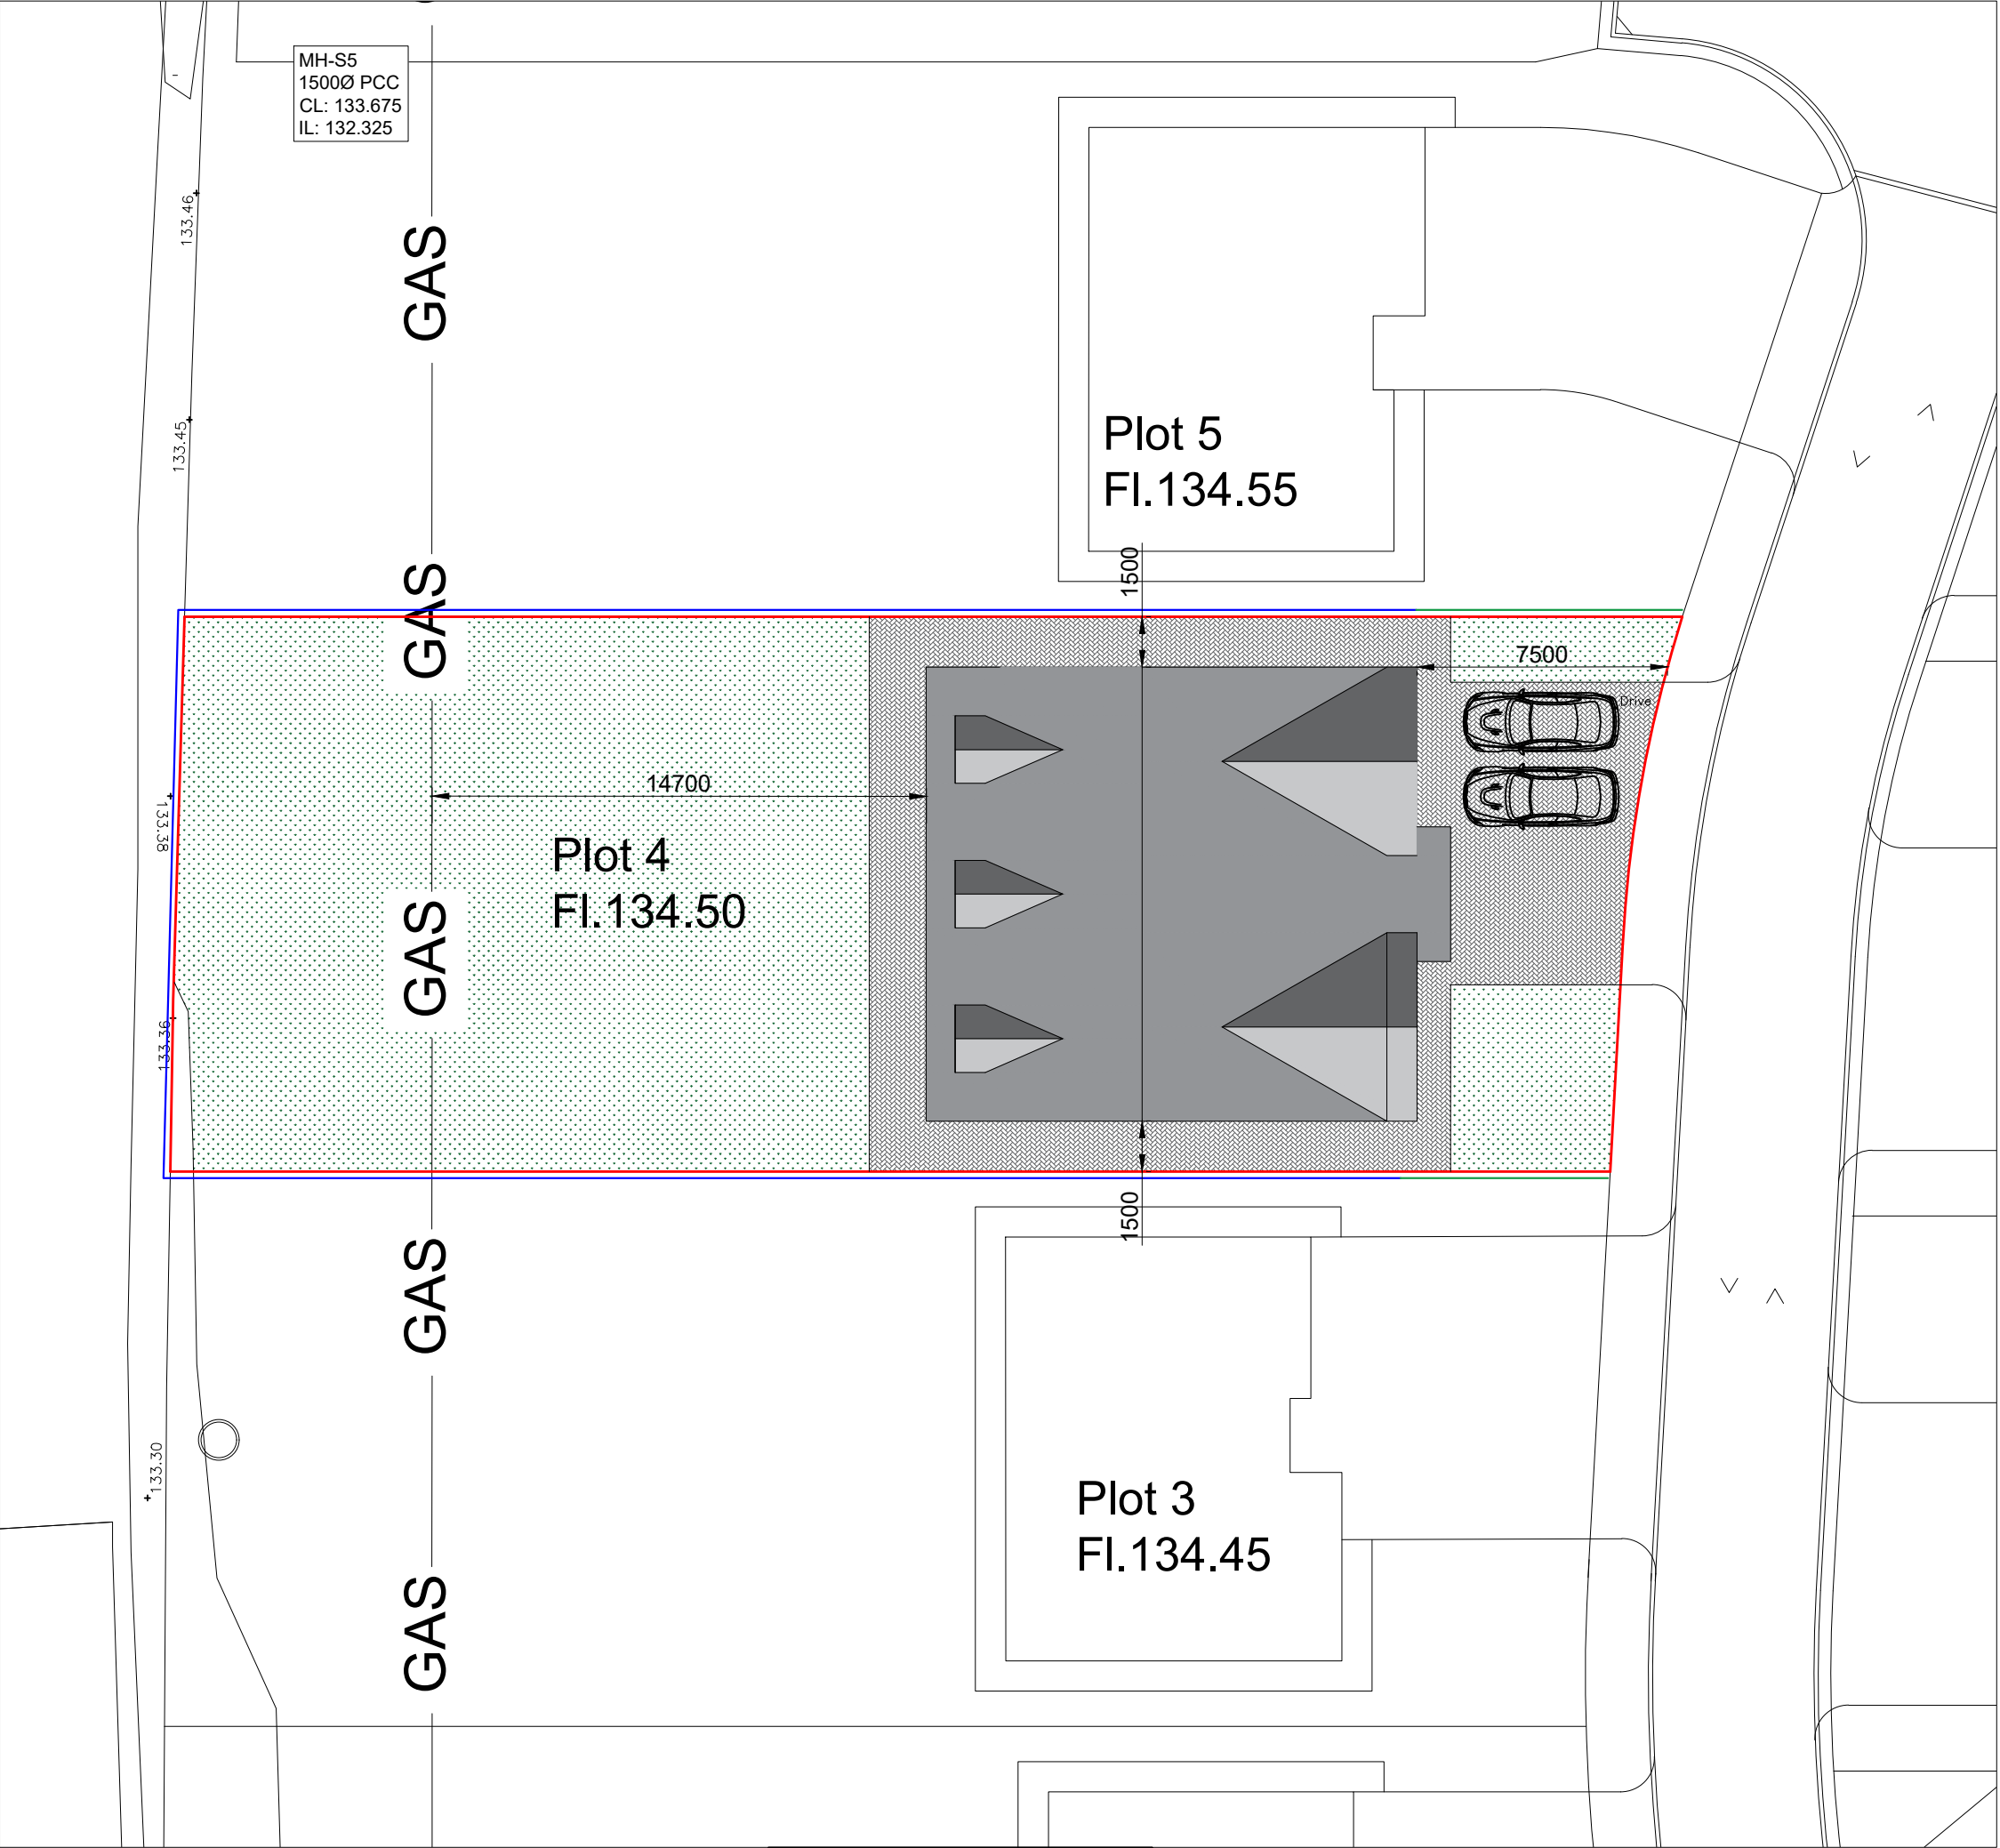

Northern Gas Network

Restrictions applied to main gas pipe in the garden,

- There will be no NEW occupied buildings or extensions within 14 metres of the pipeline.
- There will be no groundwork's within 10 metres of the pipeline.
- There will be no new trees planted within 10 metres of the pipeline.
- There are no new permanent or temporary vehicular crossing points over the pipeline.
- There are no new services (water / electric / comm's / gas etc), placed in the vicinity of, or crossing the pipe at any point.
- There will be no explosive blasting within 250 metres of the pipeline.
- There will be no ground vibrations associated to piling, within 15 metres of the pipeline.
- There are no new balancing ponds or drainage within 7 metres of the pipeline.
- There is only 1 dwelling proposed for the plot.

Boundary & Site Requirements

- 600mm private bush boundary
- 1800mm High Hit & Miss Timber Fence
- Site Boundary
- Grassed Areas
- Marshall Tegular Black

Address	Plot 4, Land North of School Brow, Moresby Parks, Whitehaven, Cumbria		
Project	Proposed Self-Build Dwelling Proposed Site Layout Plan		
Ref	P4-SC-007	Rev	A
Scale	1/50	Date	16th Nov 2024
Client	Mr Stephen Carruthers	Paper Size A3	