




Site Plan 1:200



Elevations Type A
1:100



Elevations Type B
1:100

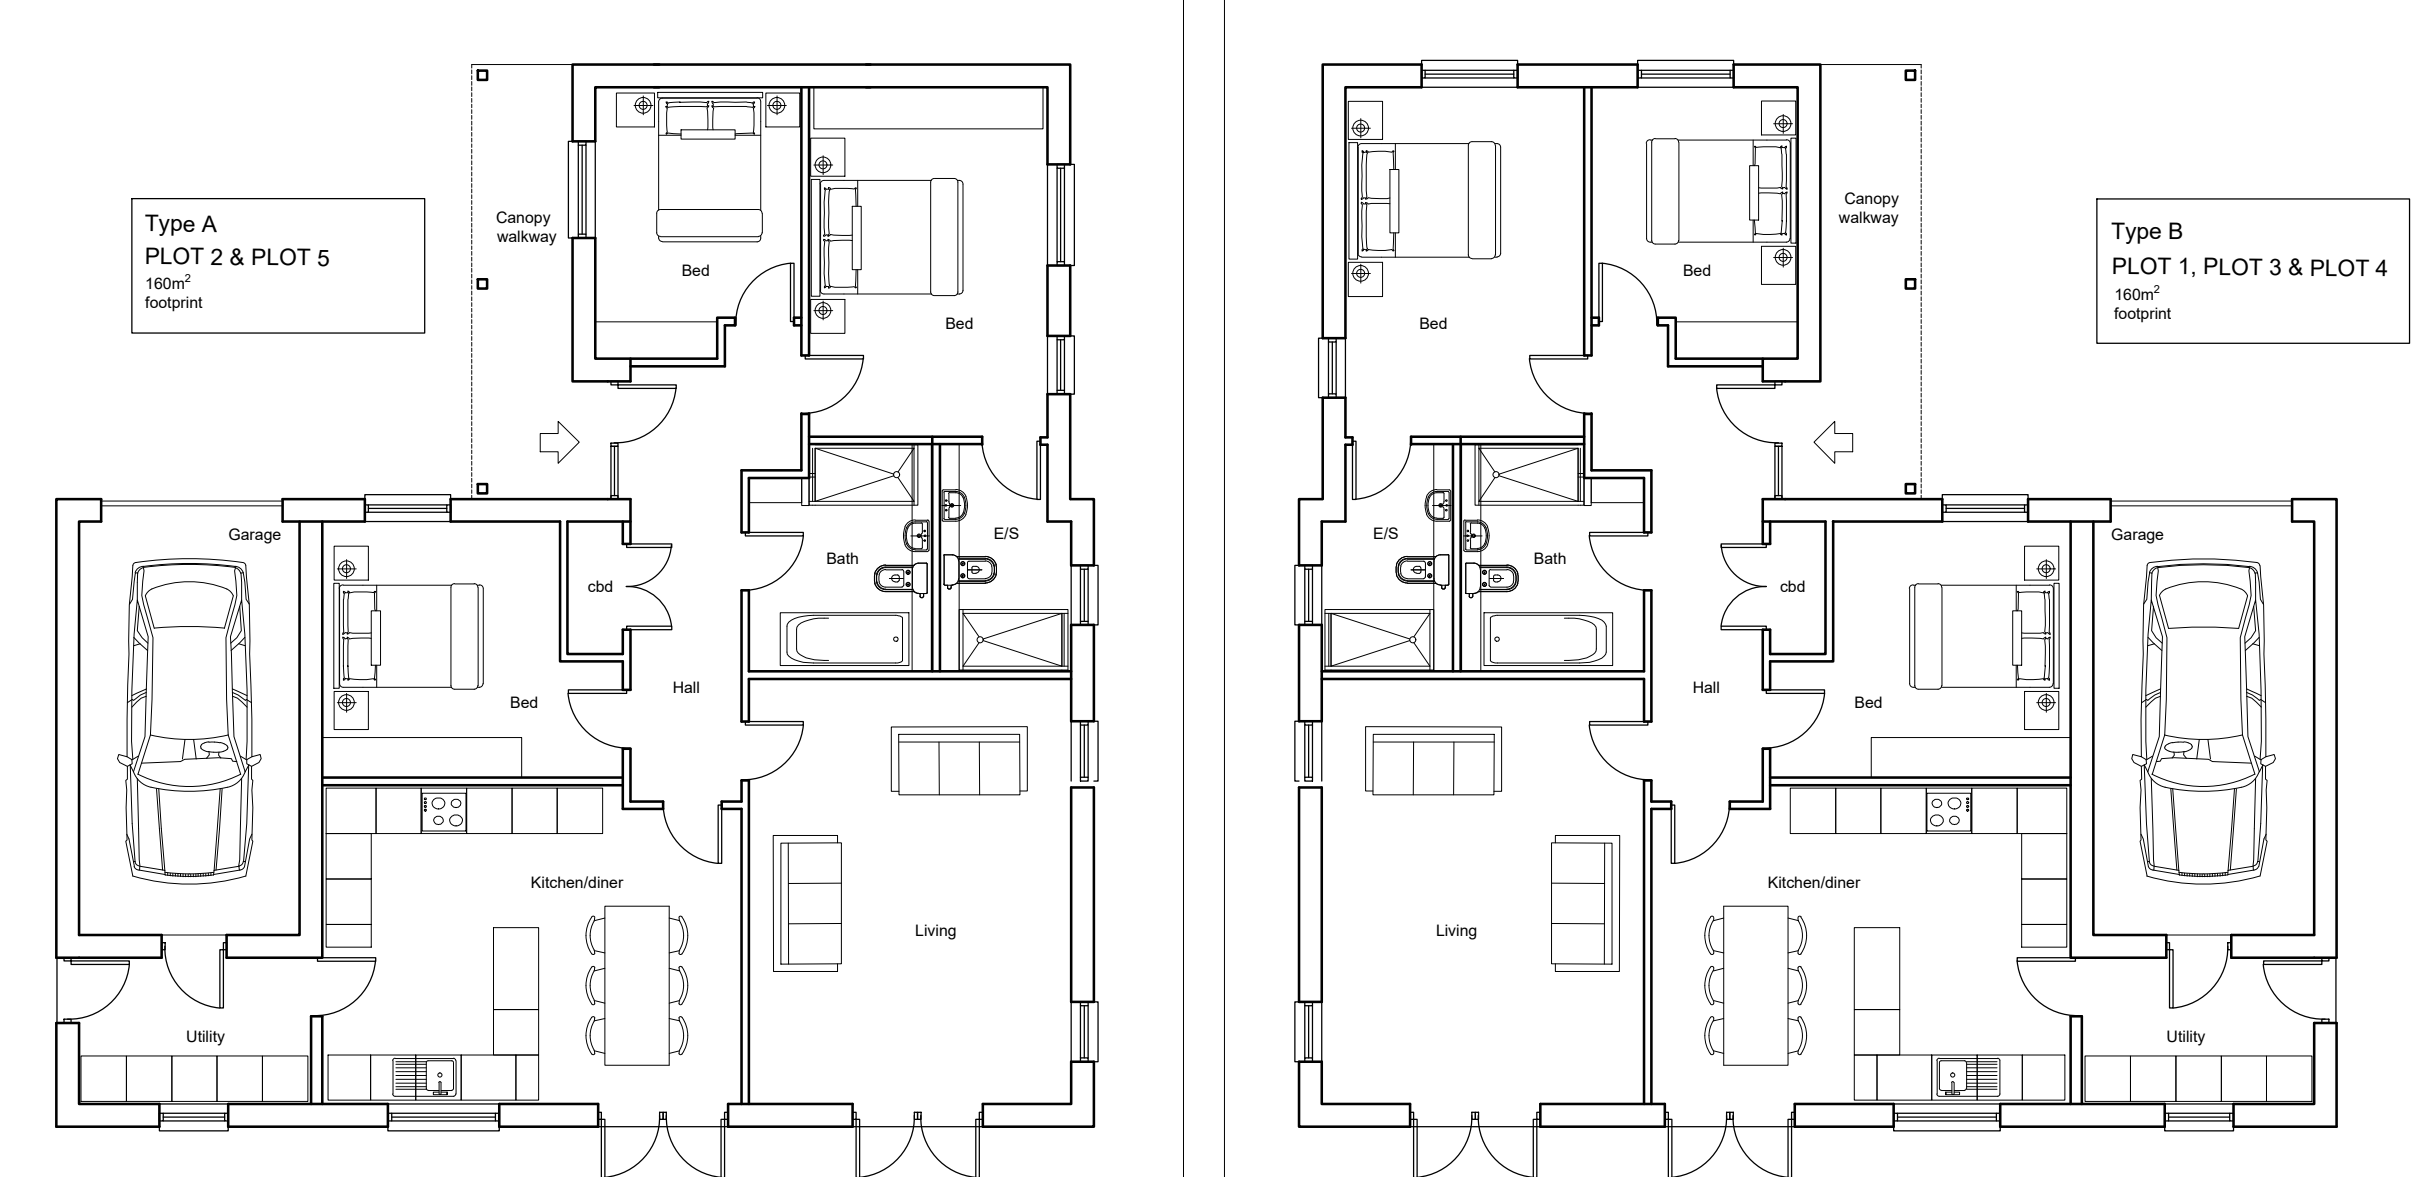

House Plan 1:100

House Plan 1:100

A 5	JUN-22 JUL-22	PLOTS MOVED BIN AREA ADDED	PLANNING ISSUE	
Status				
Black Box Architects Ltd 1 Devonshire Chambers 8 Devonshire Street Carlisle Cumbria CA3 8AD Tel: 01228 402 200				
mail@blackboxarchitects.com			www.blackboxarchitects.com	
Project	Site at Birks Road Cleator Moor			
Drawing	House types and Layout			
Detail	Site plans, House Types and Elevations			
Scale	Shown A1			
Date	Feb-22			
Job no.	22-109-01B		Rev	B