




Site Plan 1:200



Elevations Type A
1:100



Elevations Type B
1:100

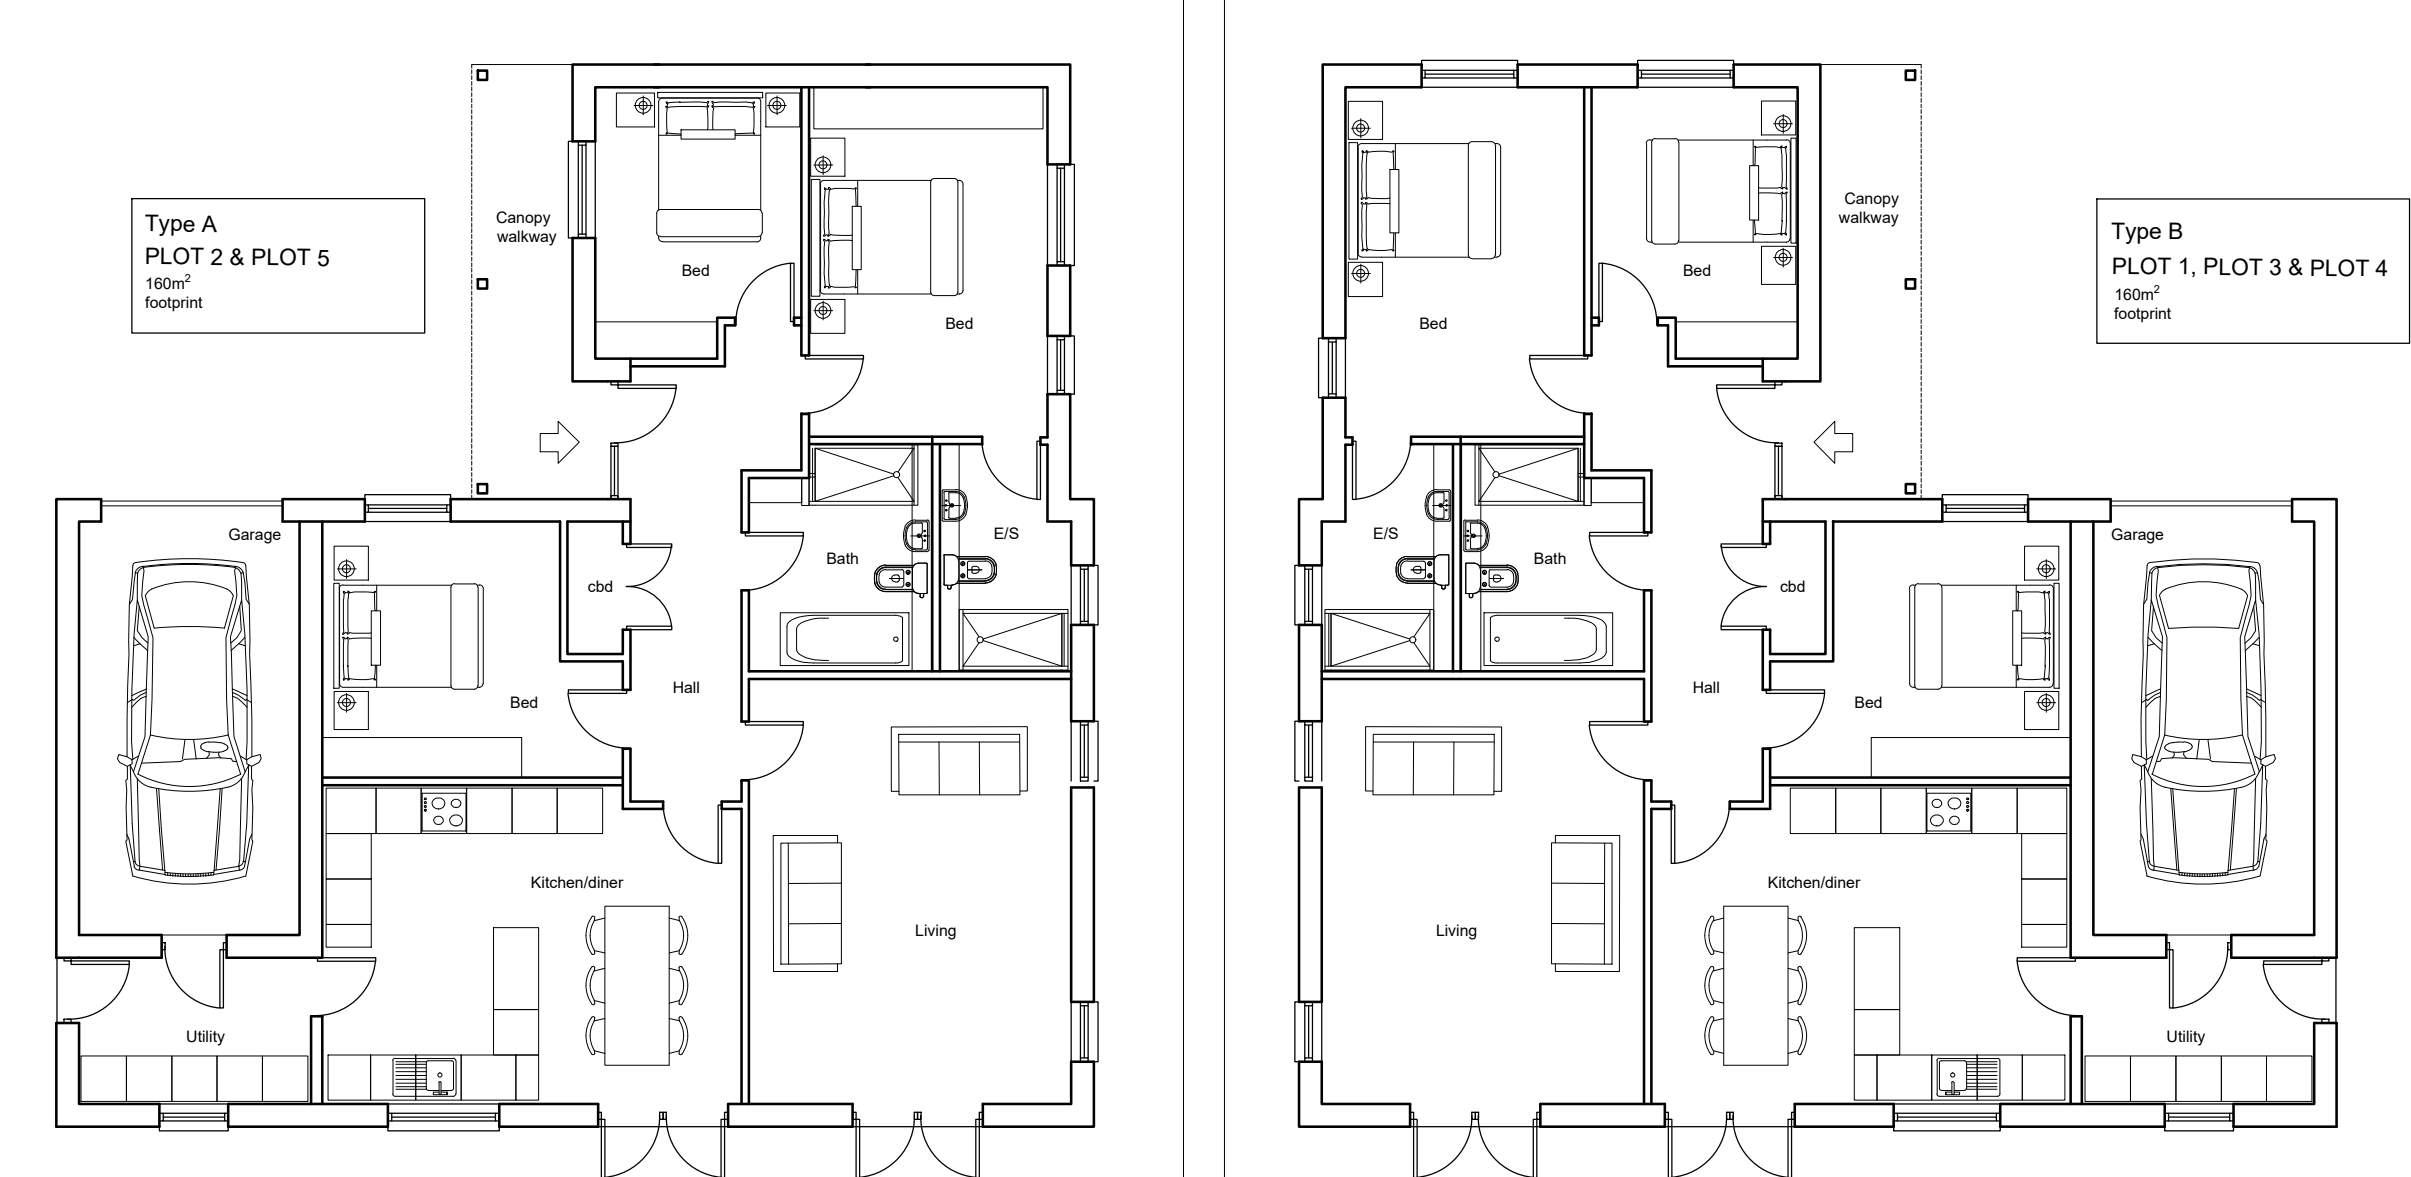

House Plan 1:100

House Plan 1:100

A JUN-22 PLOTS MOVED	
Status	PLANNING ISSUE
Black Box Architects Ltd 1 Devonshire Chambers 8 Devonshire Street Carlisle Cumbria CA3 8AD Tel: 01228 402 200 BLACK BOX architects	
mail@blackboxarchitects.com	www.blackboxarchitects.com
Project	Site at Birks Road Cleator Moor
Drawing	House types and Layout
Detail	Site plans, House Types and Elevations
Scale	Shown A1
Date	Feb-22
Job no.	22-109-01A Rev A