
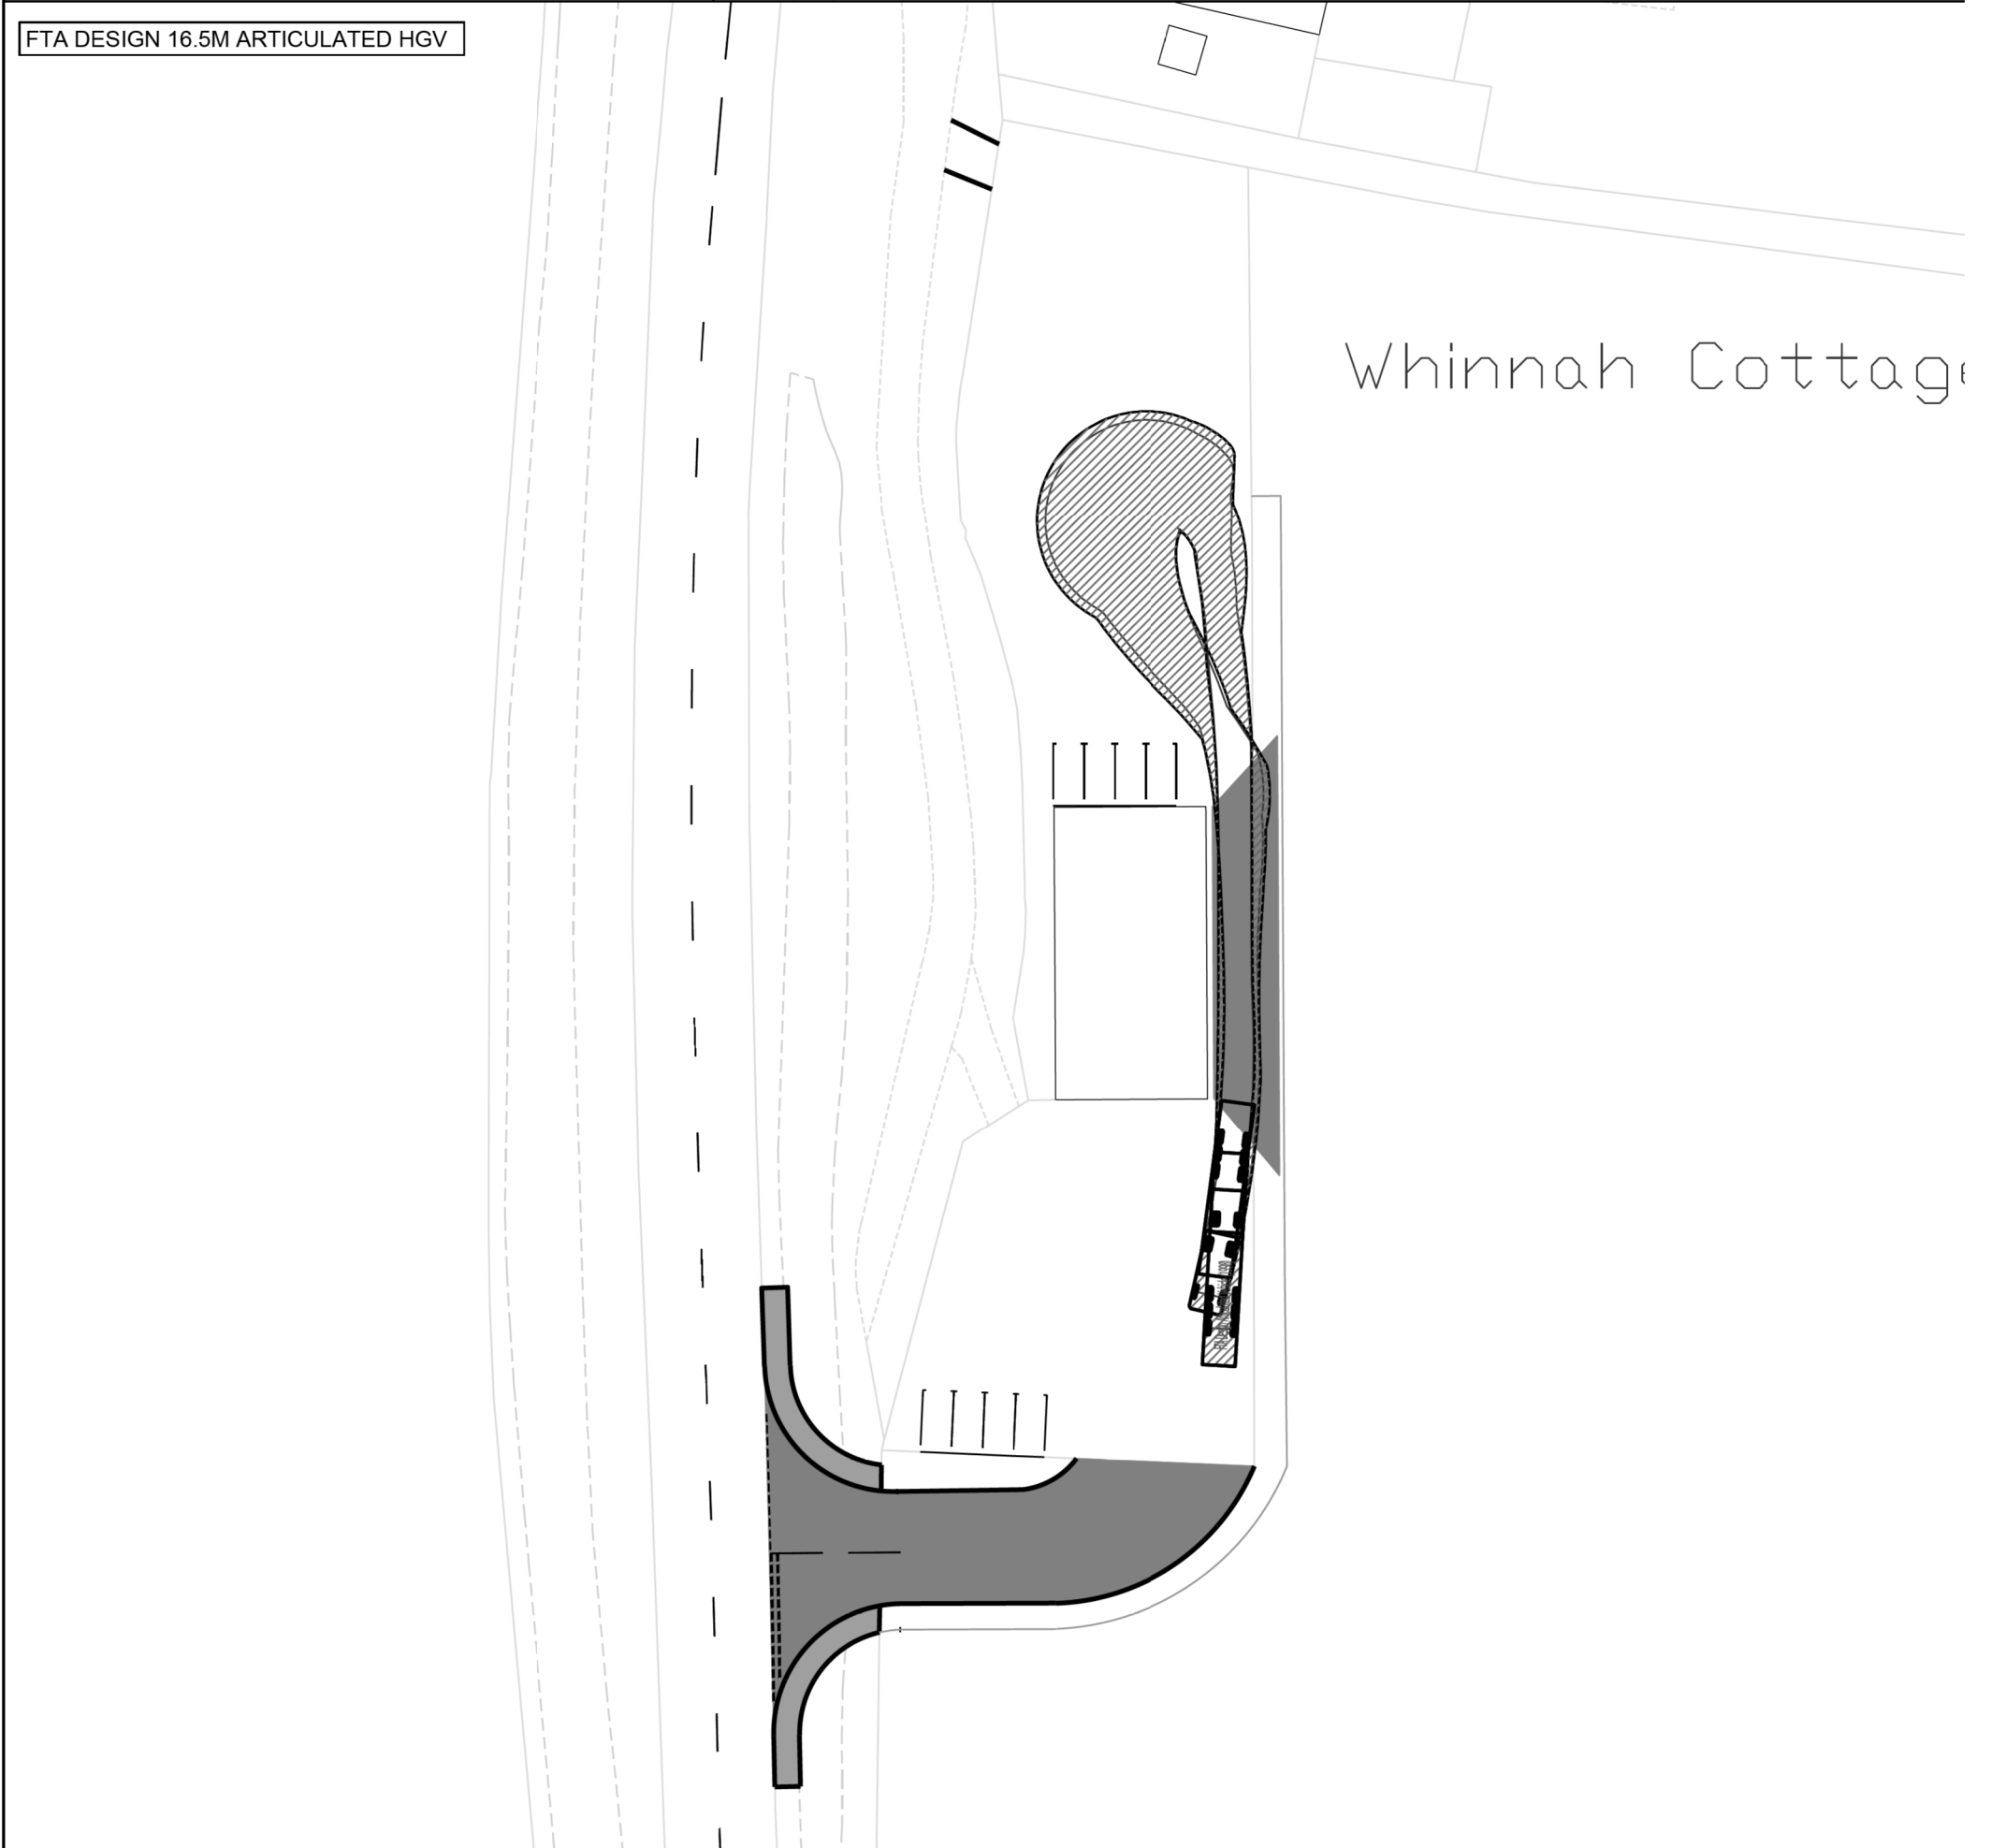


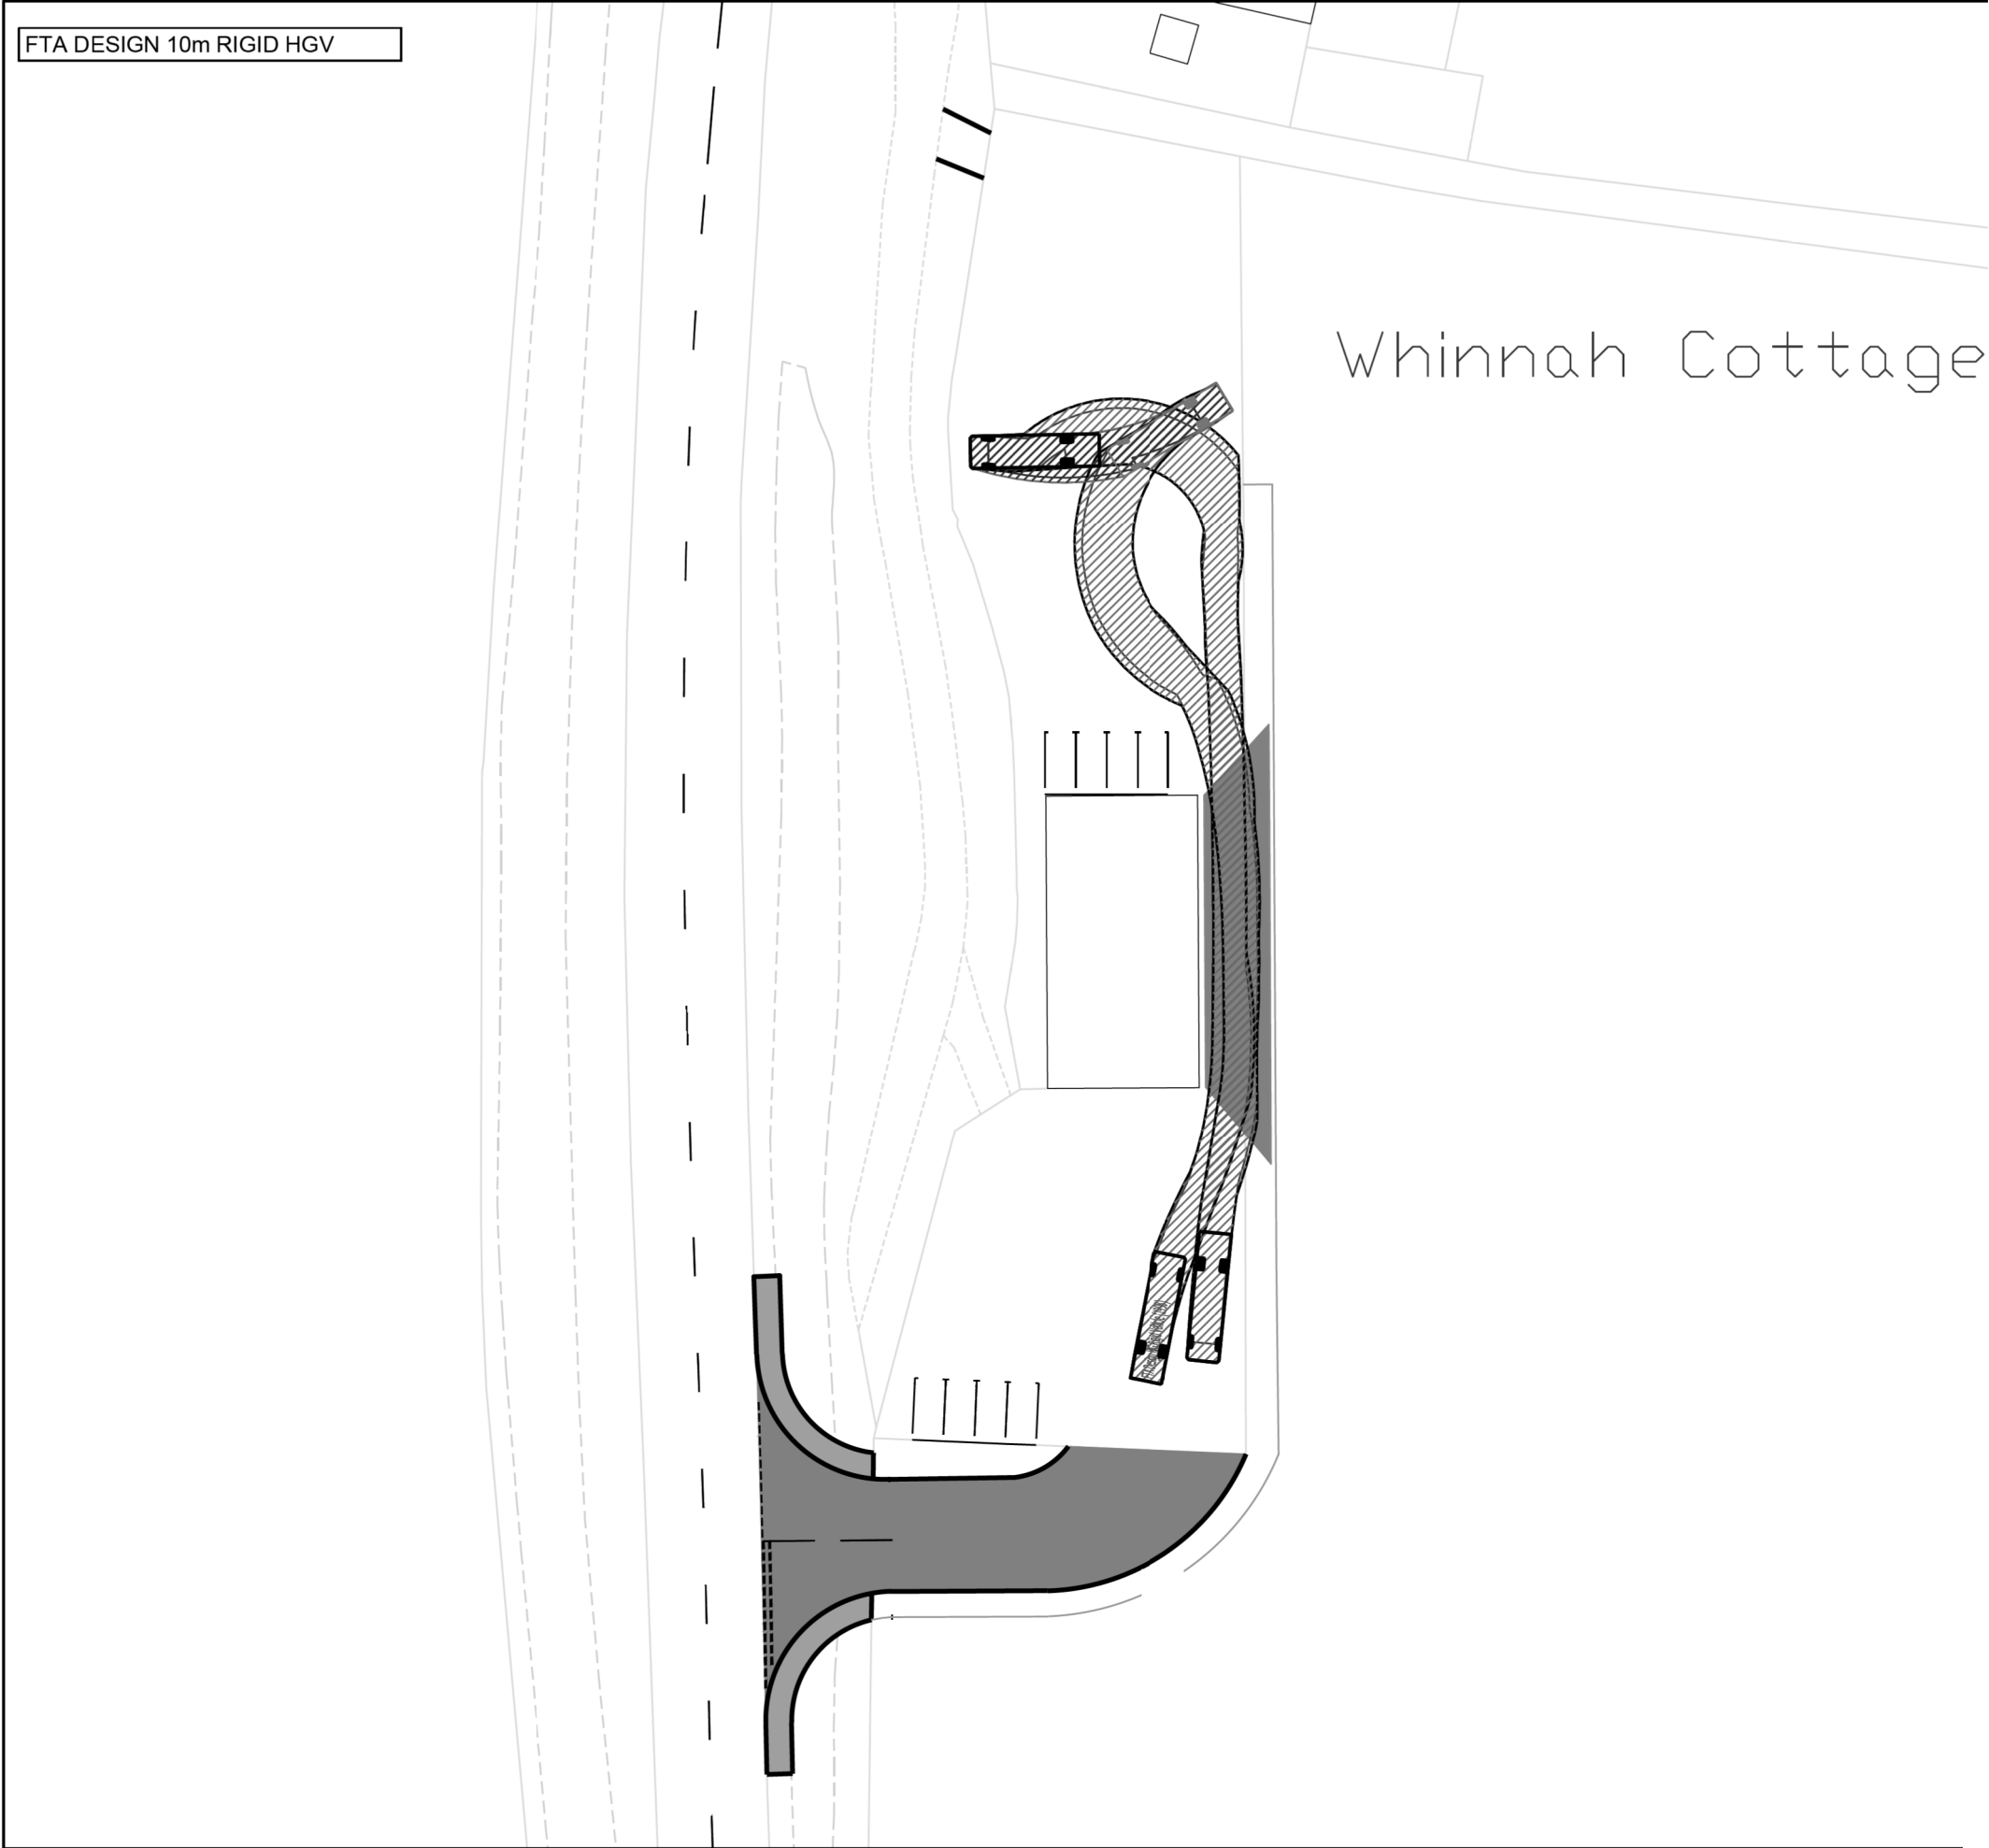

This scheme is subject to town planning and all other necessary consents.

Dimensions, area and levels where given are only approximate and subject to site survey. All dimensions are to be checked on site. Any discrepancies or variations are to be reported to the client before work commences. Figure dimensions only are to be taken from this drawing.

This drawing is to be read in conjunction with all relevant consultants' and/or specialists drawings/documents and any discrepancies or variations are to be notified to the client before the affected work commences.

Rev 01 feb 2026 First issue

Client	Mr.P.Watson & Mr.M.Watson
Job Title	Watson Dairies proposed replacement agricultural shed, Lampugh
Drawing Title	Location plan 3

Scale:	1:500 @ A2
Date:	feb 2026
Job No:	279
Drwg No:	01004
Rev:	01

Richard J Lindsay
Waters Edge
2A Church Road
Harrington
CA14 5QP
email: calvadesign46@gmail.com
Mob : 07921 949618