


Site Location Plan, Greensyke Farm, Lamplugh, Workington, Cumbria. CA14 4SA

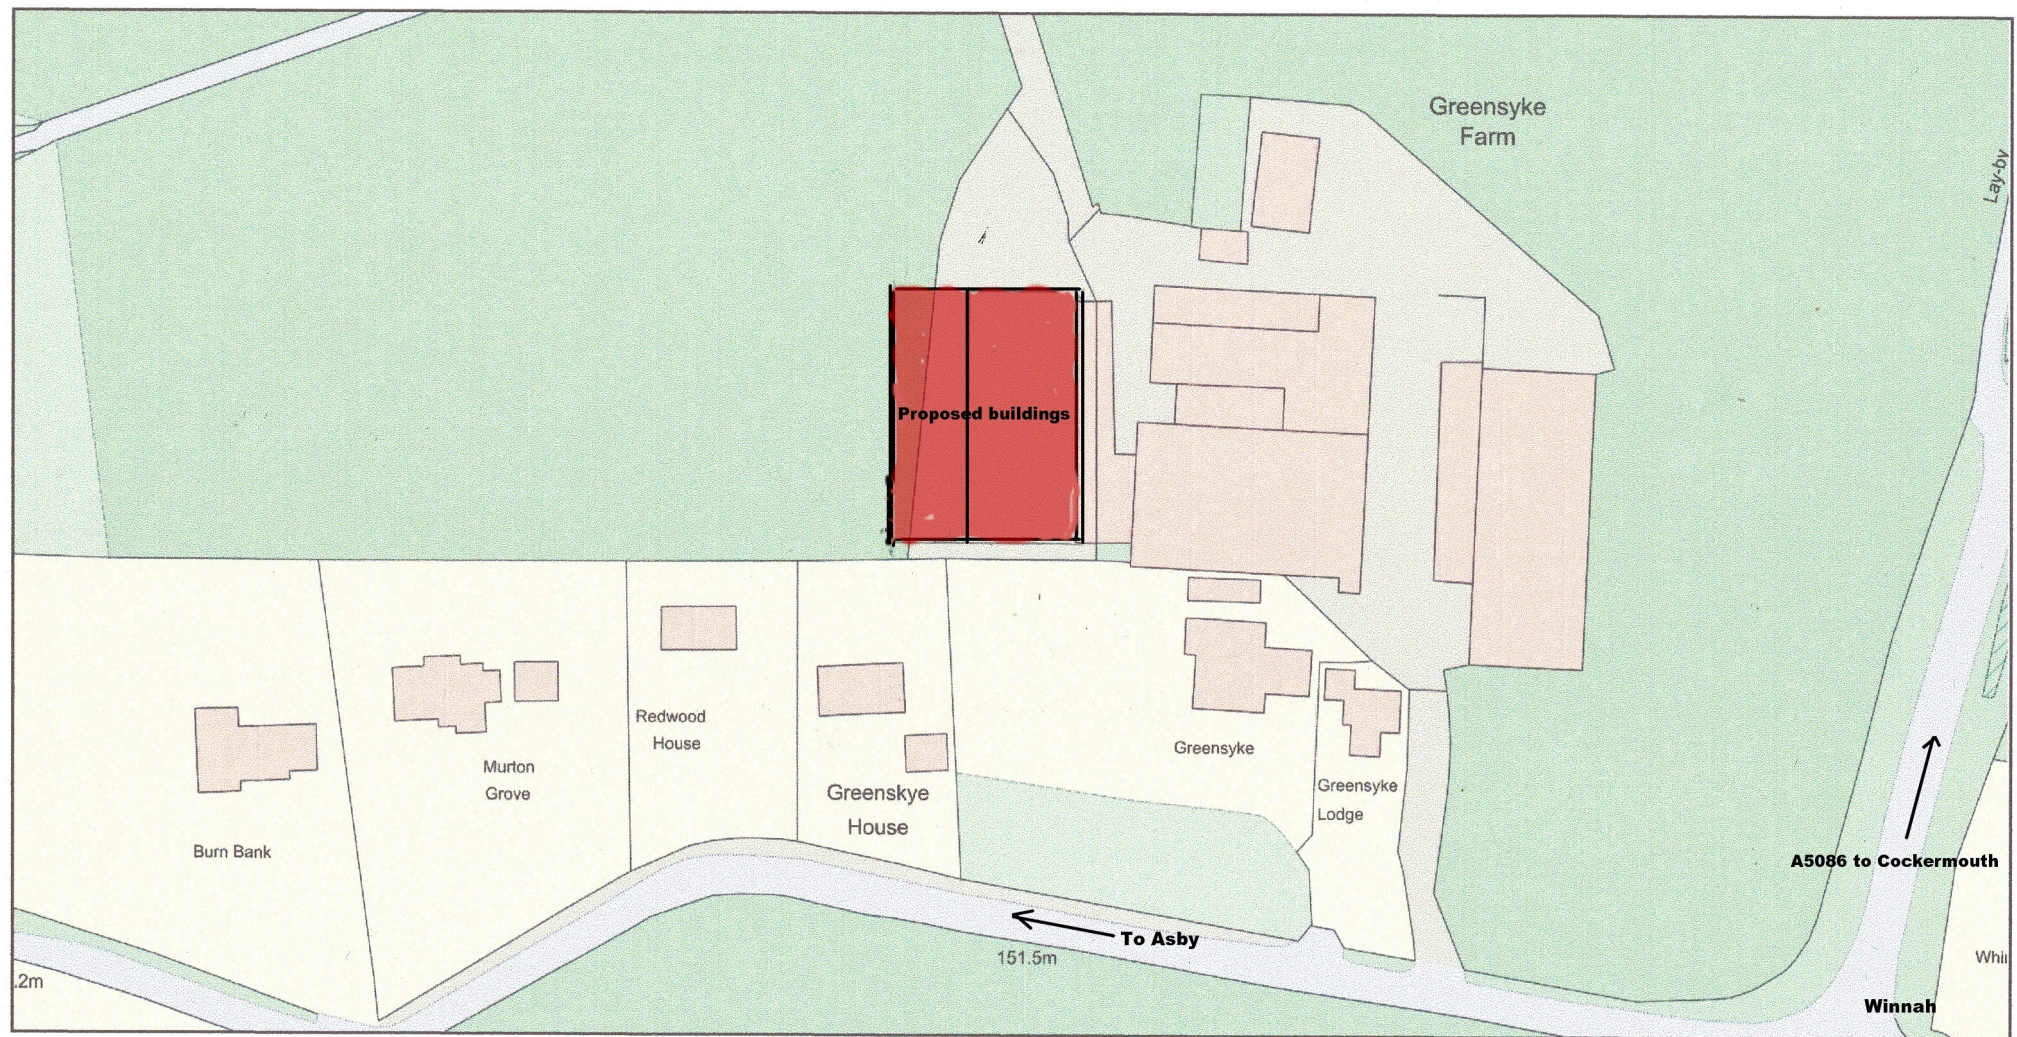

Plan Produced for: Mr & Mrs J Palmer
Date Produced: 06 Nov 2020
Plan Reference Number: TQRQM20311154413579
Scale: 1:1250 @ A4

**Proposed silage store and machinery store
Greensyke Farm Lamplugh**

Drawing Number PAL.0820A