




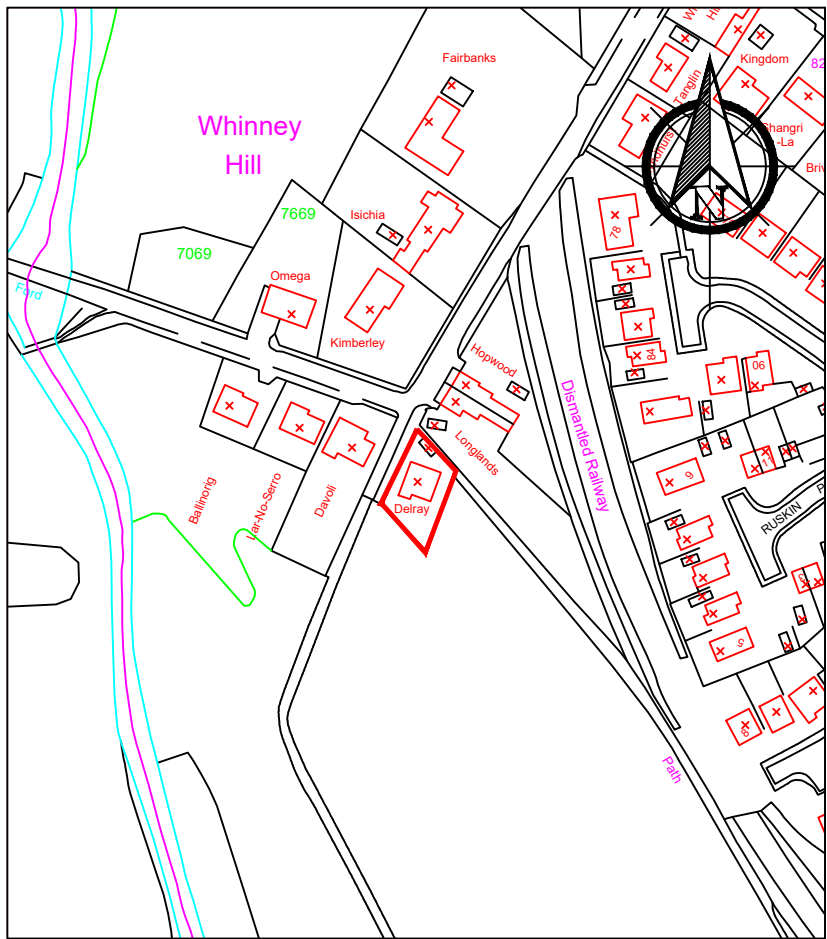


Location Plan 1/2500

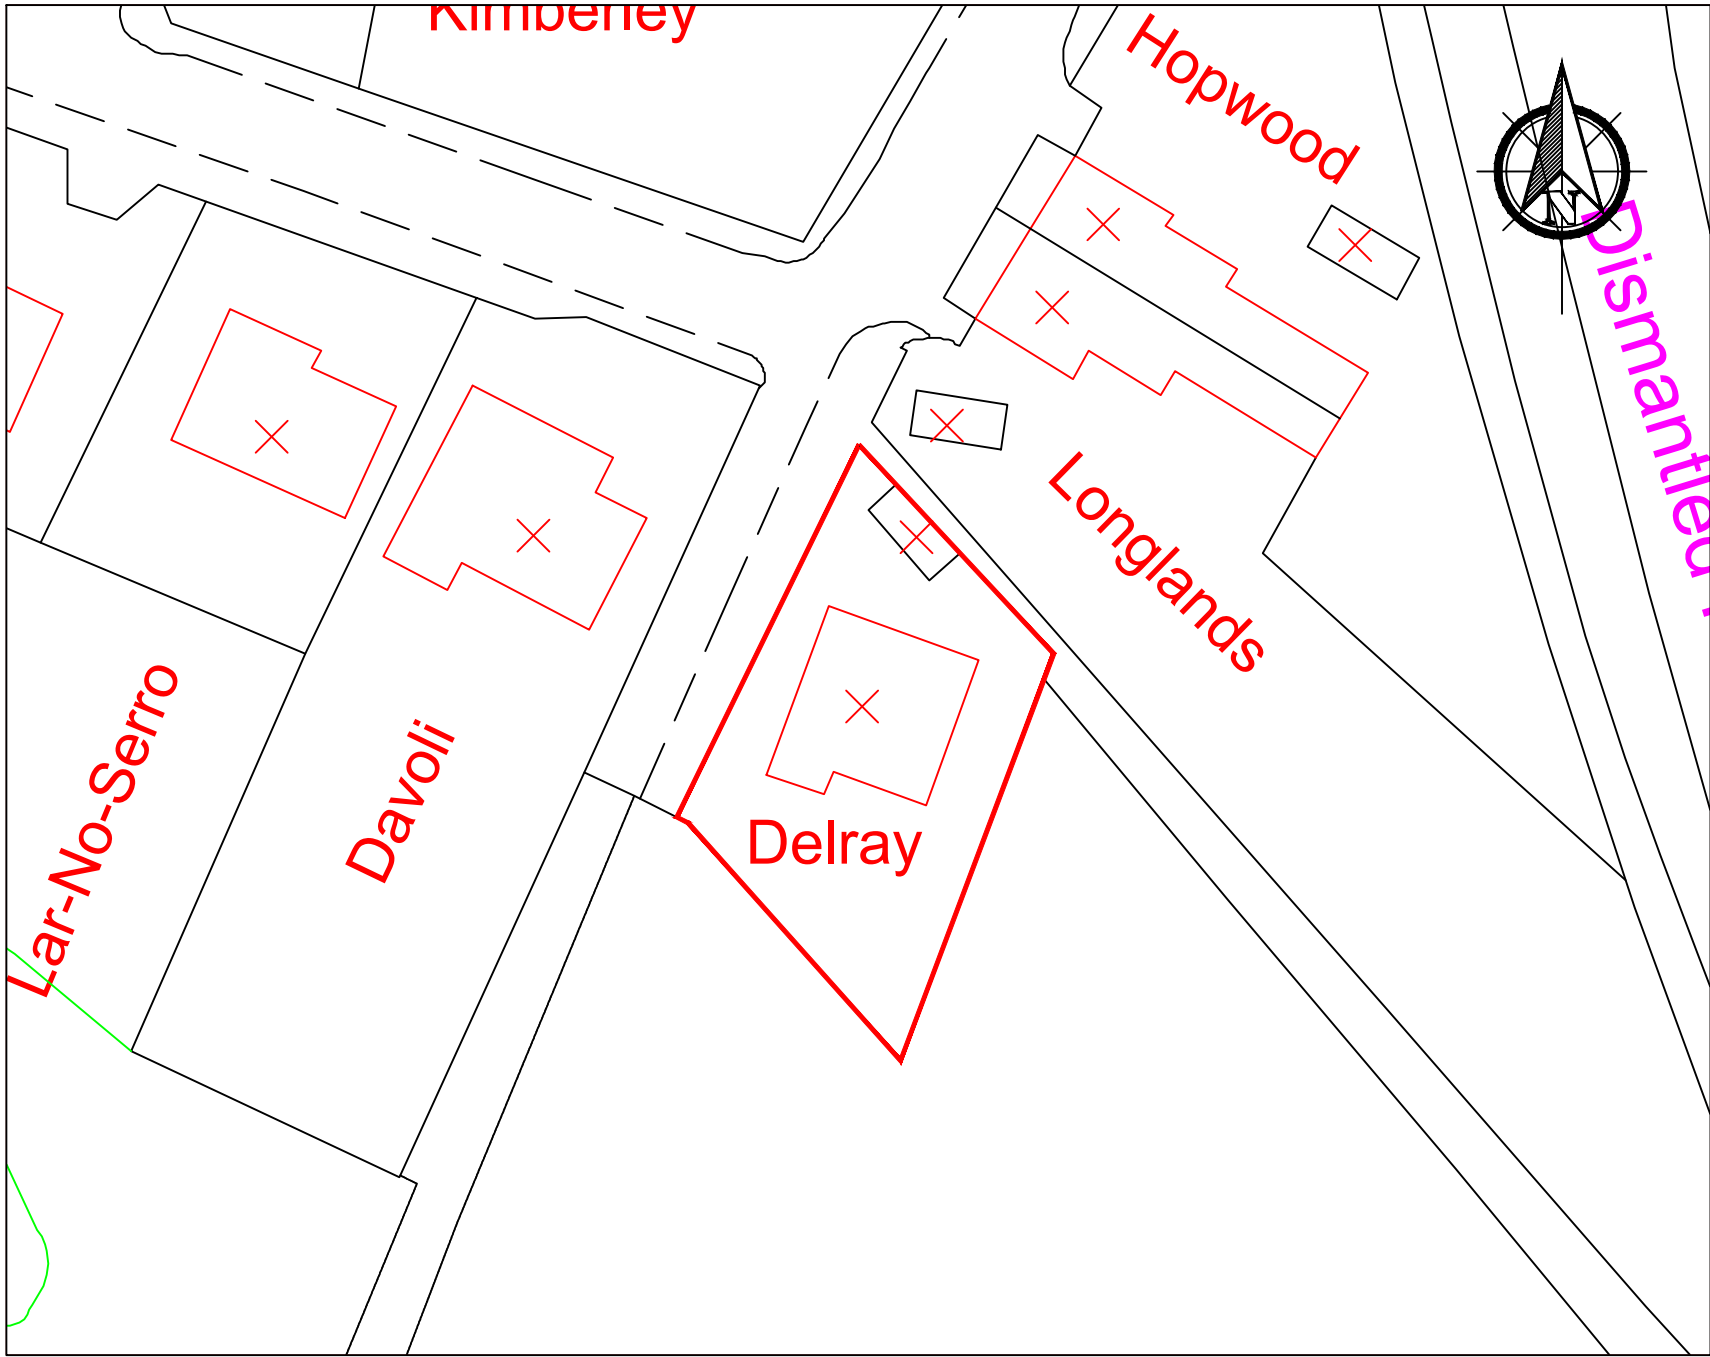

Block Plan 1/500

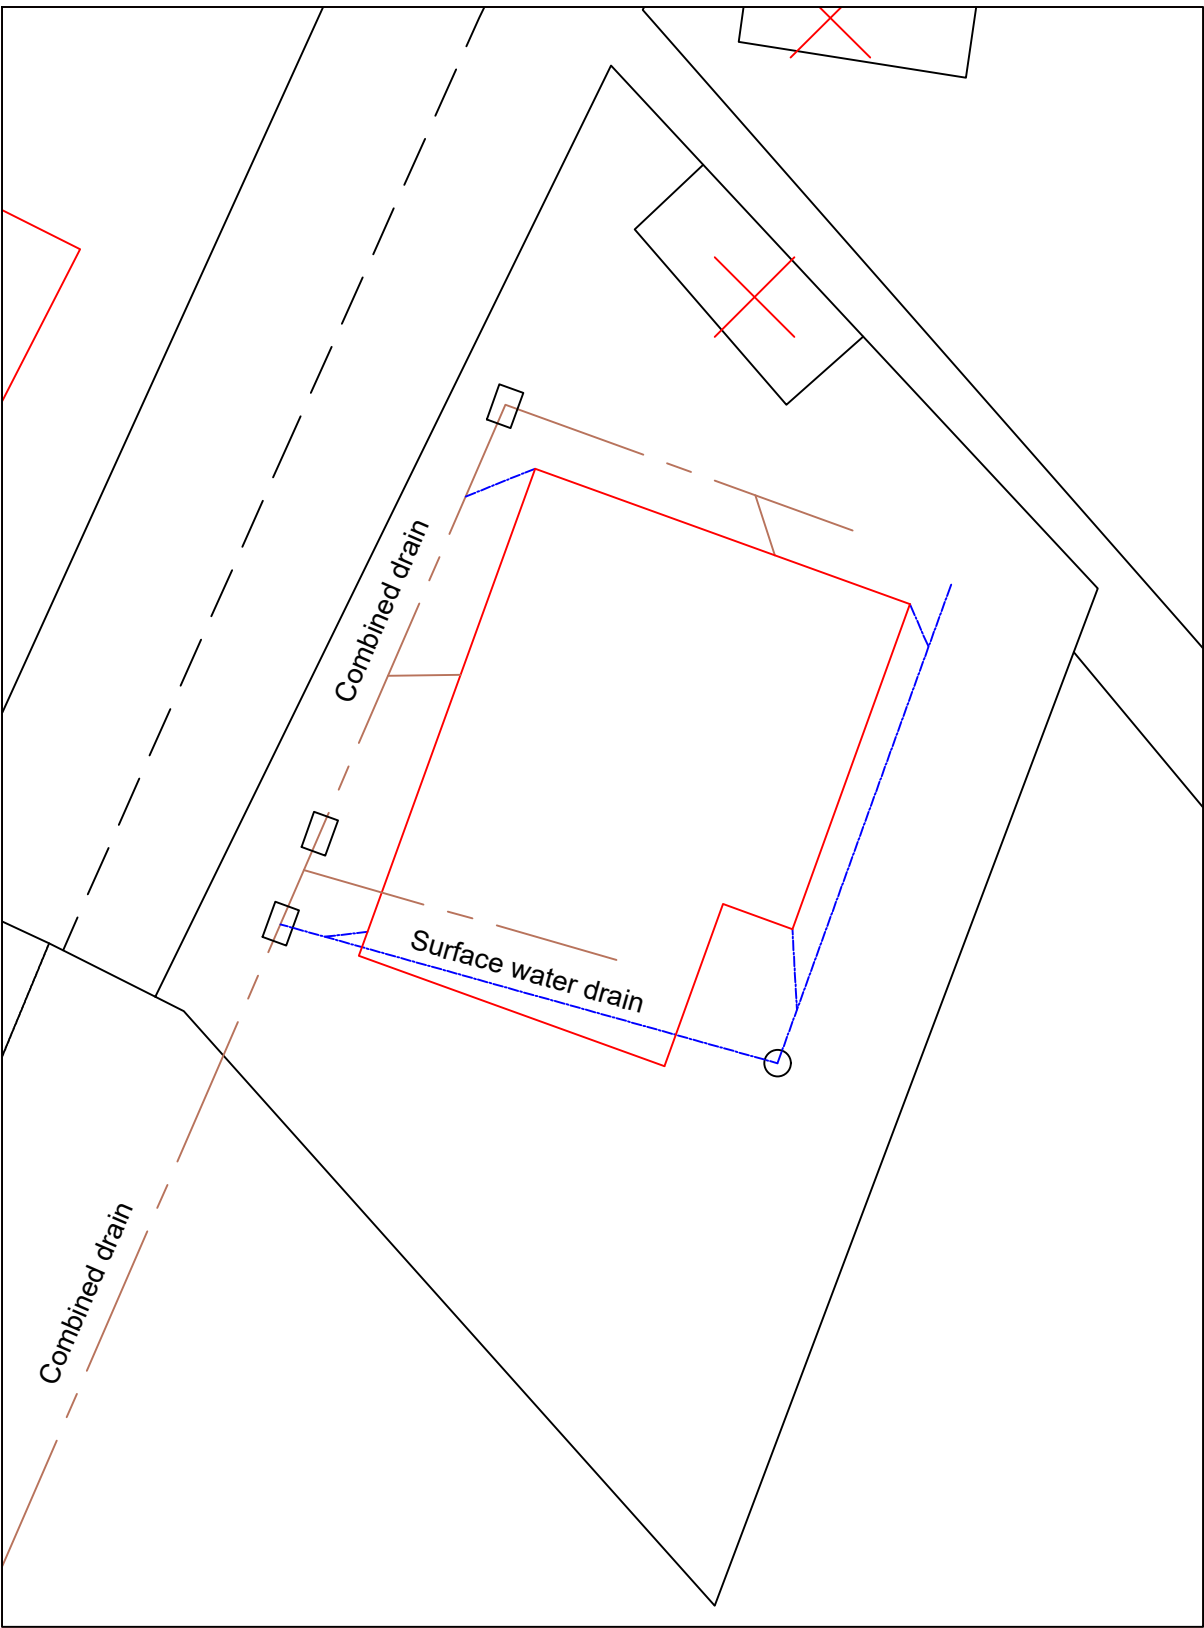

Proposed Site Plan 1/200

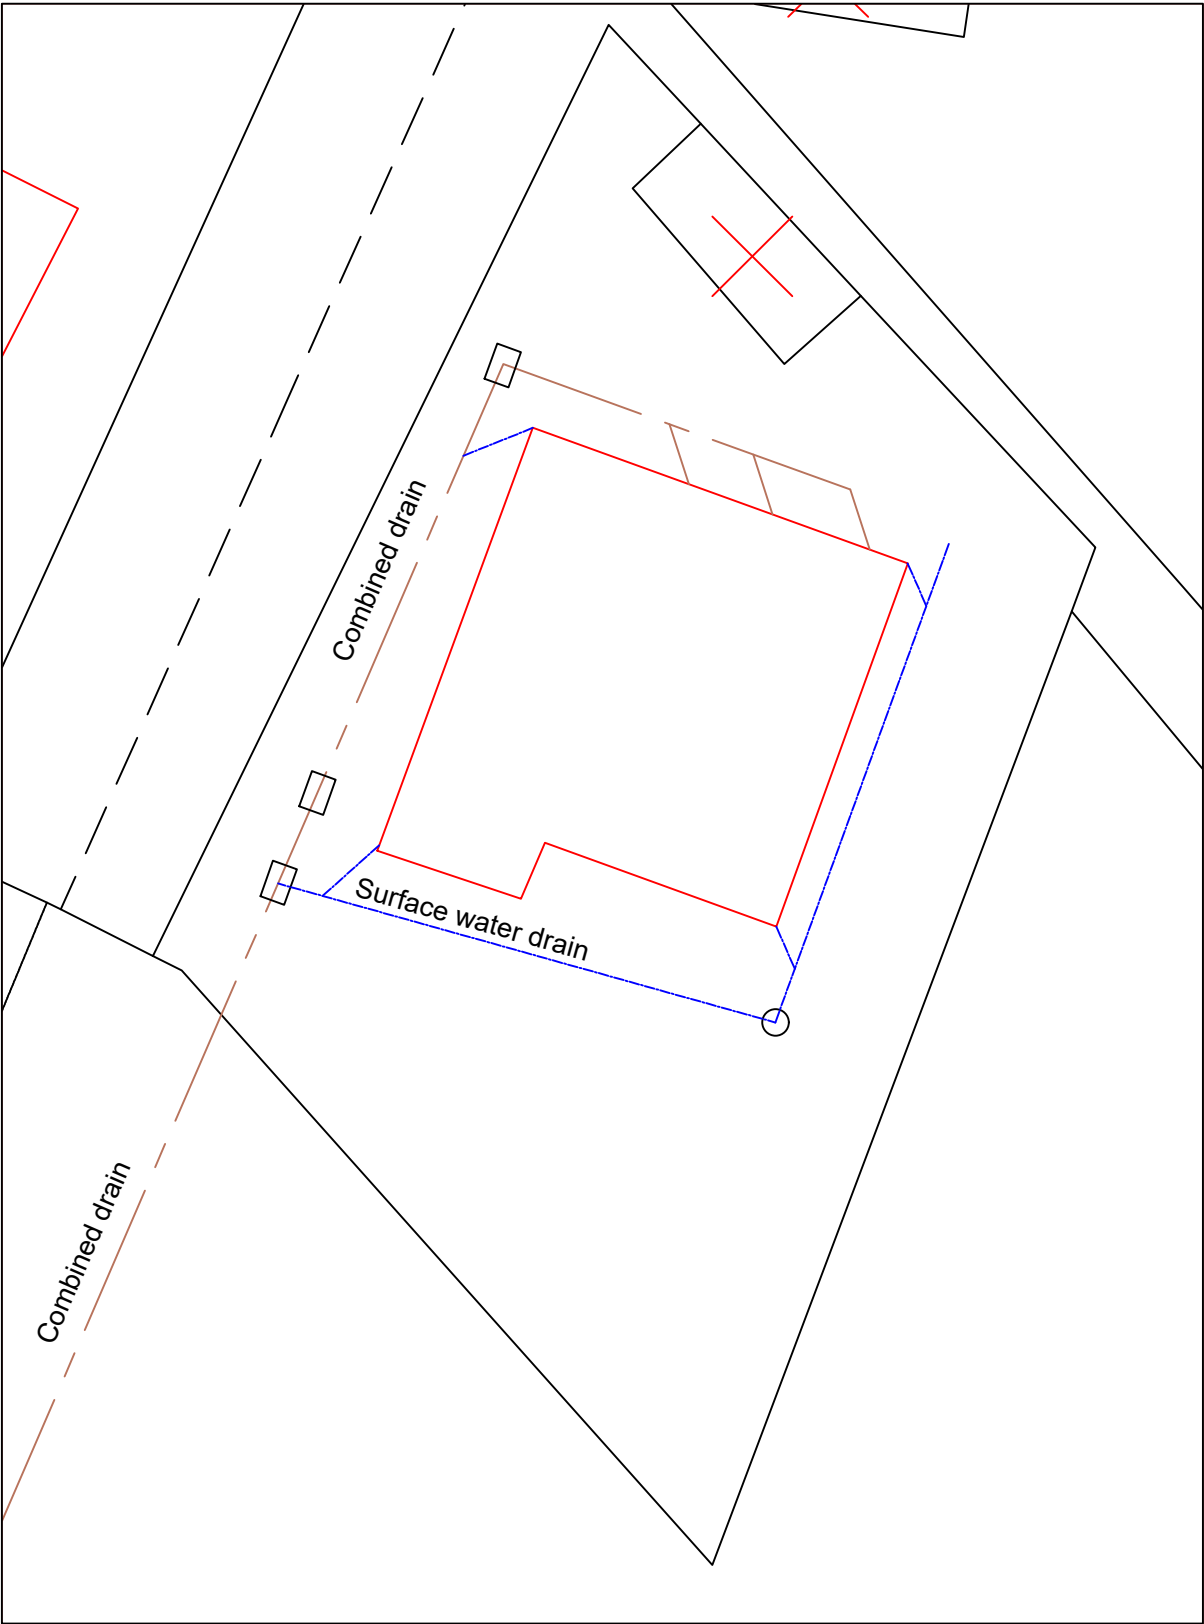

Existing Site Plan 1/200

Project Details		Delray, Whinney Hill, Cleator Moor CA25 5QR Location & Block Plans		
Project	Proposed alterations			
Plan	A2	Revision	-	
Ref	SA-PPA-001			
Scale	Varies	Date	Jan' 2021	