



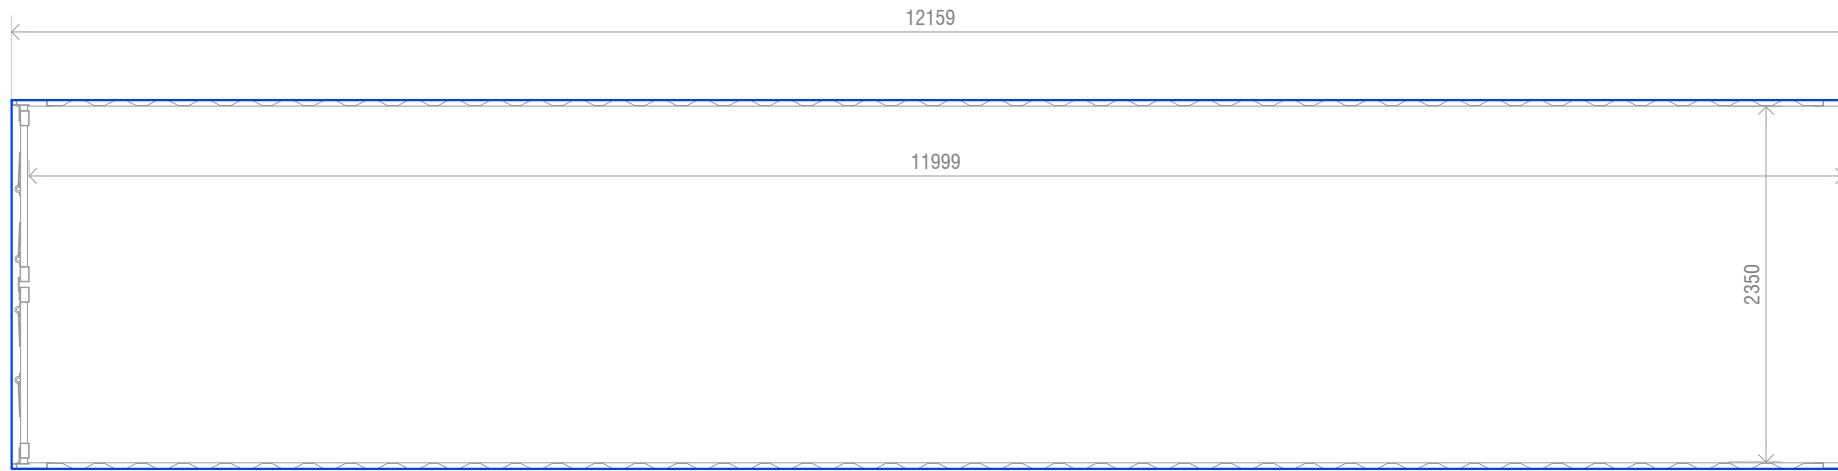


EXTERNAL COLOUR TO BE
DARK GREEN OR BLUE


40 FT CONTAINER PLAN

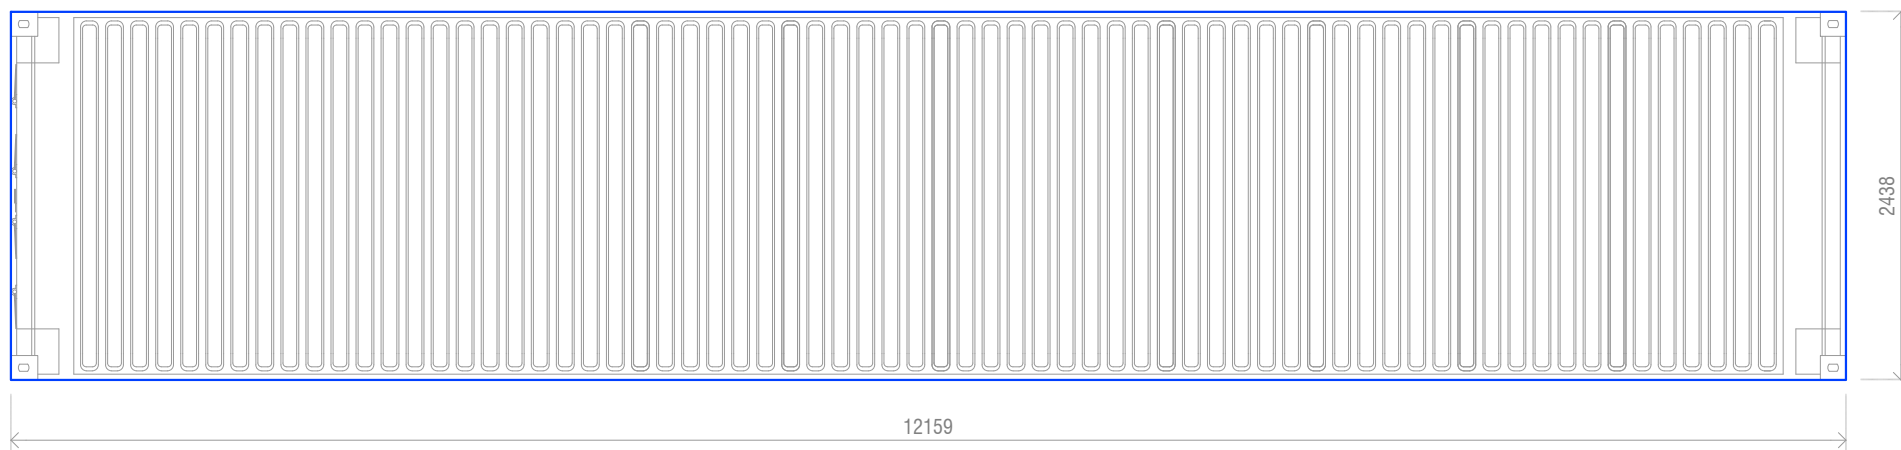


40 FT CONTAINER ROOF PLAN

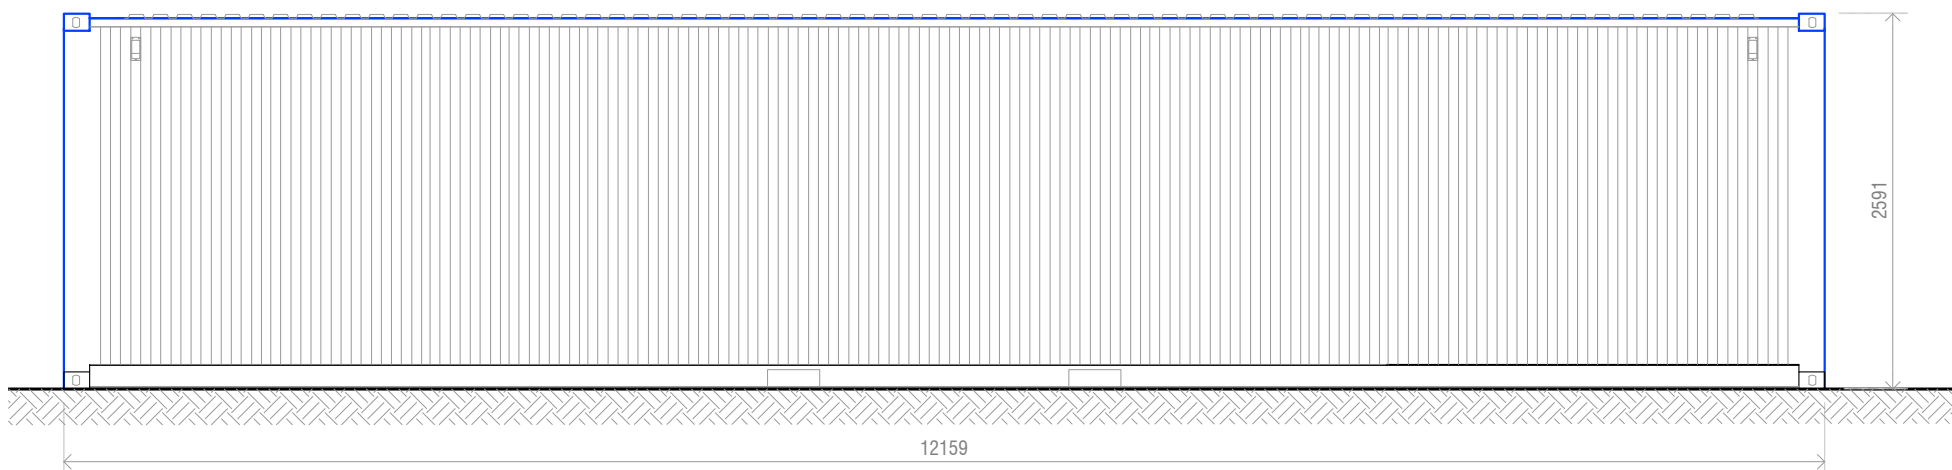


40 FT CONTAINER SIDE ELEVATION

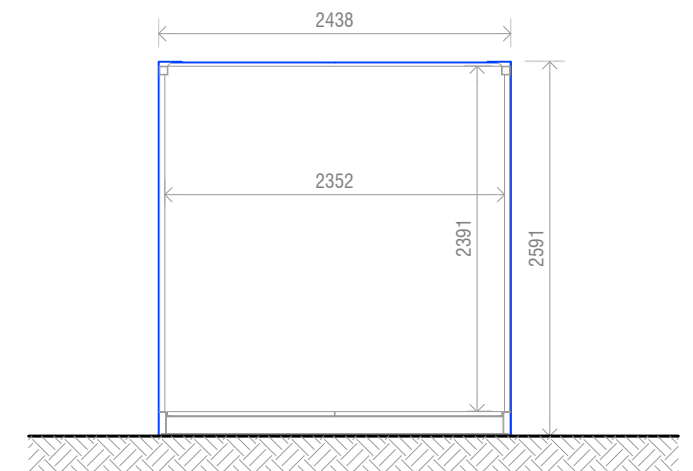

40 FT CONTAINER SECTION

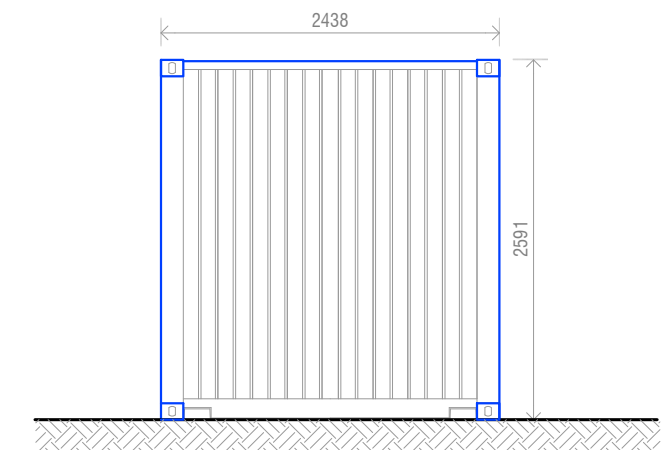

40 FT CONTAINER FRONT ELEVATION

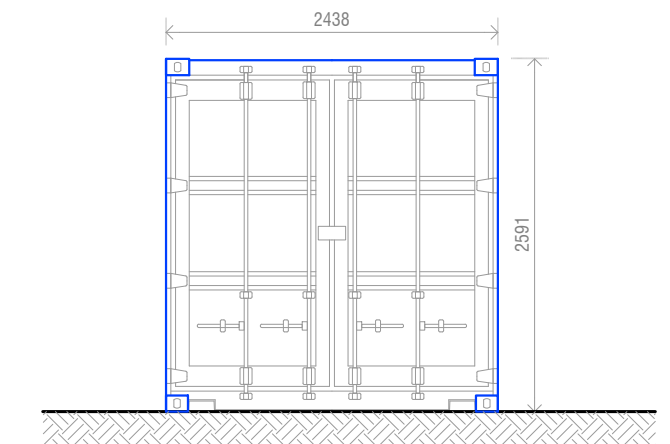

40 FT CONTAINER DOOR ELEVATION