
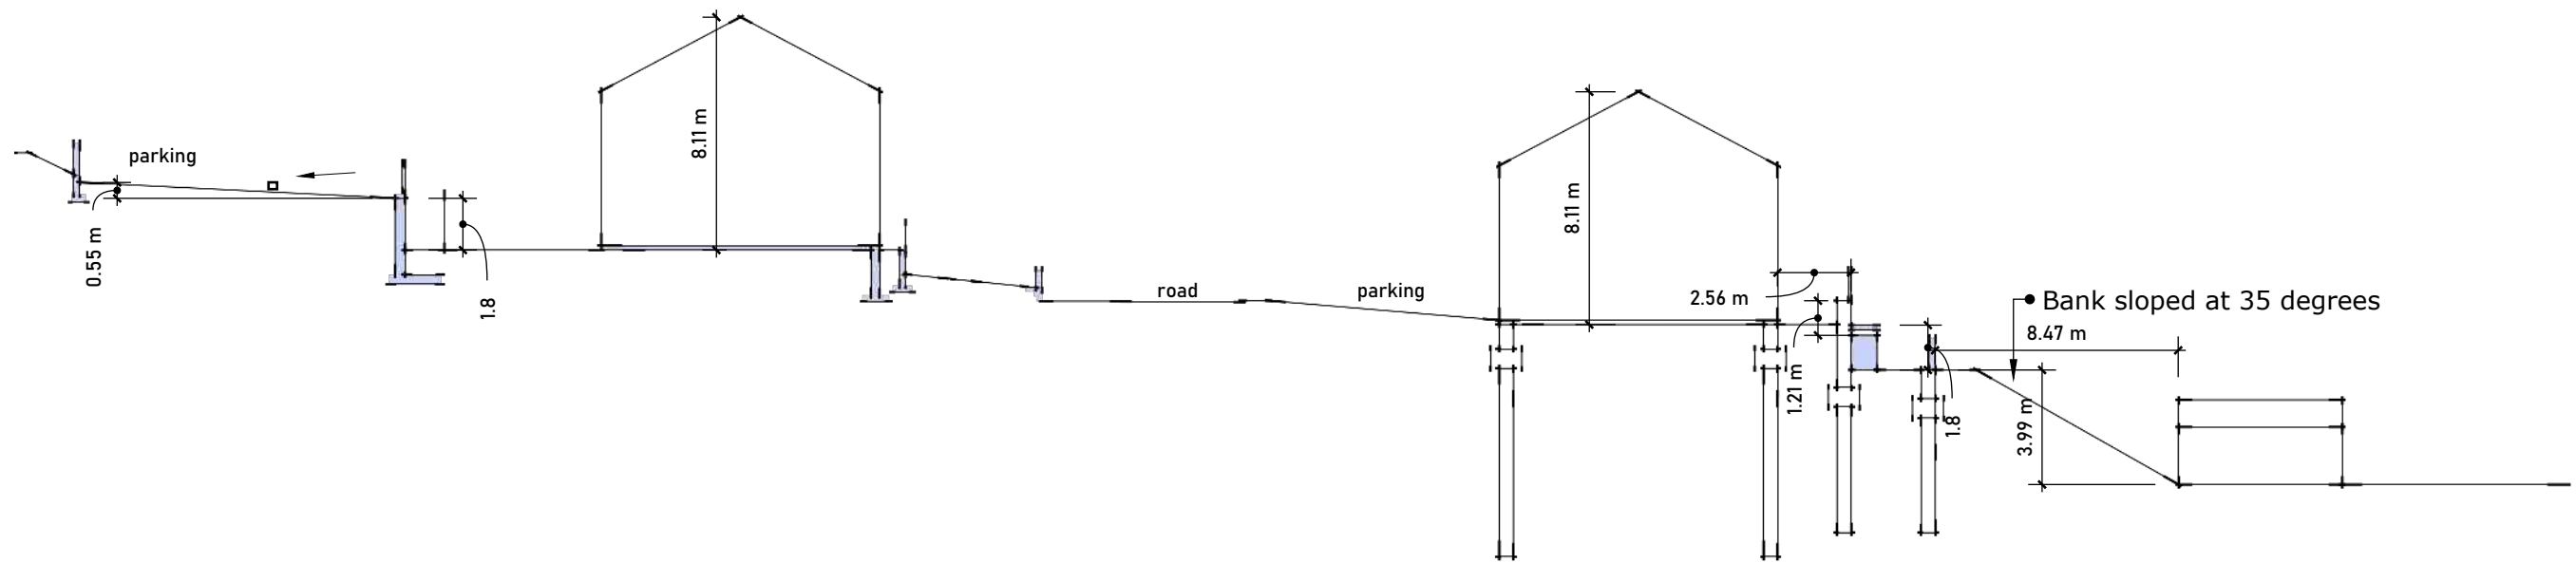


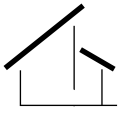

 DESIGN allison designallison@yahoo.co.uk Tel : 07389816997	Title Location	Project Housing Development Kells Legion	Client Messrs, Morton, Lister, Zancchi Status PL	Date Mar 22	Scale 1:250
				Drawn By MWA	
				Dwg No. 7	Rev A