



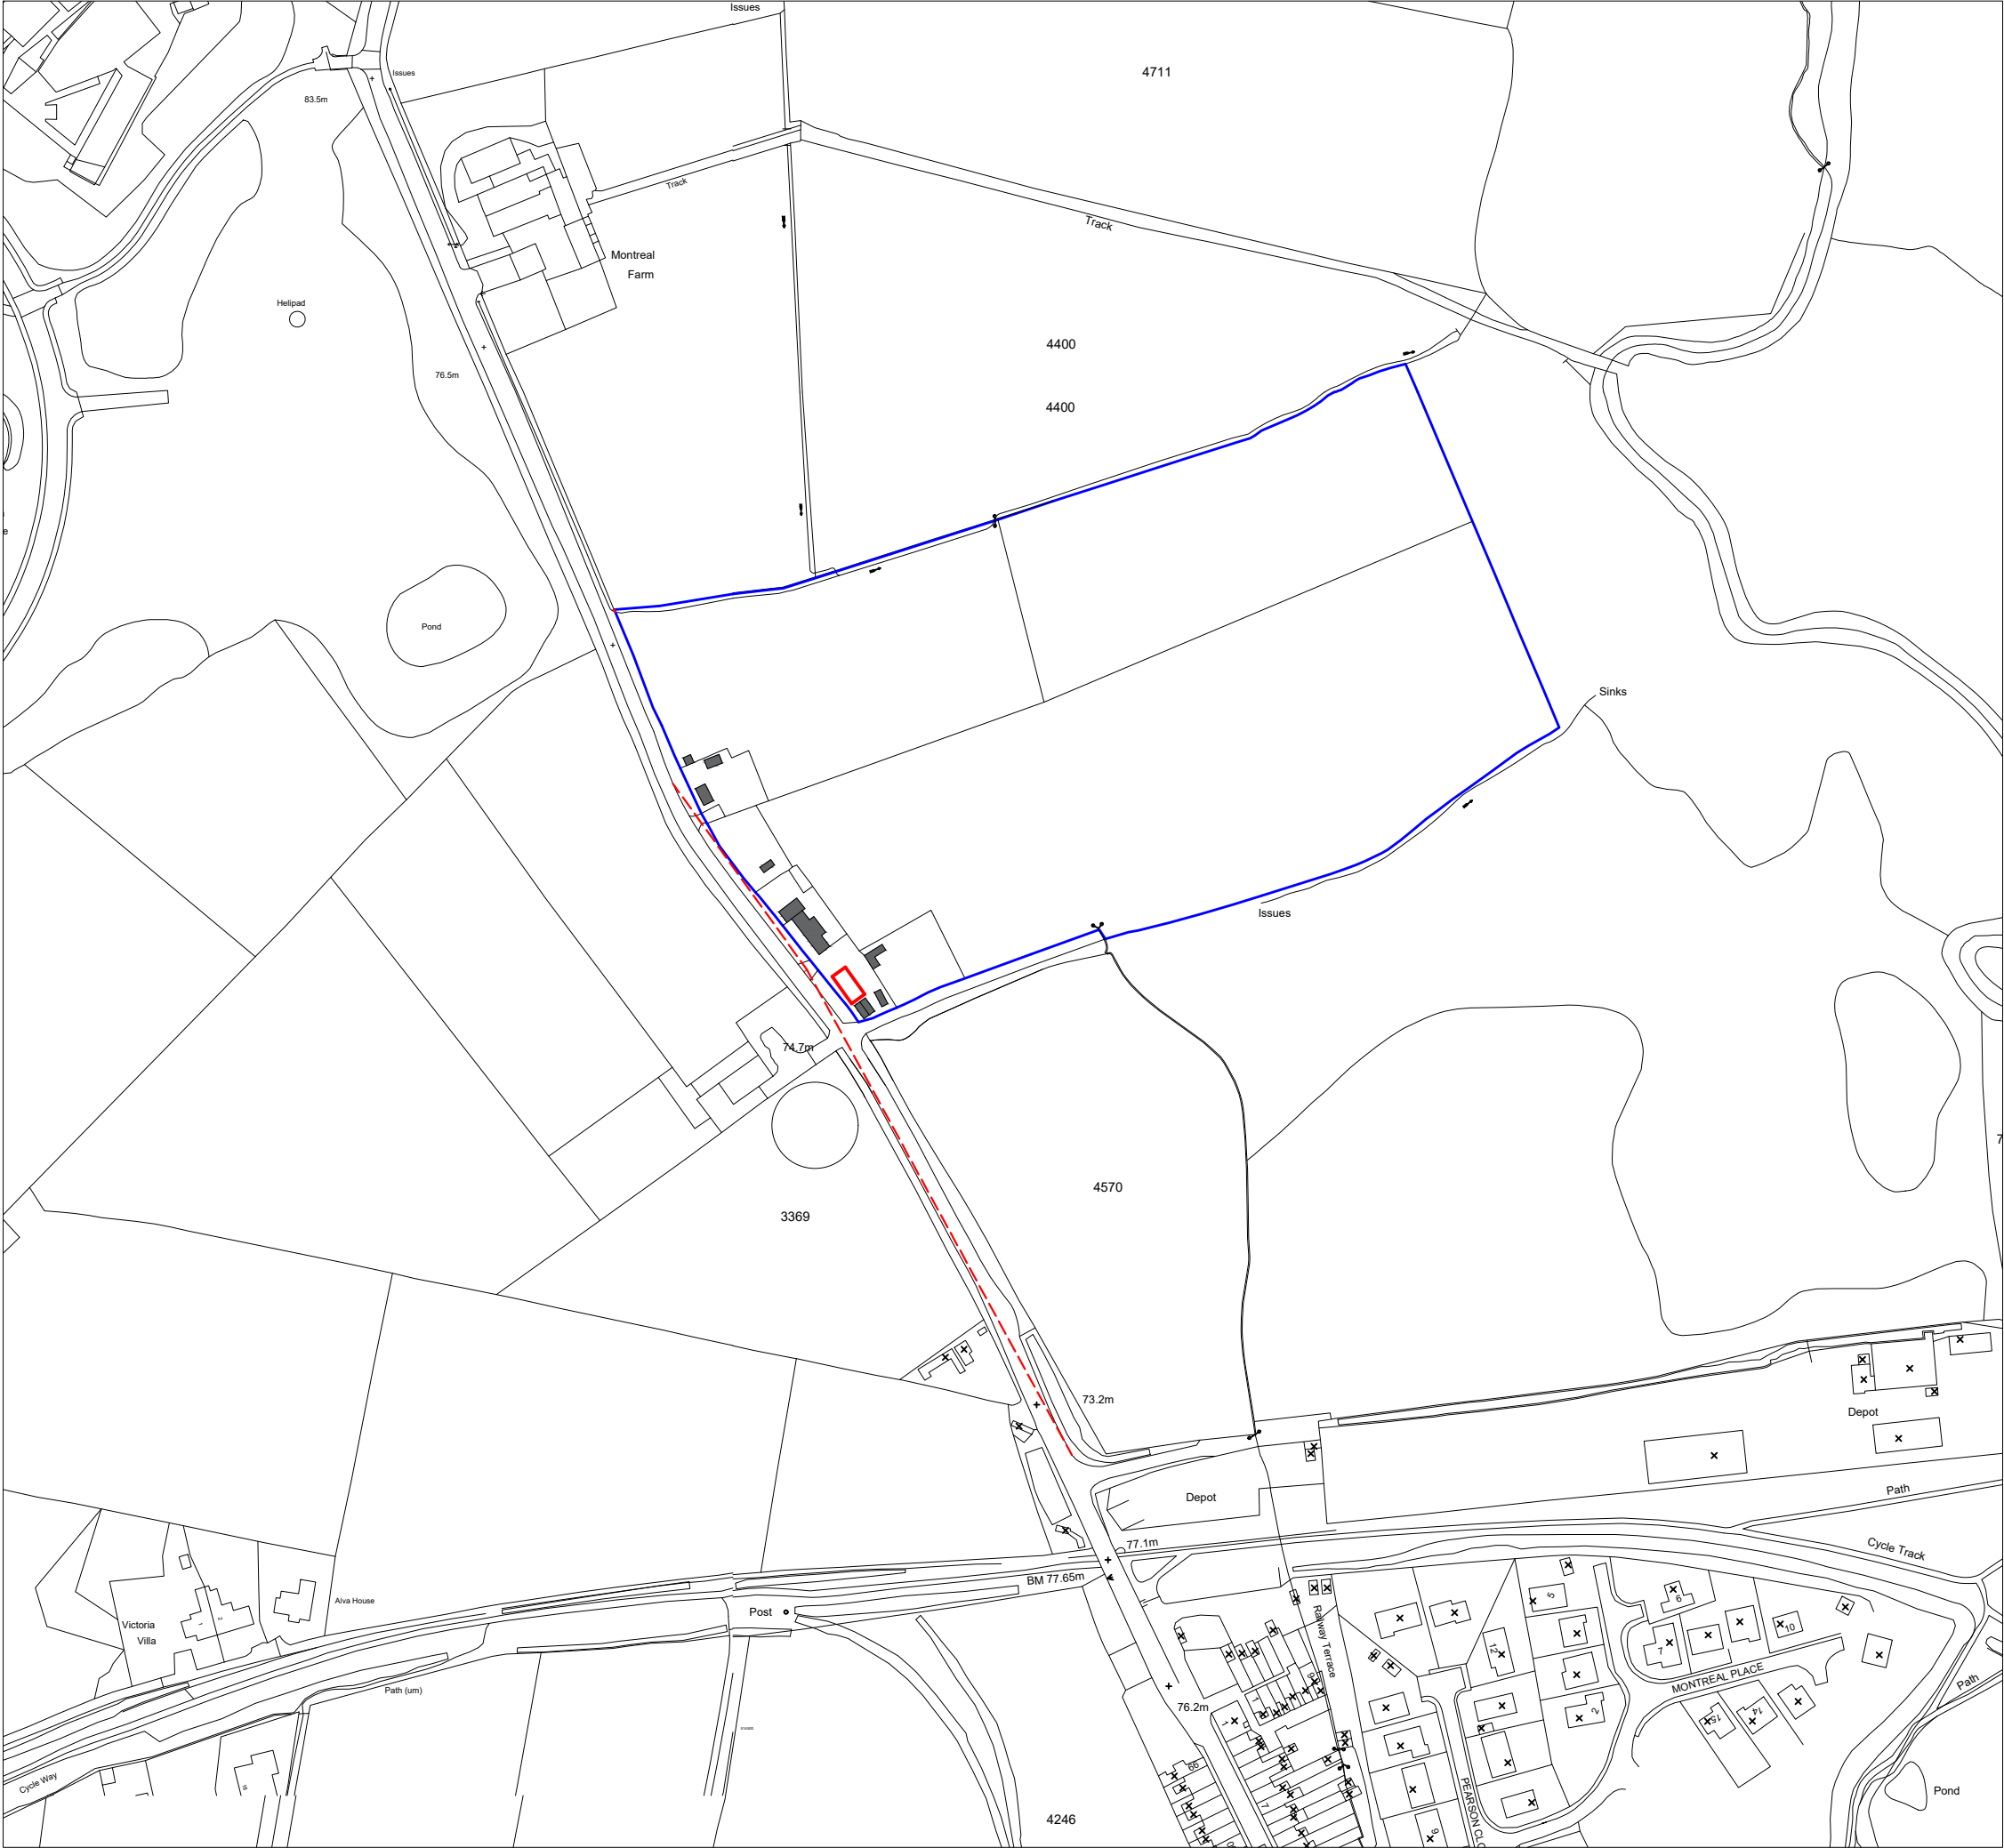

Site Plan 1/2500

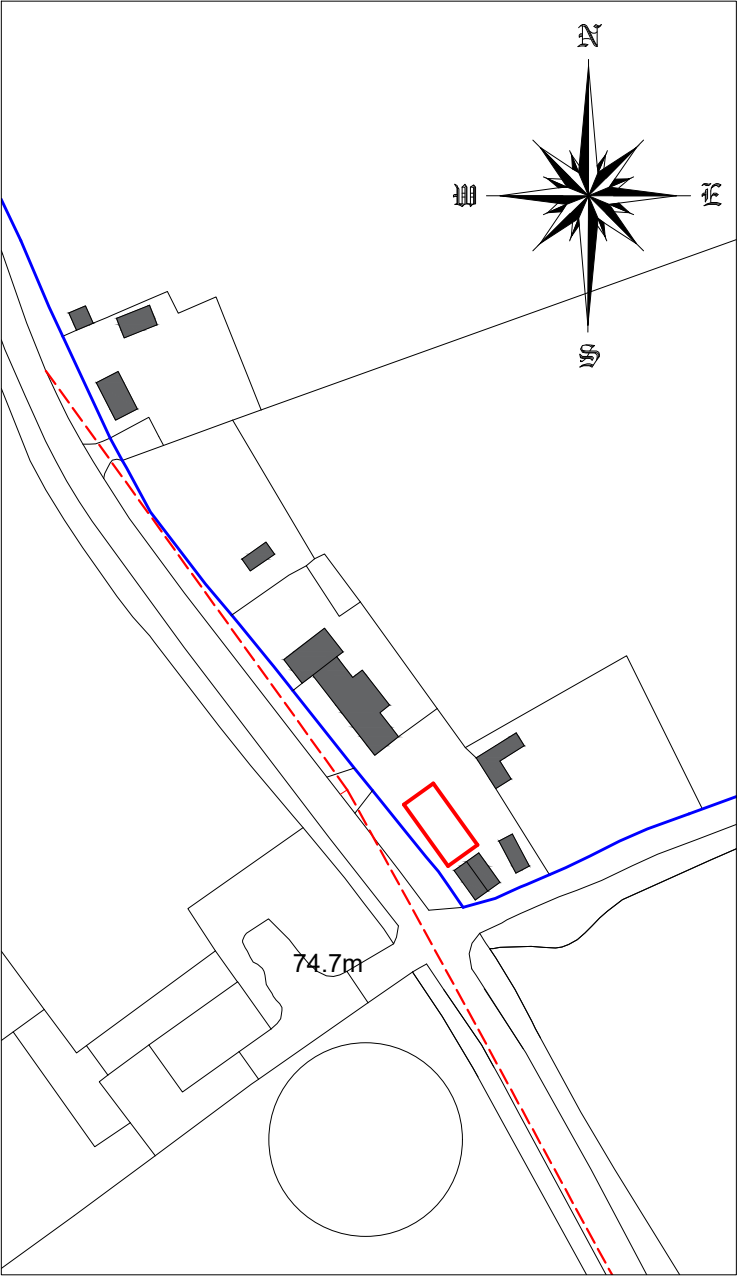

Block Plan 1/1250

- Viewing Splay (200m W & 100m E)
- Site Boundary
- Proposed Lodge

Project Details		Small Holding, Dazell Street, Moor Row, Cumbria	
Project	Proposed Lodge Replacement Proposed Site & Block Plan		
Ref	SH-WR-006	Rev	B
Scale	1/2500 1250	Date	10th Mar 2024
Client	Mr & Mrs Wendy Rigg		Paper Size A3