


This Drawing is Copyright (c) Copeland Borough Council 2011 and shall not be duplicated, changed or reused without prior consent. Under no circumstances should the drawing be scaled off. If in any doubt as to the content of the drawn information refer to the contract Administrator.

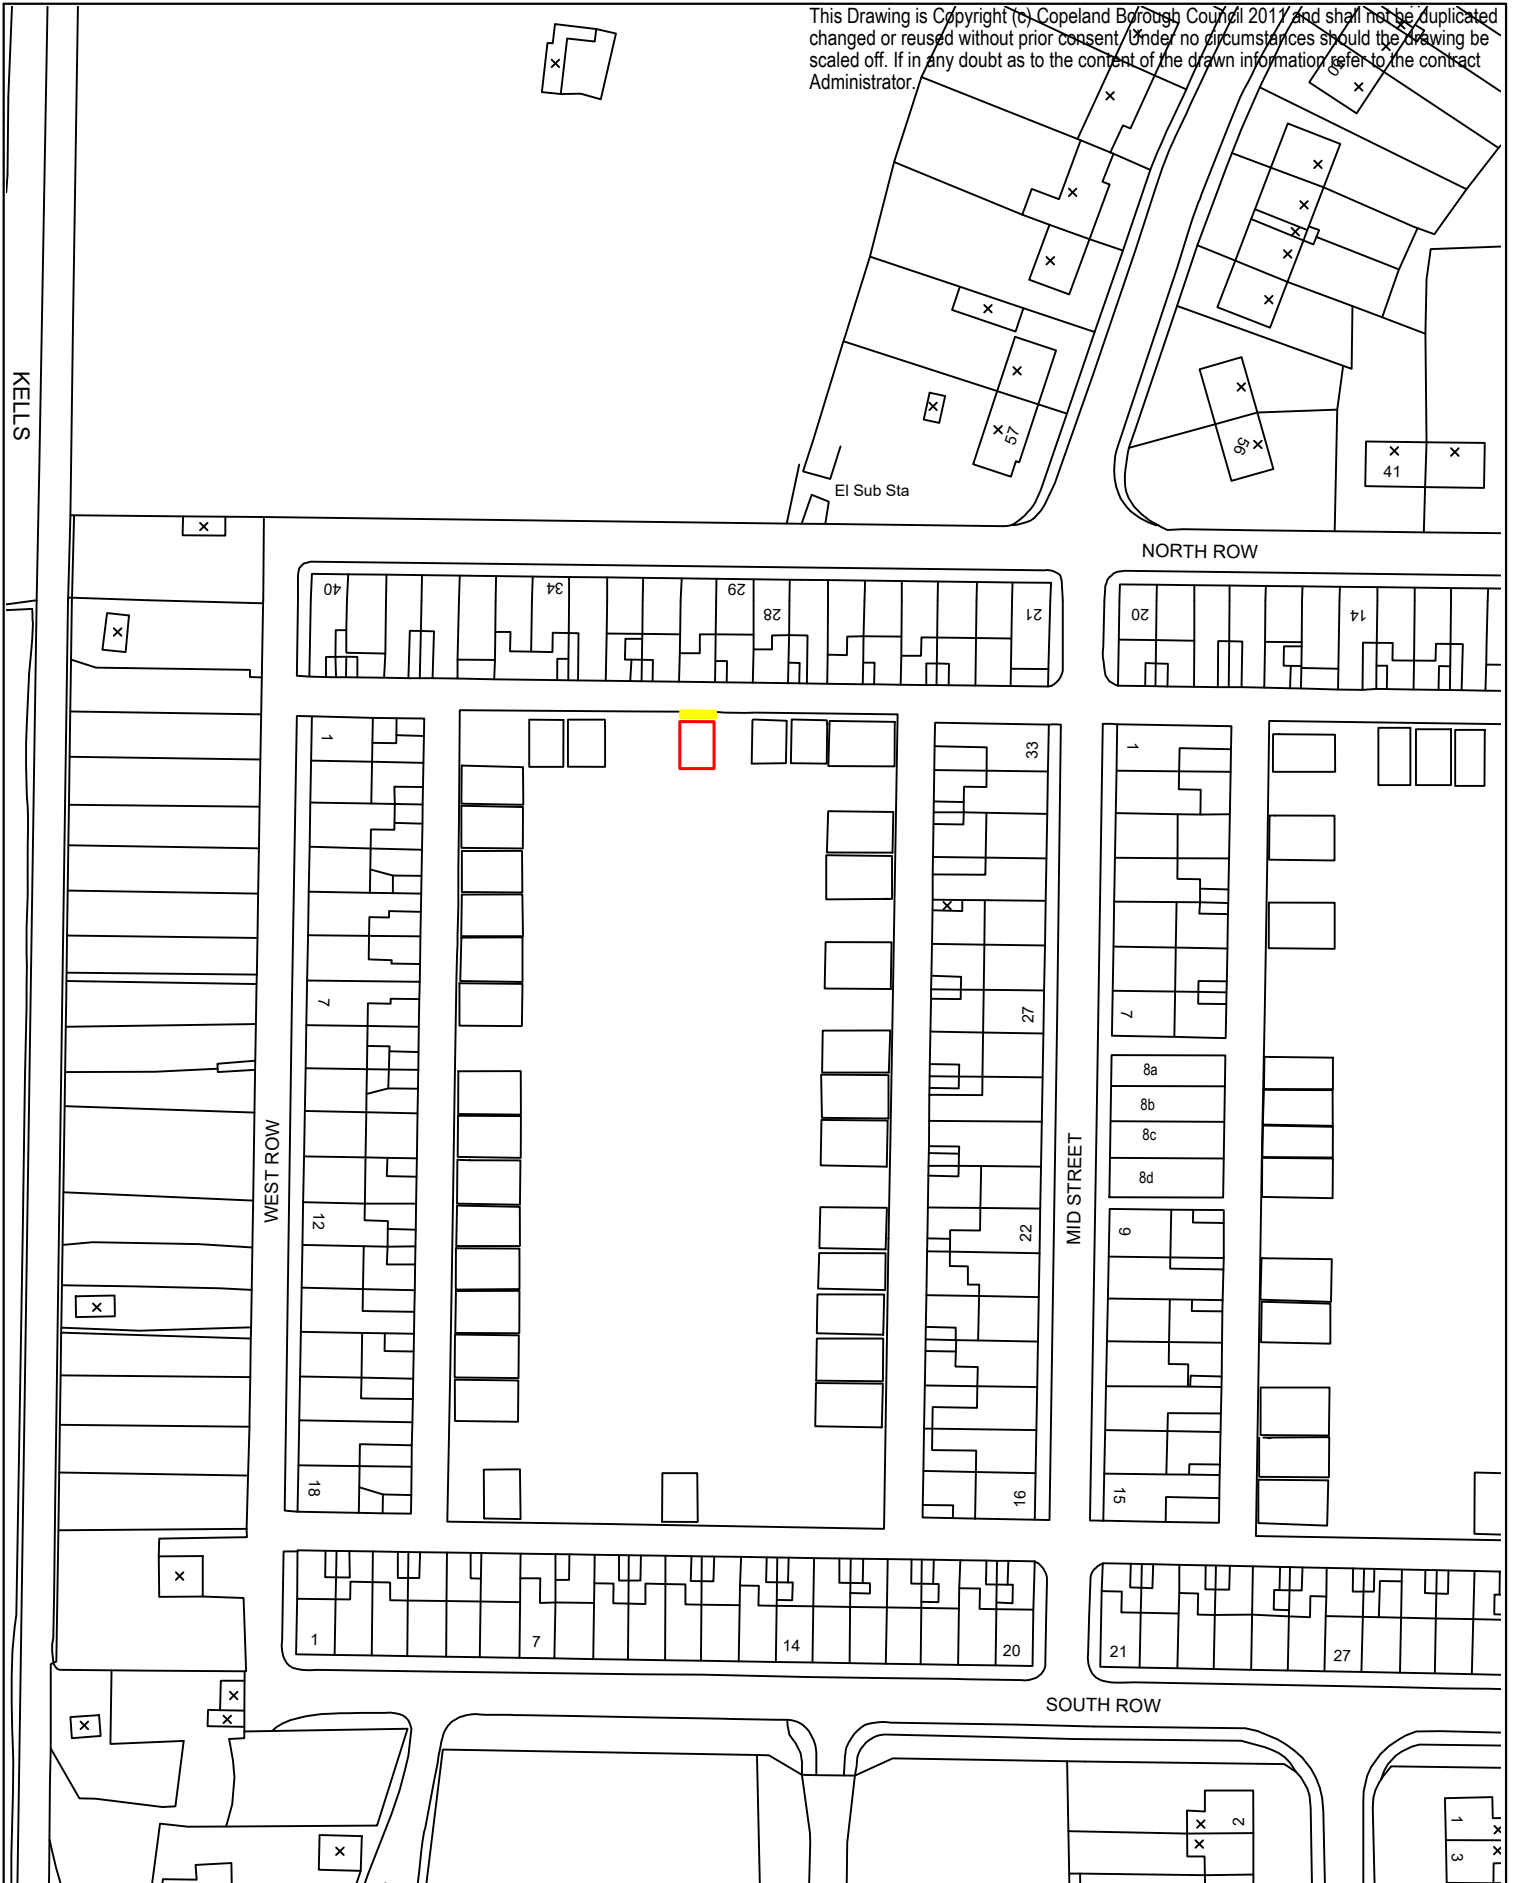

Plot 30 North Row, Kells 1:1000)

**Contracts and Property Dept.**  
The Copeland Centre, Catherine Street,  
Whitehaven, Cumbria CA28 7SJ

Scale @ A4  
1:1000

Designed by  
N/A

Drawn by  
JW

Checked by  
BV

Revision  
REV: 1

Date  
14/10/2020

Project No.  
P30NRK - JW

Drawing No.  
P30NRK - JW - 001