
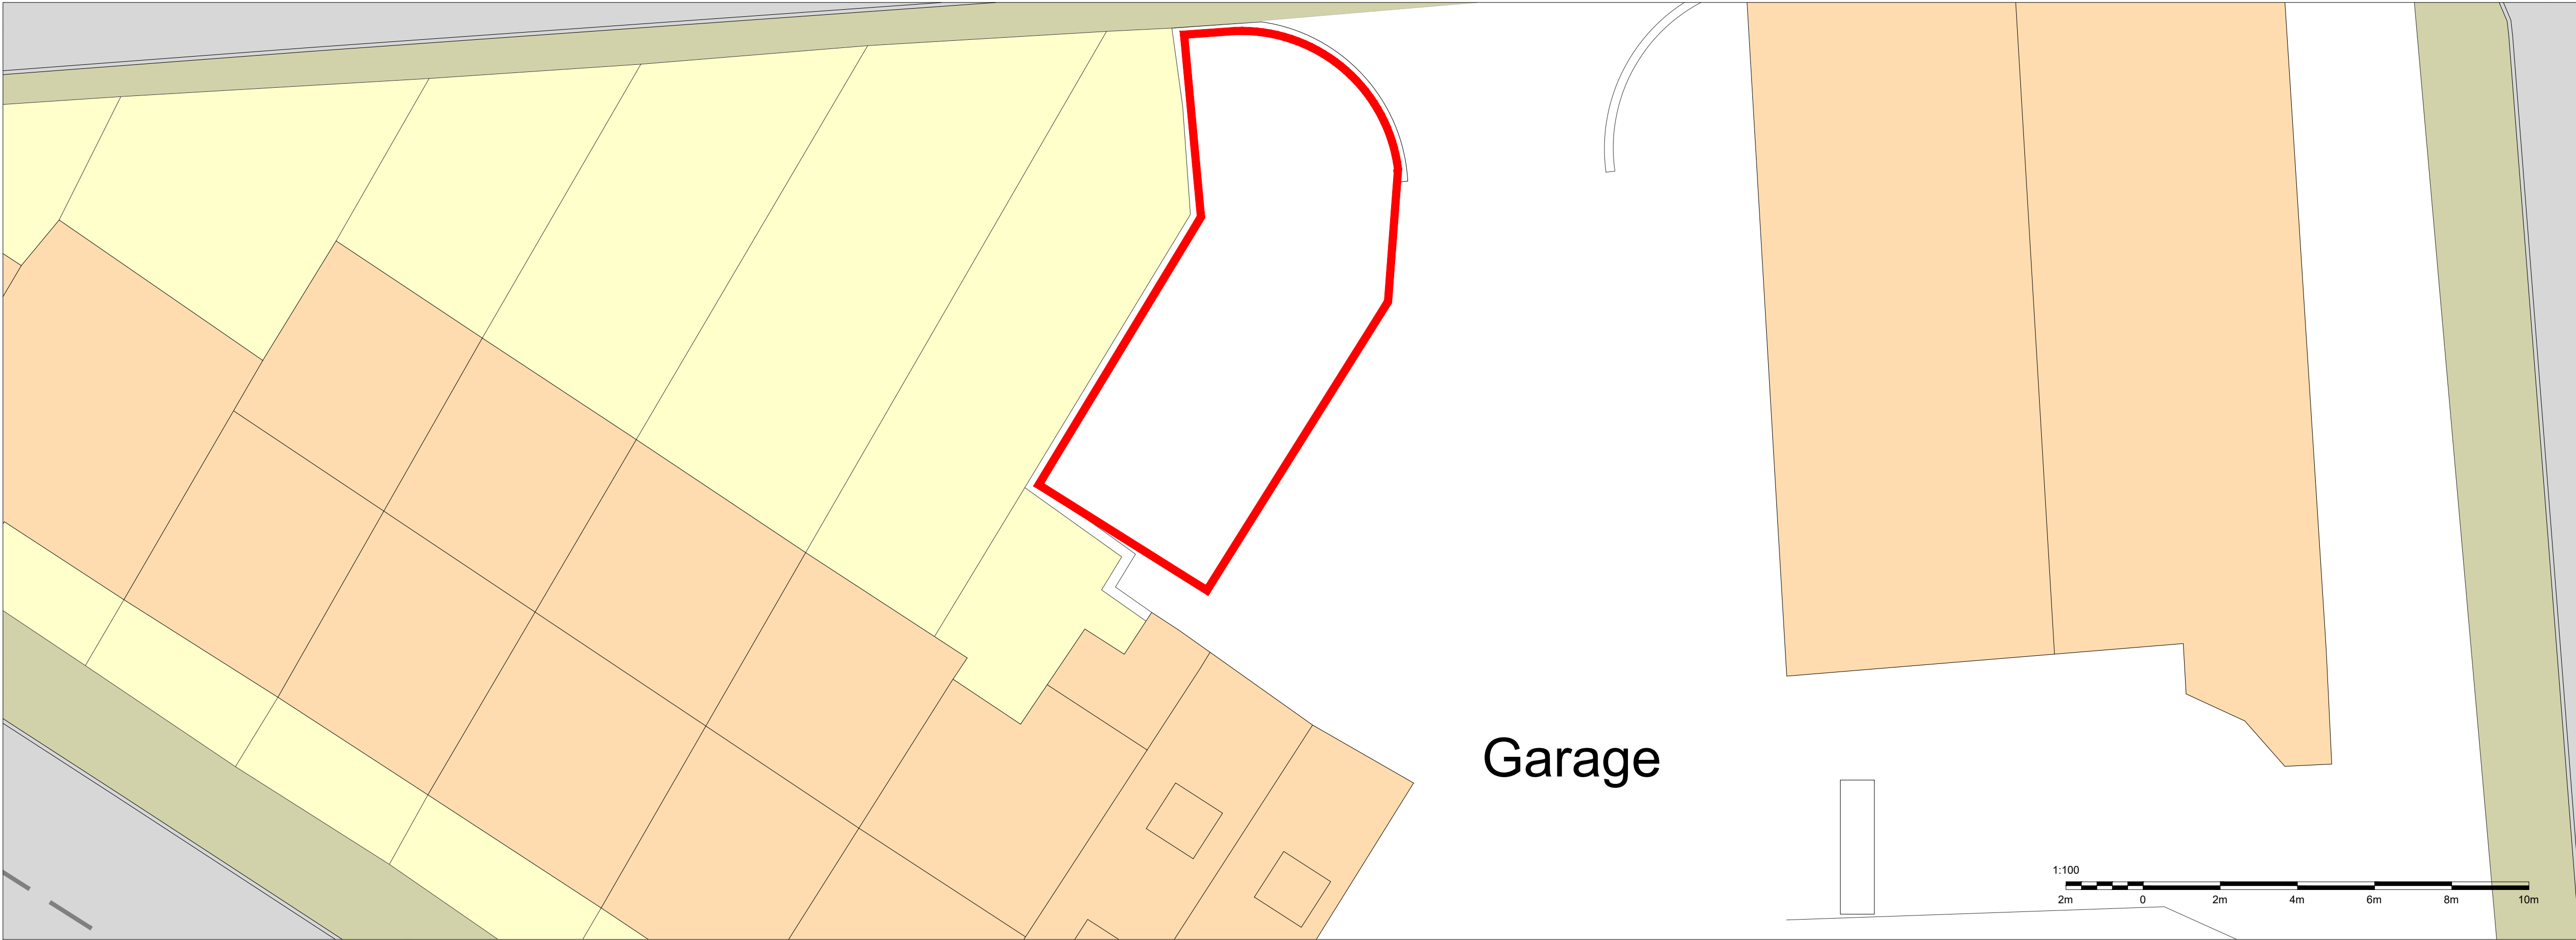


Wharton's Garage


1 DUKE ST, MILLOM LA18 5BB

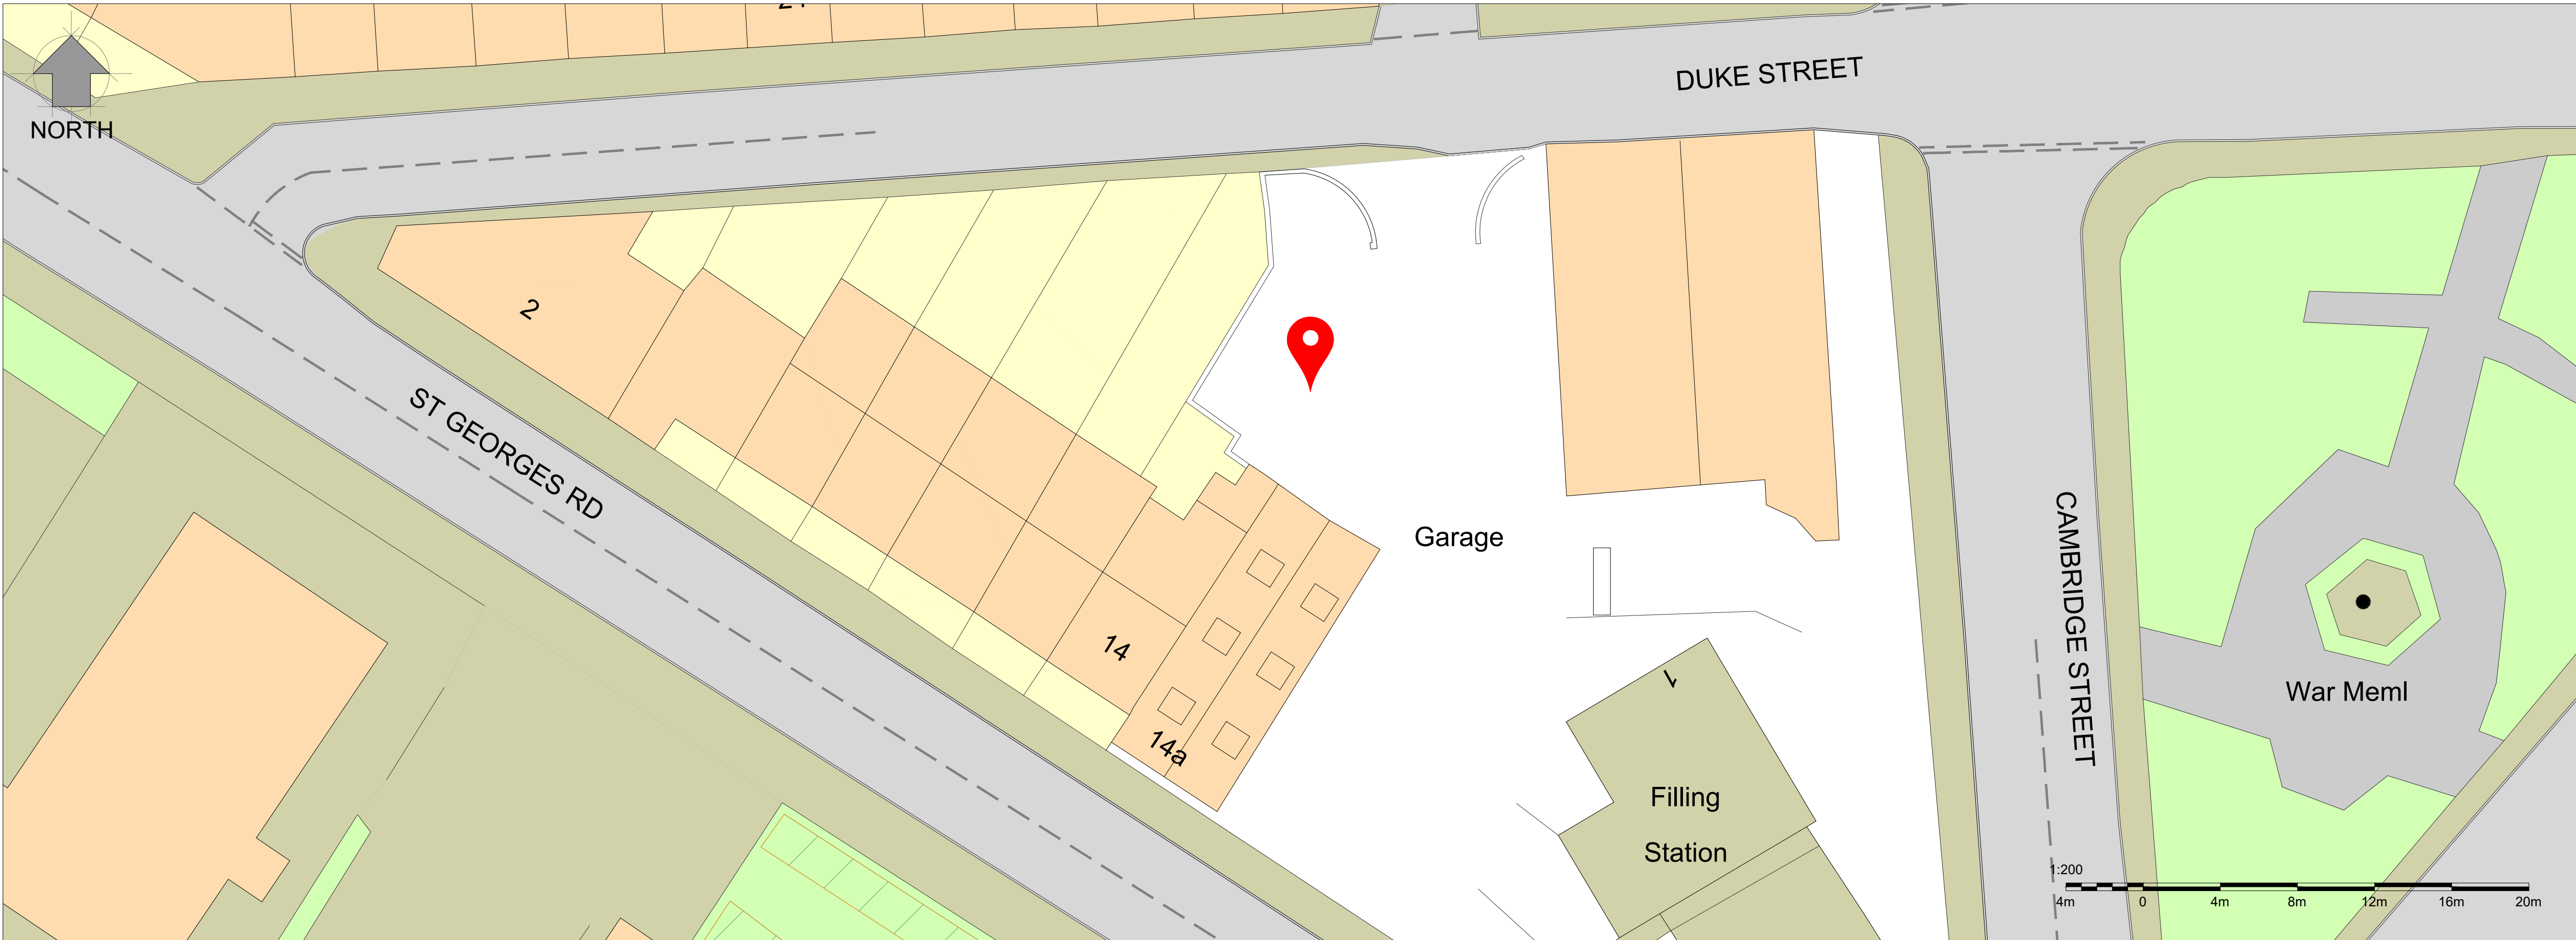

GENERAL NOTES & DISCLAIMERS

REV	DATE	DESCRIPTION	DRN	CHK	APR
B	09.03.26	PLANNING AMENDMENTS	PC	CM	CM
A	28.01.26	APPRAISE	PC	CM	CM

Revision

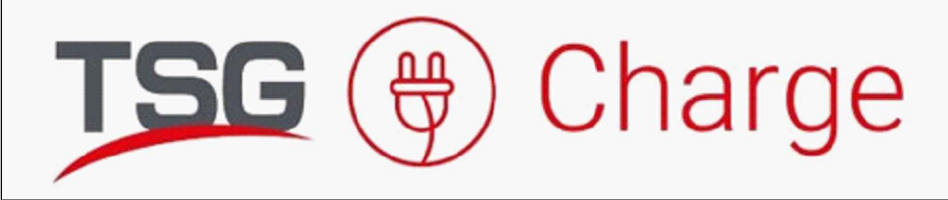

Client

Whartons Garage

1 DUKE ST, MILLOM, CUMBRIA, LA18 5BB

Client Drawing Number

--

Site Name and Address

WHARTONS GARAGE
1 DUKE ST, MILLOM LA18 5BB

Drawing Title

Site Location Plan

Drawing Status

DETAILED DESIGN

Drawing No.	Scale	Revision
173019-TSG-WHAR-DR-E-0200	1:100	B

©COPYRIGHT of TSG UK Solutions Ltd.
All right reserved. Details of this drawing
must not be reproduced or copied without
prior written consent.

Do not scale from this drawing, use
figured dimensions only. All dimensions to
be checked on site.

SCHEDULE / LEGEND



LOCATION POINT



EV BAY BOUNDARY



GENERAL NOTES & DISCLAIMERS

NOTES

- Indicative underground cable route (~48 m) from the nearest POC to the feeder pillar.
- LV cabinet to be rated at ≥800 A, with ~400 A MCCBs per charger feeder (final setting to follow OEM data and cable sizing).
- TT earthing system required for LV feeder pillar.
- EVCP chargers (model HYC200) are rated at 2 × 222 kW, each equipped with two charging guns. The charging interface is to be confirmed later.
- Charger cable length is expected 5 metres. Final length shall be confirmed
- Bollard protection is to be installed to safeguard chargers & LV cabinets against physical damage.
- Networking cables shall be installed in a separate duct from power cabling to ensure proper segregation.
- One CCTV camera on a 2.5 m post with ≥180° coverage to monitor the EV charging area, with 24/7.
- Artificial lighting to meet ILP GN01/21 'Reduction of Obtrusive Light', Zone E3.
- Each bay to be 2.4 m wide × 4.8 m long in line with UK parking & accessibility standards document.
- GPR survey is pending. It is assumed utilities are unaffected, but the survey is required to confirm and locate drainage, water pipes, and communication cables.
- This drawing is intended to be viewed in colour.

B	09.03.26	PLANNING AMENDMENTS	PC	CM	CM
A	28.01.26	APPRAISE	PC	CM	CM
REV	DATE	DESCRIPTION	DRN	CHK	APR

Revision



Client

Whartons Garage

1 DUKE ST, MILLOM, CUMBRIA, LA18 5BB

Client Drawing Number

--

Site Name and Address

WHARTONS GARAGE
1 DUKE ST, MILLOM LA18 5BB

Drawing Title

GA Layout

Drawing Status

DETAILED DESIGN


Drawing No.	Scale	Revision
173019-TSG-WHAR-DR-E-0200	1:200	B

©COPYRIGHT of TSG UK Solutions Ltd.
All right reserved. Details of this drawing must not be reproduced or copied without prior written consent.

Do not scale from this drawing, use figured dimensions only. All dimensions to be checked on site.

SCHEDULE / LEGEND

- UNDERGROUND CABLE
- FIBRE OPTIC CABLE
- EV BAY BOUNDARY

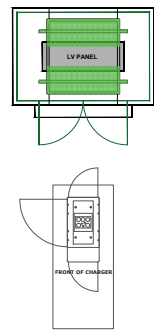

FEEDER PILLAR
Unit Dimensions: 1.665 m (L) x 0.633 m (W) x 1.761 m (H)

ALPITRONIC
HYC200 DC CHARGER
(200KW)



BOLLARD

LAMP POST



POINT OF CONNECTION



GENERAL NOTES & DISCLAIMERS

B	09.03.26	PLANNING AMENDMENTS	PC	CM	CM
A	28.01.26	APPRAISE	PC	CM	CM
REV	DATE	DESCRIPTION	DRN	CHK	APR

Revision



Client

Whartons Garage

1 DUKE ST, MILLOM, CUMBRIA, LA18 5BB

Client Drawing Number

--

Site Name and Address

WHARTONS GARAGE
1 DUKE ST, MILLOM LA18 5BB

Drawing Title

Site Boundary

Drawing Status

DETAILED DESIGN


Drawing No.	Scale	Revision
173019-TSG-WHAR-DR-E-0200	1:200	B

©COPYRIGHT of TSG UK Solutions Ltd.
All right reserved. Details of this drawing
must not be reproduced or copied without
prior written consent.

Do not scale from this drawing, use
figured dimensions only. All dimensions to
be checked on site.

SCHEDULE / LEGEND

 SITE BOUNDARY

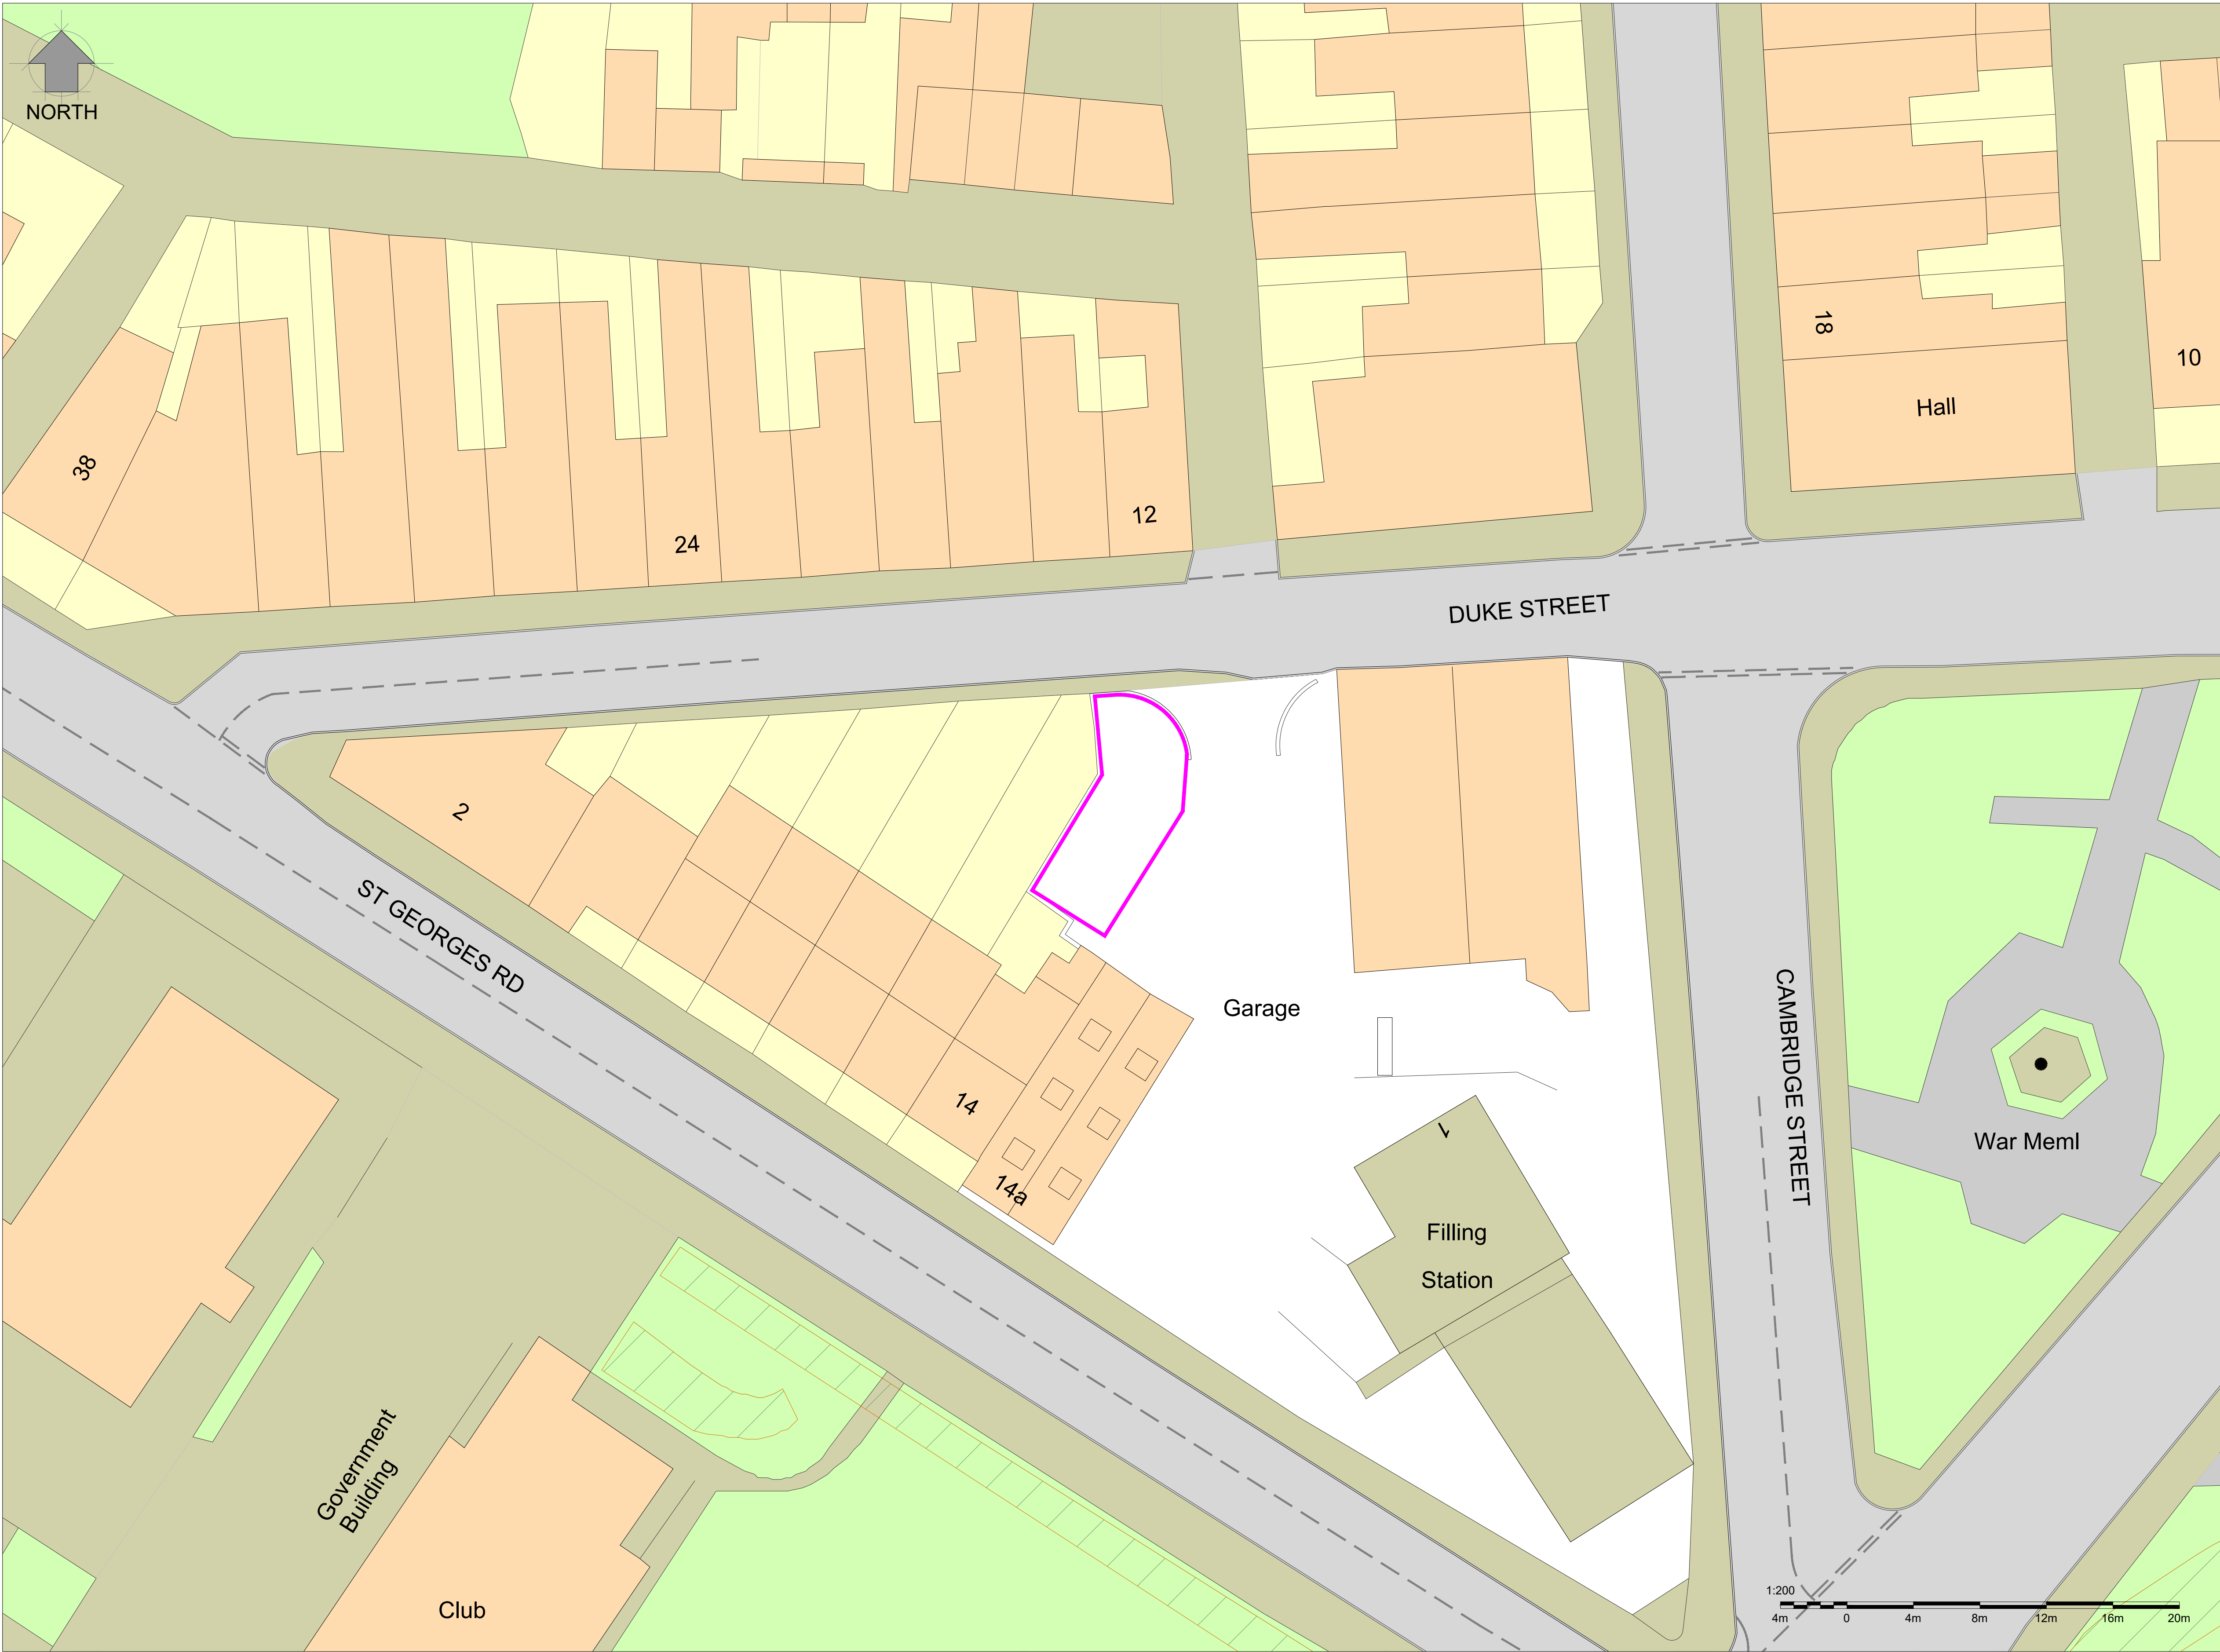

GENERAL NOTES & DISCLAIMERS

B	09.03.26	PLANNING AMENDMENTS	PC	CM	CM
A	28.01.26	APPRAISE	PC	CM	CM
REV	DATE	DESCRIPTION	DRN	CHK	APR

Revision

TSG

 Charge

Client

Whartons Garage

1 DUKE ST, MILLOM, CUMBRIA, LA18 5BB

Client Drawing Number

--

Site Name and Address

WHARTONS GARAGE
1 DUKE ST, MILLOM LA18 5BB

Drawing Title

CDM Layout

Drawing Status

DETAILED DESIGN


Drawing No.	Scale	Revision
173019-TSG-WHAR-DR-E-0200	1:200	B

©COPYRIGHT of TSG UK Solutions Ltd.
All right reserved. Details of this drawing
must not be reproduced or copied without
prior written consent.

Do not scale from this drawing, use
figured dimensions only. All dimensions to
be checked on site.

SCHEDULE / LEGEND

 CDM BOUNDARY

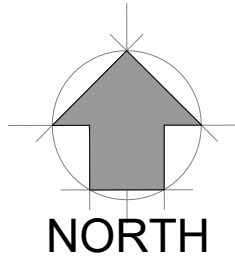

EXISTING WORKSHOP

Wall

ELEVATION - A
Scale 1:100

WALL
ENTRANCE WALLS

GARAGE

ELEVATION - B
Scale 1:100

GARAGE


EXISTING WORKSHOP
(TO THE RIGHT OF THE
PROPOSED CHARGERS)

ELEVATION - C
Scale 1:100


EXISTING WORKSHOP

Wall

ELEVATION - D
Scale 1:100

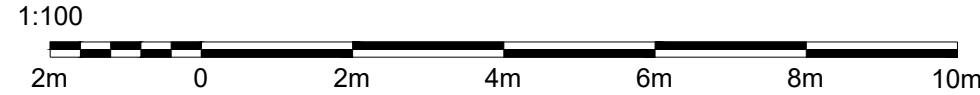


EQUIPMENT DETAILS
Scale 1:100

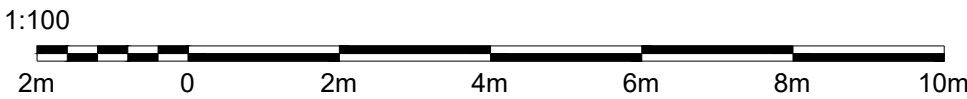

©COPYRIGHT of TSG UK Solutions Ltd.
All right reserved. Details of this drawing
must not be reproduced or copied without
prior written consent.

Do not scale from this drawing, use
figured dimensions only. All dimensions to
be checked on site.

SCHEDULE / LEGEND

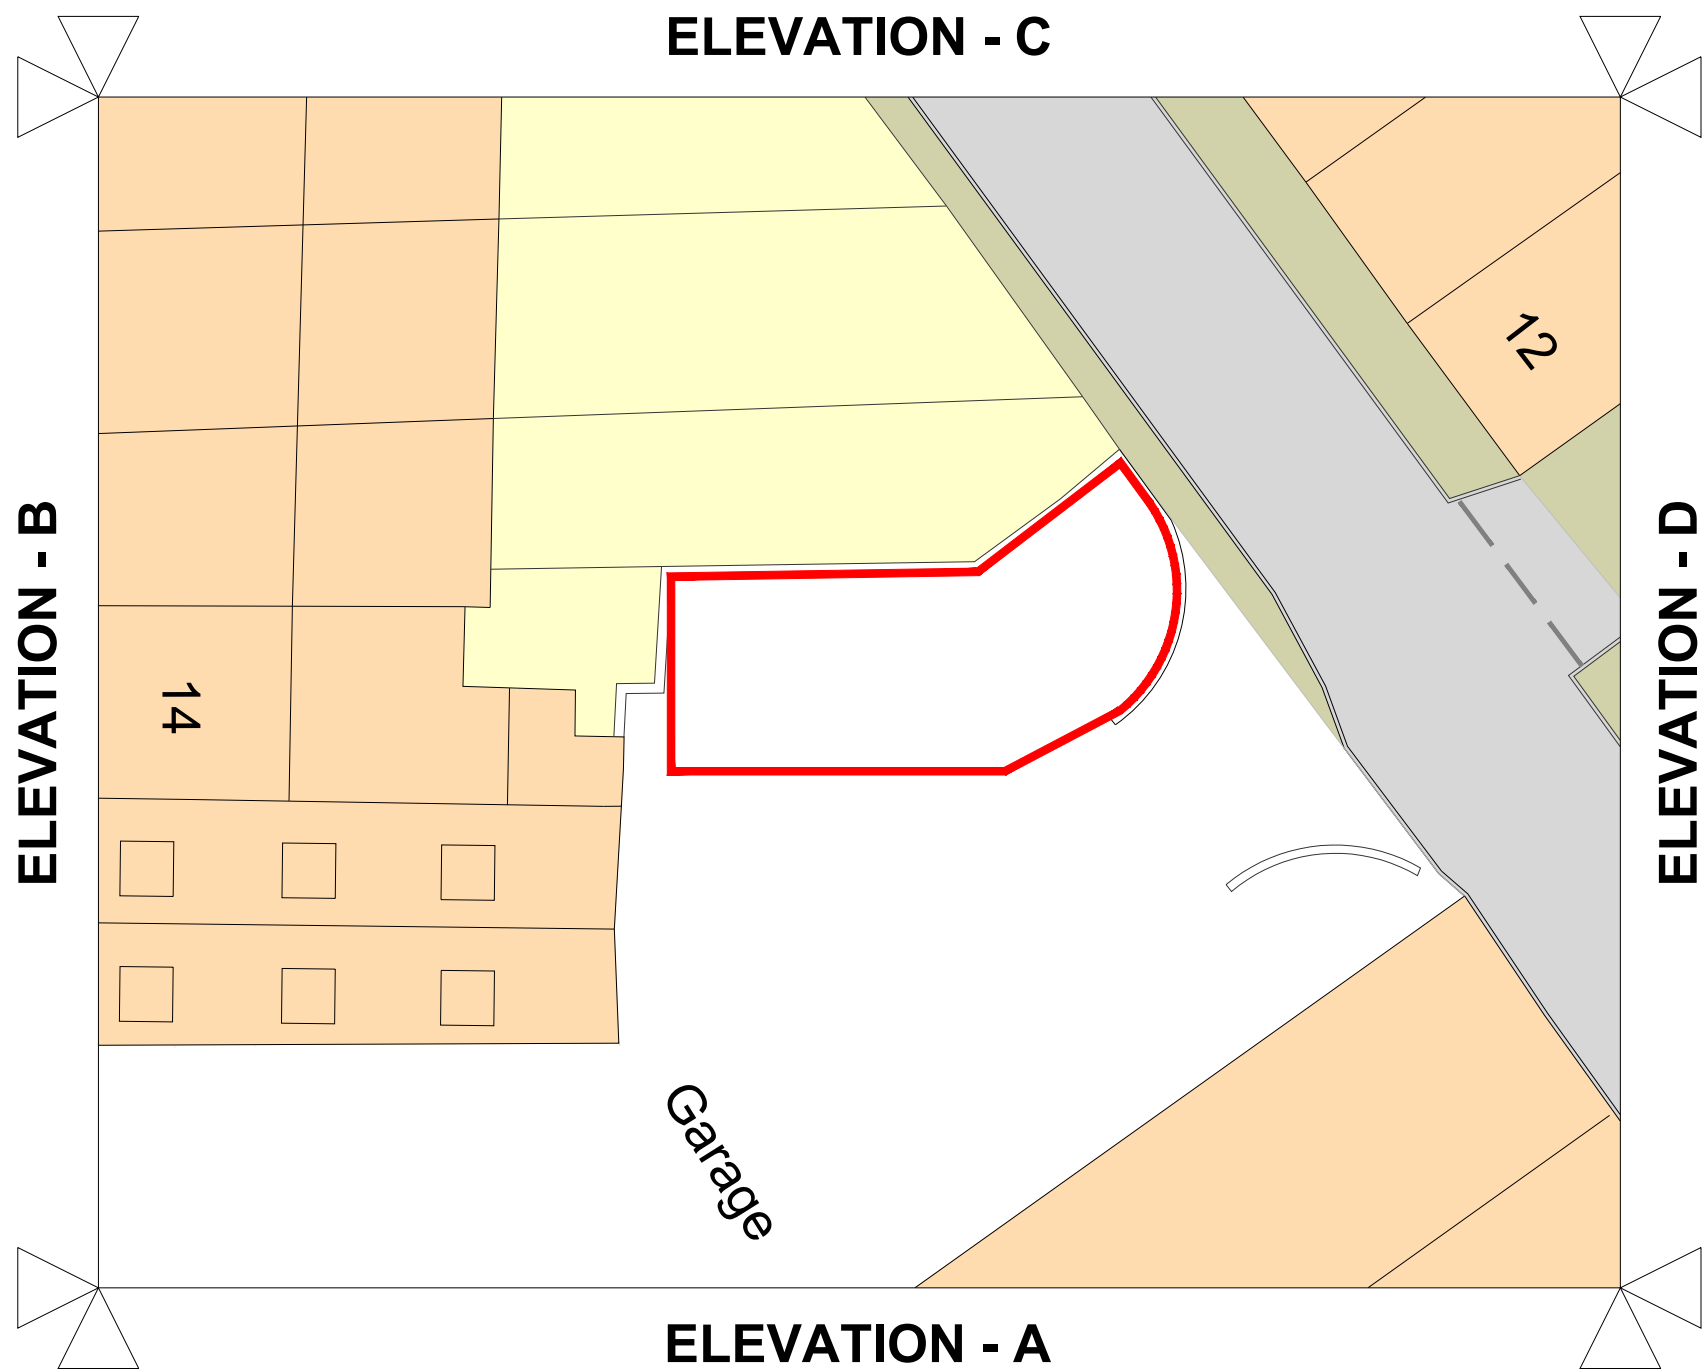


KEY PLAN
Scale 1:200



GENERAL NOTES & DISCLAIMERS

REV	DATE	DESCRIPTION	DRN	CHK	APR
B	09.03.26	PLANNING AMENDMENTS	PC	CM	CM
A	28.01.26	APPRAISE	PC	CM	CM

Revision

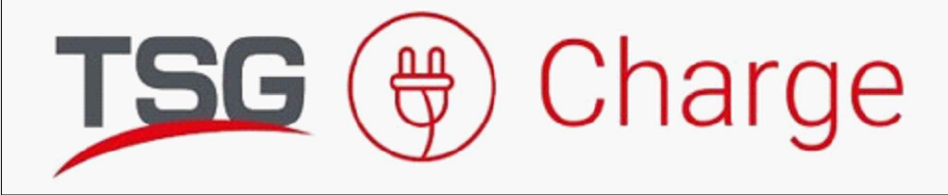

Client

Whartons Garage

1 DUKE ST, MILLOM, CUMBRIA, LA18 5BB

Client Drawing Number

--

Site Name and Address

WHARTONS GARAGE
1 DUKE ST, MILLOM LA18 5BB


Drawing Title

Elevation Existing


Drawing Status

DETAILED DESIGN


Drawing No.	Scale	Revision
173019-TSG-WHAR-DR-E-0200	N/A	B

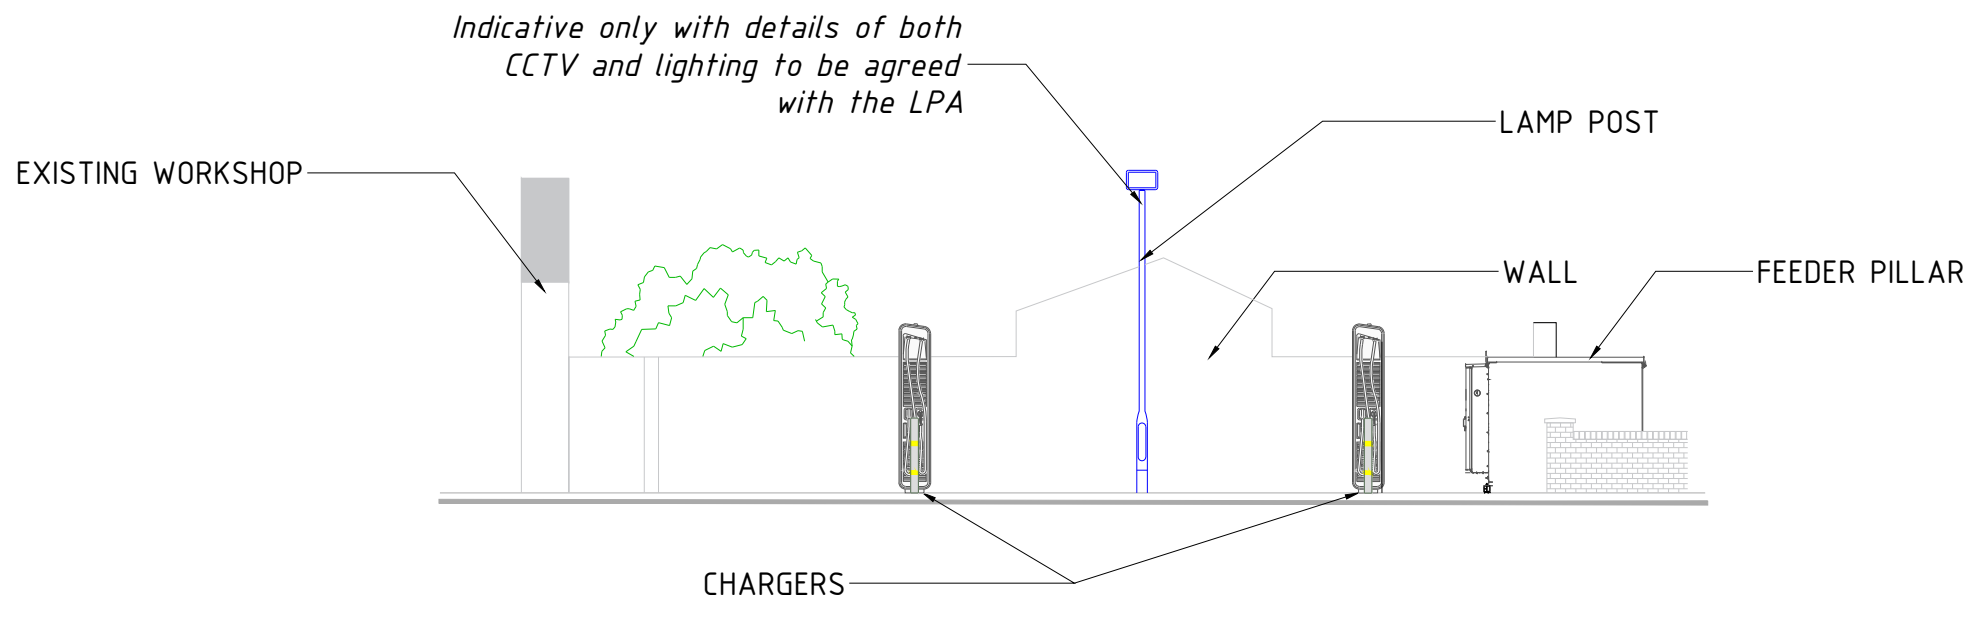


ELEVATION - A
Scale 1:100

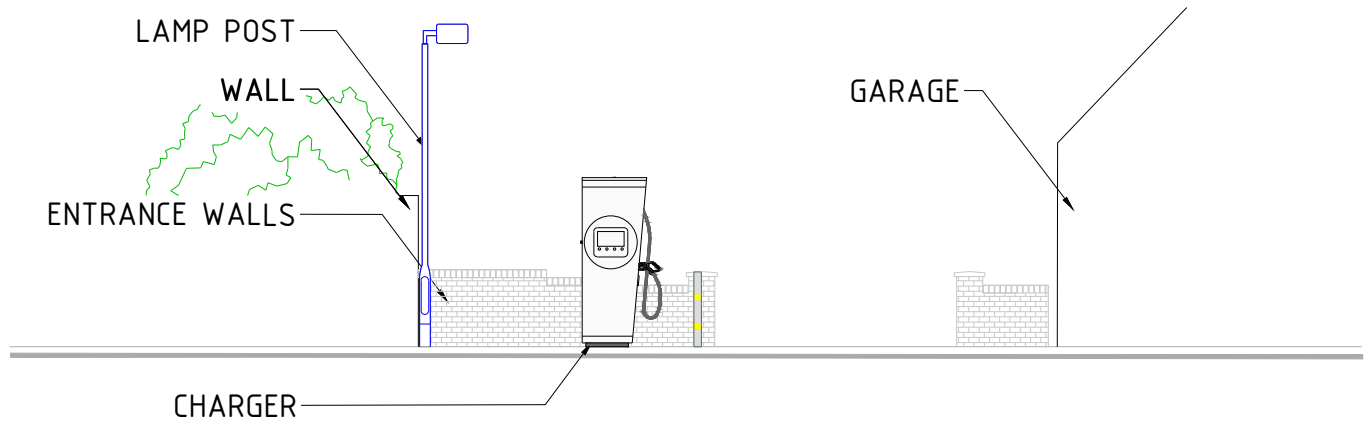



ELEVATION - B
Scale 1:100

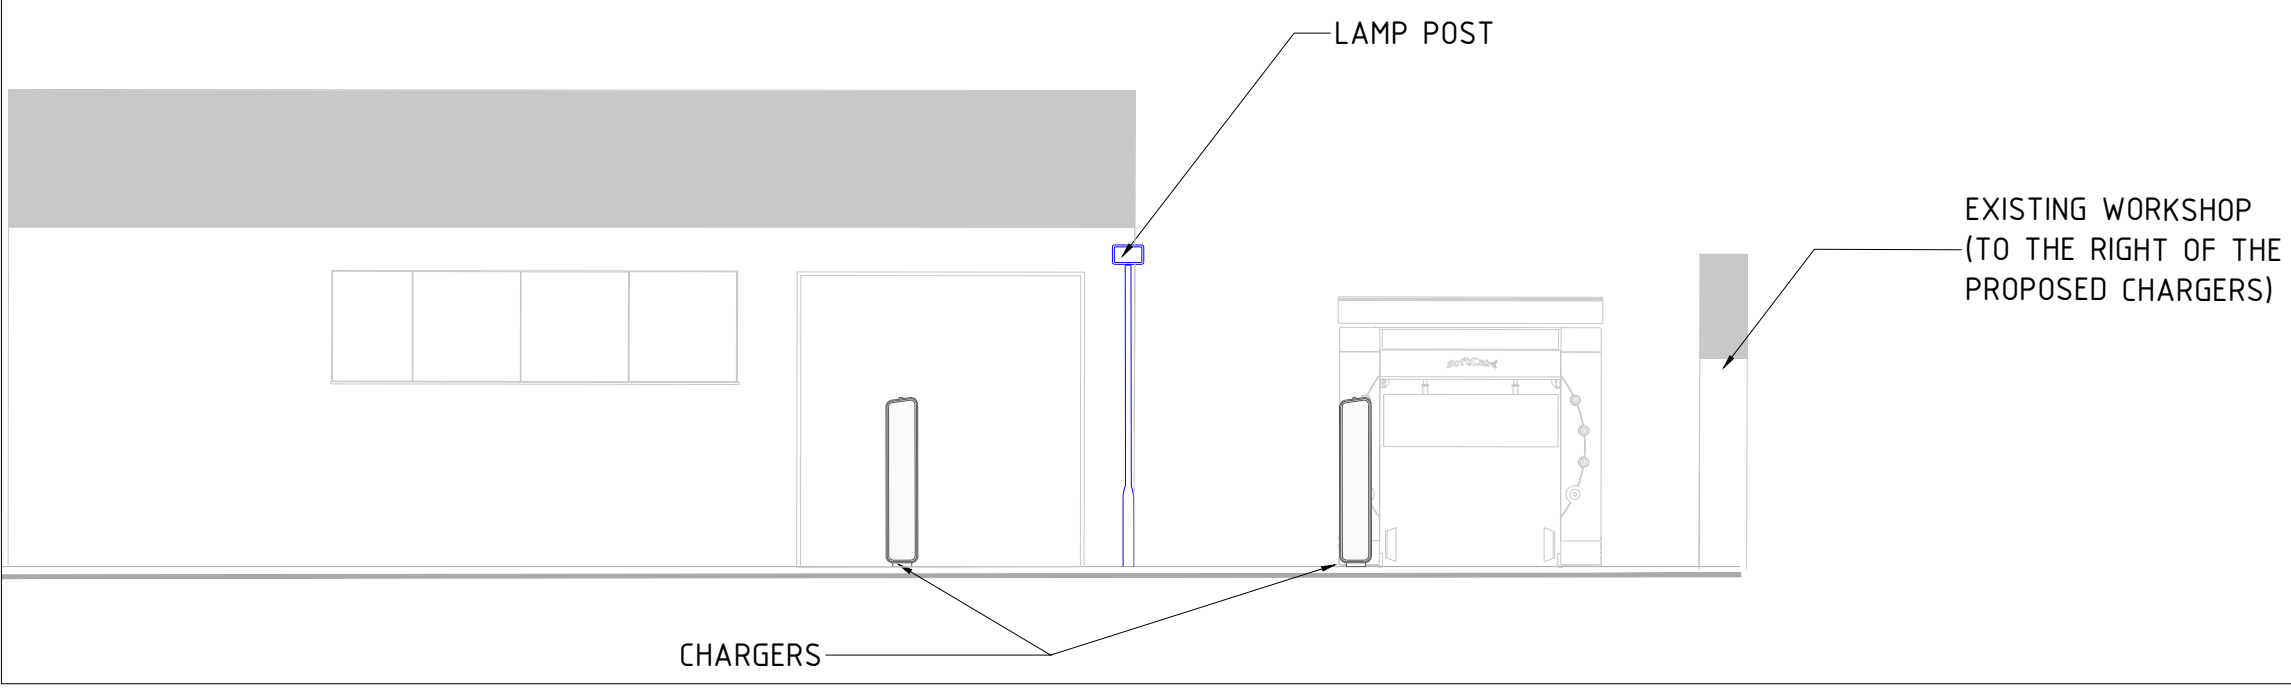


ELEVATION - C
Scale 1:100

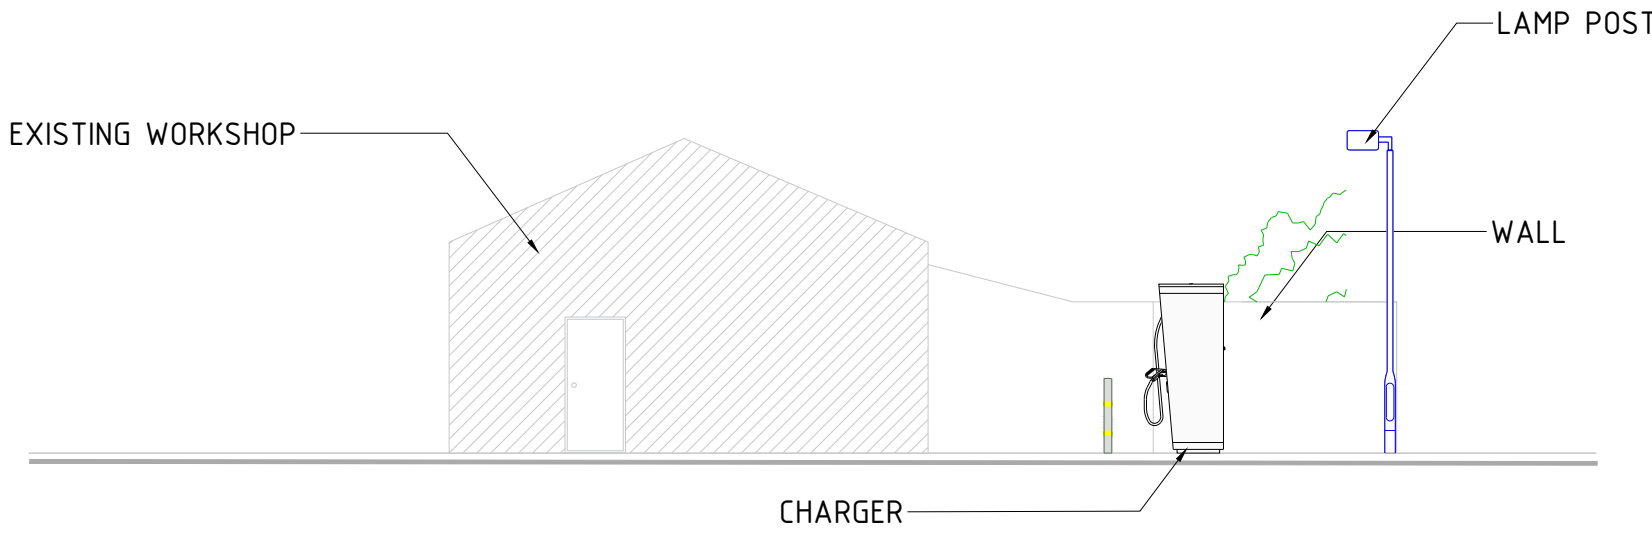

ELEVATION - D
Scale 1:100

 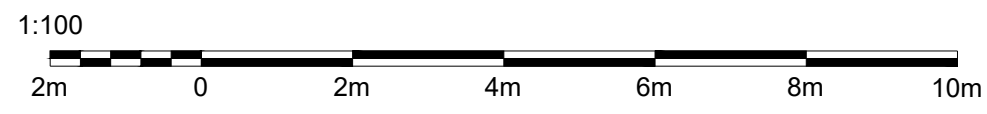


EQUIPMENT DETAILS
Scale 1:100

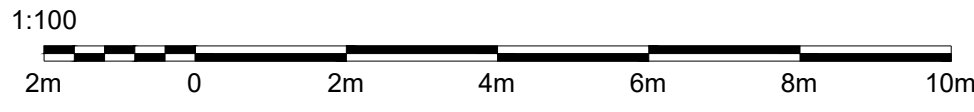


©COPYRIGHT of TSG UK Solutions Ltd.
All right reserved. Details of this drawing
must not be reproduced or copied without
prior written consent.

Do not scale from this drawing, use
figured dimensions only. All dimensions to
be checked on site.

SCHEDULE / LEGEND

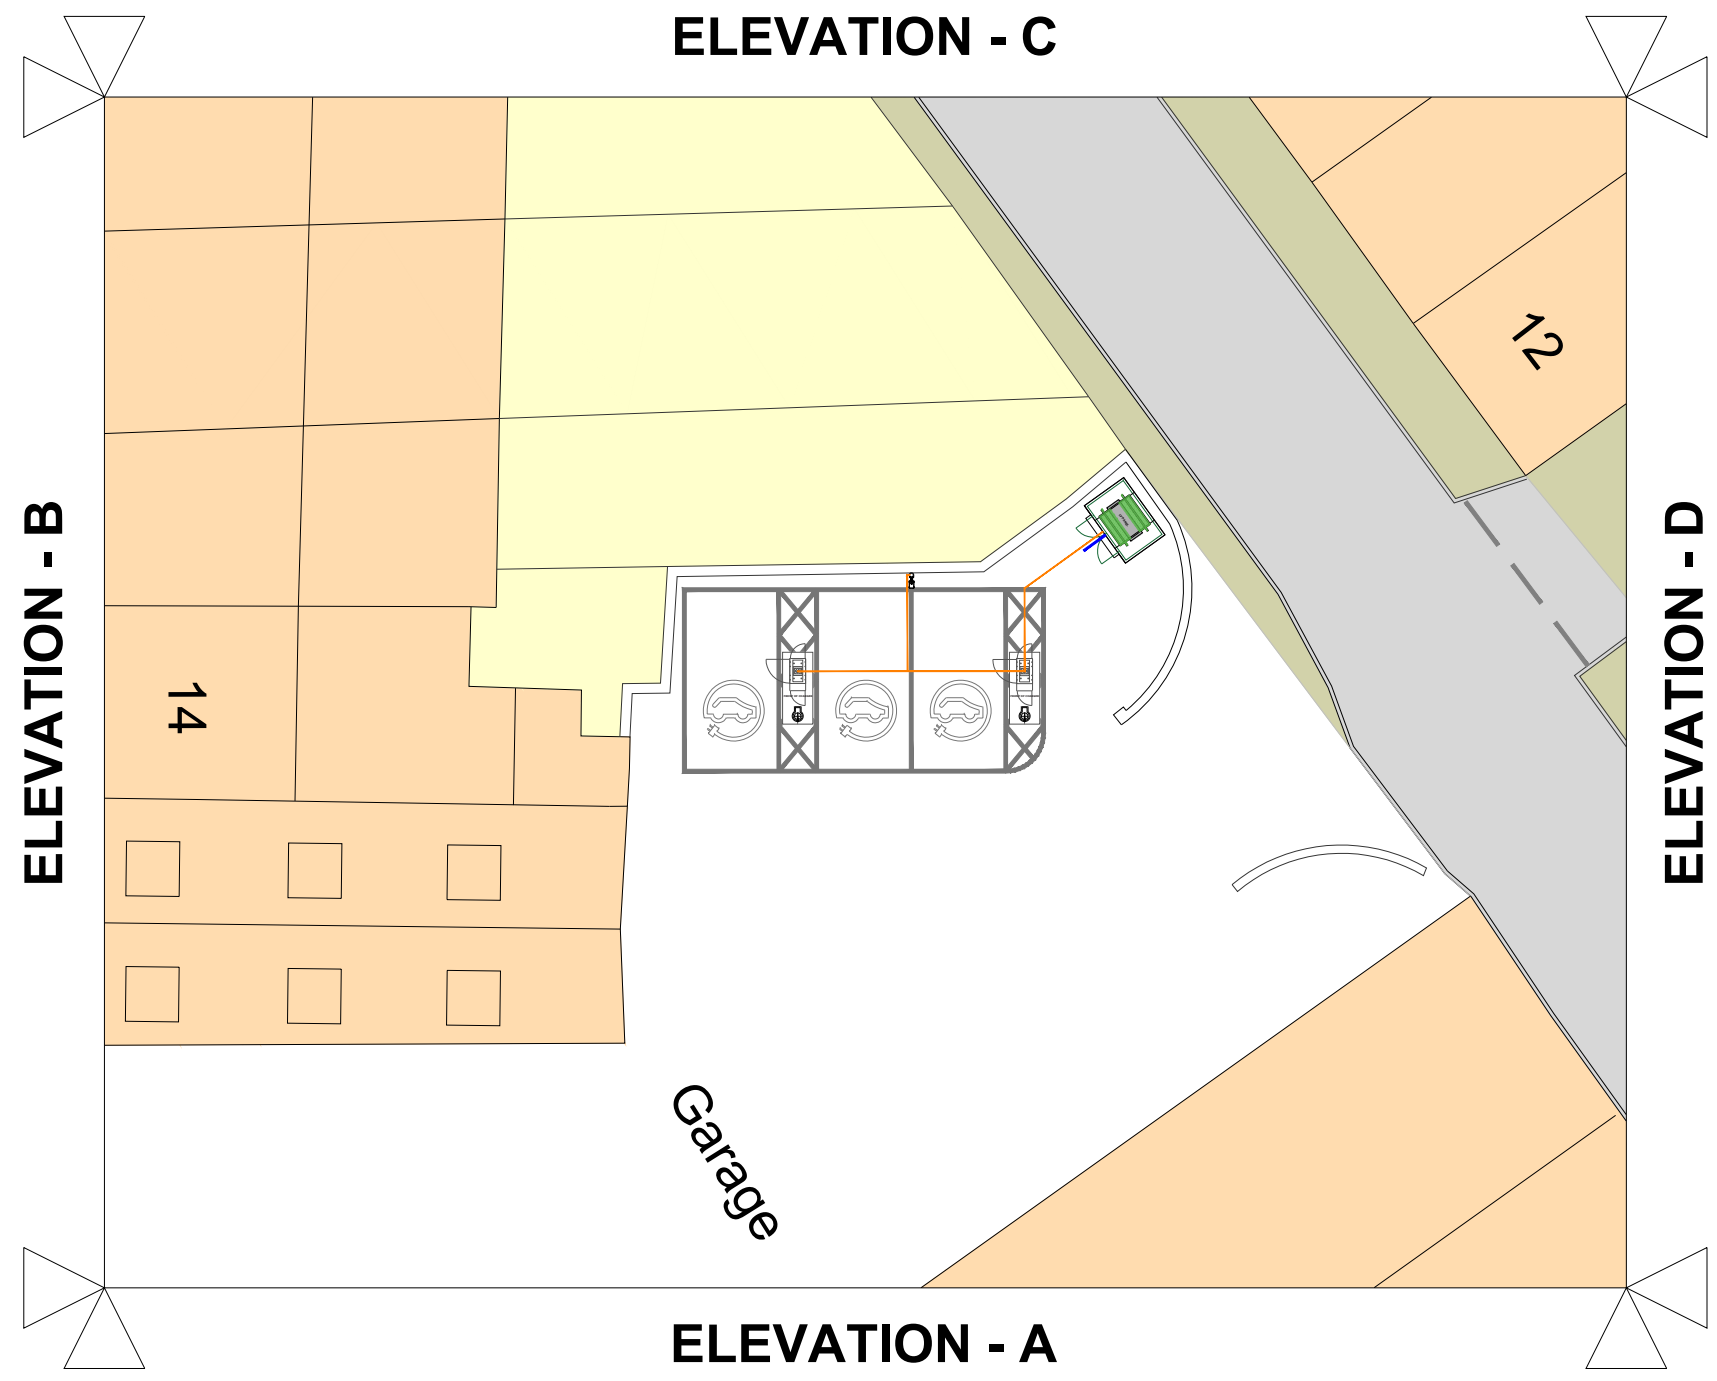

KEY PLAN
Scale 1:200

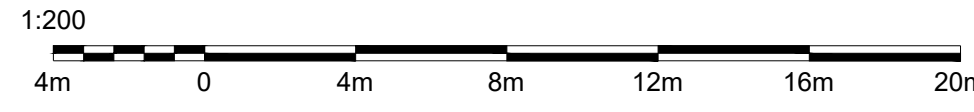

GENERAL NOTES & DISCLAIMERS

REV	DATE	DESCRIPTION	DRN	CHK	APR
B	09.03.26	PLANNING AMENDMENTS	PC	CM	CM
A	28.01.26	APPRAISE	PC	CM	CM

Revision



Client

Whartons Garage

1 DUKE ST, MILLOM, CUMBRIA, LA18 5BB

Client Drawing Number

--

Site Name and Address

WHARTONS GARAGE
1 DUKE ST, MILLOM LA18 5BB

Drawing Title

Elevation Proposed

Drawing Status

DETAILED DESIGN

Drawing No.	Scale	Revision
173019-TSG-WHAR-DR-E-0200	N/A	B