

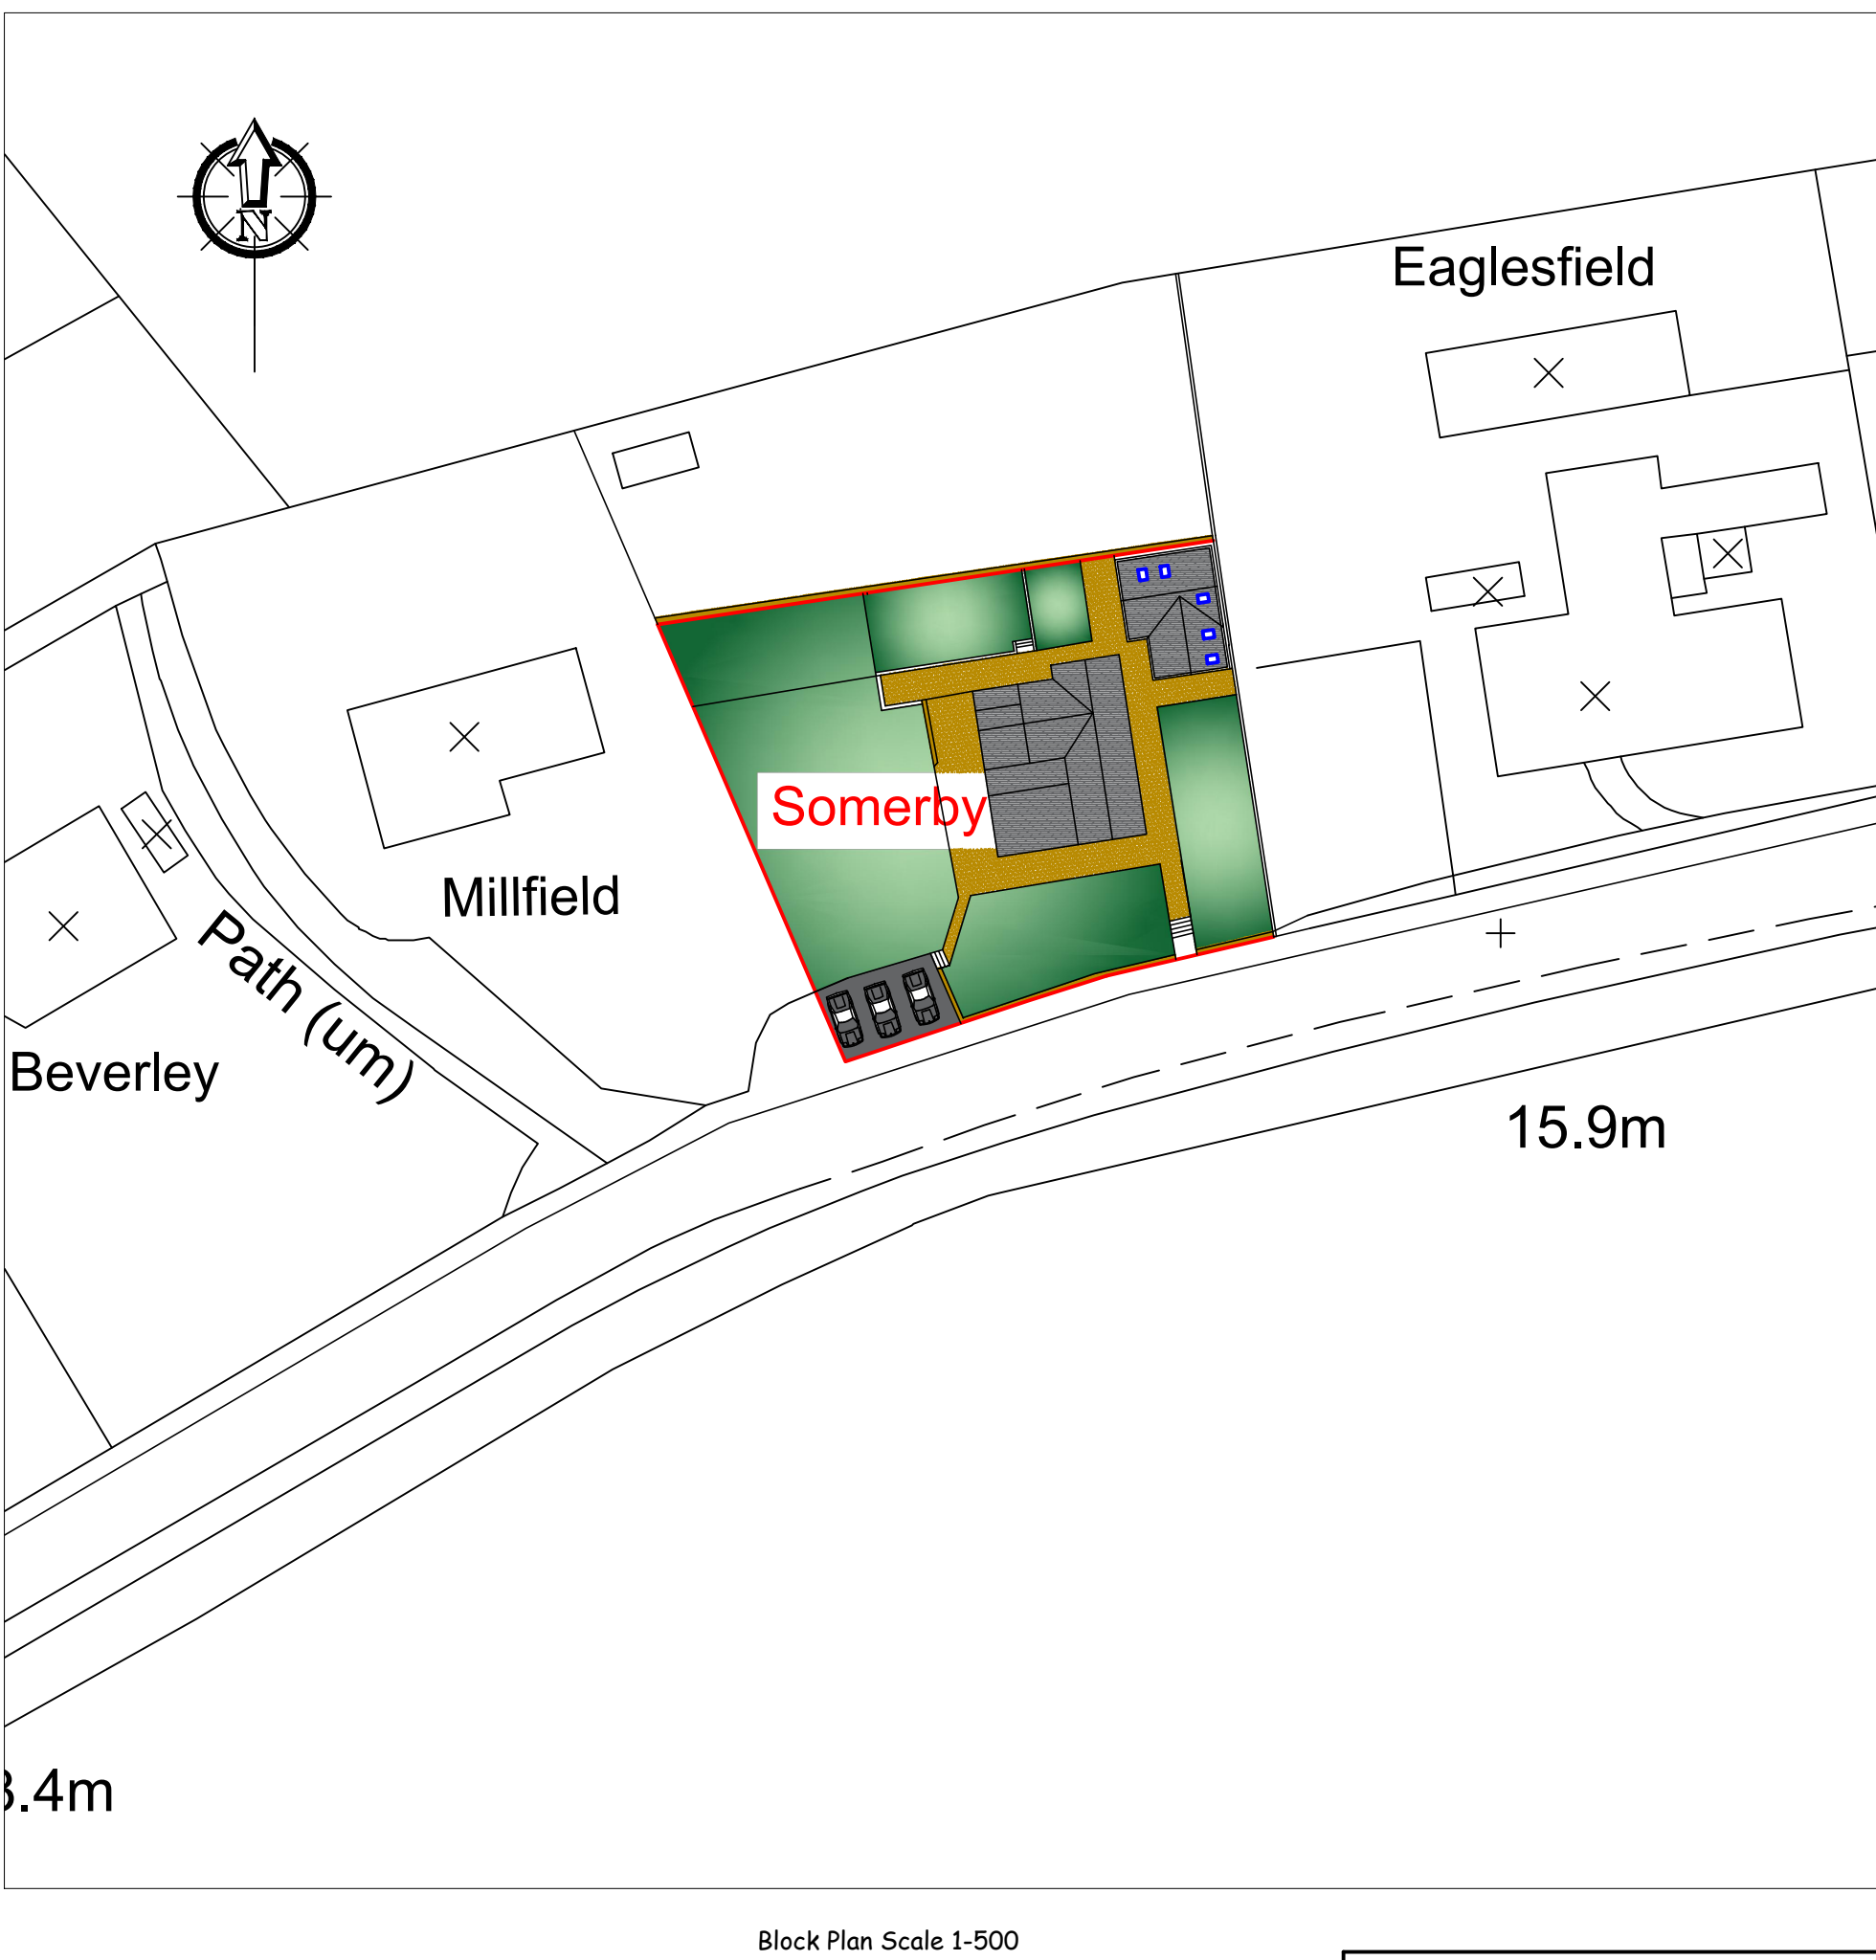
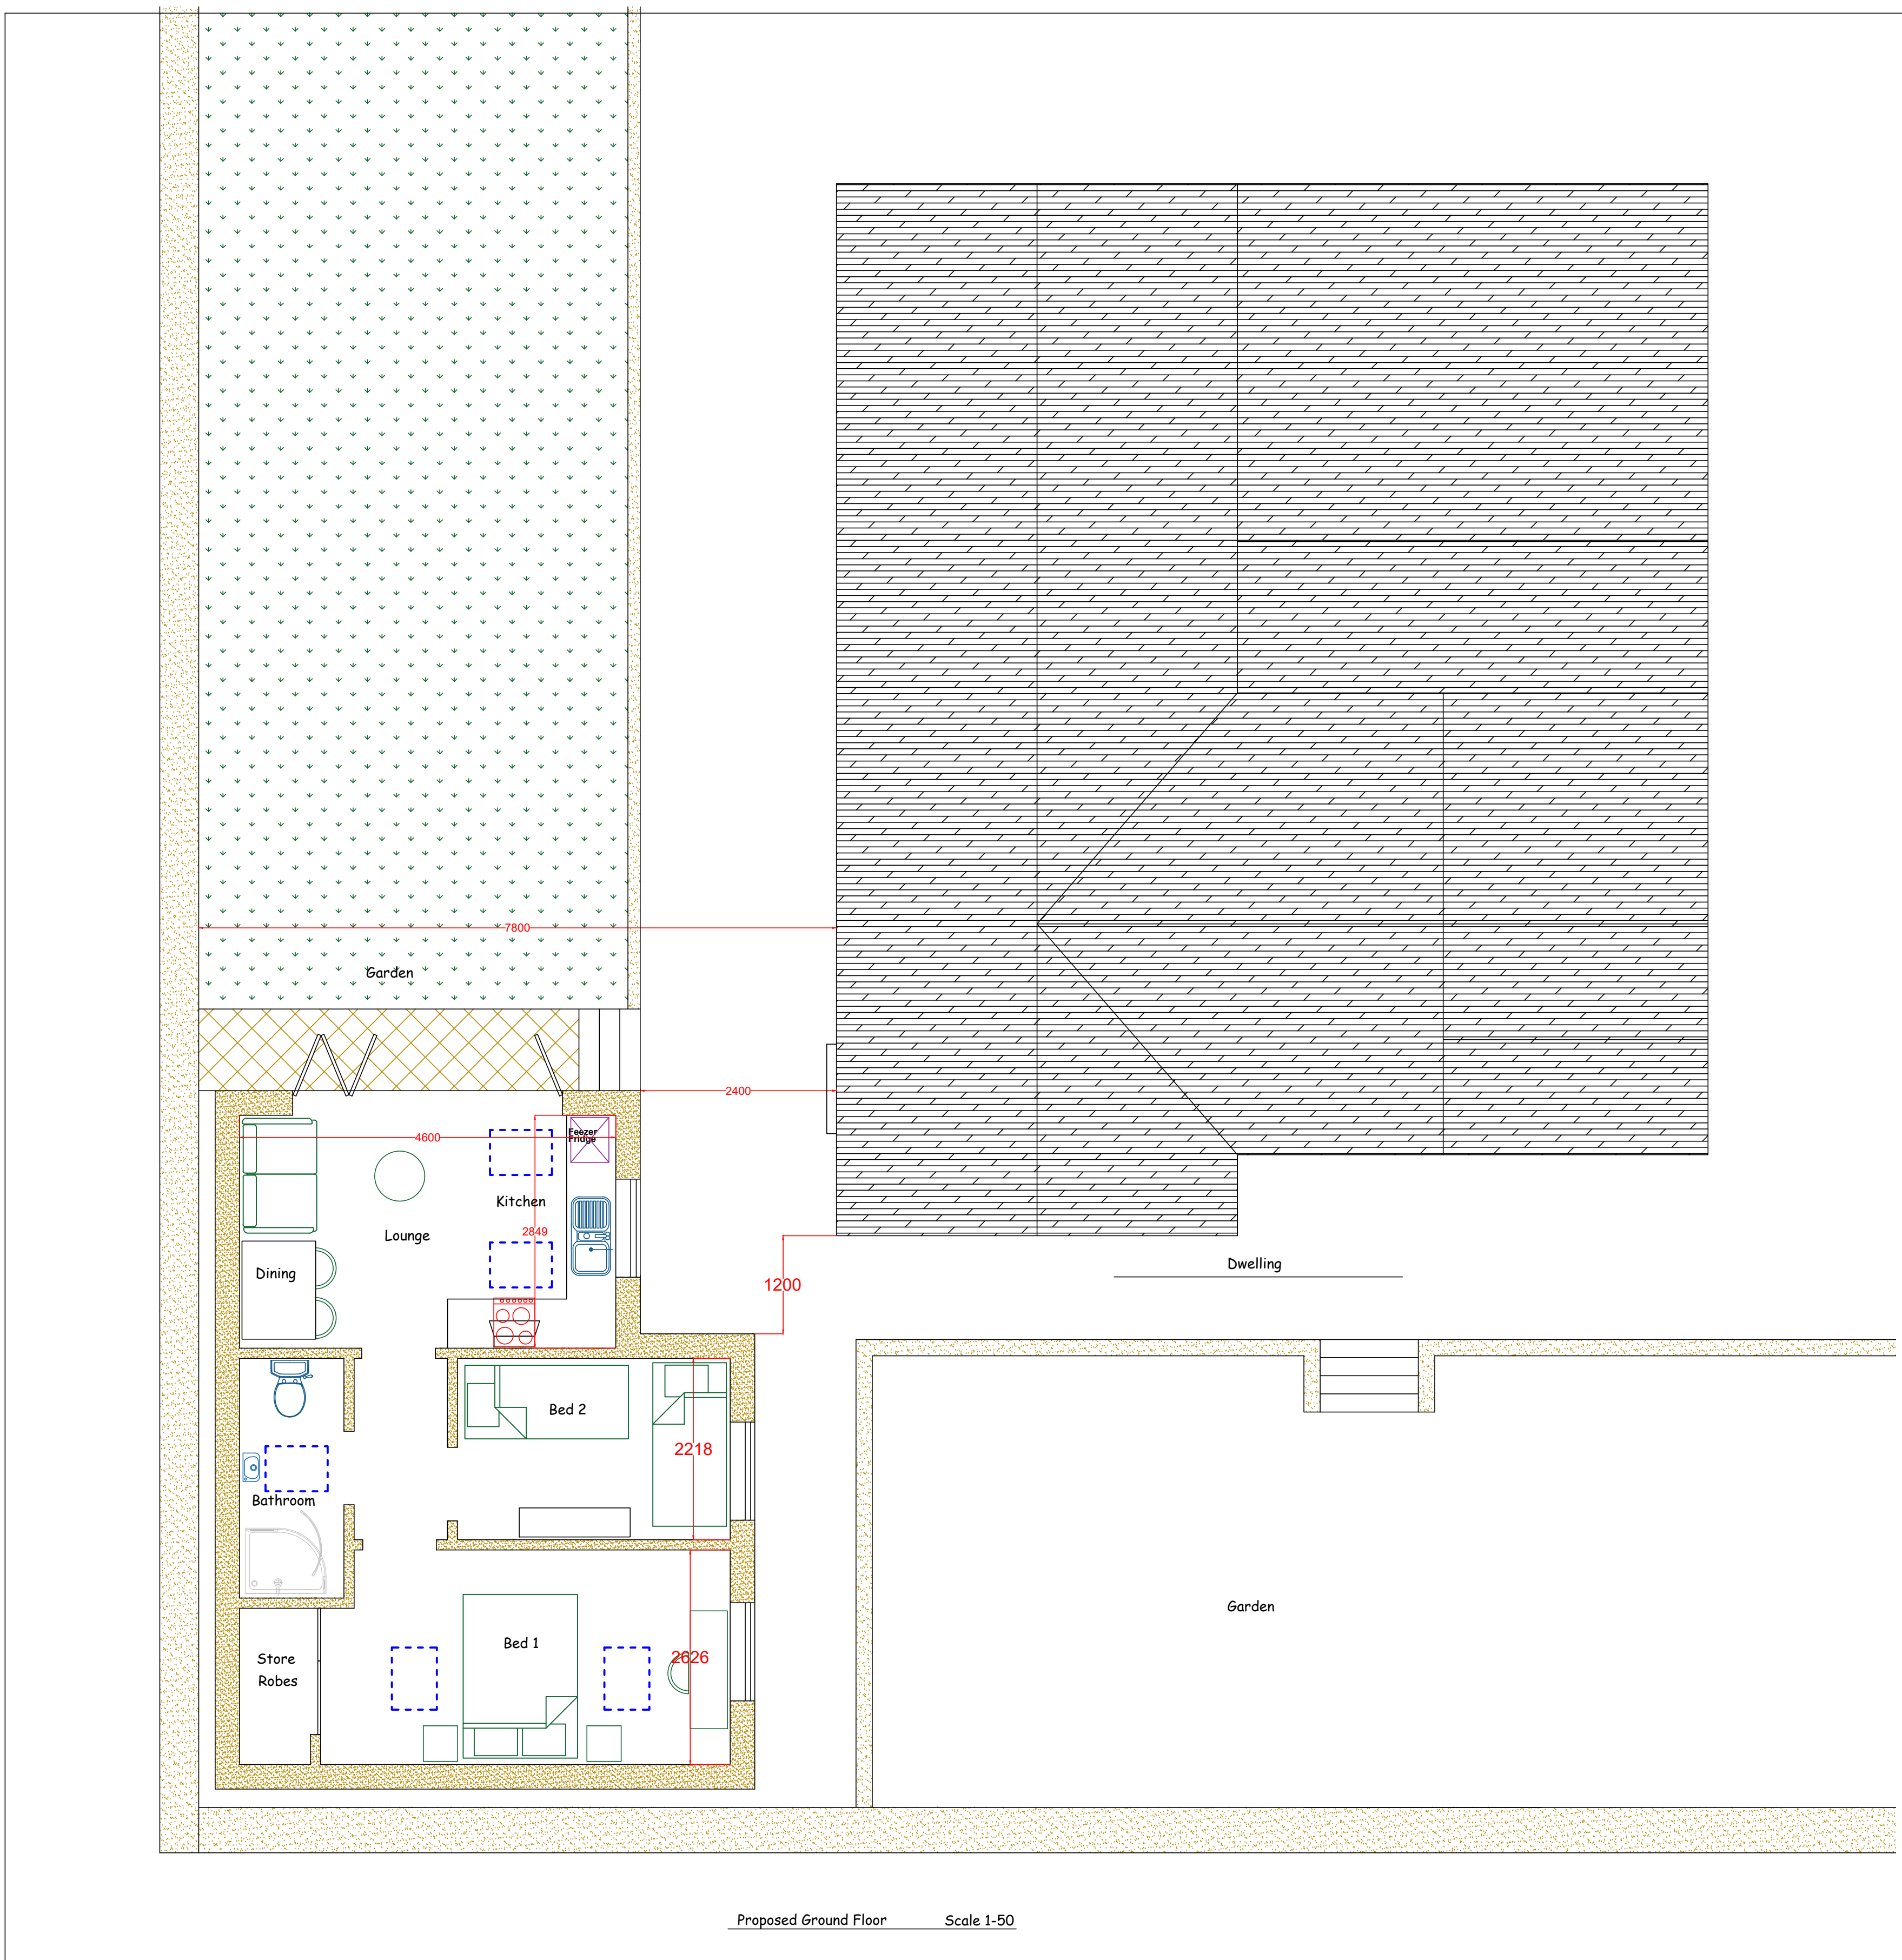
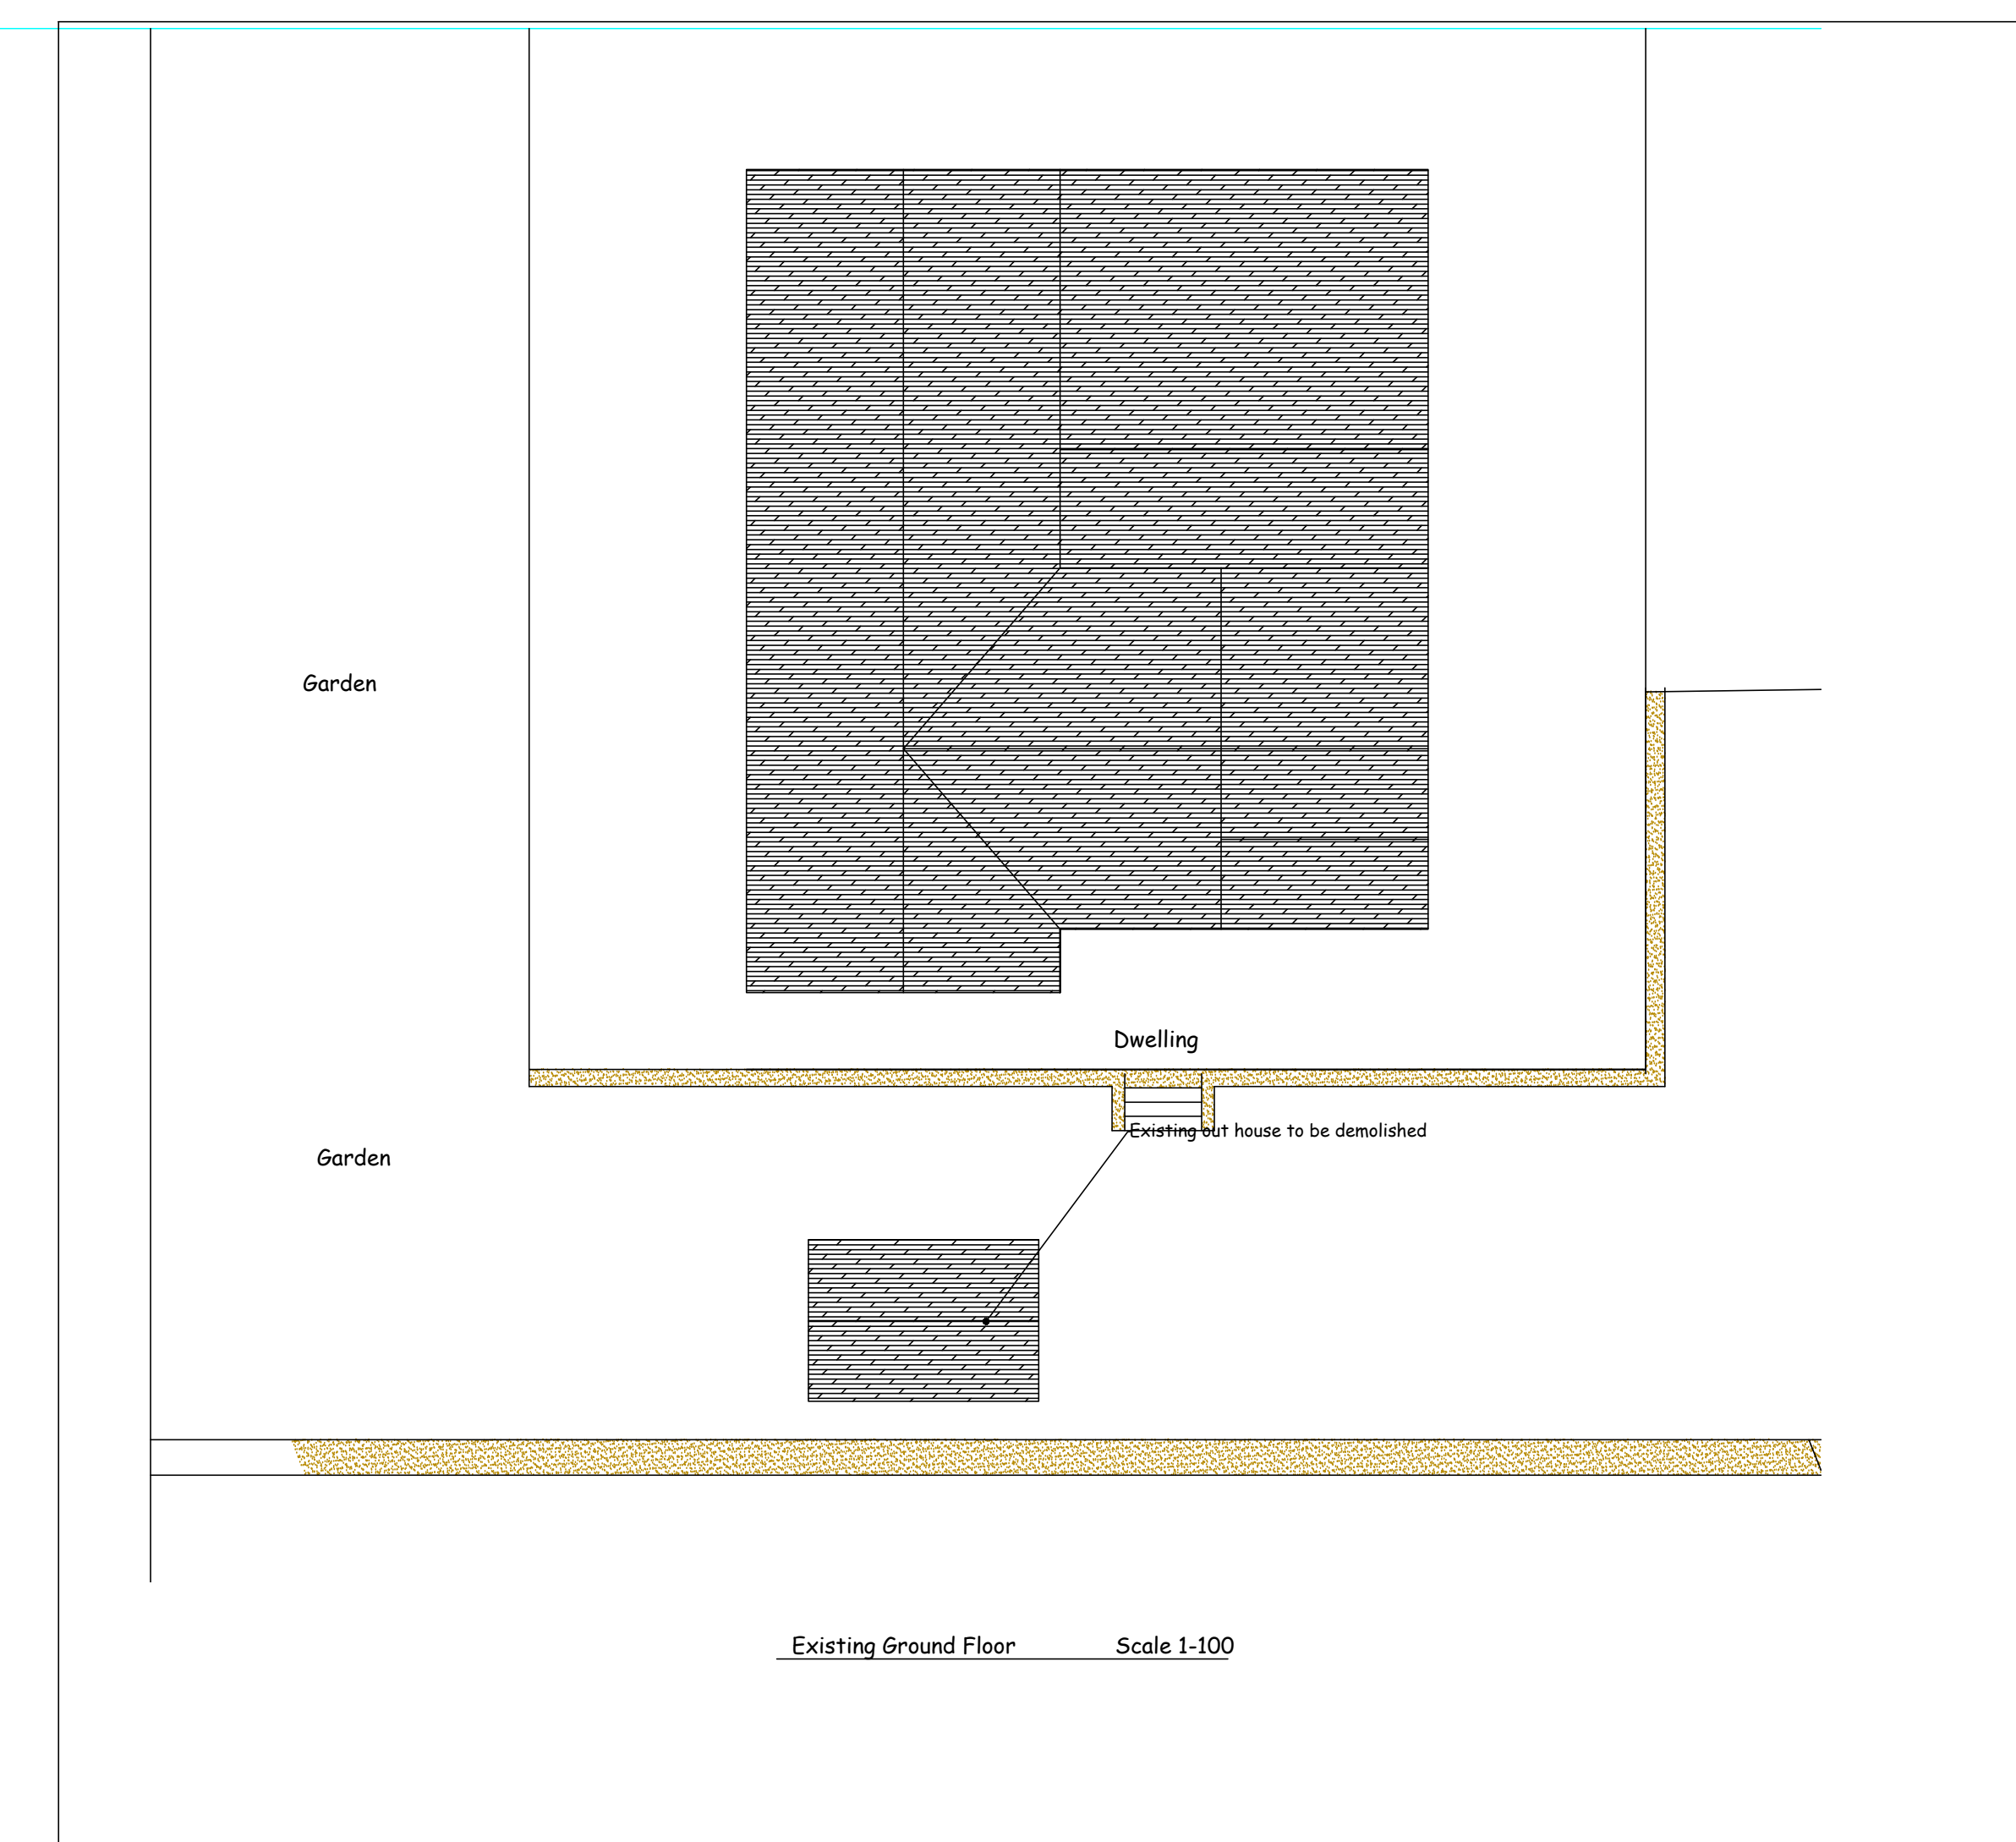
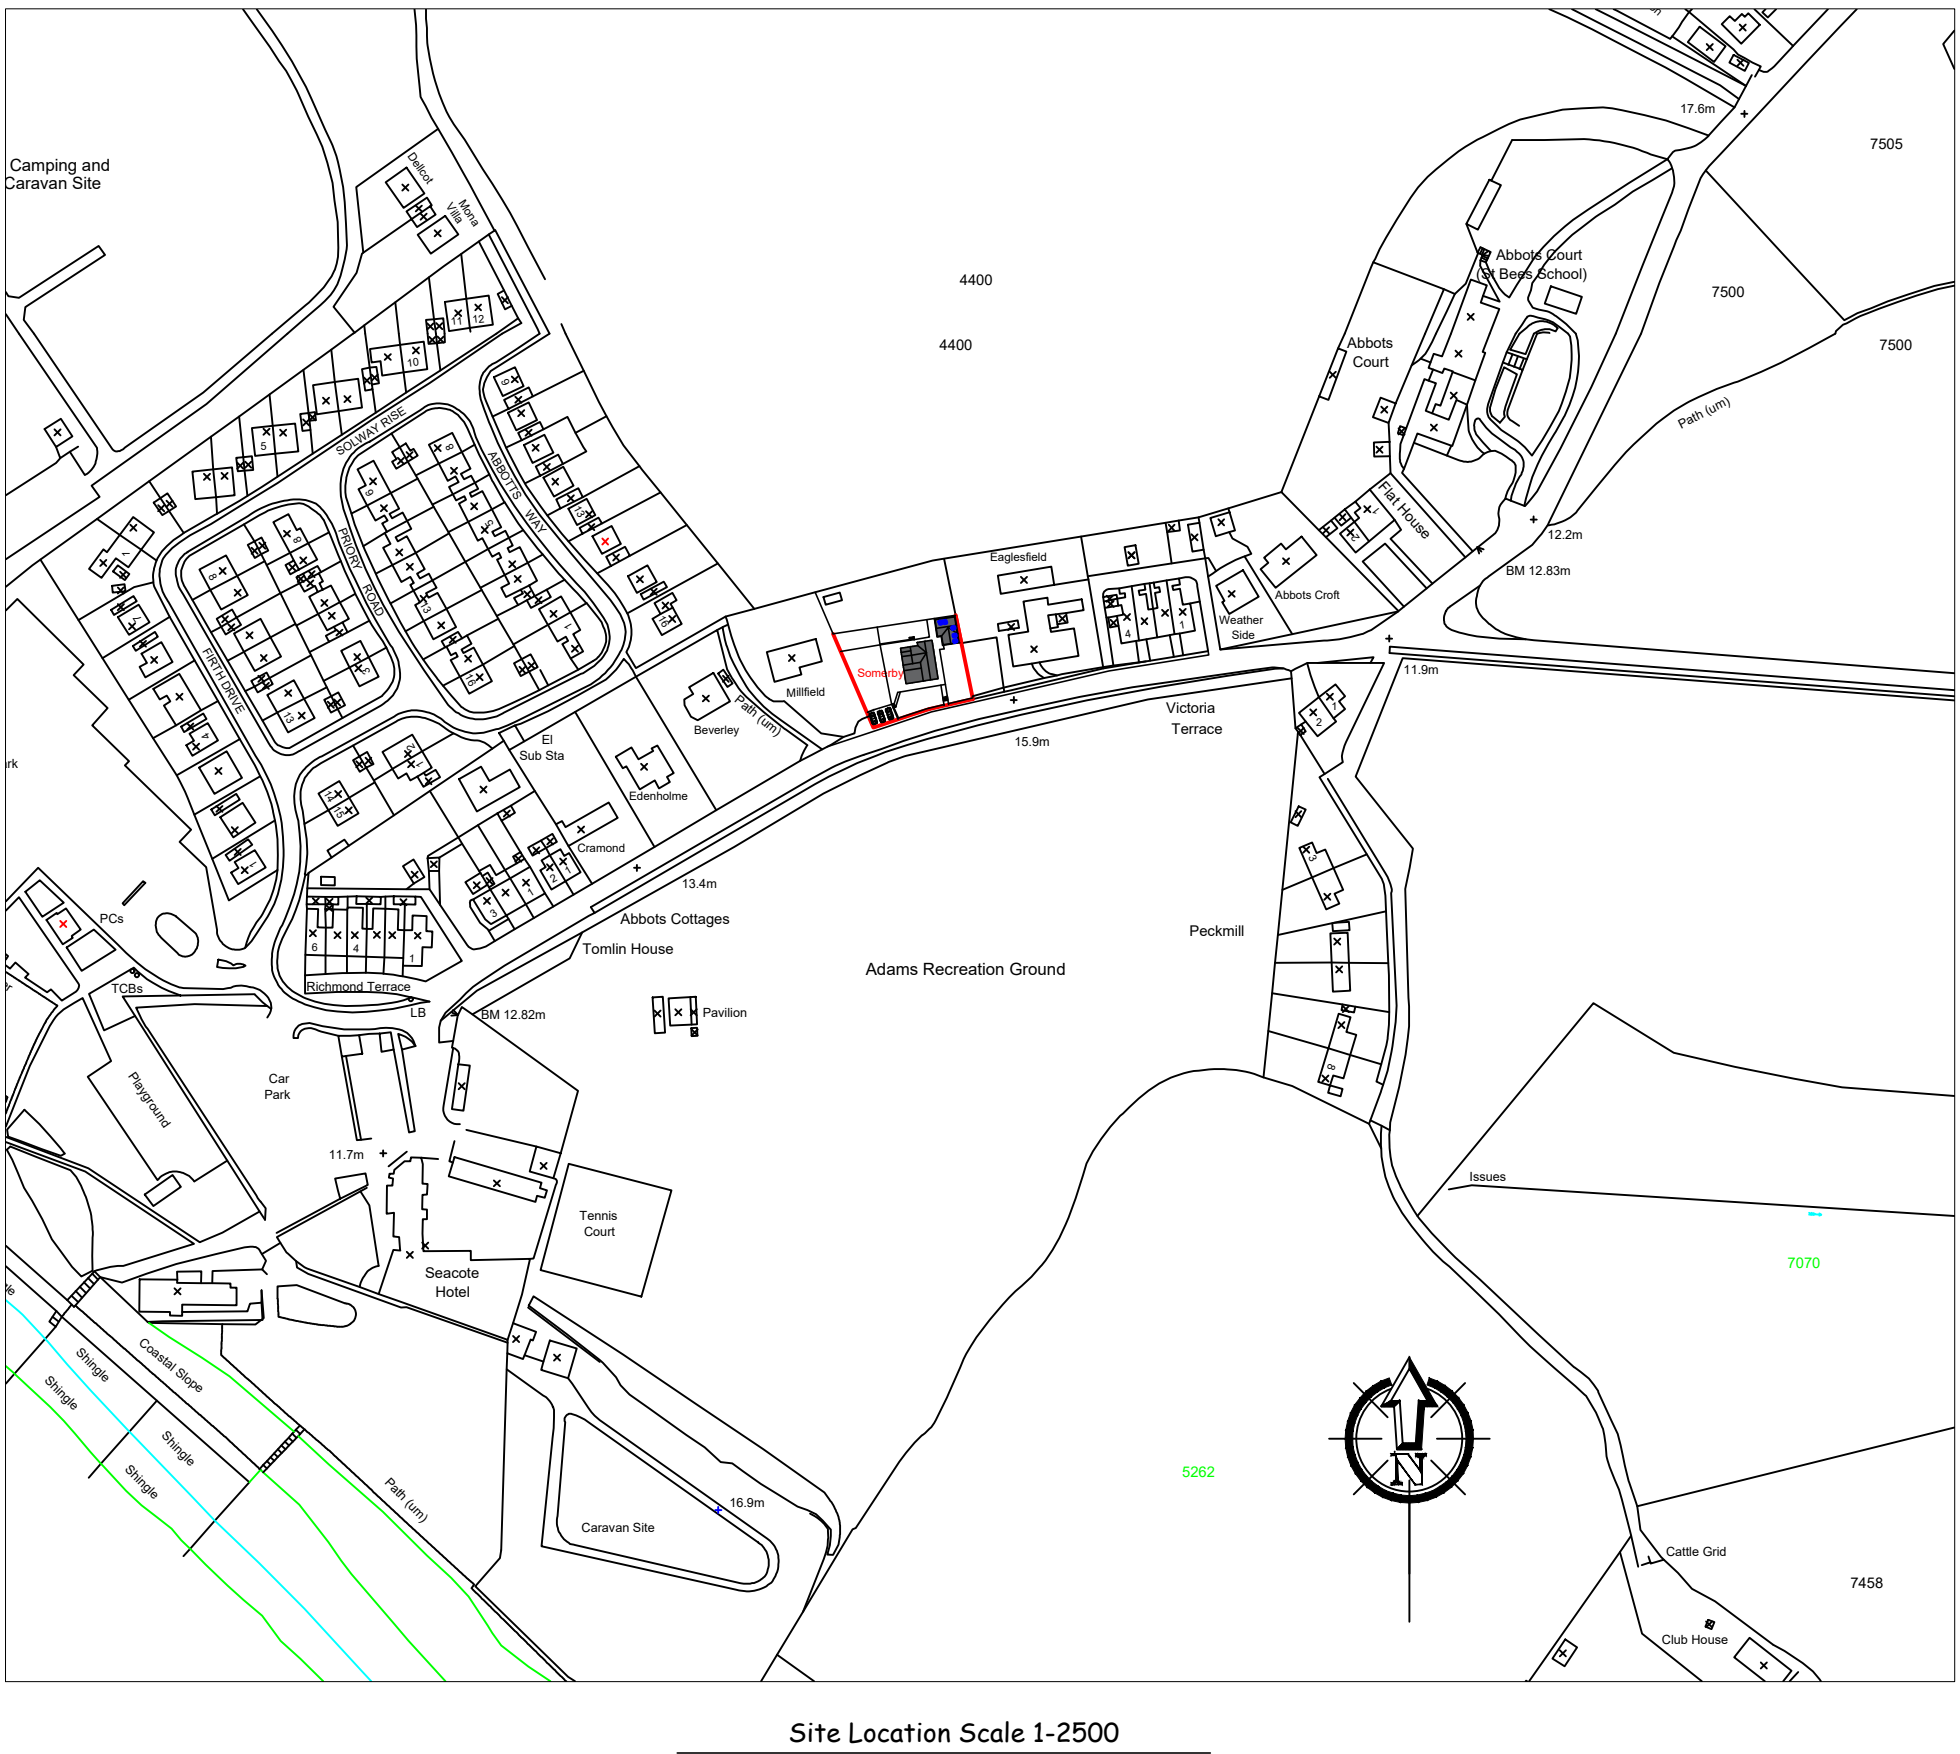


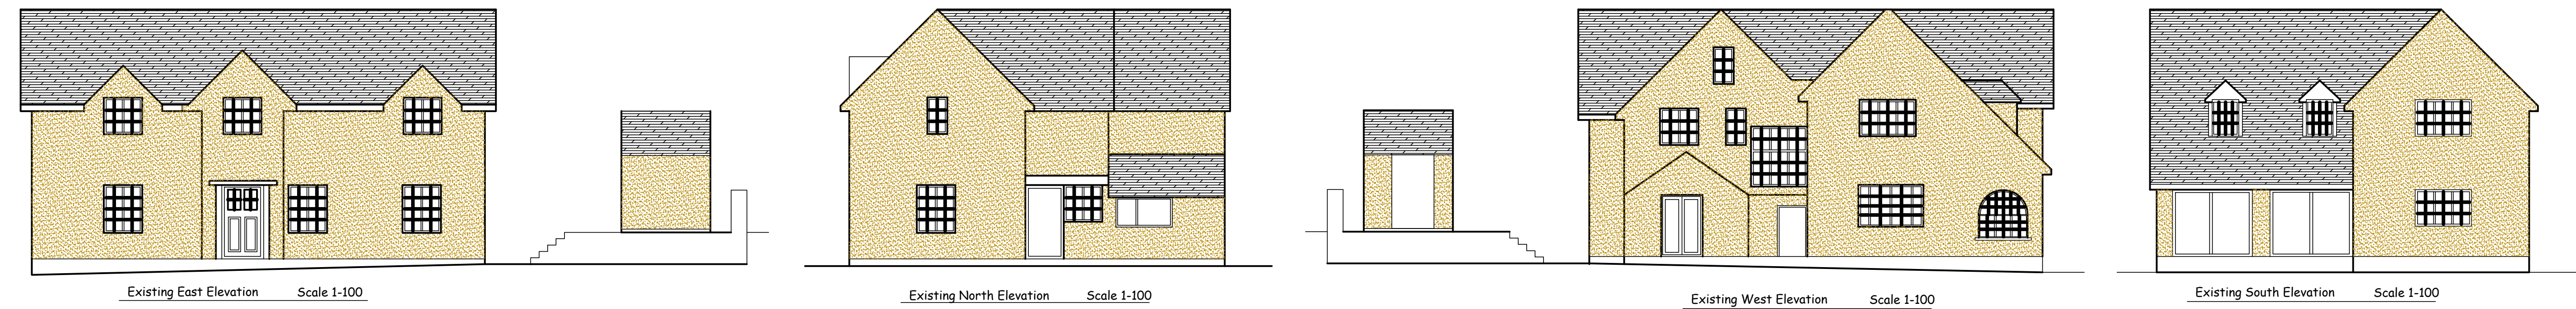

- Notes**
- External walls to have Ivory K-Rend finish
 - External windows and doors to be white Upvc, Roof lights as indicated RL in grey
 - Roof finished with Grey slate/ Russel MorayTLE concrete tiles
 - Foul water drains connected to existing system currently on mains supply
 - Rain water goods to be black Upvc connected to soakaway system within the site

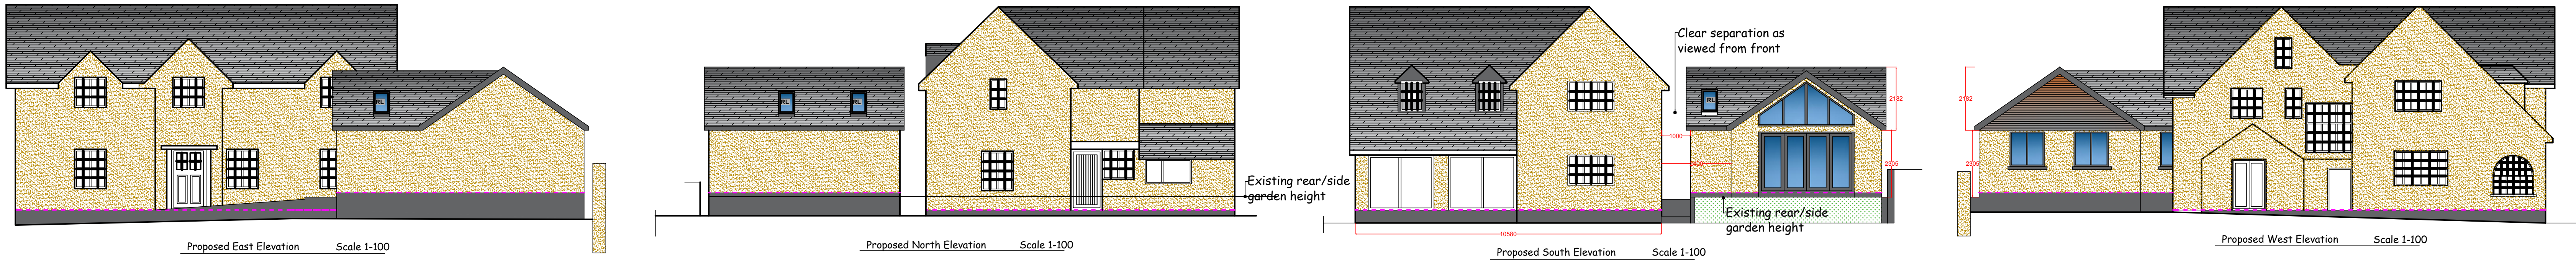

LoftHouse Architectural
Complete Architectural Service
Domestic / Industrial / Commercial / Agricultural

Phone: 07860280074
E-Mail: tony.la247@outlook.com
www.lofthousearchitectural.co.uk

CLIENT NAME
C & S Macmillan

PROJECT TITLE
**Annex to Somerby
Beach Rd. St. Bees Whitehaven
Cumbria CA27 0EN**

DRAWING TITLE Elevations/Floors	
DRAWN BY Picasso	DATE 27 August 2022
DRAWING NO. 028-29/PR EX EL BP NT	CHECKED BY Angelo
SCALE As Shown	REVISION 
REVISION DATE	

This drawing is copyright and not to be copied without written permission from the architect.
Drawing not to be scaled for material quantities all dimensions to be checked on site.
Architect to be informed in writing of any discrepancies.
Work should not proceed until checks are complete.