
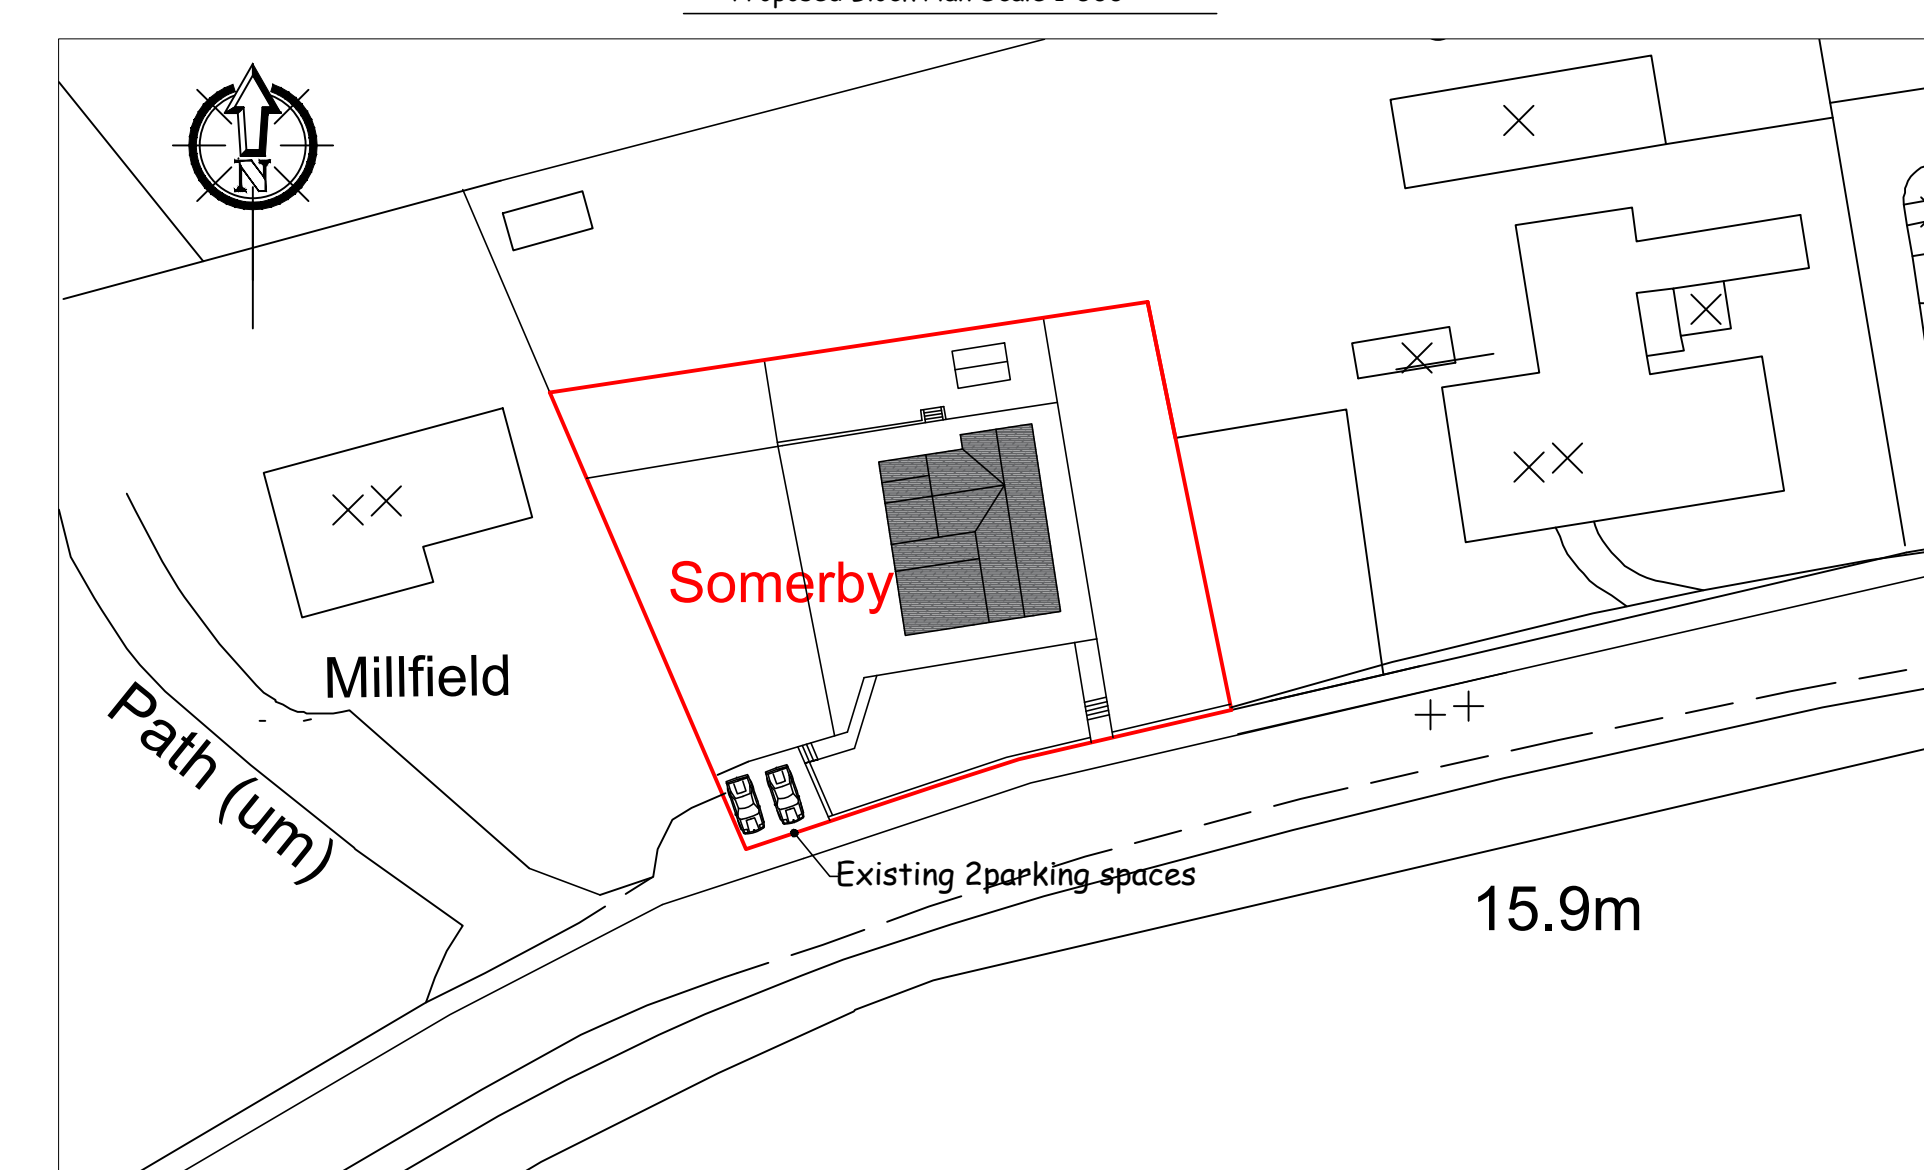
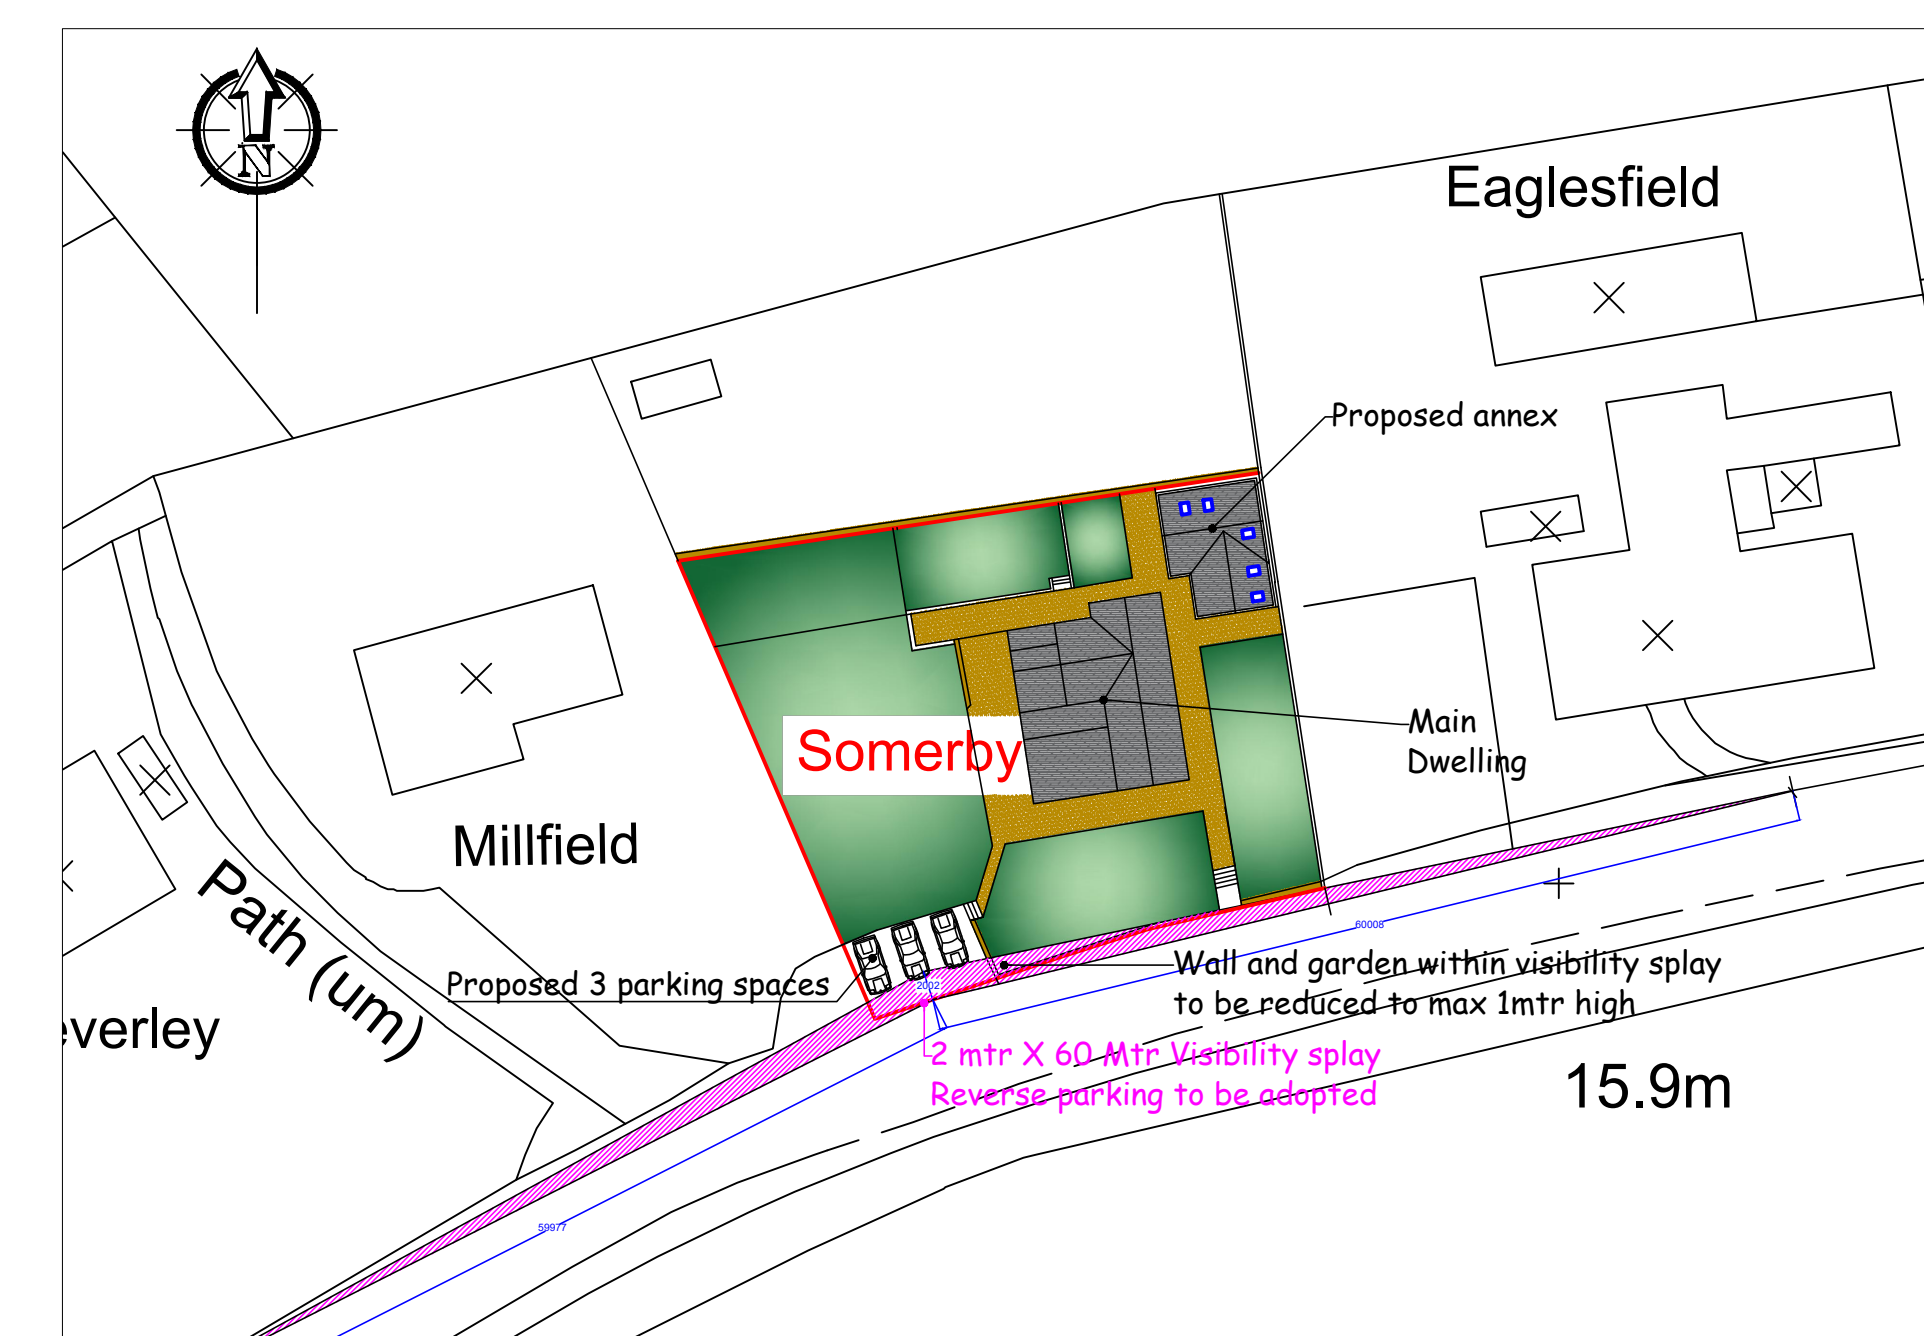
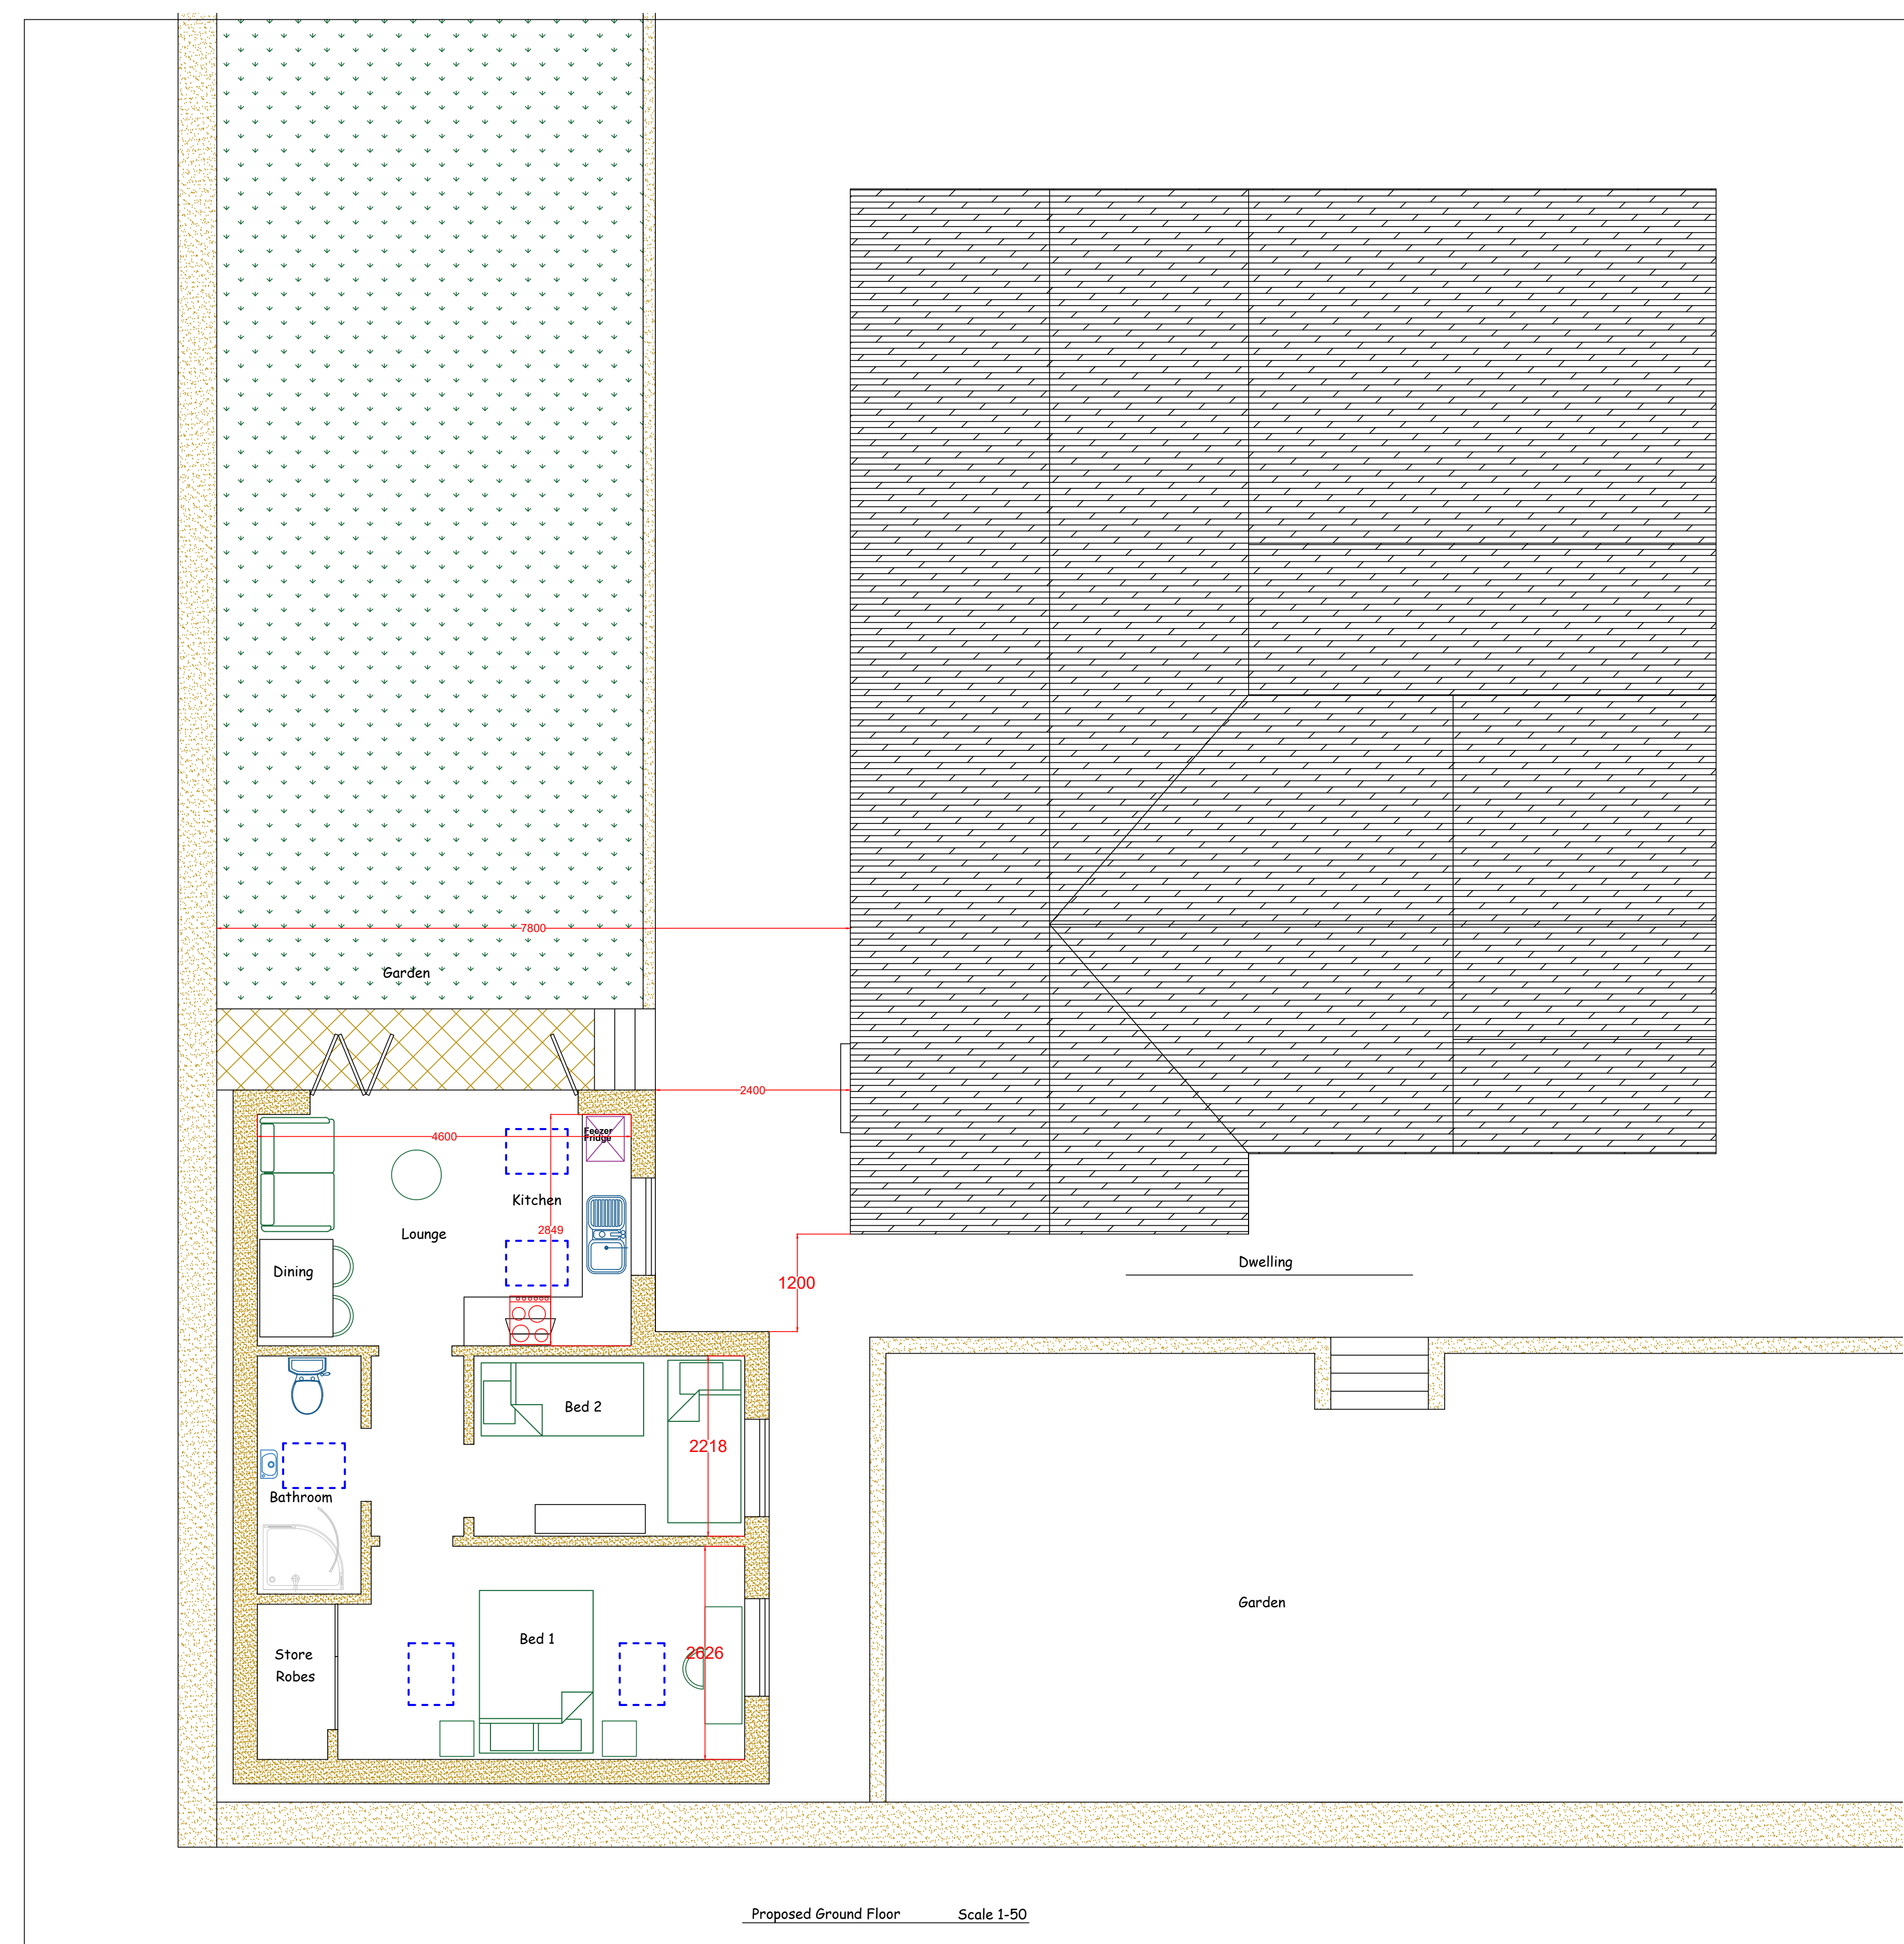
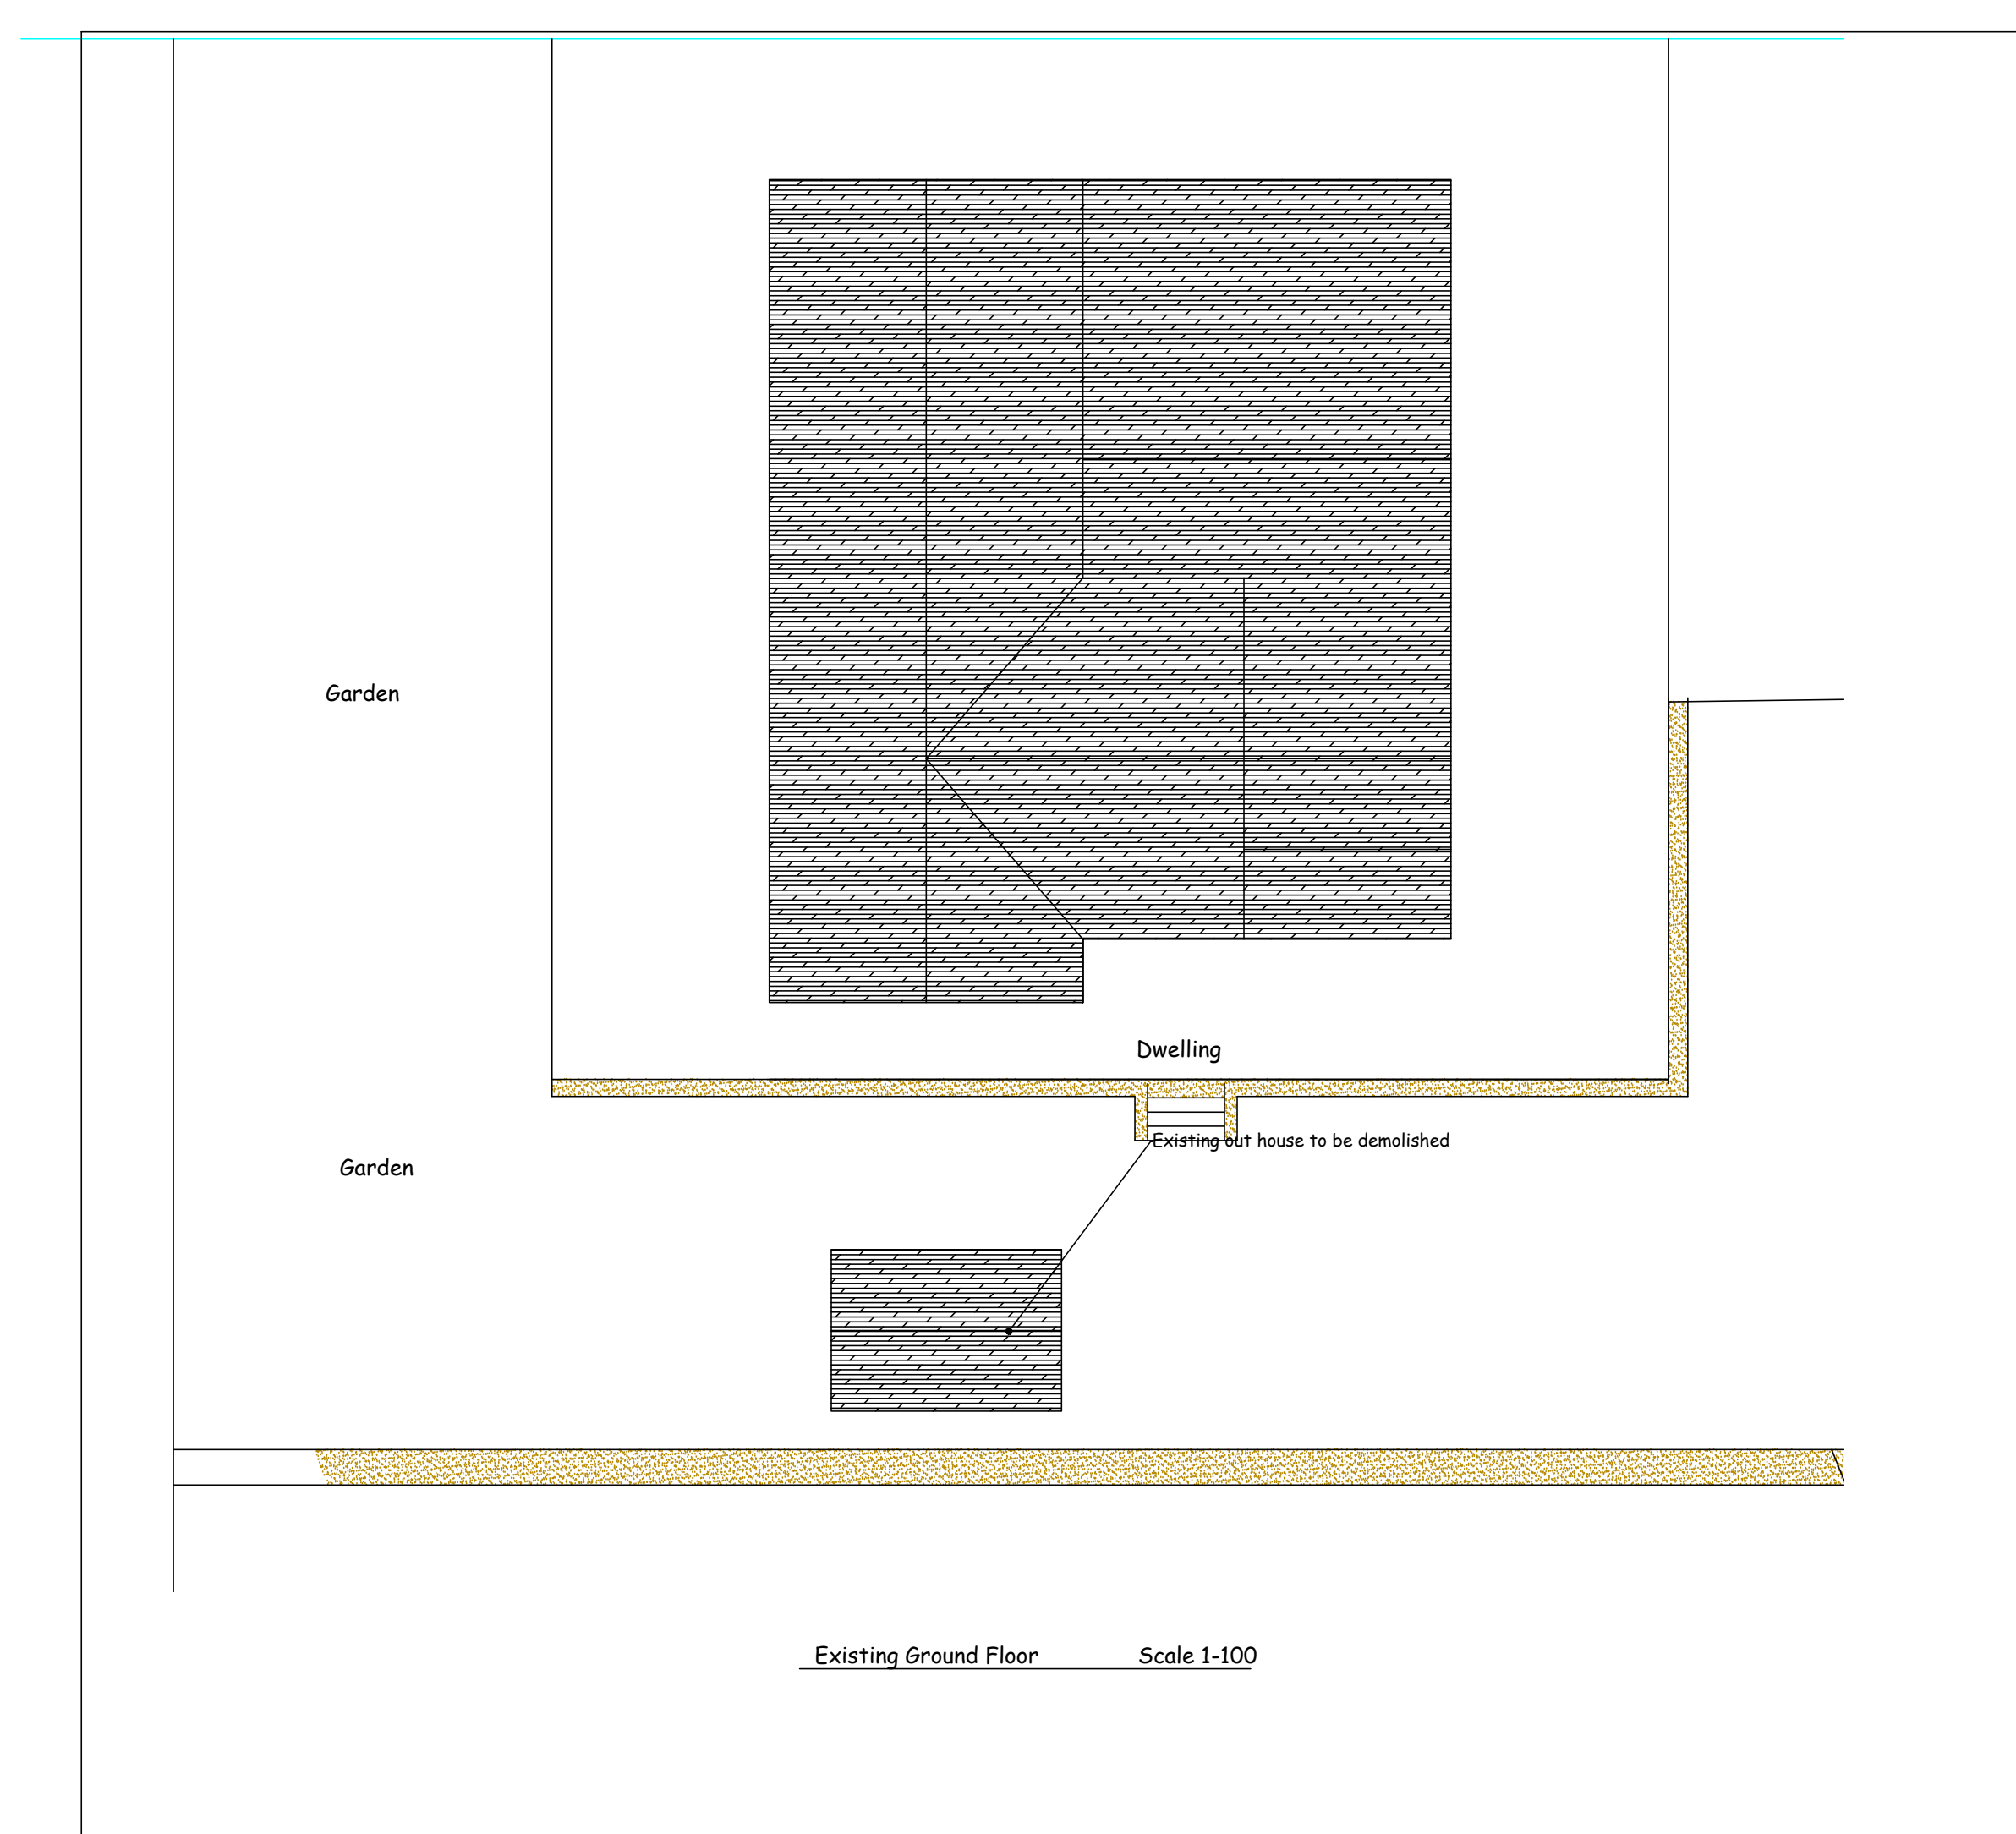
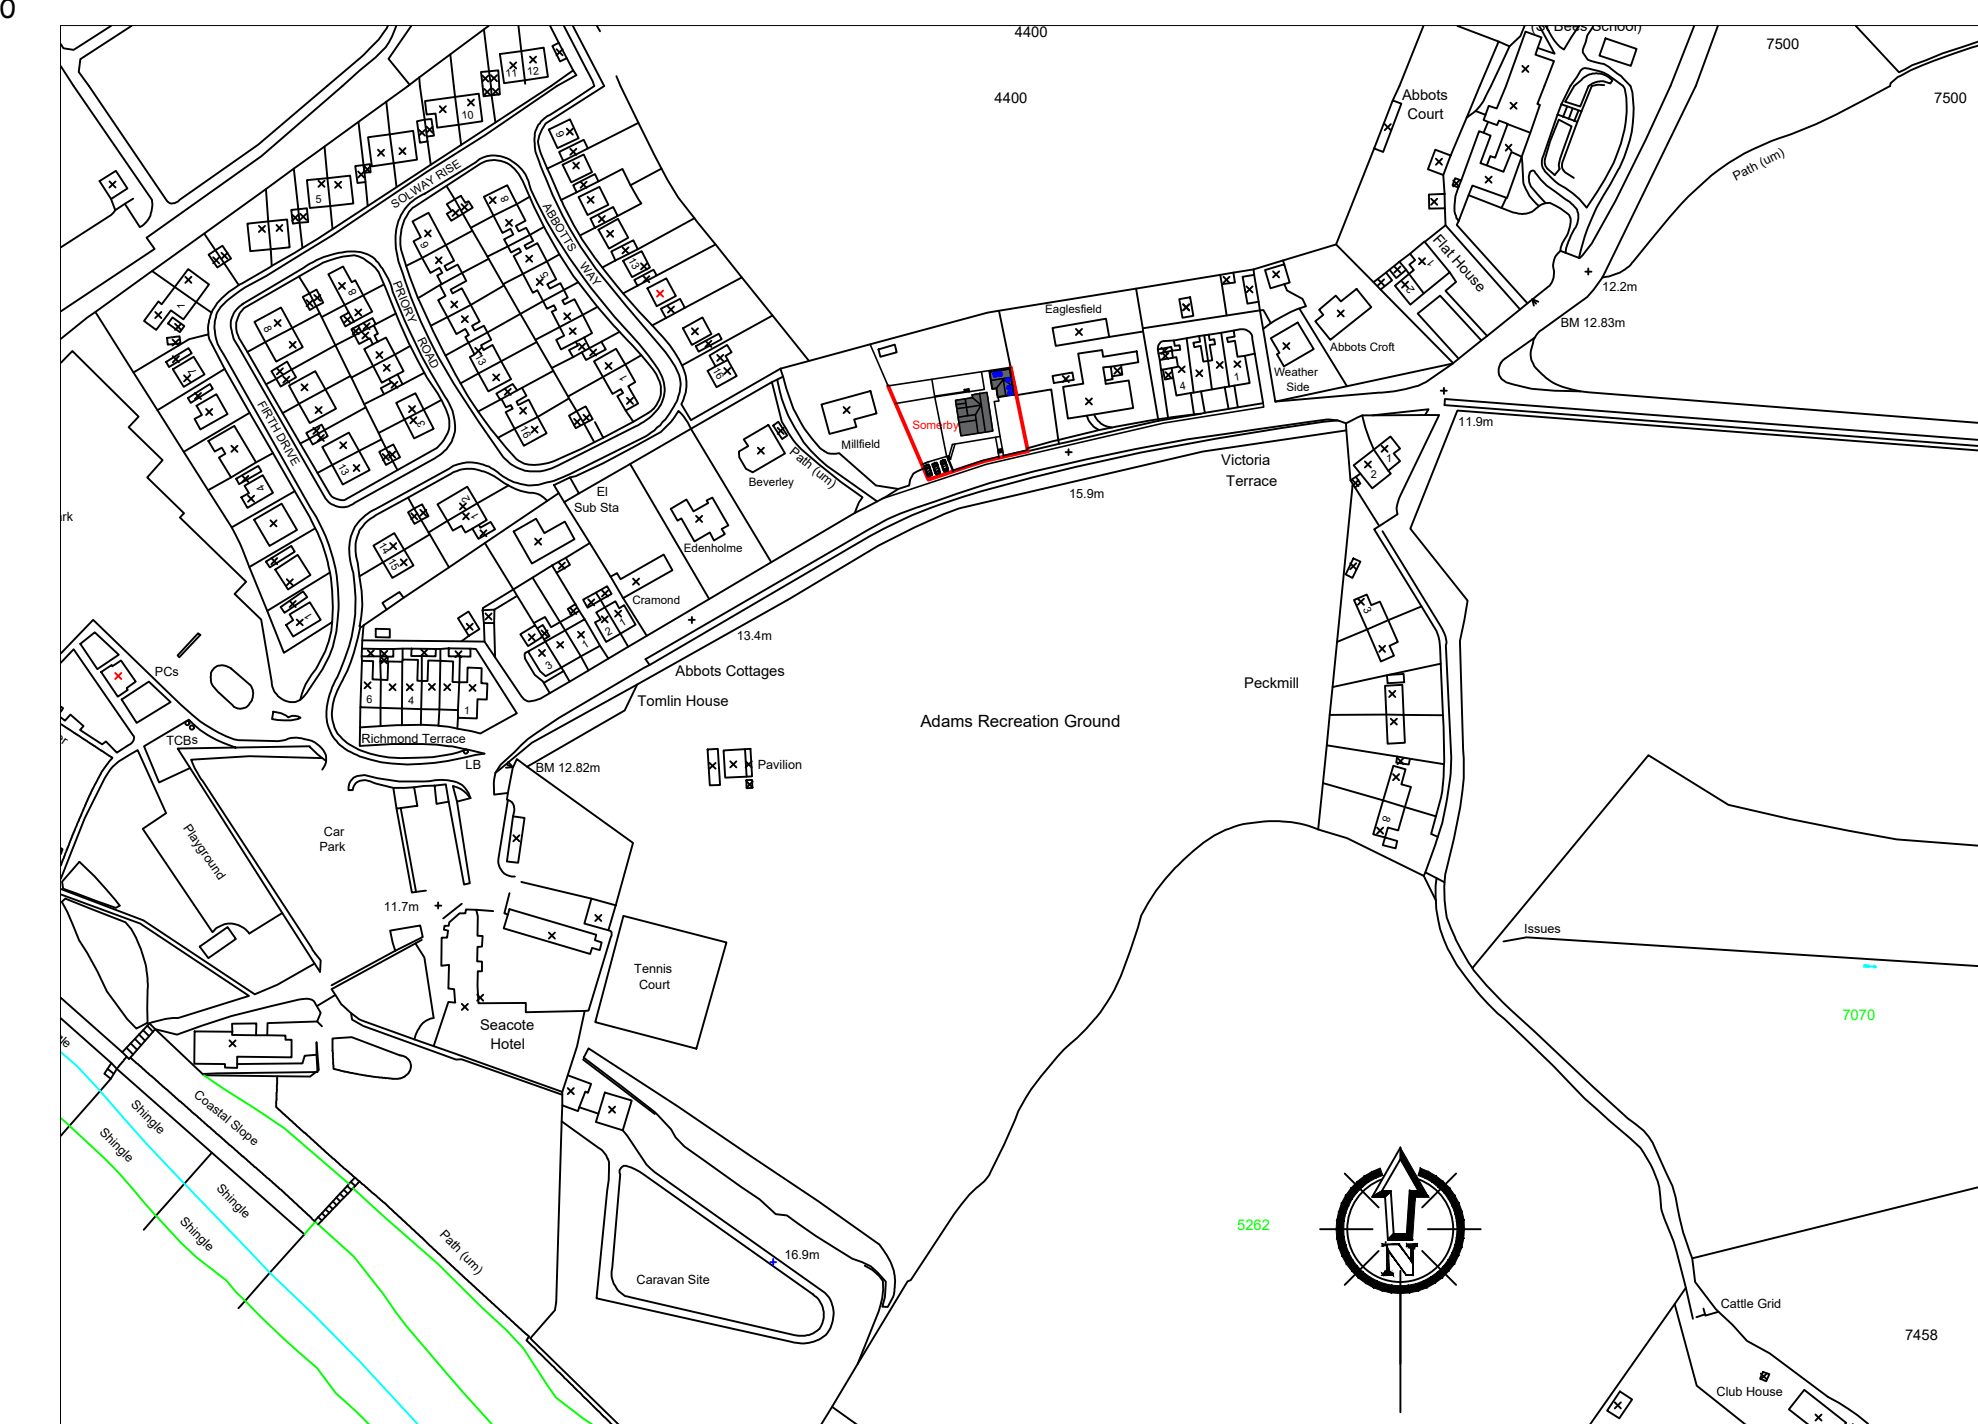


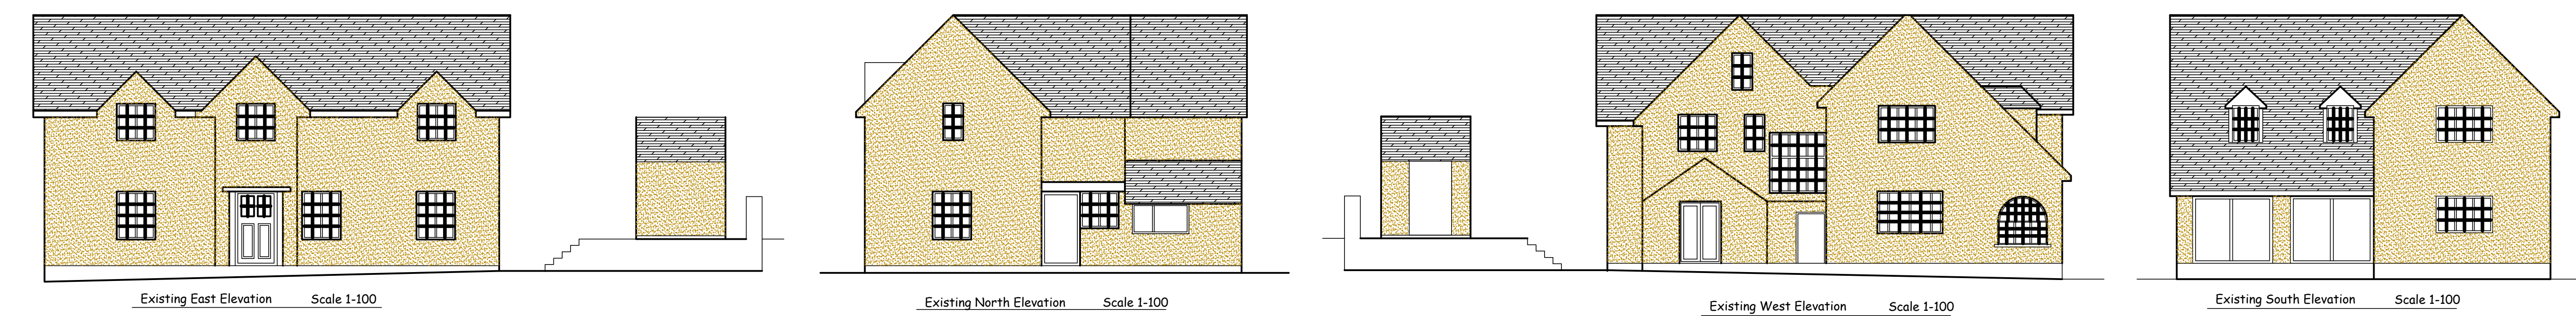

written permission from the Architect
Drawing not to be scaled for material quantities or
dimensions to be checked on site
Architect to be informed in writing of any discrepancy
Work should not proceed until checks are complete