
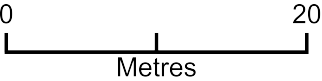


70a Main Street Egremont CA22 2DB

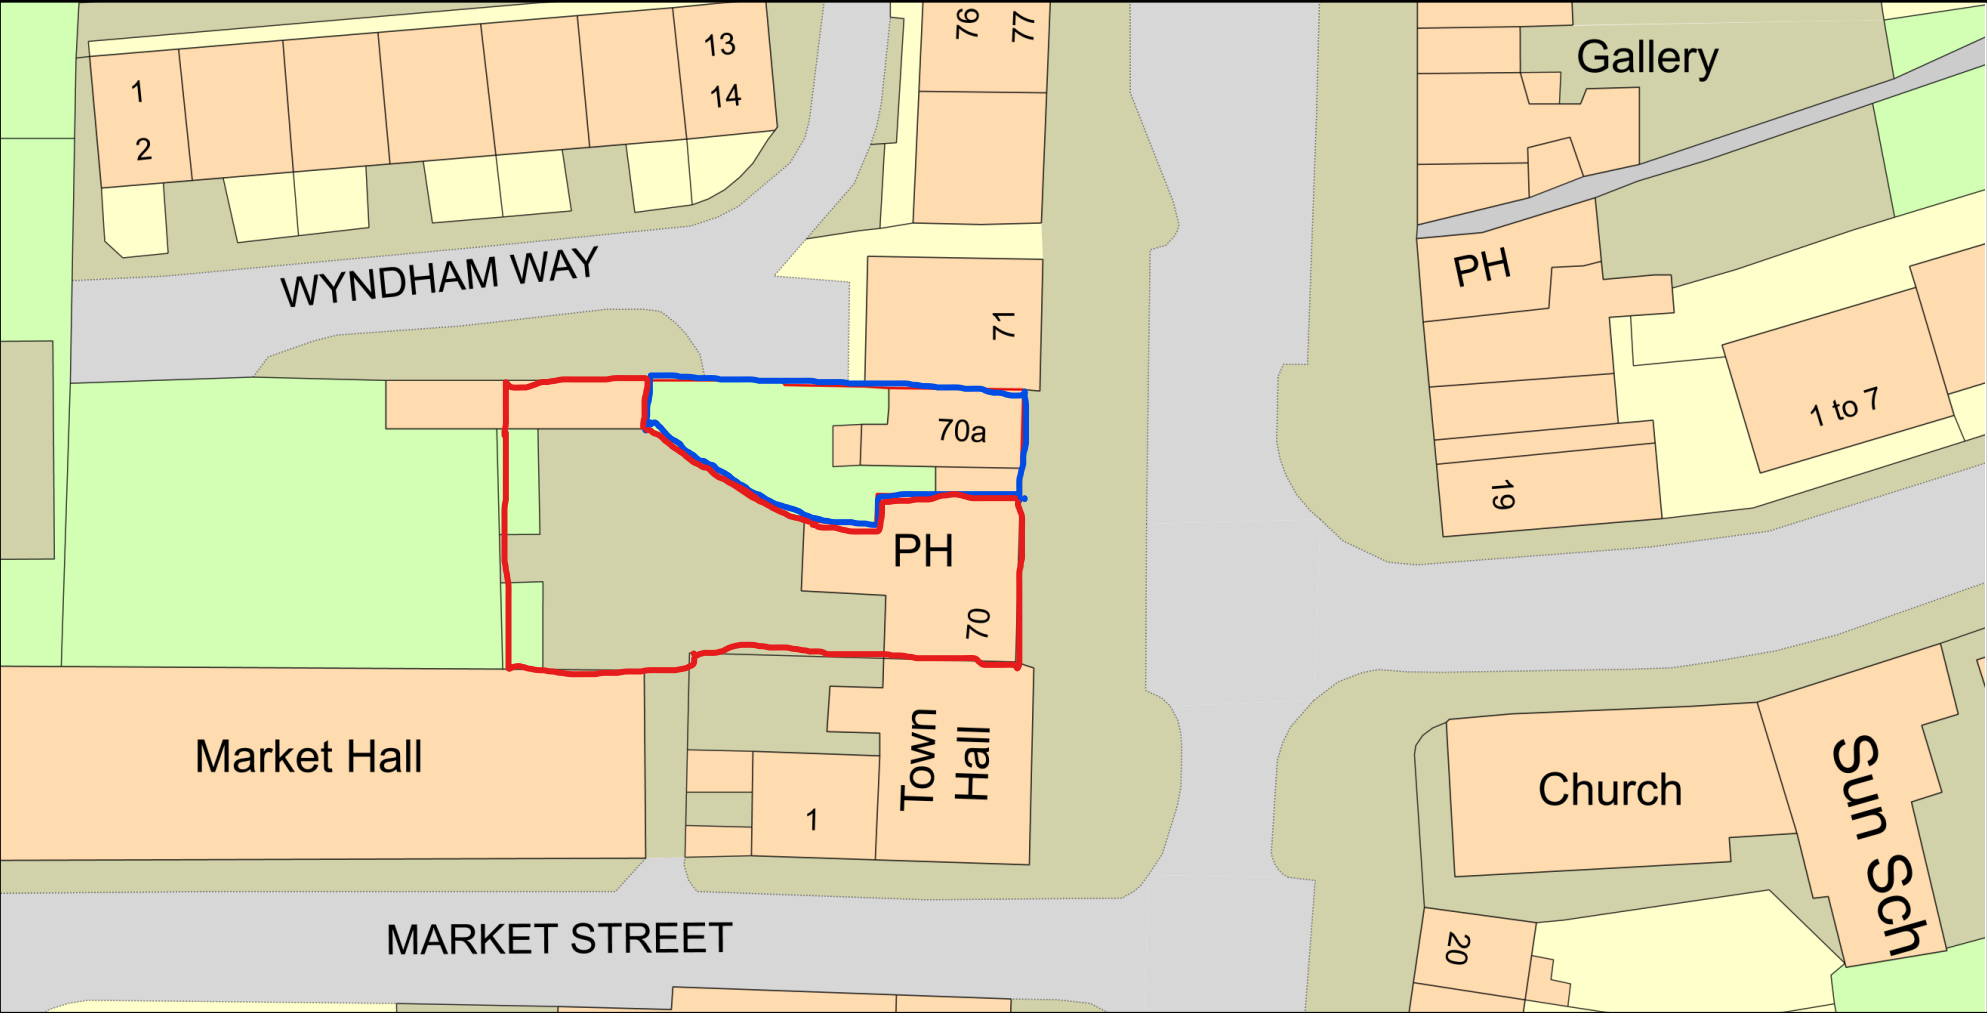

Plan Produced for: CDT Hospitality Ltd
Date Produced: 30 Apr 2024
Plan Reference Number: TQRQM24121213627472
Scale: 1:500 @ A4