


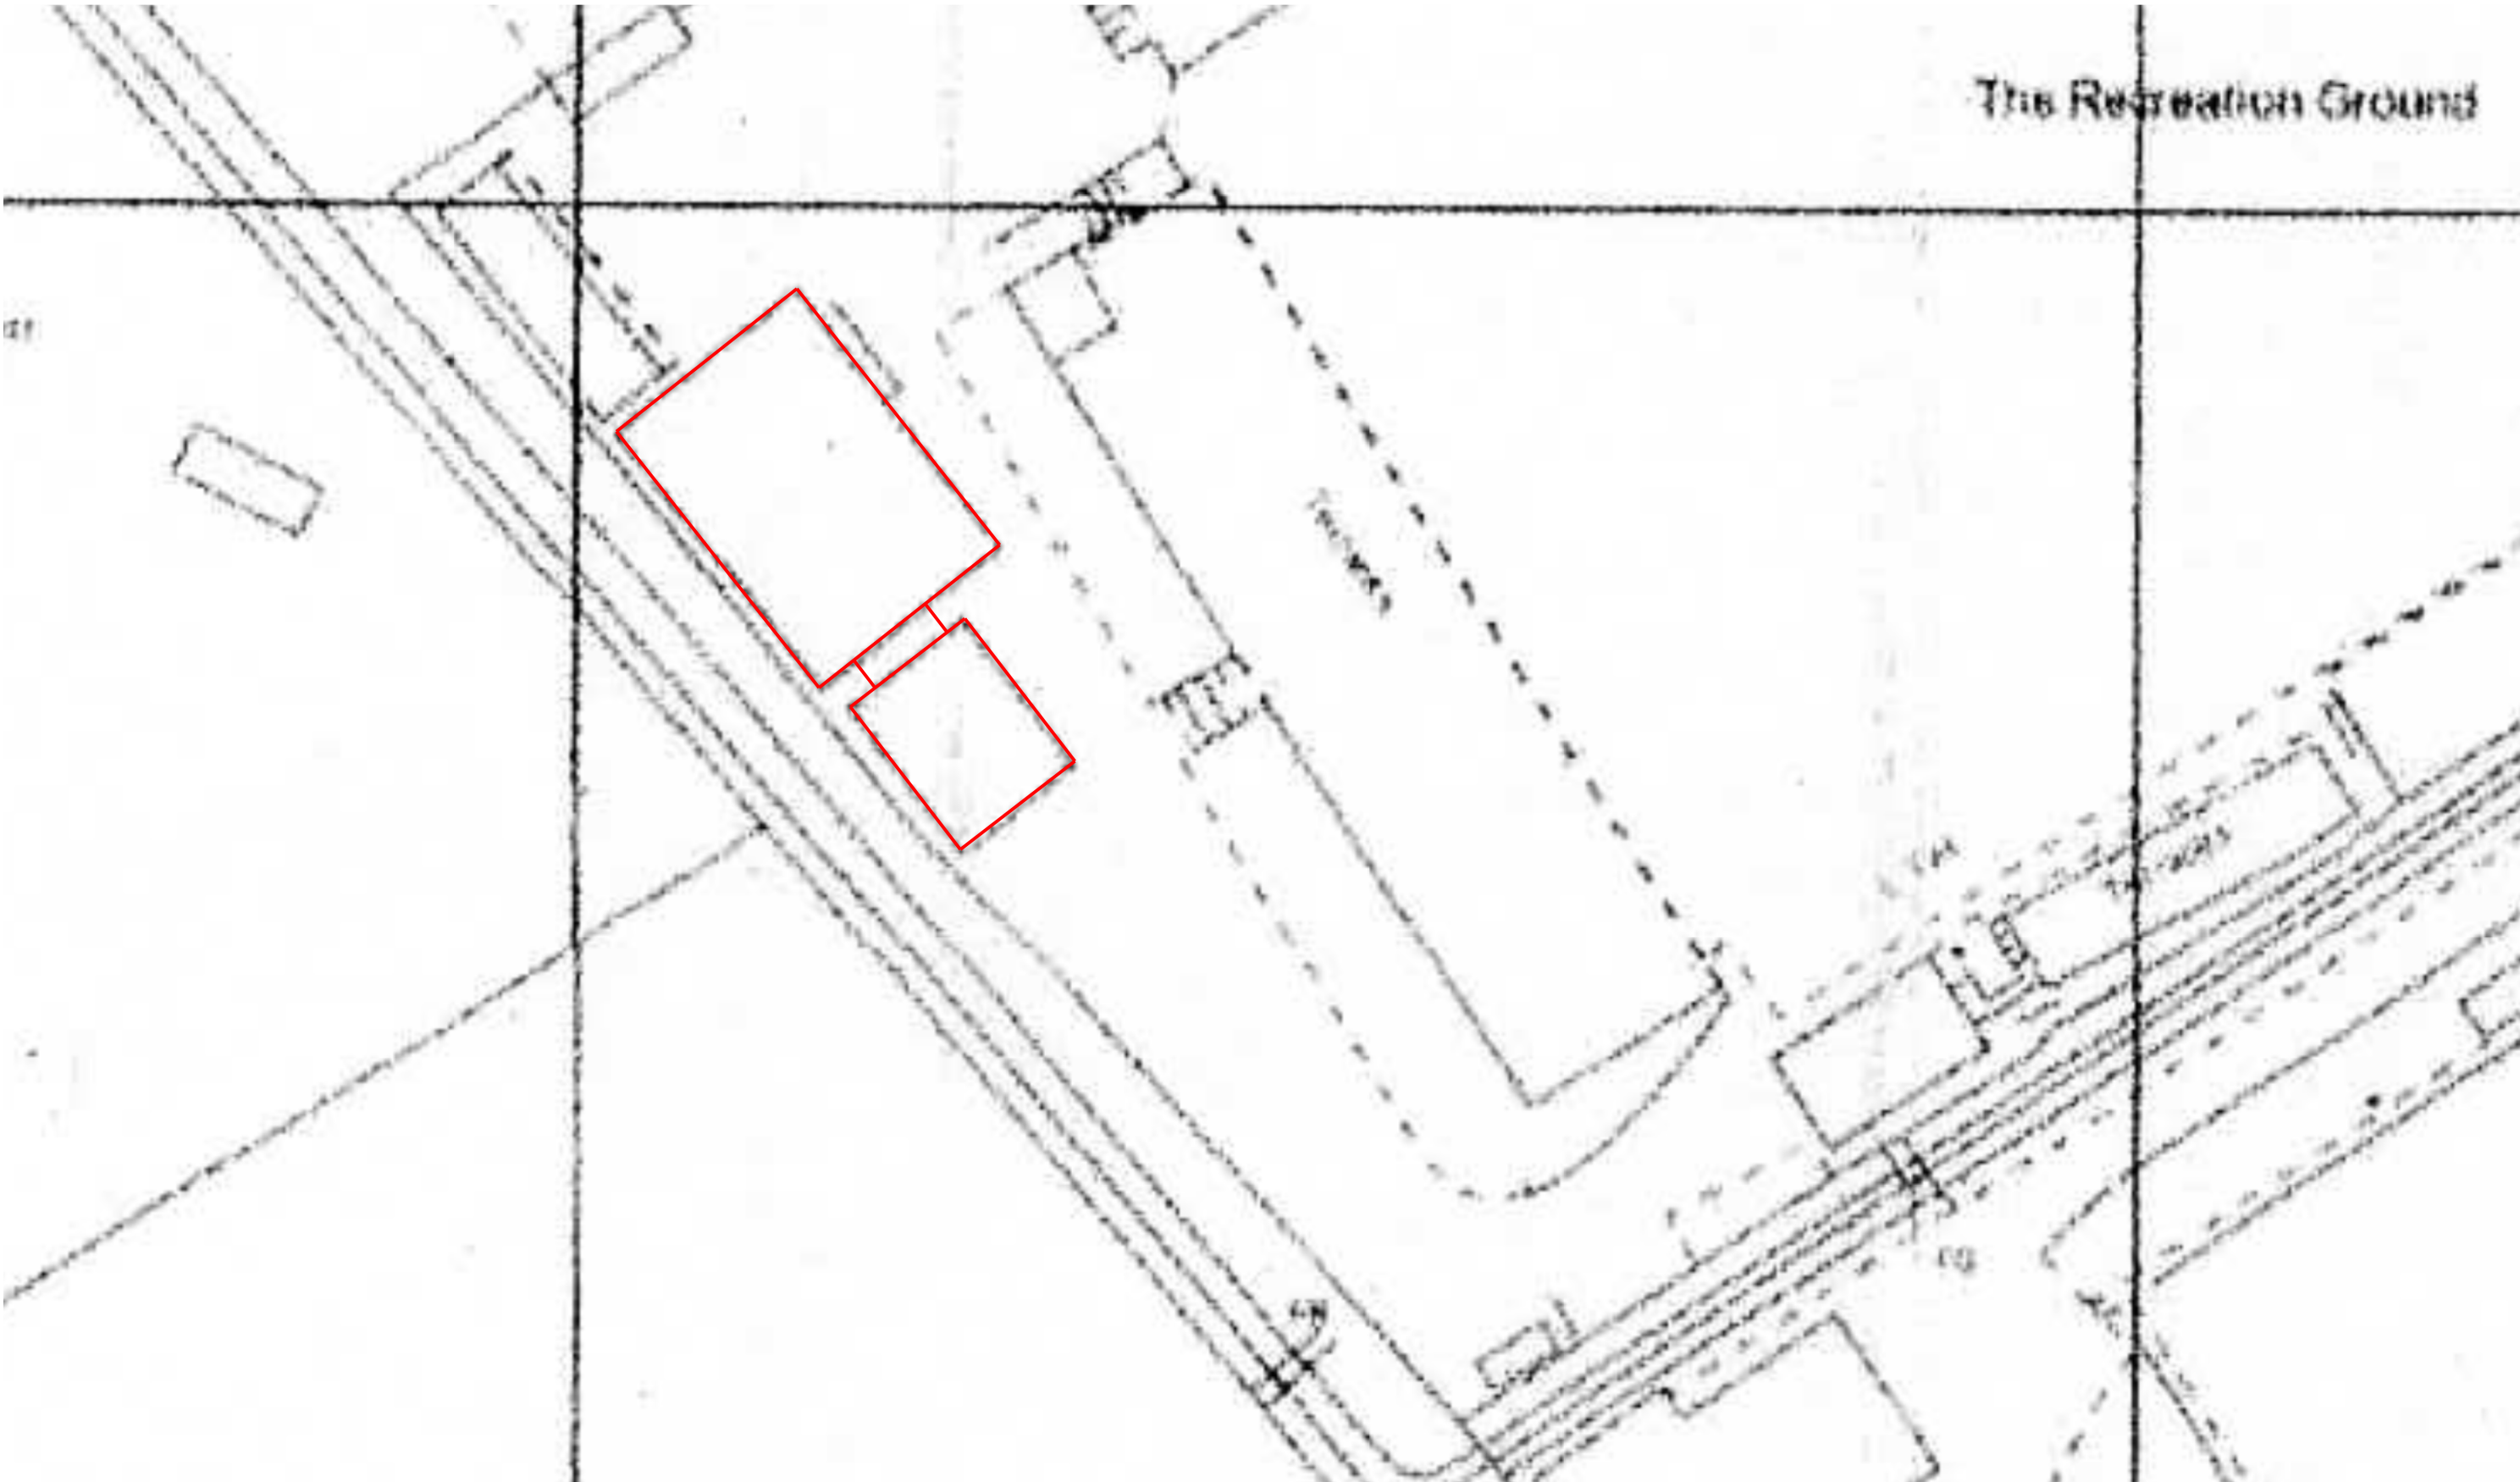

SCALE 0 1m 2m 3m 4m 5m 10m 15m 20m 25m 30m 35m 40m 45m 50m 55m 60m 65m 70m 75m

This scheme is subject to town planning and all other necessary consents.

Dimensions, area and levels where given are only approximate and subject to site survey. All dimensions are to be checked on site. Any discrepancies or variations are to be reported to the client before work commences. Figured dimensions only are to be taken from this drawing.

This drawing is to be read in conjunction with all relevant consultants' and/or specialists drawings/documents and any discrepancies or variations are to be notified to the client before the affected work commences.

Rev 01 jan 2021 First issue

Client Whitehaven RLFC

Job Title Proposed extension to existing function room at the Recreation Ground, Whitehaven to provide a new kitchen and toilets plus a link to the existing Function Suite

Drawing Title Block plan

Scale: 1:200 @ A3/ 1:100 @ A1

Date: Drawn:

dec 2020

Job No: Drwg No: Rev:

262 01004 01

Richard J Lindsay
2 Calva House
Calva Brow
Workington
C14 1DE
email: richard46@aim.com
Mob : 07921 949618