


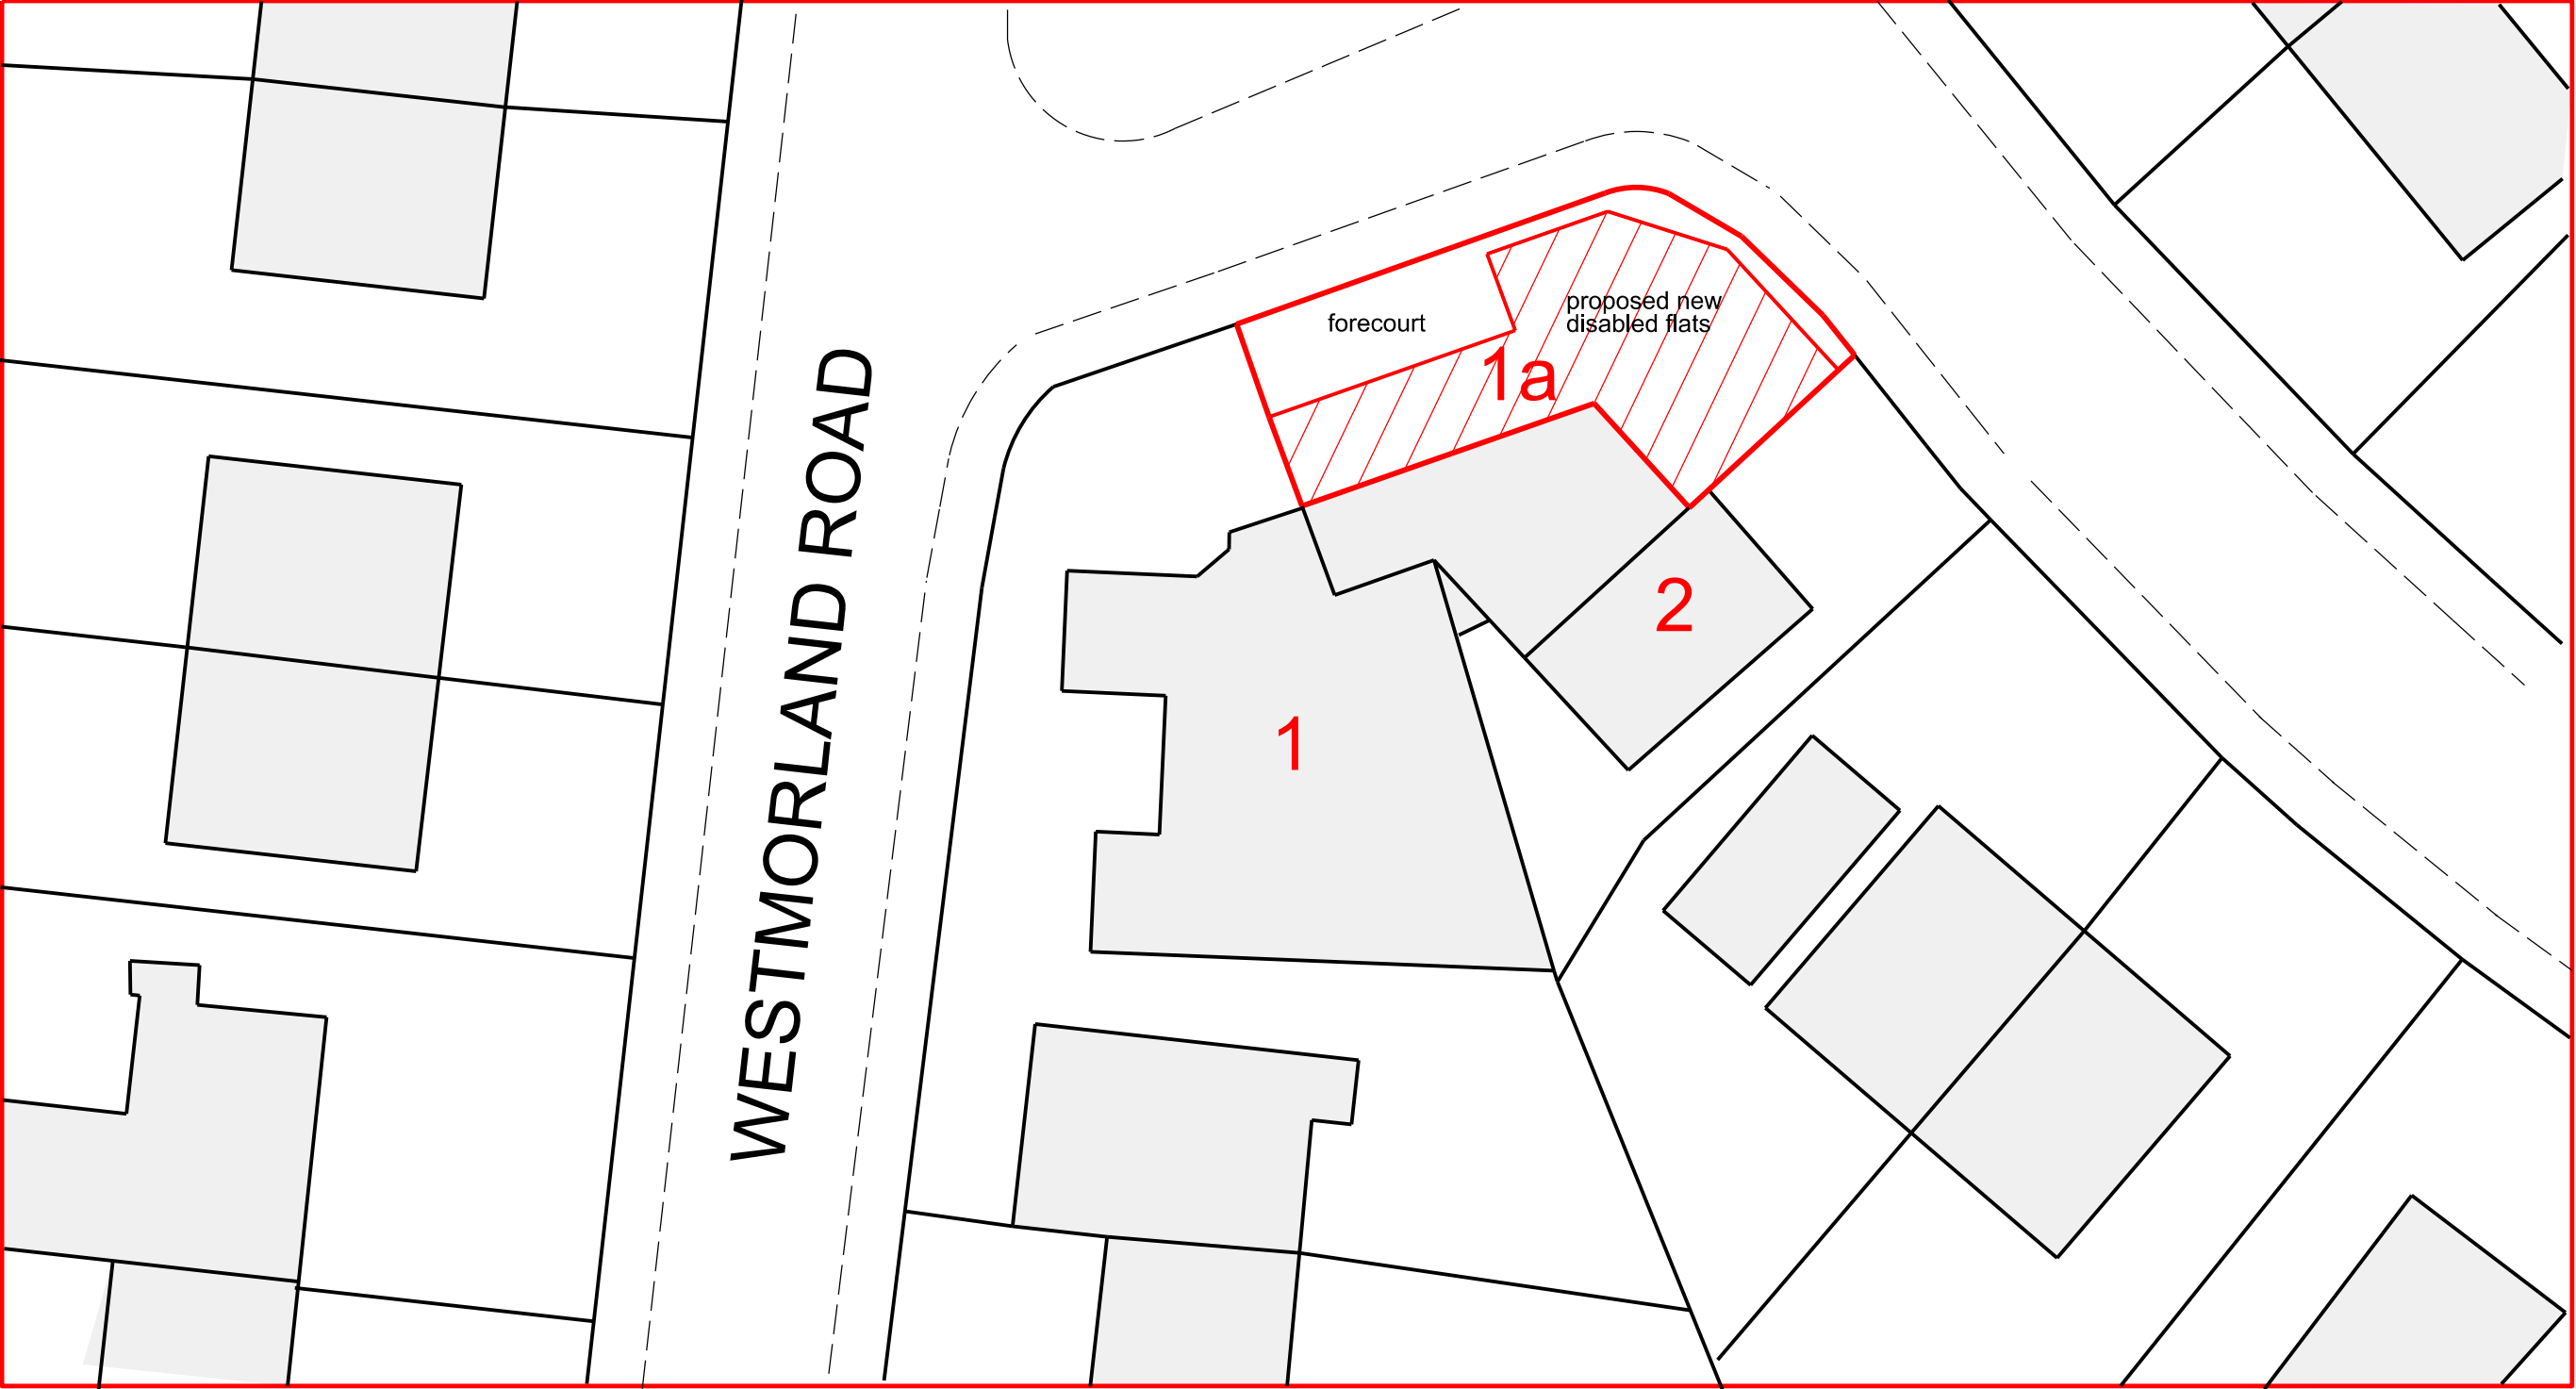

SCALE 0 1m 2m 3m 4m 5m 10m 15m 20m 25m 30m 35m 40m 45m 50m 60m 65m 70m 75m

This scheme is subject to town planning and all other necessary consents.

Dimensions, area and levels where given are only approximate and subject to site survey. All dimensions are to be checked on site. Any discrepancies or variations are to be reported to the client before work commences. Figured dimensions only are to be taken from this drawing.

This drawing is to be read in conjunction with all relevant consultants' and/or specialists drawings/documents and any discrepancies or variations are to be notified to the client before the affected work commences.

Rev 01 jul 2022 First issue
Rev 02 aug 2022 Site area redefined

Client Mr. D. Walker
Job Title Proposed 2no. disabled flats at
1A Westmorland Road, Hensingham
Drawing Title
Block plan

Scale: 1:200 @ A3/ 1:100 @ A1
Date: jul 2022
Job No: 365 Drwg No: 01002 Rev: 02

Richard J Lindsay
Home Dale
Low Scales
Wigton
CA7 3NE
email: calvadesign46@gmail.com
Mob : 07921 949618