


Plan to show proposed new building at Demesne Farm, Sandwith, Whitehaven, Cumbria, CA28 9UE.

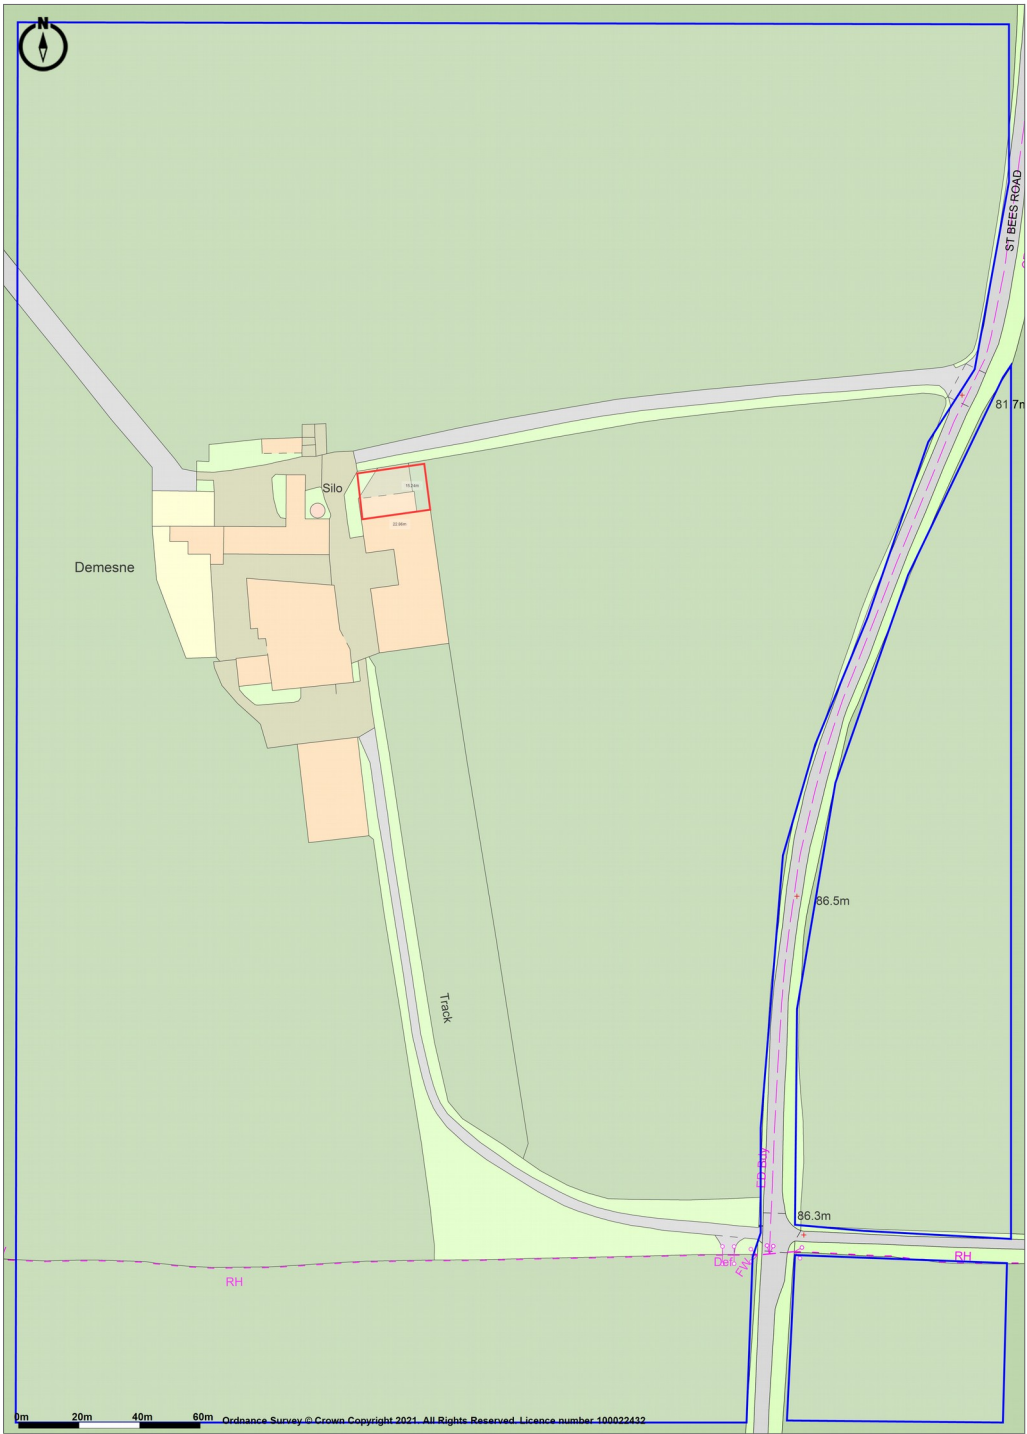

Promap
LANDMARK INFORMATION

Ordnance Survey Crown Copyright 2021. All rights reserved.
Licence number 100022432.
Plotted Scale - 1:2500. Paper Size – A4

Mitchells
LAND AGENCY & PROFESSIONAL SERVICES